
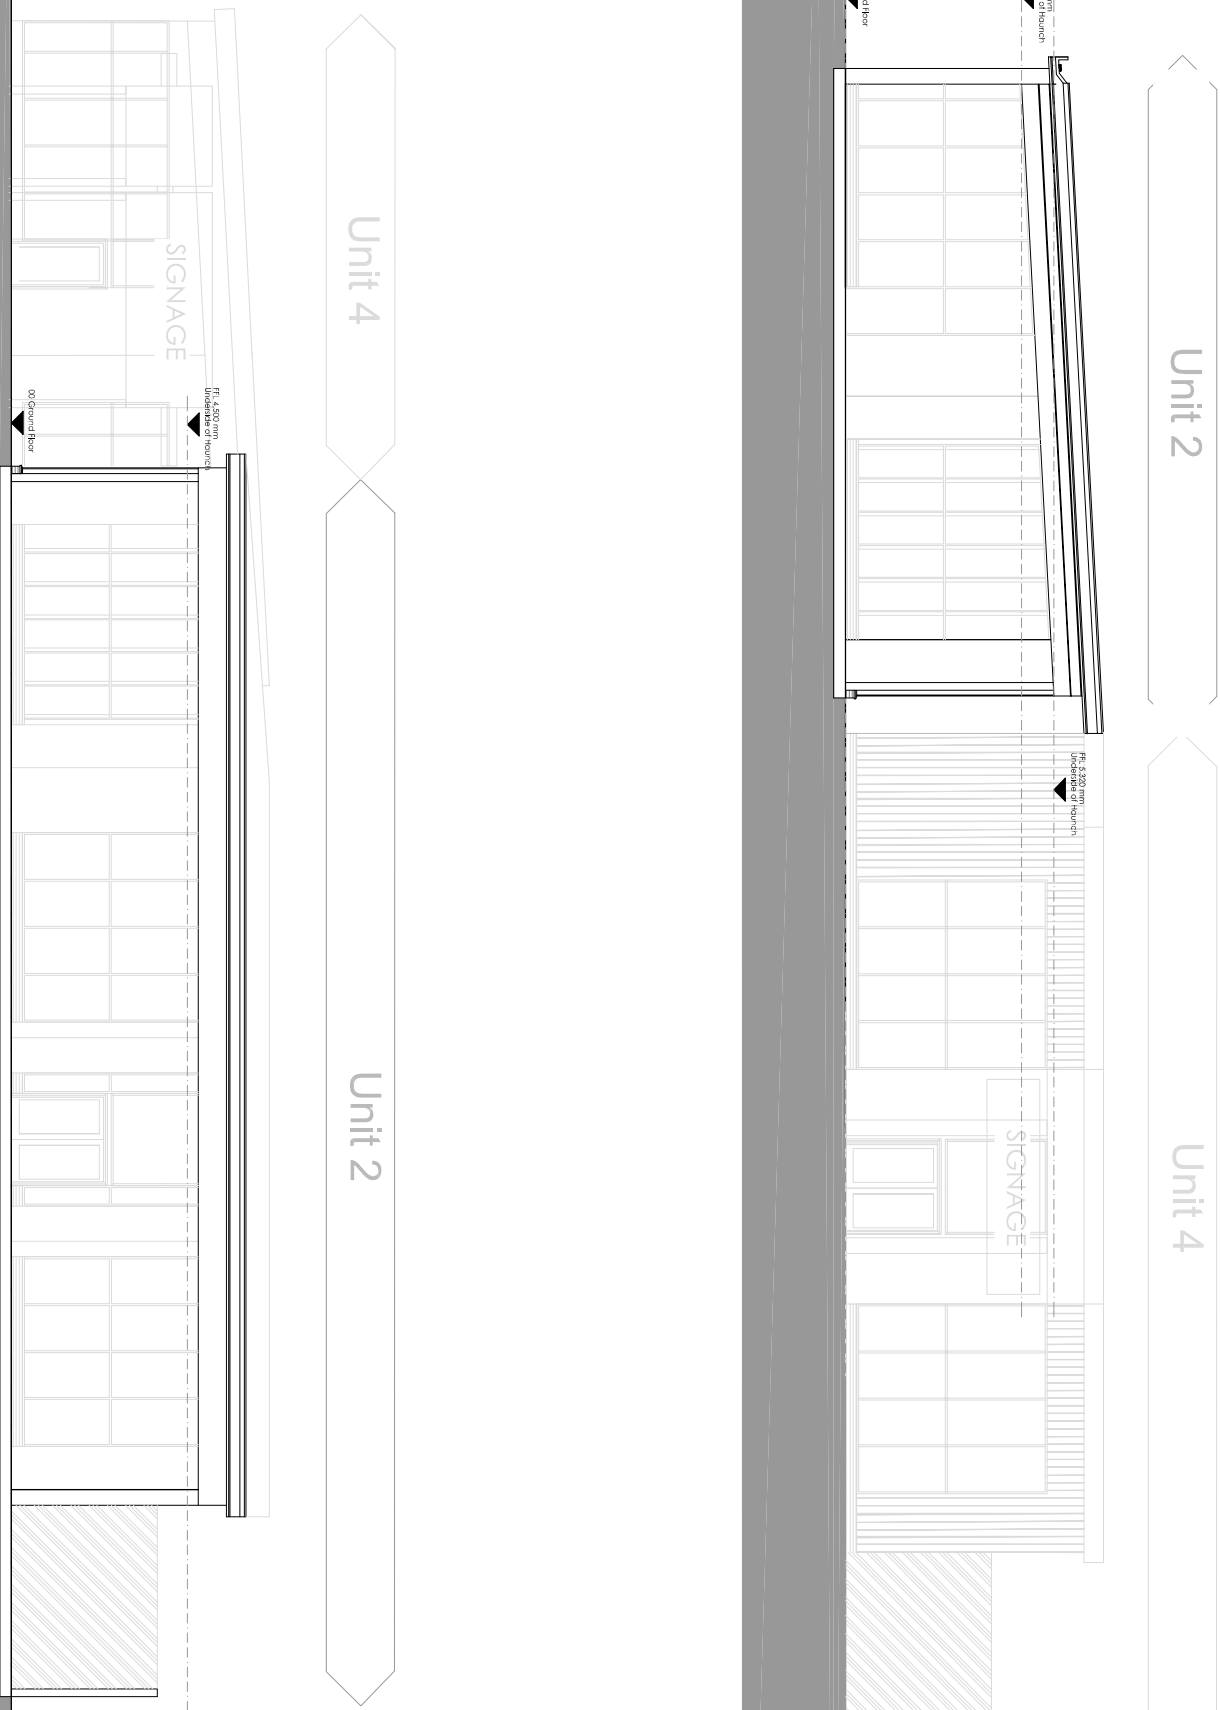


## NOTES

- All dimensions and levels are to be checked on site.
  - Any discrepancies are to be reported to the architect before any work commences.
  - This drawing shall not be scaled to ascertain any dimensions. Work to figured data only.
  - This drawing shall not be reproduced without express written permission from ASV.
- This quality drawing and dimension boundaries are produced using laser distance and/or ASV cannot be responsible for the accuracy or scale discrepancy of base plans supplied to them.

## DESIGN HAZARD IDENTIFICATION

- No significant Hazards have been identified in this drawing

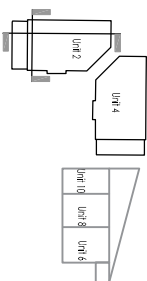

P1	01/12/2016	TS	RH
Initial Issue			
REV	Date	Drawn by:-	Checked by:-

Status	Purpose of Issue
<b>S1</b>	<b>For Information</b>
allowing stage	<b>Planning</b>

Derwent Estates

Project  
Liverpool Shopping Park  
Edge Lane  
Units 2-10

## Proposed Sections

date	01/12/16	drawn	TS
scale@A3	1:200	checked	Rt