
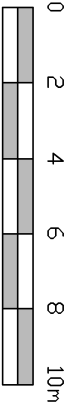


NOTES

- All dimensions and levels are to be checked on site.
- Any discrepancies are to be reported to be resolved before any work commences.
- The drawings are not to be scaled to derive any dimensions. Work to agreed dimensions.
- Dimensions are to be taken from the face of the building unless otherwise stated.
- The drawings are not to be reproduced without express written permission from AEW.
- The drawings are not to be used for any other purpose without the prior written consent of AEW.
- The drawings are not to be used for any other purpose without the prior written consent of AEW.


DESIGN HAZARD IDENTIFICATION

- No significant Hazards have been identified in this drawing

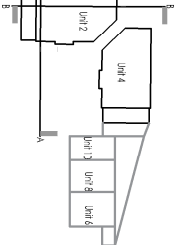


Scale 1:200 @ A3

Section A-A

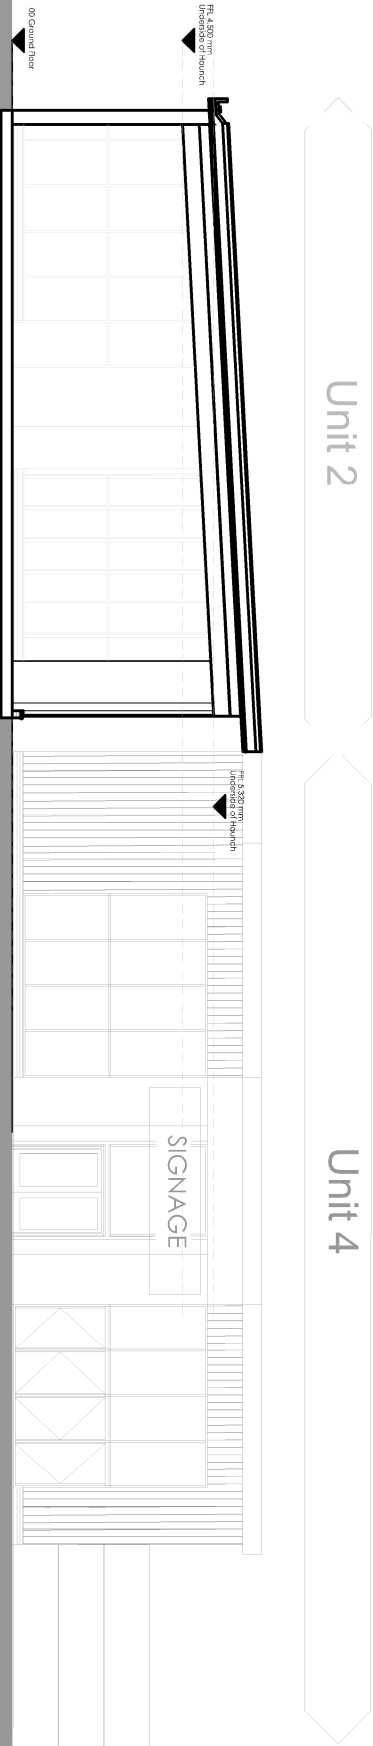

Unit 4

Unit 2

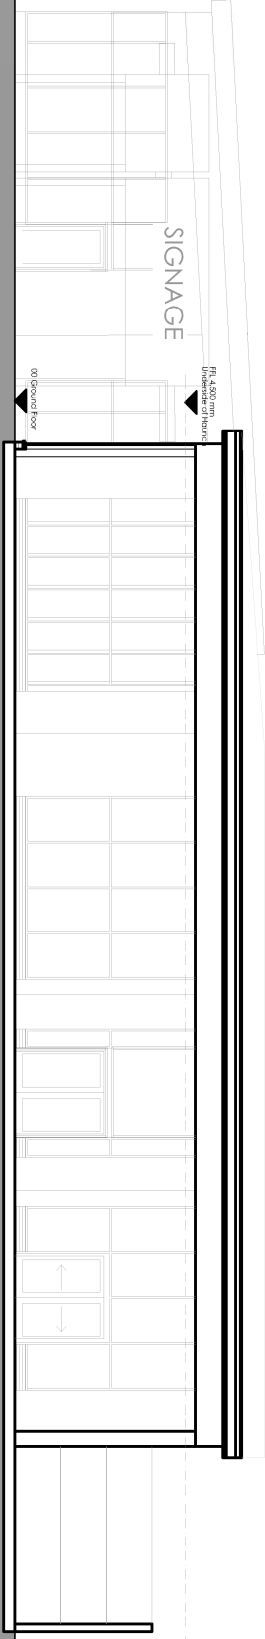

Section B-B

P2			
P2	10/02/2017	BR	RH
Updated to technical requirements			
P1	01/12/2016	TS	RH
Initial Issue			
REV	Date	Drawn by:-	Checked by:-
S1			
For Information			
Planning			
client			
Derwent Estates			
project			
Liverpool Shopping Park			
Edge Lane			
drawing title			
Proposed Sections			
Units 2, 4			
date			
01/12/16			
drawn			
TS			
scale			
1:200			
checked			
RH			