



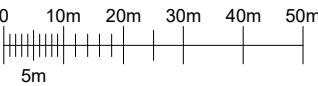

SITE LOCATION
SCALE 1:50000

Ordnance Survey map extract based upon Landranger map series with the permission of the controller of Her Majesty's Stationery Office.
Mono Consultants Limited licence no. ES100017753.
Crown copyright.

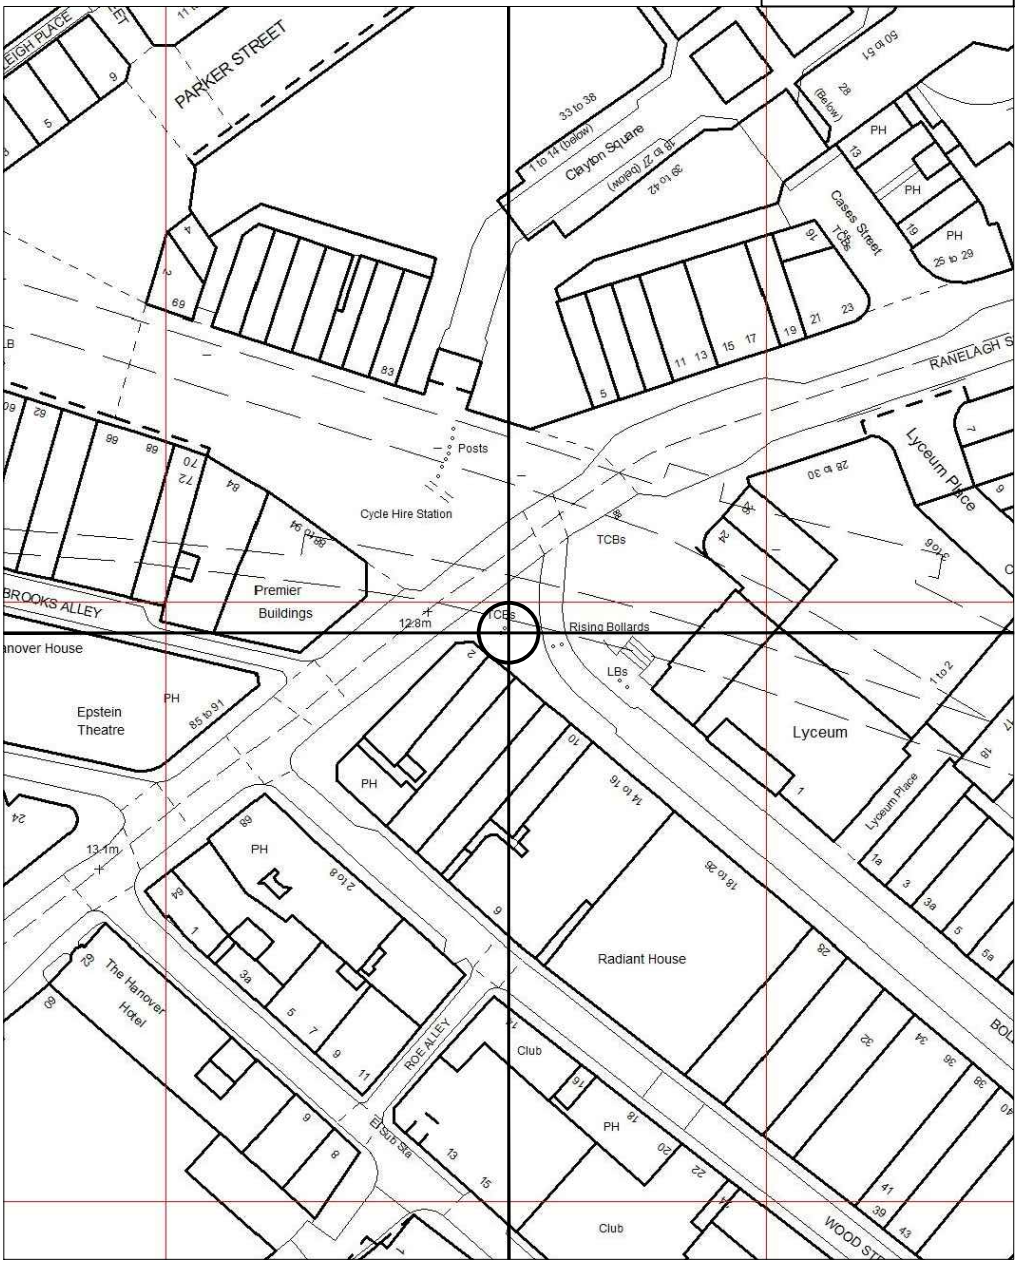

DETAILED SITE LOCATION
SCALE 1:1250

Ordnance Survey map extract based upon Landranger map series with the permission of the controller of Her Majesty's Stationery Office.
Mono Consultants Limited licence no. ES100017753.
Crown copyright.



GENERAL NOTES

Use written dimensions only, do not scale from drawing. Use latest revision of all referenced information.

LAT 53.404536LONG -2.9813176

A	30.04.21	Amend - New BT Streethub Structure	MD	JE
Rev	Date	Description	Drawn	Chkd

mono#

MONO CONSULTANTS LIMITED
70-76 Steam Packet House
Cross Street
Manchester, M2 4JG
t. 44 (0)161 839 8839
www.monoconsultants.com

BT

Drg Status

PLANNING

Cell No. & Name

1-LIV001

Site Name & Address

2 BOLD STREET
(JCN HANOVER ST),
LIVERPOOL,
L1 4DS

Drawing Title

SITE LOCATION MAPS

Scale	As Shown	Date	30.04.2021
Drawn By	MD	Checked By	JE
Drawing Number			Revision
001			A