
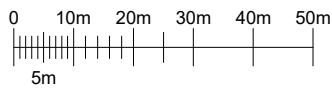


**SITE LOCATION**  
SCALE 1:50000

Ordnance Survey map extract based upon Landranger map series with the permission of the controller of Her Majesty's Stationery Office.  
Mono Consultants Limited licence no. ES100017753.  
Crown copyright.

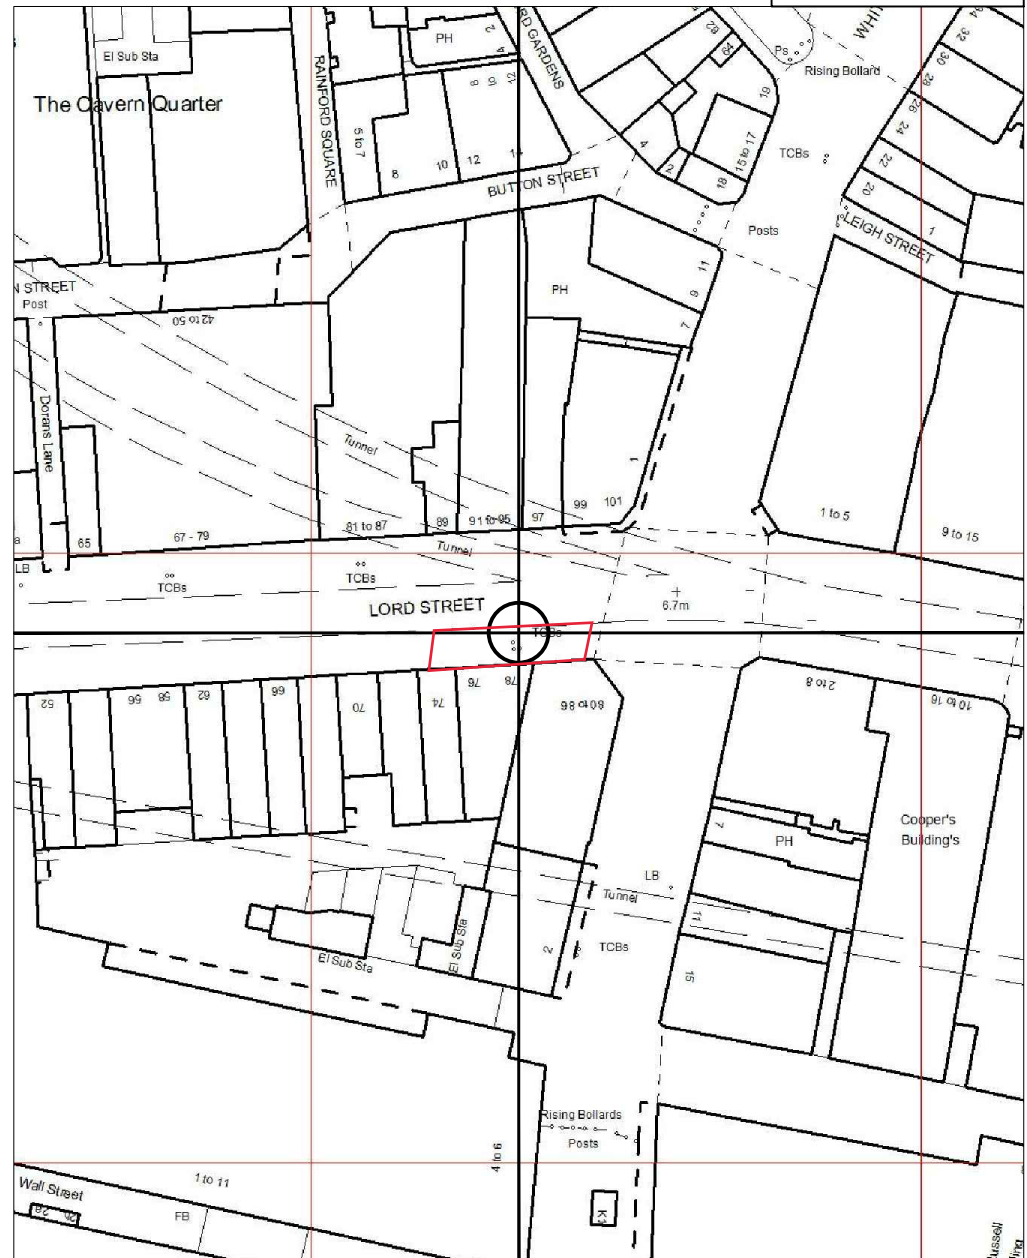

**DETAILED SITE LOCATION**  
SCALE 1:1250

Ordnance Survey map extract based upon Landranger map series with the permission of the controller of Her Majesty's Stationery Office.  
Mono Consultants Limited licence no. ES100017753.  
Crown copyright.



**GENERAL NOTES**

Use written dimensions only, do not scale from drawing. Use latest revision of all referenced information.

LAT 53.40532 LONG -2.98619

Rev	Date	Description	Drawn	Chkd
A	23.04.21	Amend - New BT Streethub Structure	MD	JE

**mono** # MONO CONSULTANTS LIMITED  
70-76 Steam Packet House  
Cross Street  
Manchester, M2 4JG  
t. 44 (0)161 839 8839  
www.monoconsultants.com



Drg Status  
**PLANNING**

Cell No. & Name

1-LIV001

Site Name & Address

OS NO. 76-78 LORD STREET,  
(NR JCN PARADISE ST)  
LIVERPOOL,  
L2 1TL

Drawing Title

SITE LOCATION MAPS

Scale	As Shown	Date	23.04.2021
Drawn By	MD	Checked By	JE
Drawing Number	001	Revision	A