



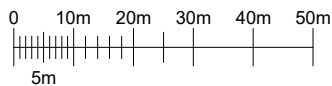

SITE LOCATION
SCALE 1:50000

Ordnance Survey map extract based upon Landranger map series with the permission of the controller of Her Majesty's Stationery Office.
Mono Consultants Limited licence no. ES100017753.
Crown copyright.

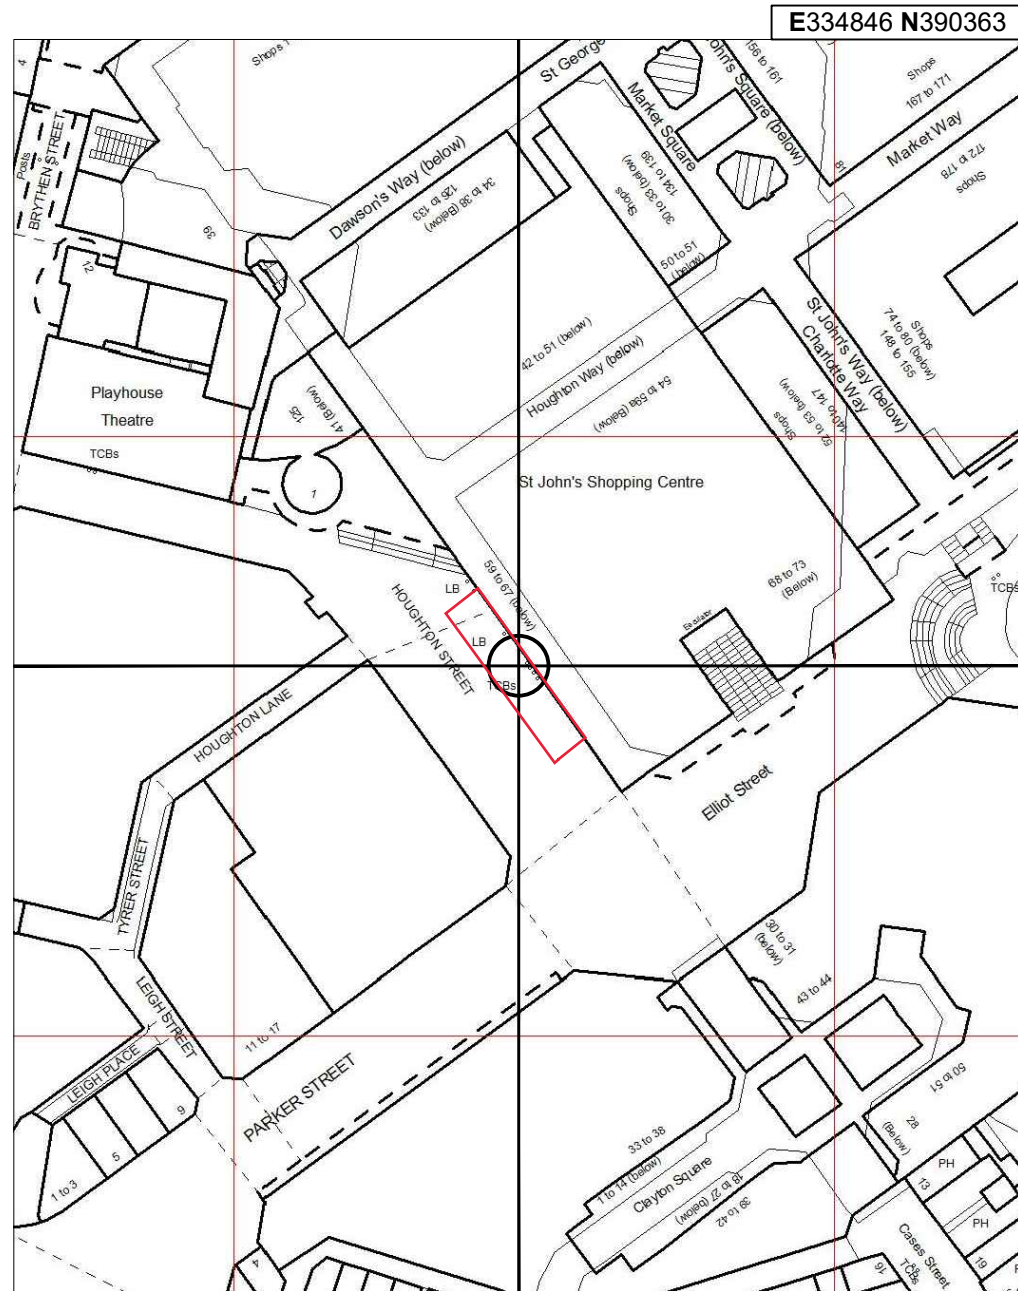

DETAILED SITE LOCATION
SCALE 1:1250

Ordnance Survey map extract based upon Landranger map series with the permission of the controller of Her Majesty's Stationery Office.
Mono Consultants Limited licence no. ES100017753.
Crown copyright.



GENERAL NOTES					
Use written dimensions only, do not scale from drawing. Use latest revision of all referenced information.					
LAT 53.40604			LONG -2.98152		
A	23.04.21	Amend - New BT Streethub Structure	MD	JE	
Rev	Date	Description	Drawn	Chkd	
<div><div><div>mono#</div><div>MONO CONSULTANTS LIMITED 70-76 Steam Packet House Cross Street Manchester, M2 4JG t. 44 (0)161 839 8839 www.monoconsultants.com</div></div></div>					
<div><div>BT</div></div>					
Drg Status PLANNING					
Cell No. & Name 1-LIV010					
Site Name & Address HOUGHTON STREET (OS NO. 63-65), LIVERPOOL, L1 1LP					
Drawing Title SITE LOCATION MAPS					
Scale As Shown		Date 23.04.2021			
Drawn By MD		Checked By JE			
Drawing Number 001				Revision A	