



©Crown Copyright. All rights reserved. Licence no. 100019980

LOCATION PLAN
Scale 1:500

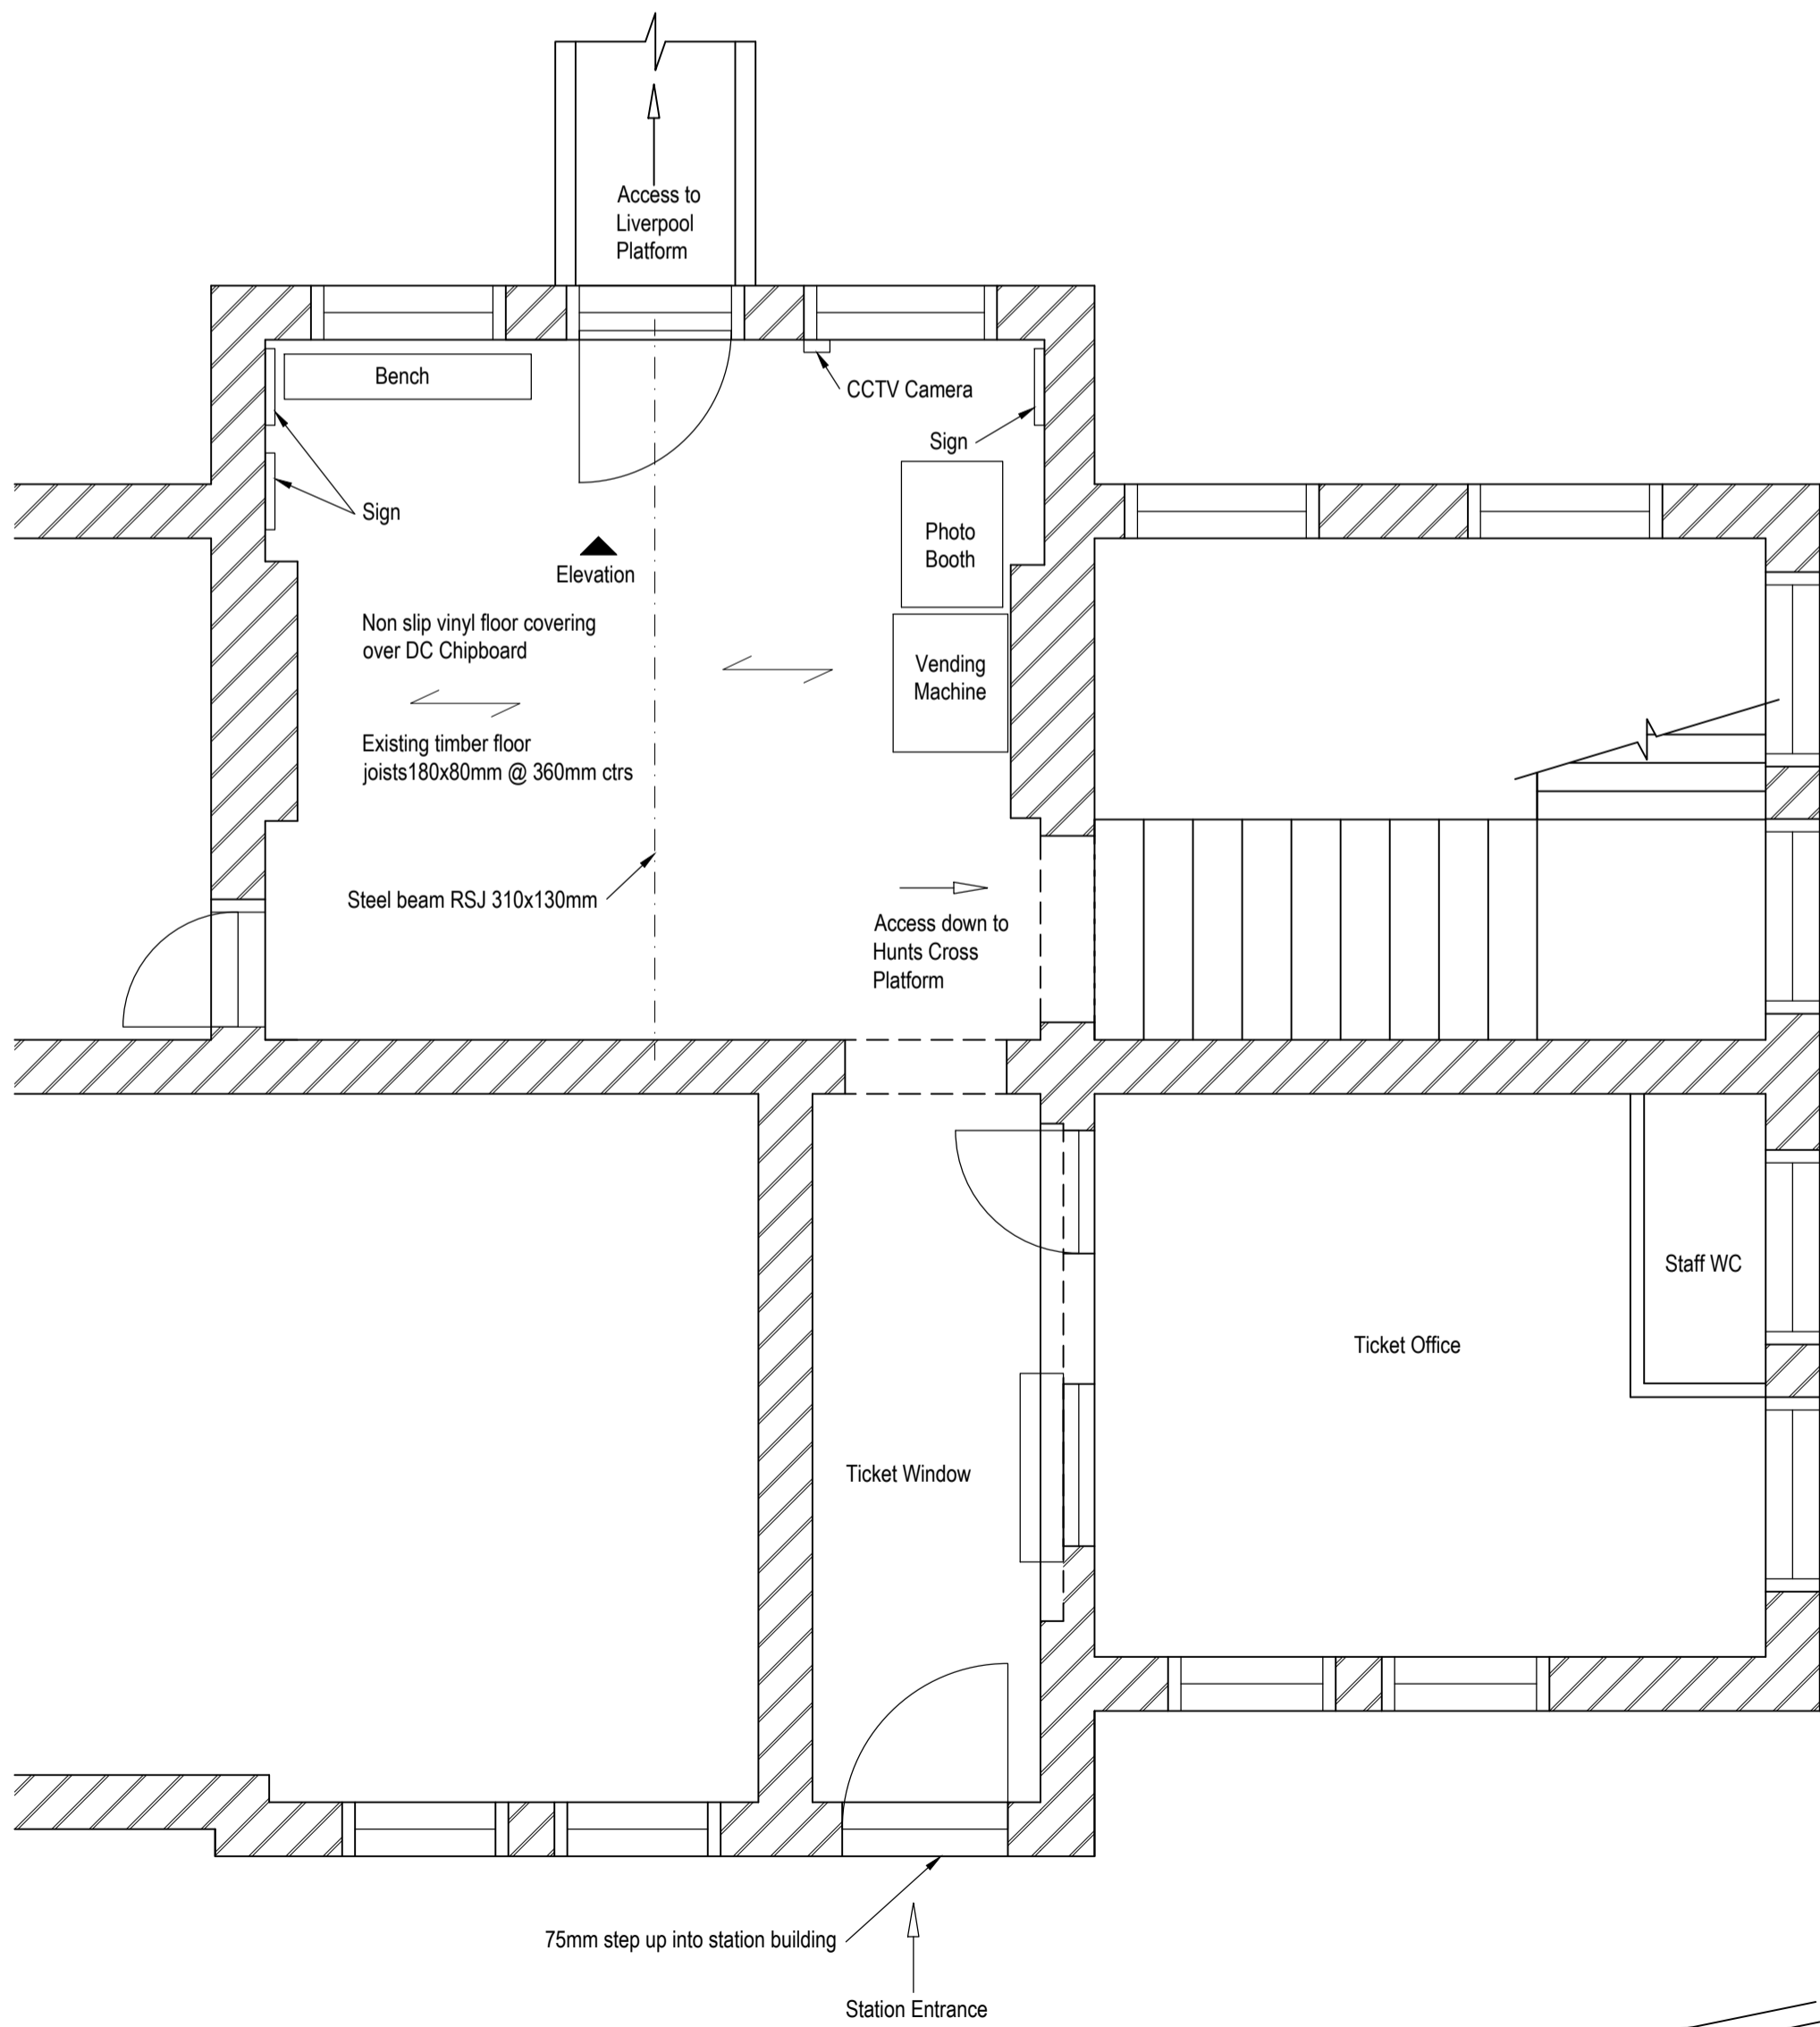

Existing Layout
Scale 1:50

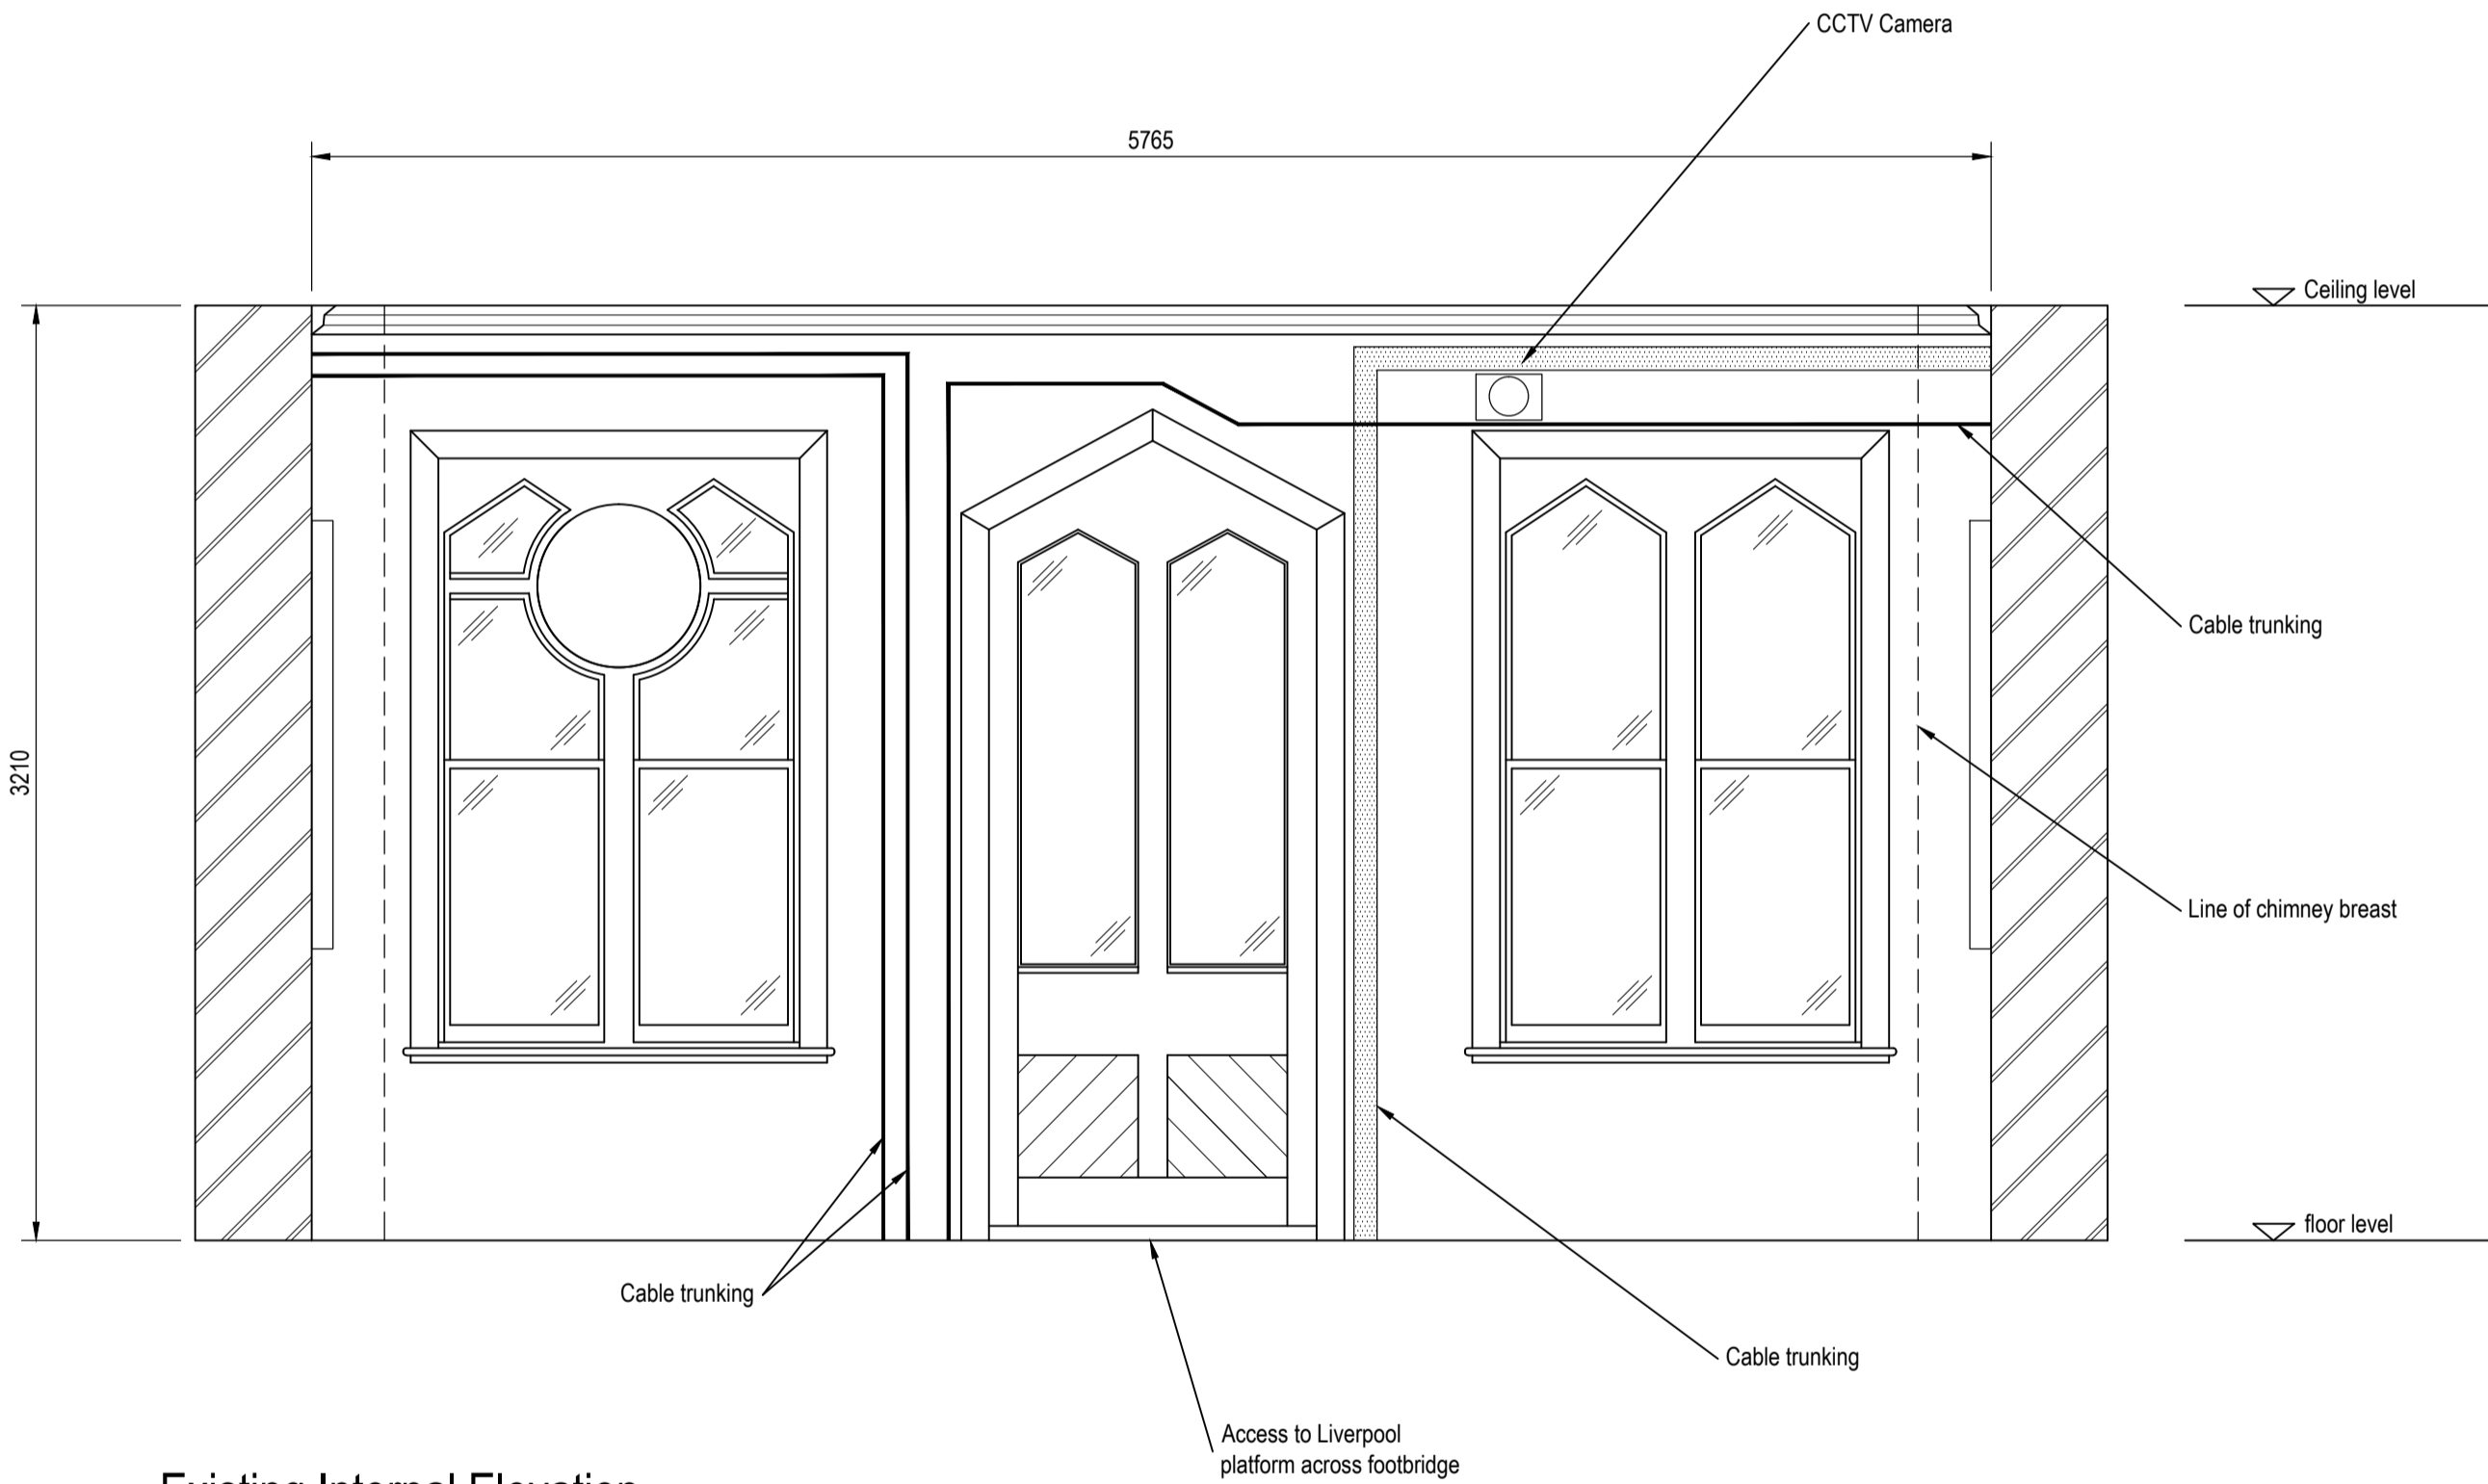

Existing Internal Elevation
Scale 1:25

- Notes:-
1. All working dimensions to be checked on site.
 2. Do not scale except for planning purposes.
 3. Any discrepancies between drawings of different scales, and between drawings and specification where appropriate to be notified to The Engineer for decision.
 4. Copyright reserved. This drawing may only be used for The Client and location specified in the title block. It may not be copied or disclosed to any third party without the prior written consent of jnpgroup.
 5. Prior to any work being commenced on site, The Engineer should be contacted regarding the current status or regulatory technical approval of this drawing.

Health and Safety Note:
The details on this drawing have been prepared on the assumption that a Competent Contractor will be carrying out the works. If the Contractor(s) considers that there is insufficient Health and Safety information on this drawing, this should immediately be brought to the attention of the Designer.

6. Please refer to JNP Group Drawings NG7910-CSG - 01 to 03

Rev.	Date	Amendment	By	Chk.
Status				
LANDLORD'S CONSENT				



jnp group
Consulting Engineers






Woodvale House
Woodvale Road
Brighouse
W Yorks HD6 4AB

Tel: 01484 400691
Fax: 01484 400696
Email: brighouse@jnpgroup.co.uk
Web: www.jnpgroup.co.uk

Residential
Industrial
Commercial
Retail
Leisure
Education & Health
Rail
Drainage
Highways
Contaminated Land
Renewable Energy

Chesham • Brighouse • Leamington Spa • Sheffield • Teesside

Client	MERSEYRAIL
Job	DDA TOILET SCHEME 16 STATIONS CRESSINGTON STATION ELR: HXS1 MILEAGE: 4m 56ch
Title	LOCATION PLAN STATION LAYOUT EXISTING LAYOUT AND SECTIONS

Scale AS NOTED @ A1		Date MARCH 2012	
Drawn By TDV		Eng. Check MW	Tech. Check
<div><div> ISO 9001:2008</div><div> 012</div><div> Accredited Contractor</div><div> Reg 66479</div><div> Link-up ID 15087</div></div>			

Drawing No.	NG7910-CSG-01	Rev.	
-------------	---------------	------	--

QA Ref: Q01/08/Rev A