



Detail 03a - Support of Partition Wall - Floor Joists Span Perpendicular
Scale 1:5

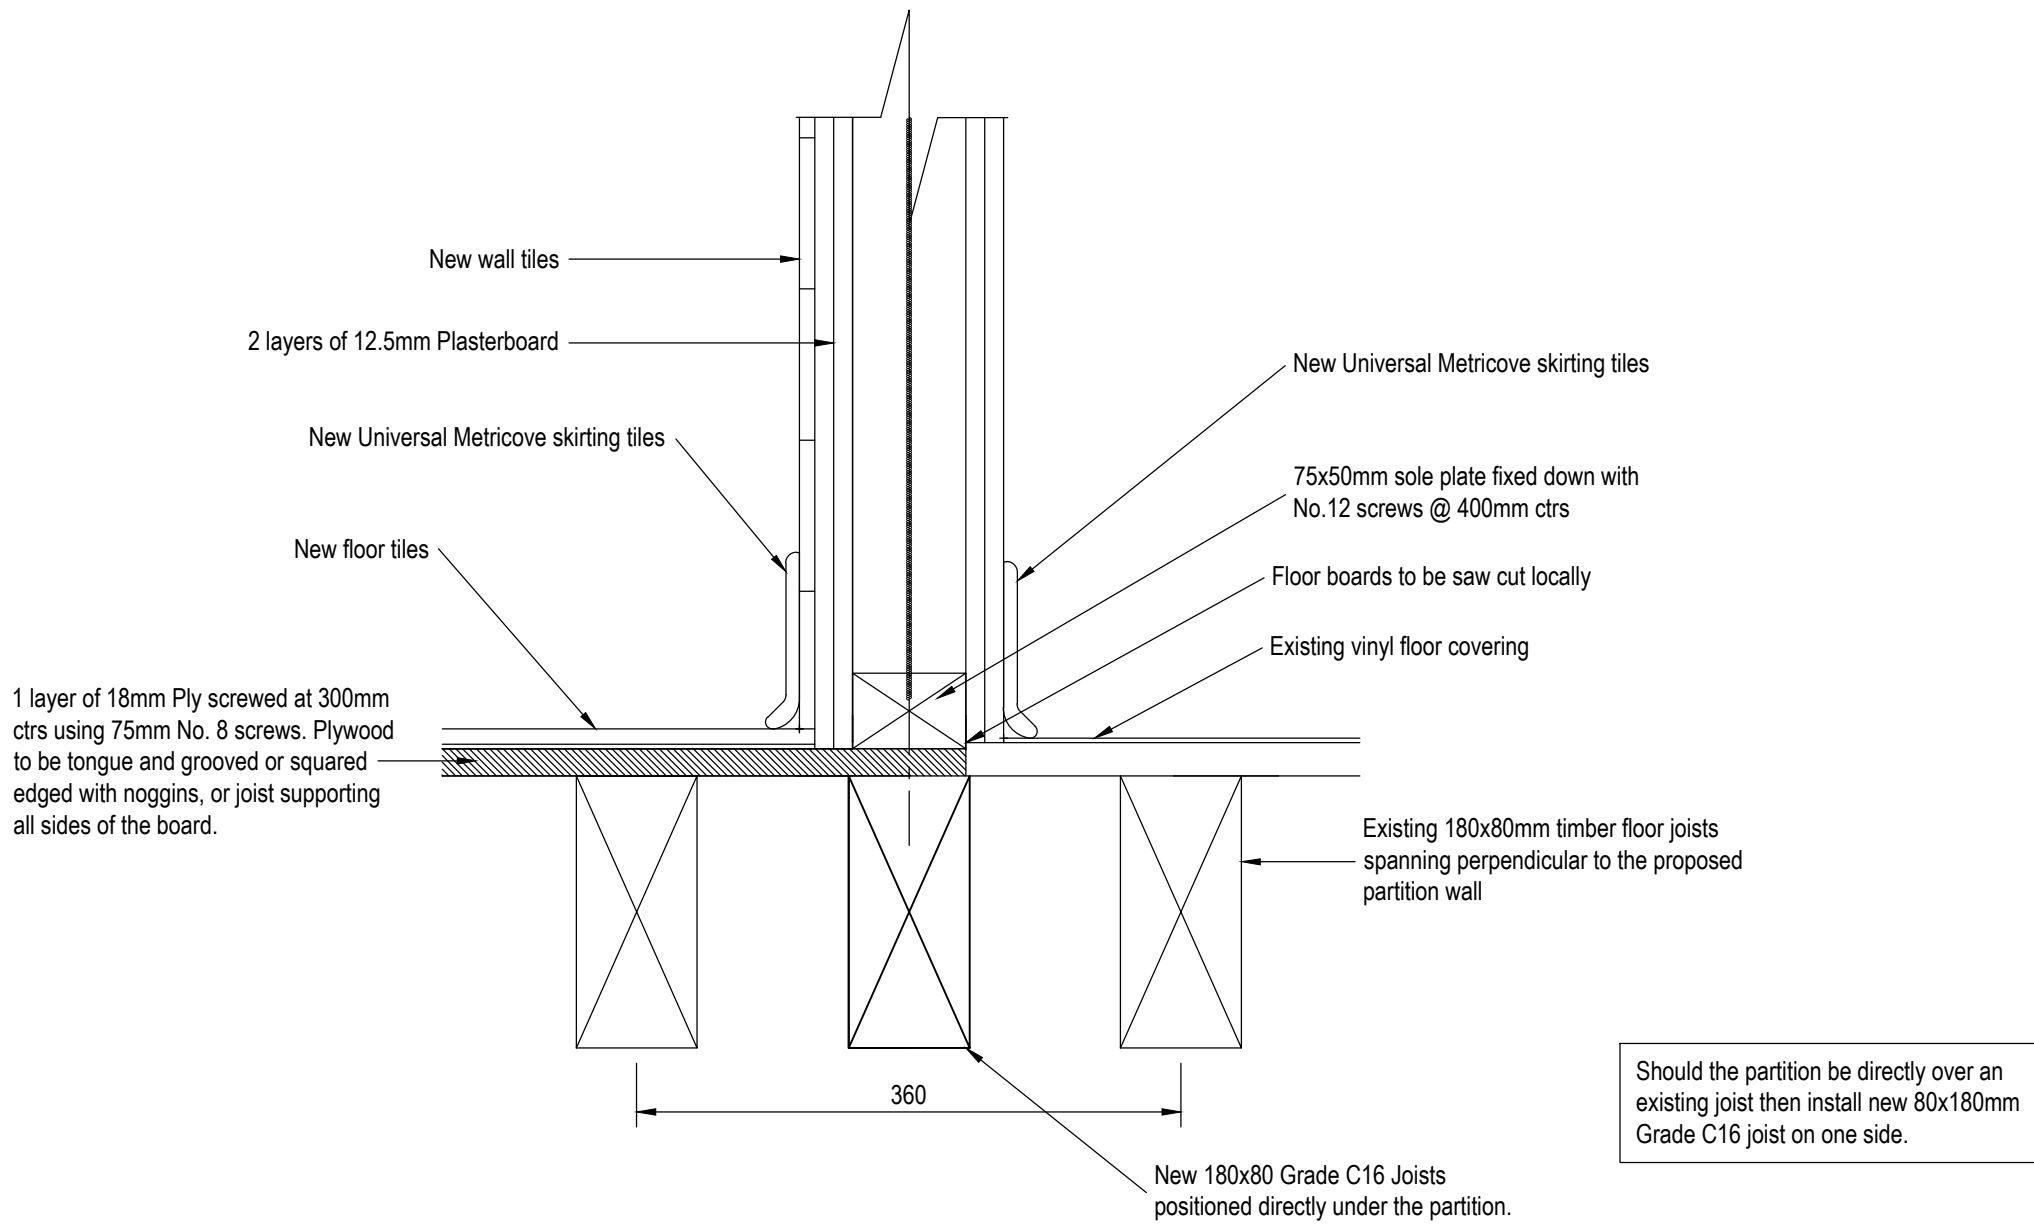

Detail 03b - Support of Partition Wall - Floor Joists Span Parallel
Scale 1:5

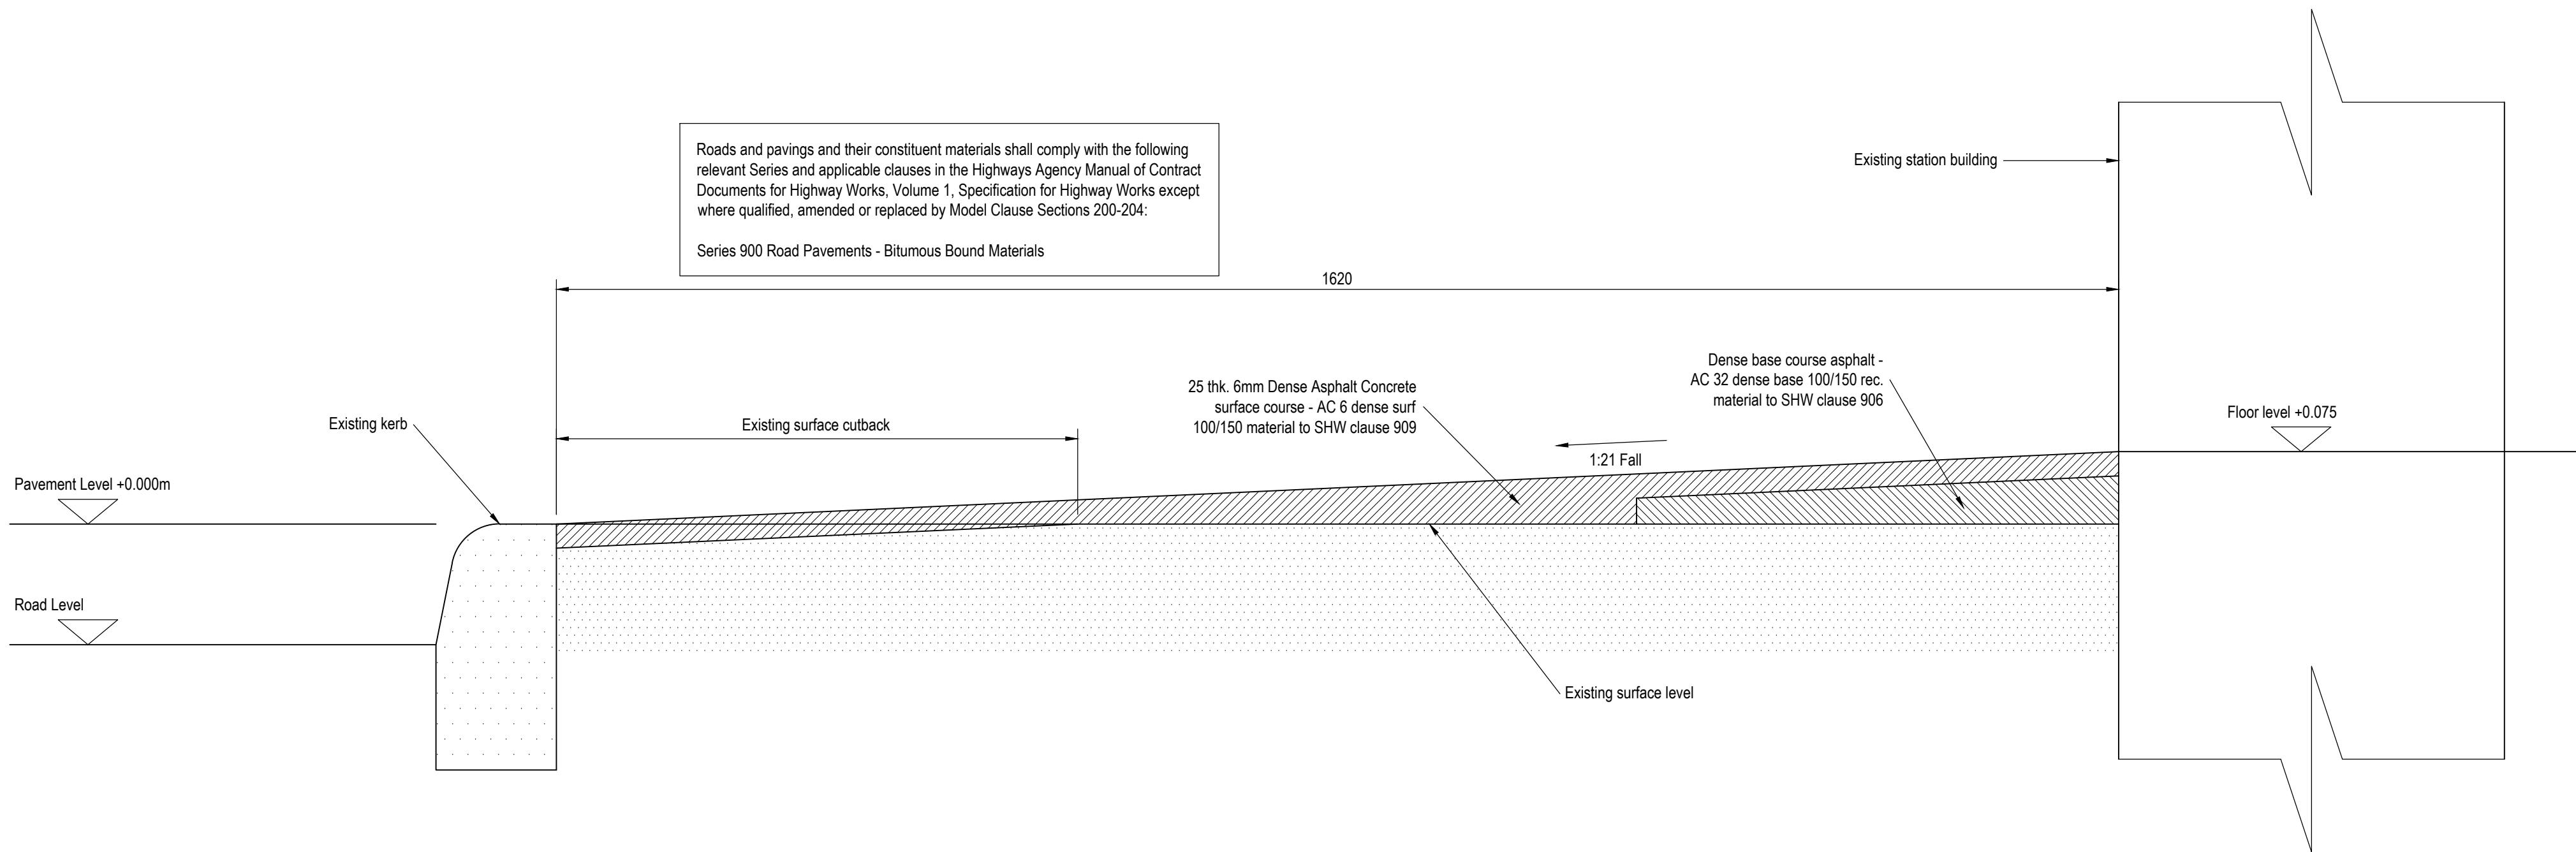

Section C-C - Details of Resurfacing Pavement for Step Free Access
Scale 1:5

Proposed Finishes Schedule	
Disabled wc 'Doc M Pack'	Armitage shanks Doc M standard pack with blue grab rails. Seat and hinged arm support, complete with thermostatic basin mixer tap (code 6875LI). To be fitted in accordance with DDA regulations and BS8300:2001. Baby changing unit : Margrini horizontal horizontal baby changing unit (code MH42) in white fleck 760mm wide x 585mm height x 145mm depth, 540mm projection.
Accessories	
Mirrors	New Bobrick B-2460, 610mm x 460mm toughened glass mirrors with stainless steel frames. One No. above each new sink. Also include for 1600 mm x 460mm full height additional mirror, also with stainless steel frames.
Toilet roll dispenser	New Bobrick B-2890 surface mounted single jumbo roll toilet tissue dispenser.
Paper towel dispenser	New armitage shanks : stainless steel paper dispenser, 365 mm x 250mm x 110mm (code 0302020)
Hand dryers	Hand dryer - excel xcelerator XL-BW with brushed stainless steel cover wall mounted and connected to existing supplies.
Soap dispenser	New Bobrick elan B-8601 surface mounted soap dispenser.
Air freshener/odouriser	New electrical air freshener/odouriser, exact specification to be agreed with client/project manager.
New Wall Tile Specification	Wall tiles are to be a contrasting colour and a matt finish. Ardesia Bianco Wall Tile 100x100mm. 1.2m from the floor to be RAL 5002 (Ultramarine Blue) The remaining tiles to the ceiling to be BS00E 55 White Wall tiles generally to be fixed in accordance with suppliers specification including preparation / levelling of substrate, bedding, grouting and finishing.
New Floor Tile Specification	Floor tiles are to be : Tiles : Costellazioni Pegaso by Ceramiche Caesar Size : 300x300 Adhesive : Ardex Flex S38 (or equivalent) Joint Width : 2-3mm Grout : Ardex Flex FL (or equivalent) Floor tiles generally to be fixed in accordance with suppliers specification including preparation / levelling of substrate, bedding, grouting and finishing.
New Interior Doors	44mm thk high performance external grade solid paint quality timber door, with gloss paint finish. New doorframes are to be DDA compliant. Contractor to confirm frame widths where necessary to suit existing wall thicknesses and new door leaves. Include for the supply and fix of all new stainless steel ironmongery to all doors. Including push/kick plates, handles, lock sets, door closers, door stops and heavy duty hinges. Include for new door signage and provide details to project manager for approval.
New Exterior Doors	Folded 45mm thick leaf steel door. (Rayner Personnel Door, or equivalent) 1.6mm Steel door Frame 4 No. BS EN Stainless Steel Hinges 14mm DDA compliant weather sealed outward opening door threshold. Fire rating is not applicable.
Refurbishment / Decoration	Following complete strip out (tiling, redundant services etc.) patch repair / make good all walls and ceilings in preparation for new floor to ceiling tiling. All existing joinery to be decorated with one mist coat and two coats of gloss paint.
Ceiling Finish	All ceiling finishes to be 2 coats of White Matt Emulsion

- Notes:-
- All working dimensions to be checked on site.
 - Do not scale except for planning purposes.
 - Any discrepancies between drawings of different scales, and between drawings and specification where appropriate to be notified to The Engineer for decision.
 - Copyright reserved. This drawing may only be used for The Client and location specified in the title block. It may not be copied or disclosed to any third party without the prior written consent of jnpgrp.
 - Prior to any work being commenced on site, The Engineer should be contacted regarding the current status or regulatory technical approval of this drawing.
- Health and Safety Note:

The details on this drawing have been prepared on the assumption that a Competent Contractor will be carrying out the works. If the Contractor(s) considers that there is insufficient Health and Safety information on this drawing, this should immediately be brought to the attention of the Designer.
6. Please refer to JNP Group Drawings NG7910-CSG- 01 to 03

Rev.	Date	Amendment	By	Chk.
Status				
LANDLORD'S CONSENT				



john newton & partners
jnp group
Consulting Engineers

Woodvale House
Woodvale Road
Brighouse
W Yorks HD6 4AB

Tel: 01484 400691
Fax: 01484 400696
Email: brighouse@jnpgrp.co.uk
Web: www.jnpgrp.co.uk

Residential
Industrial
Commercial
Retail
Leisure
Education & Health
Rail
Drainage
Highways
Contaminated Land
Renewable Energy

Chesham · Brighouse · Leamington Spa · Sheffield · Teesside

Client	MERSEYRAIL
Job	DDA TOILET SCHEME 16 STATIONS CRESSINGTON STATION ELR: HXS1 MILEAGE: 4m 56ch
Title	PROPOSED DETAILS FINISHES SCHEDULE
Scale	AS NOTED @ A1
Date	MARCH 2012
Drawn By	TDV
Eng. Check	MW
Tech. Check	
ISO 9001:2008 012	
Reg 66479 ID 15587	

Drawing No.	Rev.
NG7910-CSG-03	