


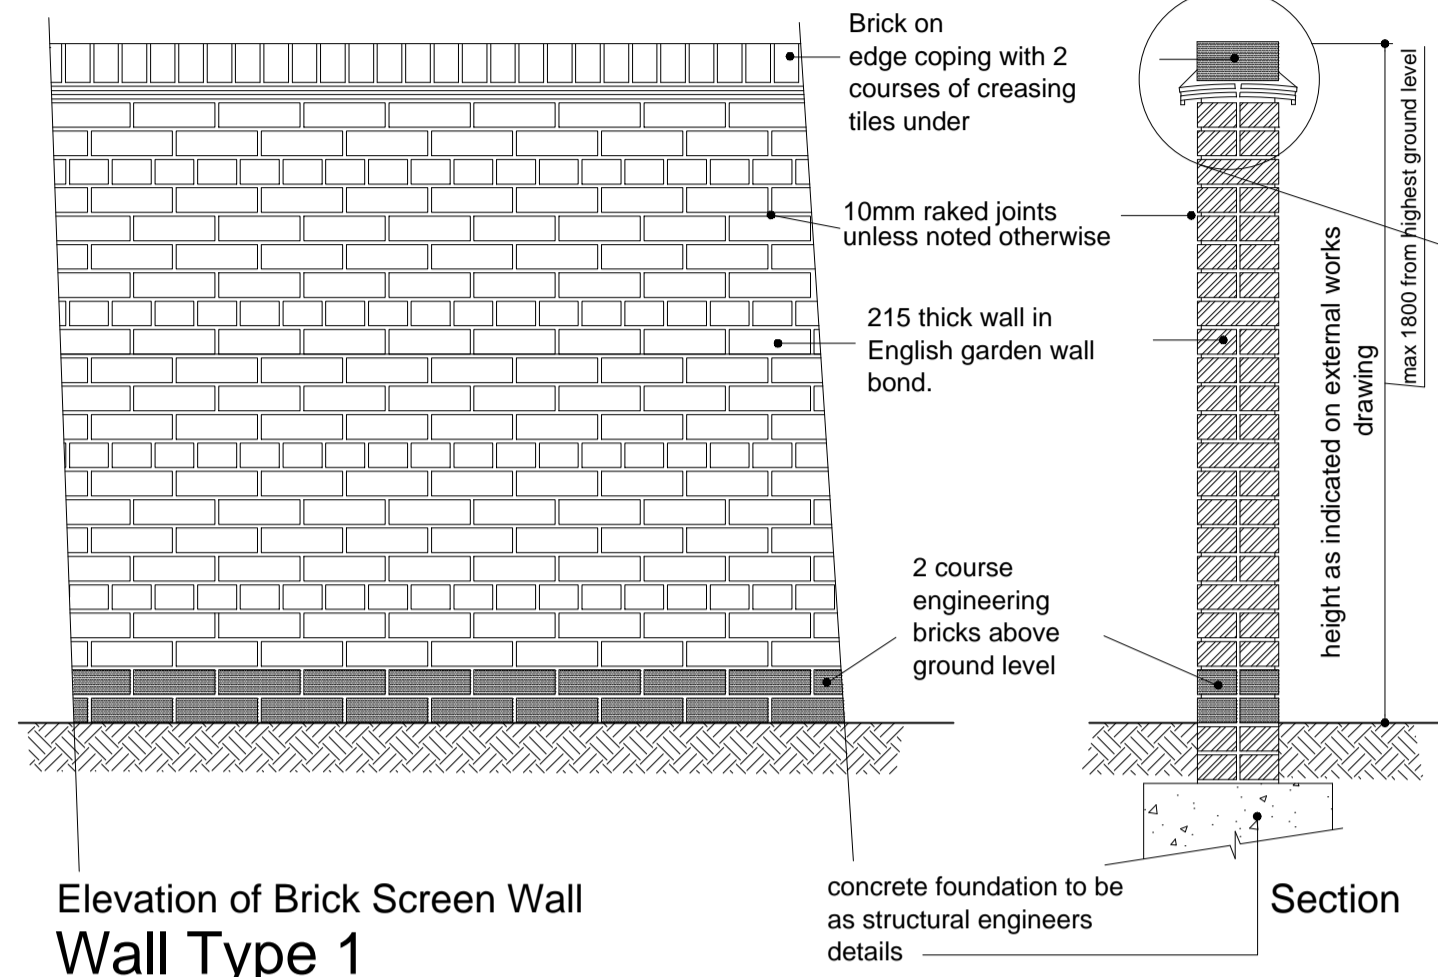


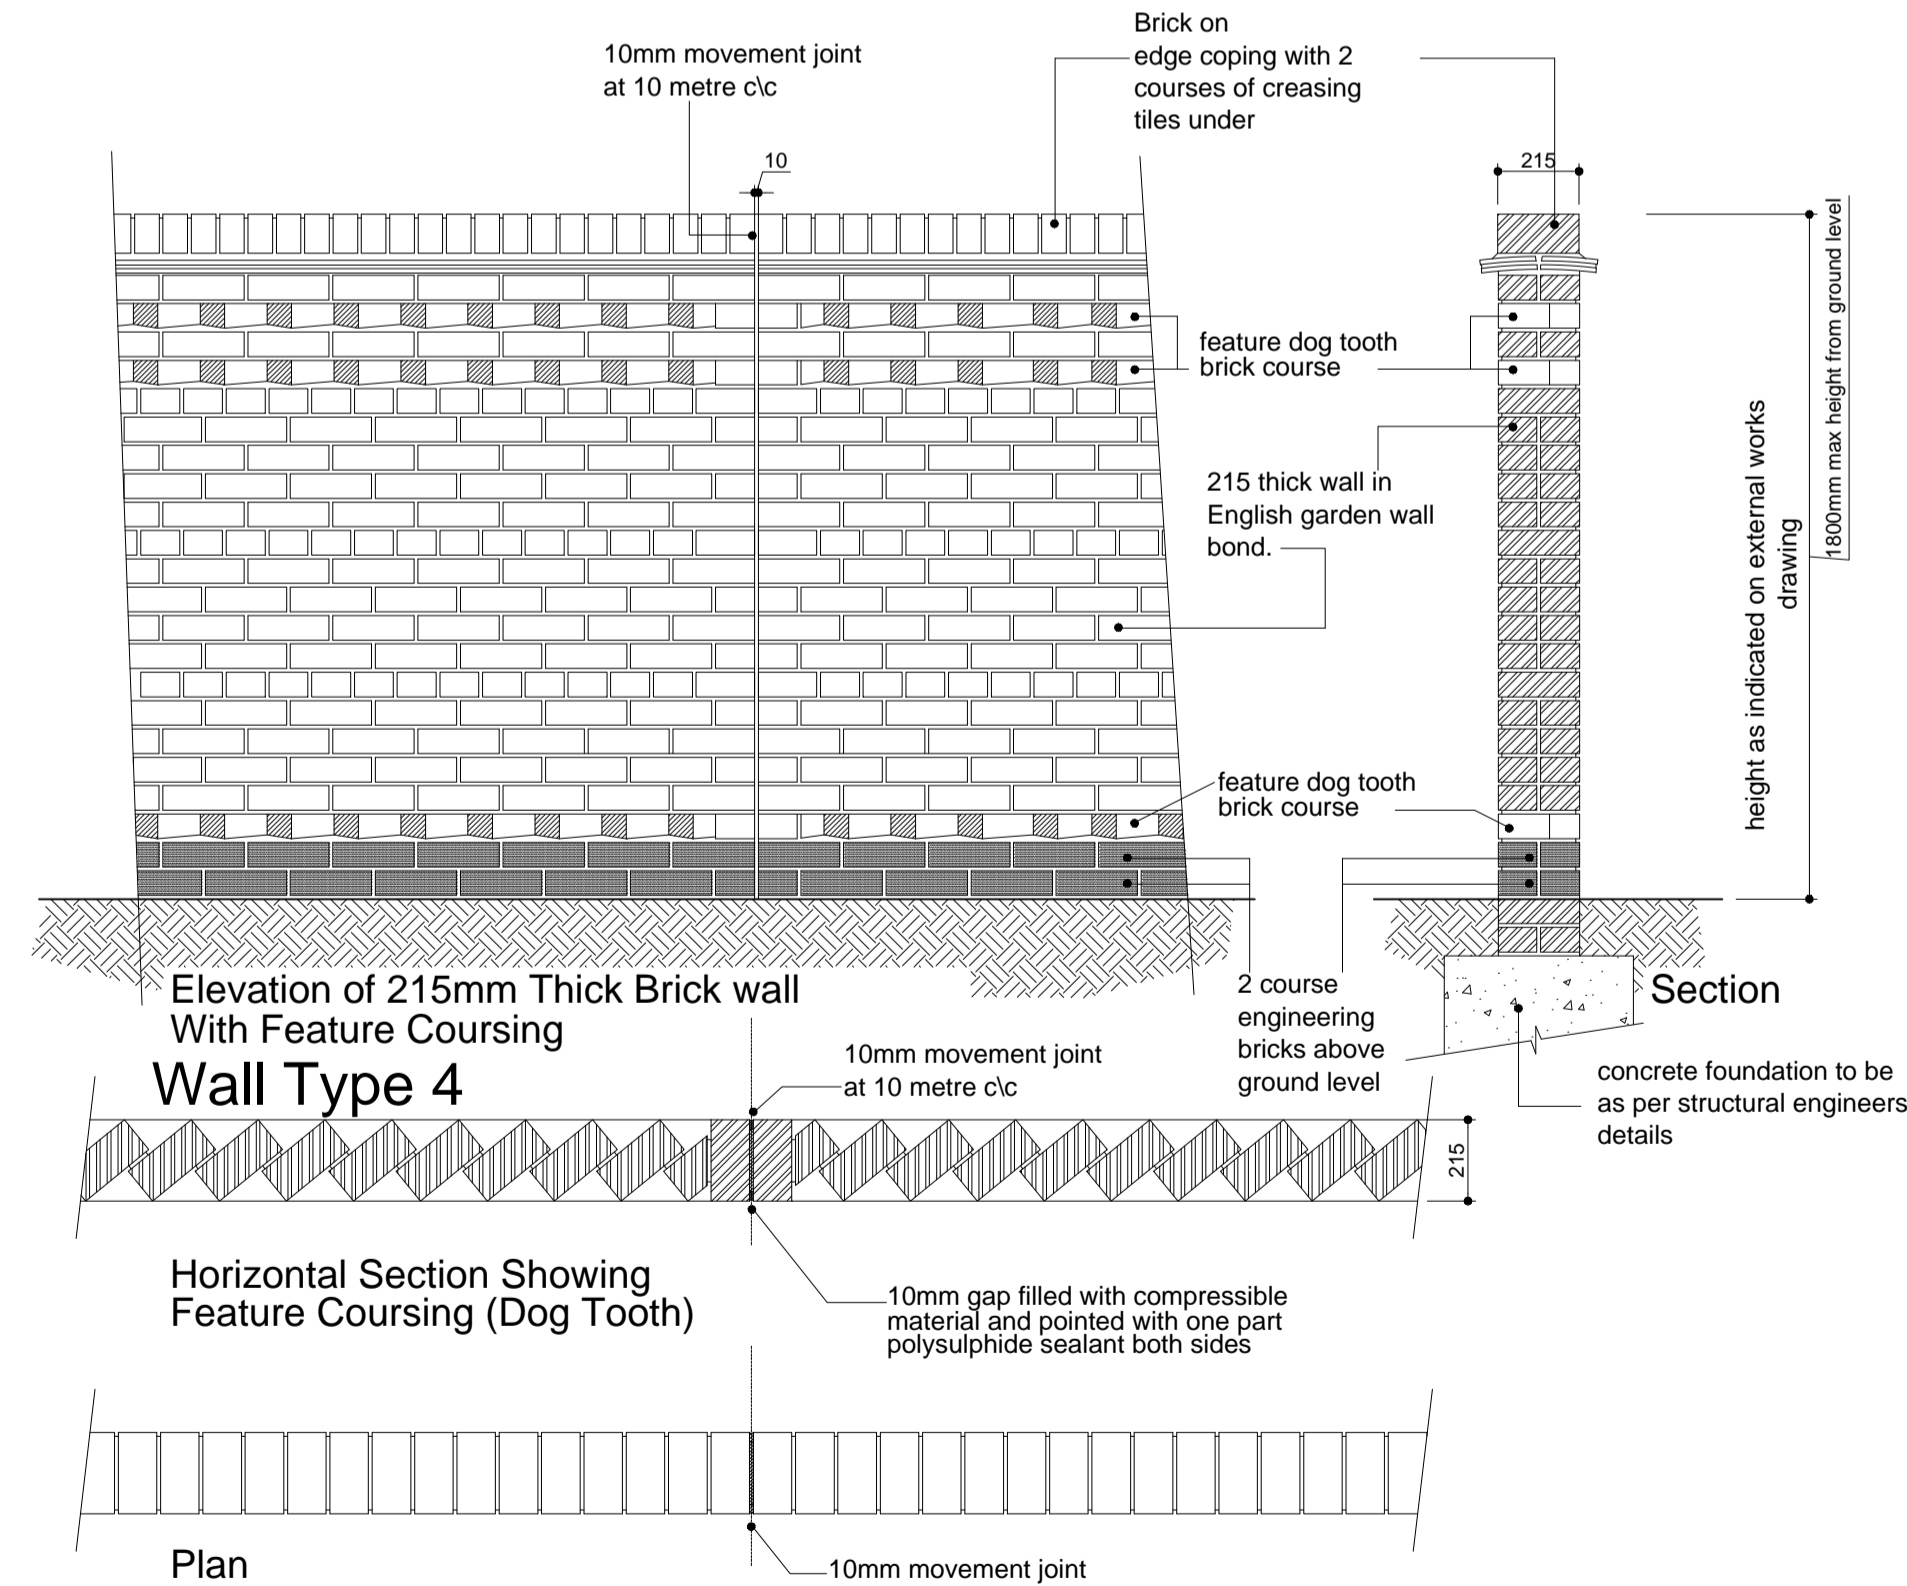


NB. 10mm raked joints unless noted otherwise on relevant materials shedule
Exposed end bricks to be without holes and be secured at stop ends with 2no. m.s. cramps with fish tail ends.

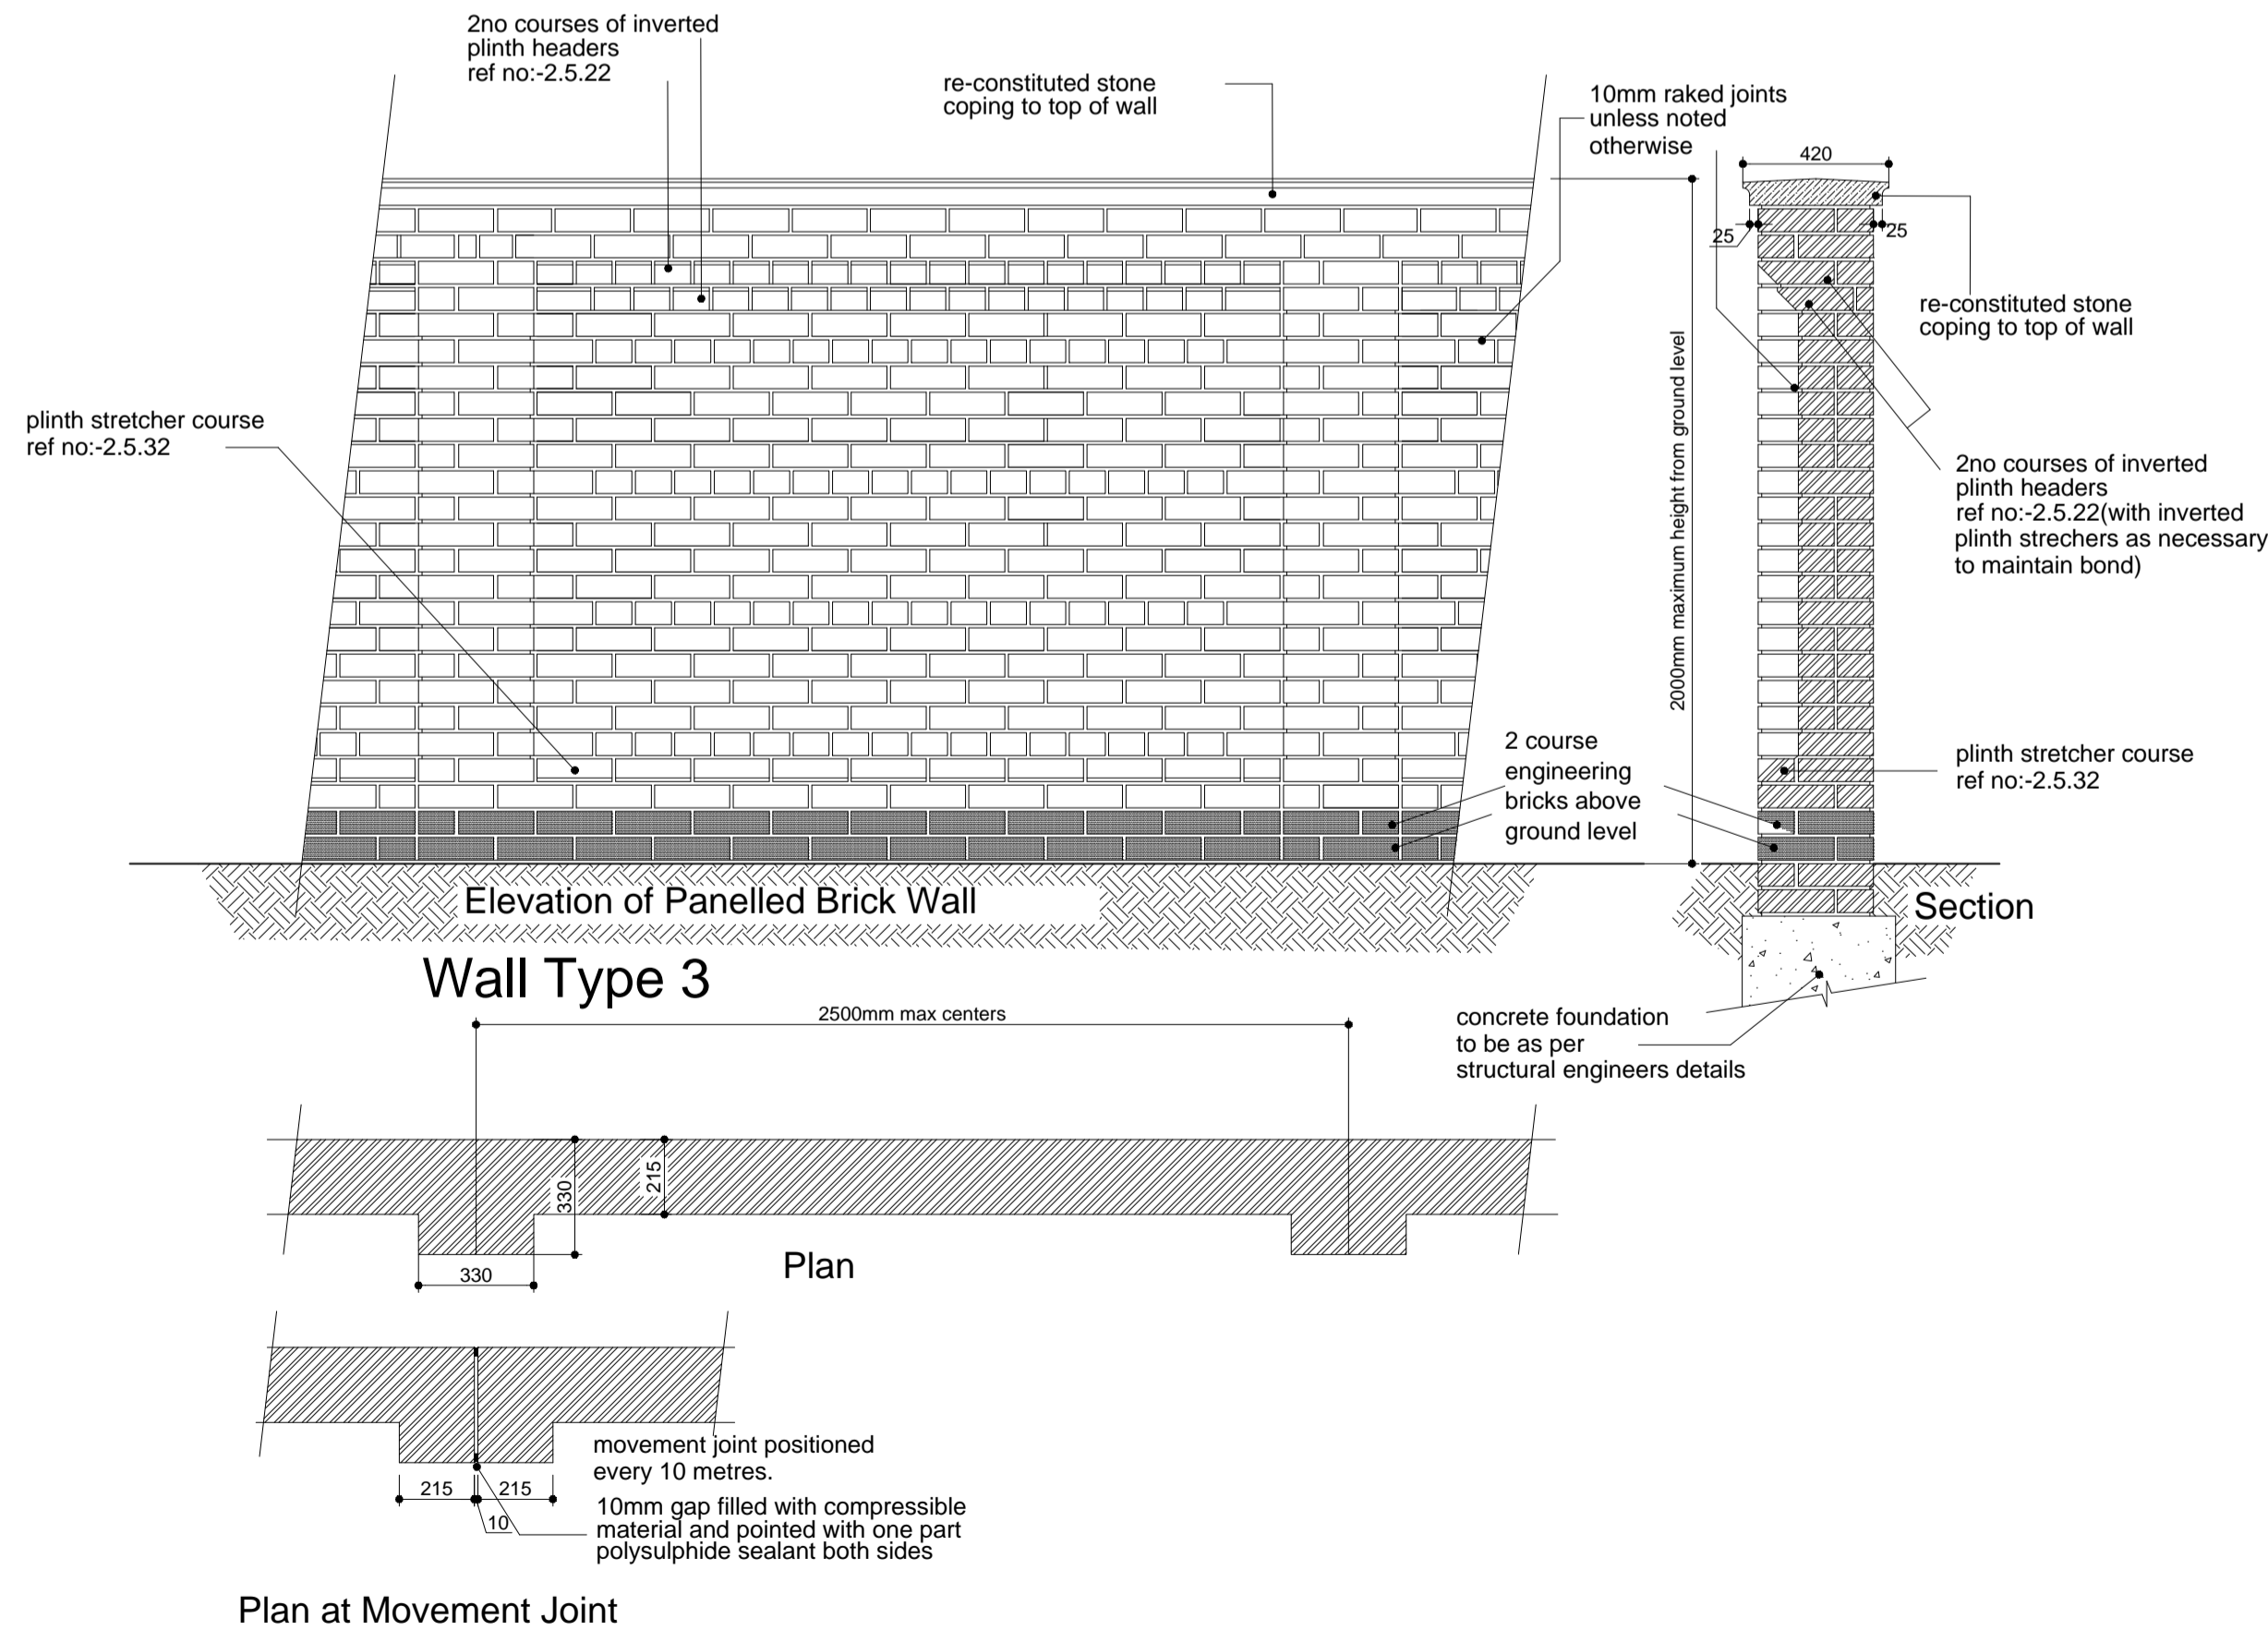

NB. 10mm raked joints unless noted otherwise on relevant materials shedule
Exposed end bricks to be without holes and be secured at stop ends with 2no. m.s. cramps with fish tail ends.

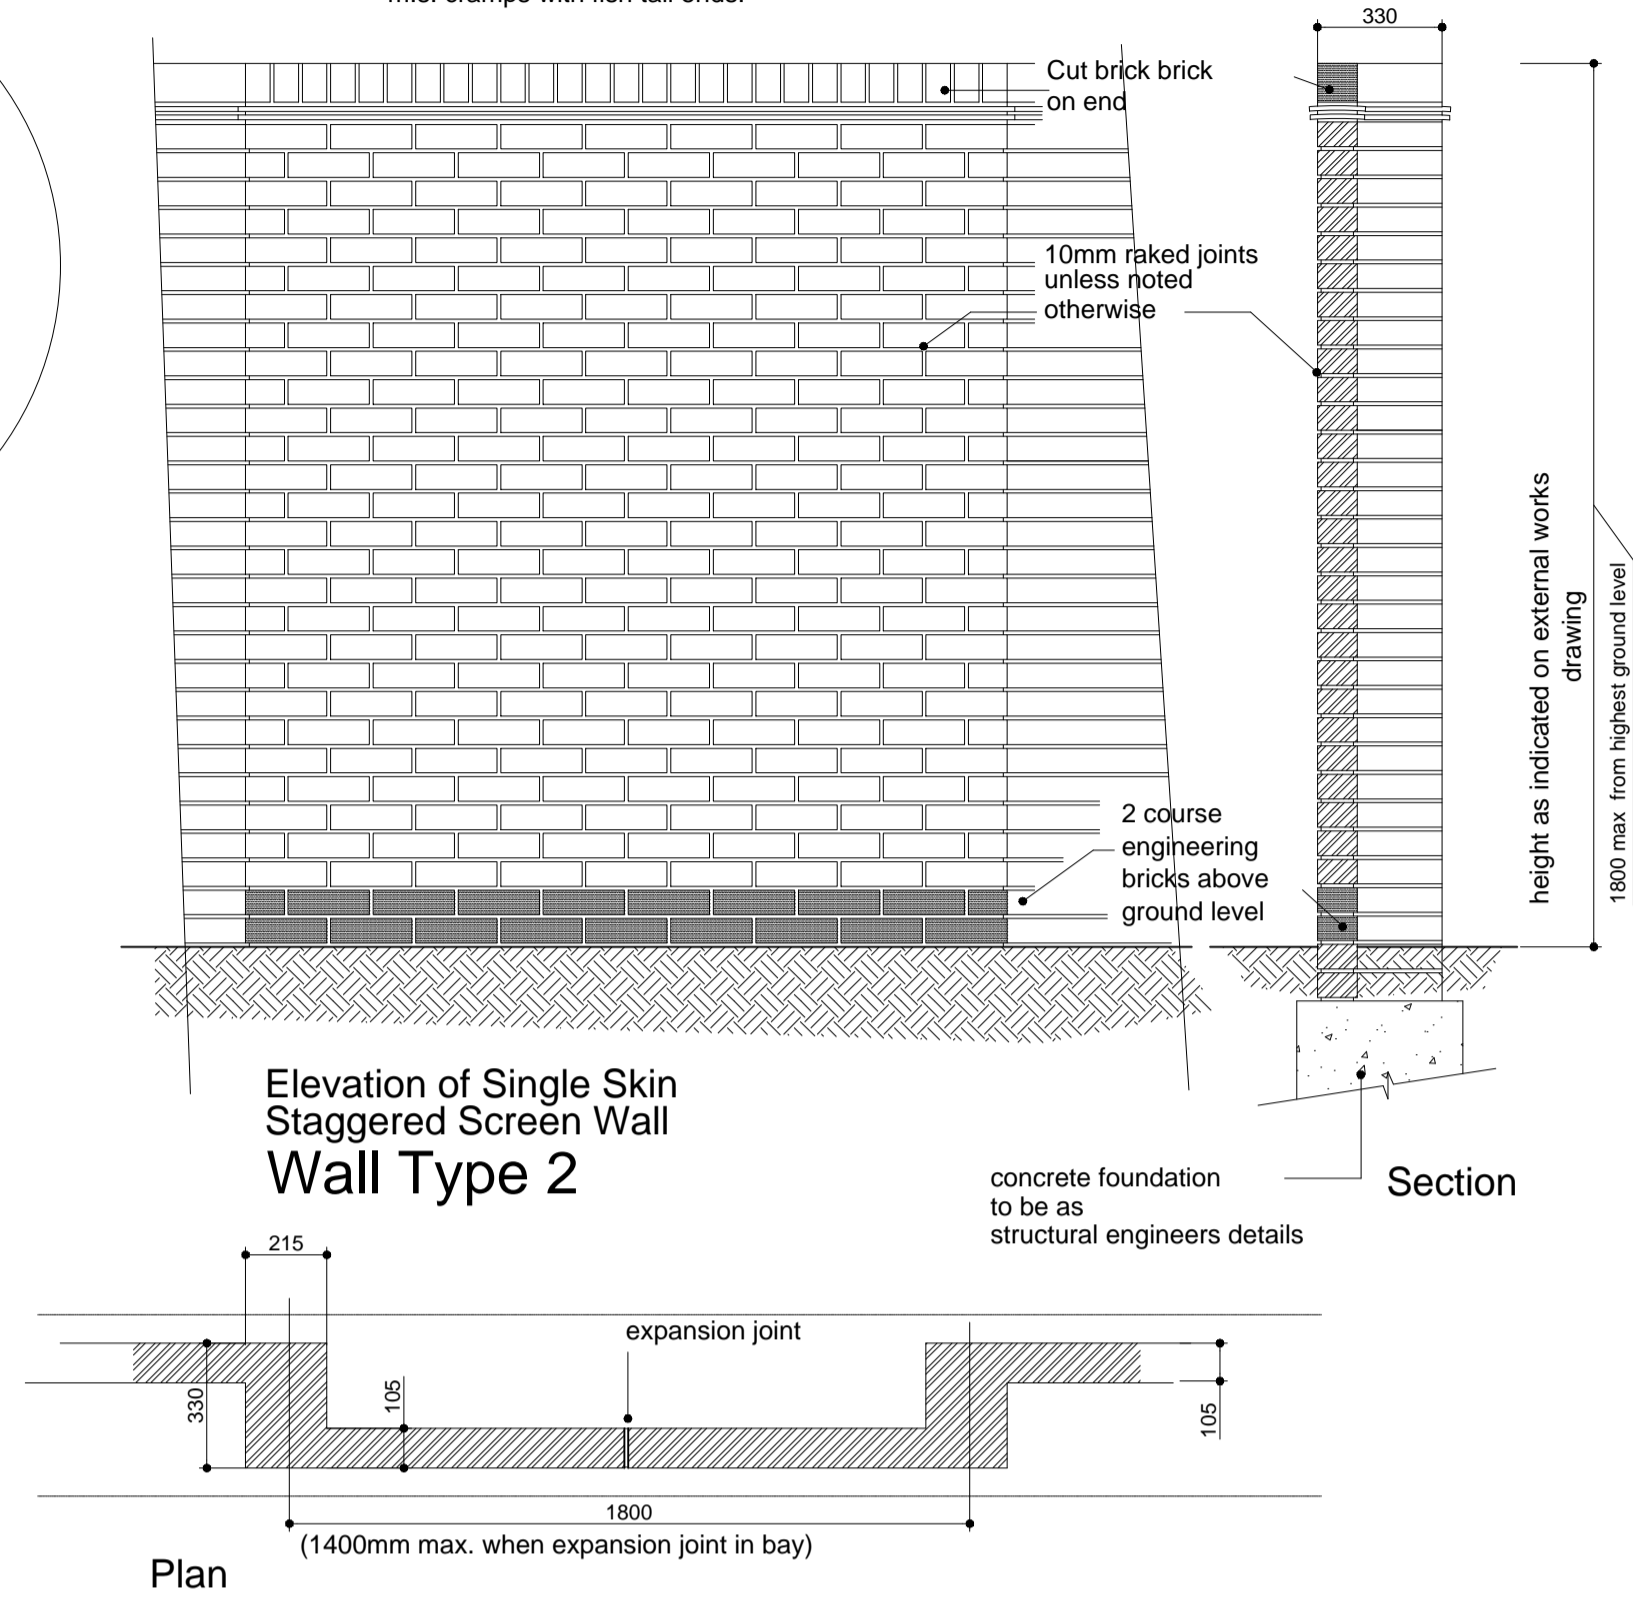

Rev	Date	By	Description	Check
 COUNTRYSIDE Places People Love Countryside Properties (UK) Limited Regeneration North 690 Lakeside Drive Centre Park Warrington WA1 1RW Tel: 01925 248900 Fax: 01925 248901 www.countryside-properties.com				
site: STANDARD DETAILS TIMBER FRAME / MASONRY EXTERNAL BOUDARIES				
title: WALL TYPES 1 TO 4				
scale: @A1 date: JULY 2012		drawn by: CPRN checked:		
 		drawing no: NSD 9001		
JS 53054 ISO 9001:2008 ENAS 61920 ISO 14001:2004		sheet no: revision: ★		

