


ELEVATION

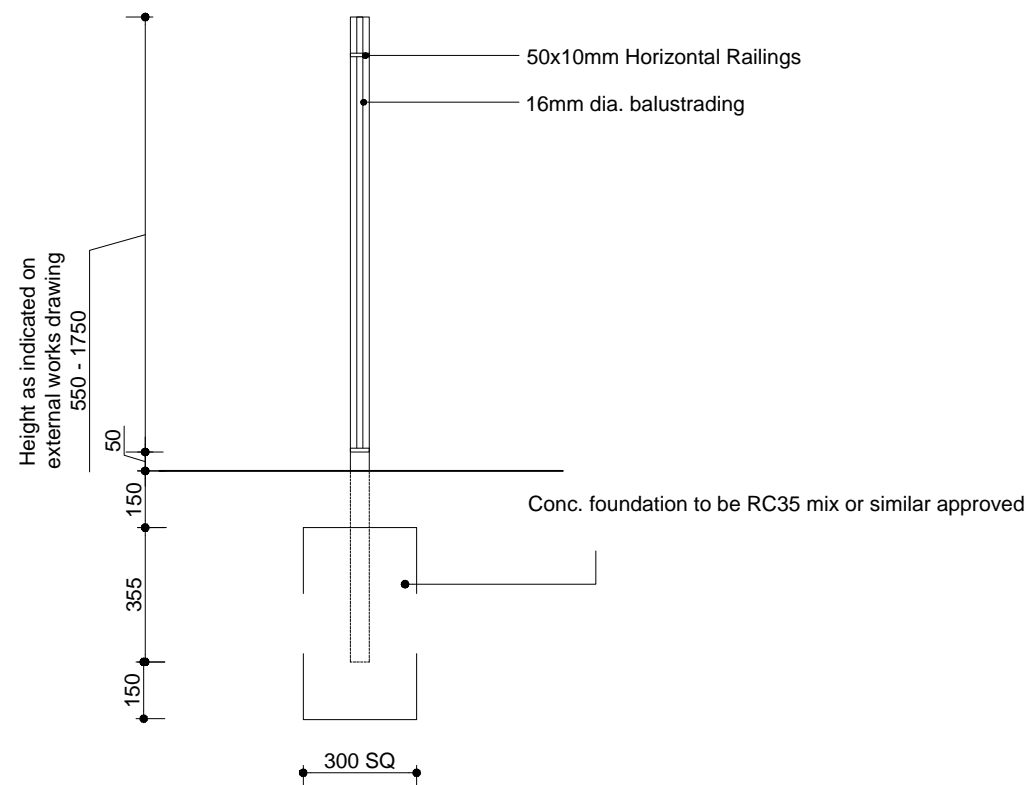

SECTION A-A  
Scale 1:20

Hot dipped galv.50x50mm posts at  
1500mm c/c. Painted in accordance  
with specifiacion & materials schedule.

50x10mm Horizontal Railings


16mm dia balustrading

PLAN



Scale 1:20

NOTE:-

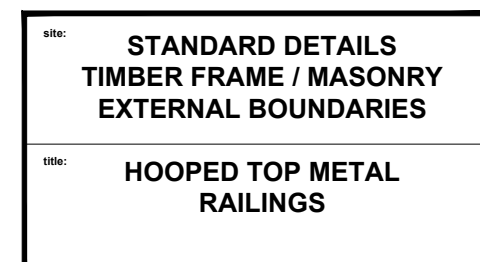ALL METAL WORK TO BE HOT DIPPED GALVANISED  
AFTER MANUFACTURE & GLOSS PAINTED WITH  
SPECIALIST METAL-SUITABLE GLOSS PAINT. REFER TO  
RELEVANT EXTERNAL WORKS & MATERIAL SCHEDULE  
DRAWINGS



Rev	Date	By	Description	Chk'd

 	drawn by: CPN
FS 53054 ISO 9001:2008 EMS 61920 ISO 14001:2004	checked:
drawing no: NSD - 9202	scale: 1:20 @A3
	date: JULY 2012
	revision: *