


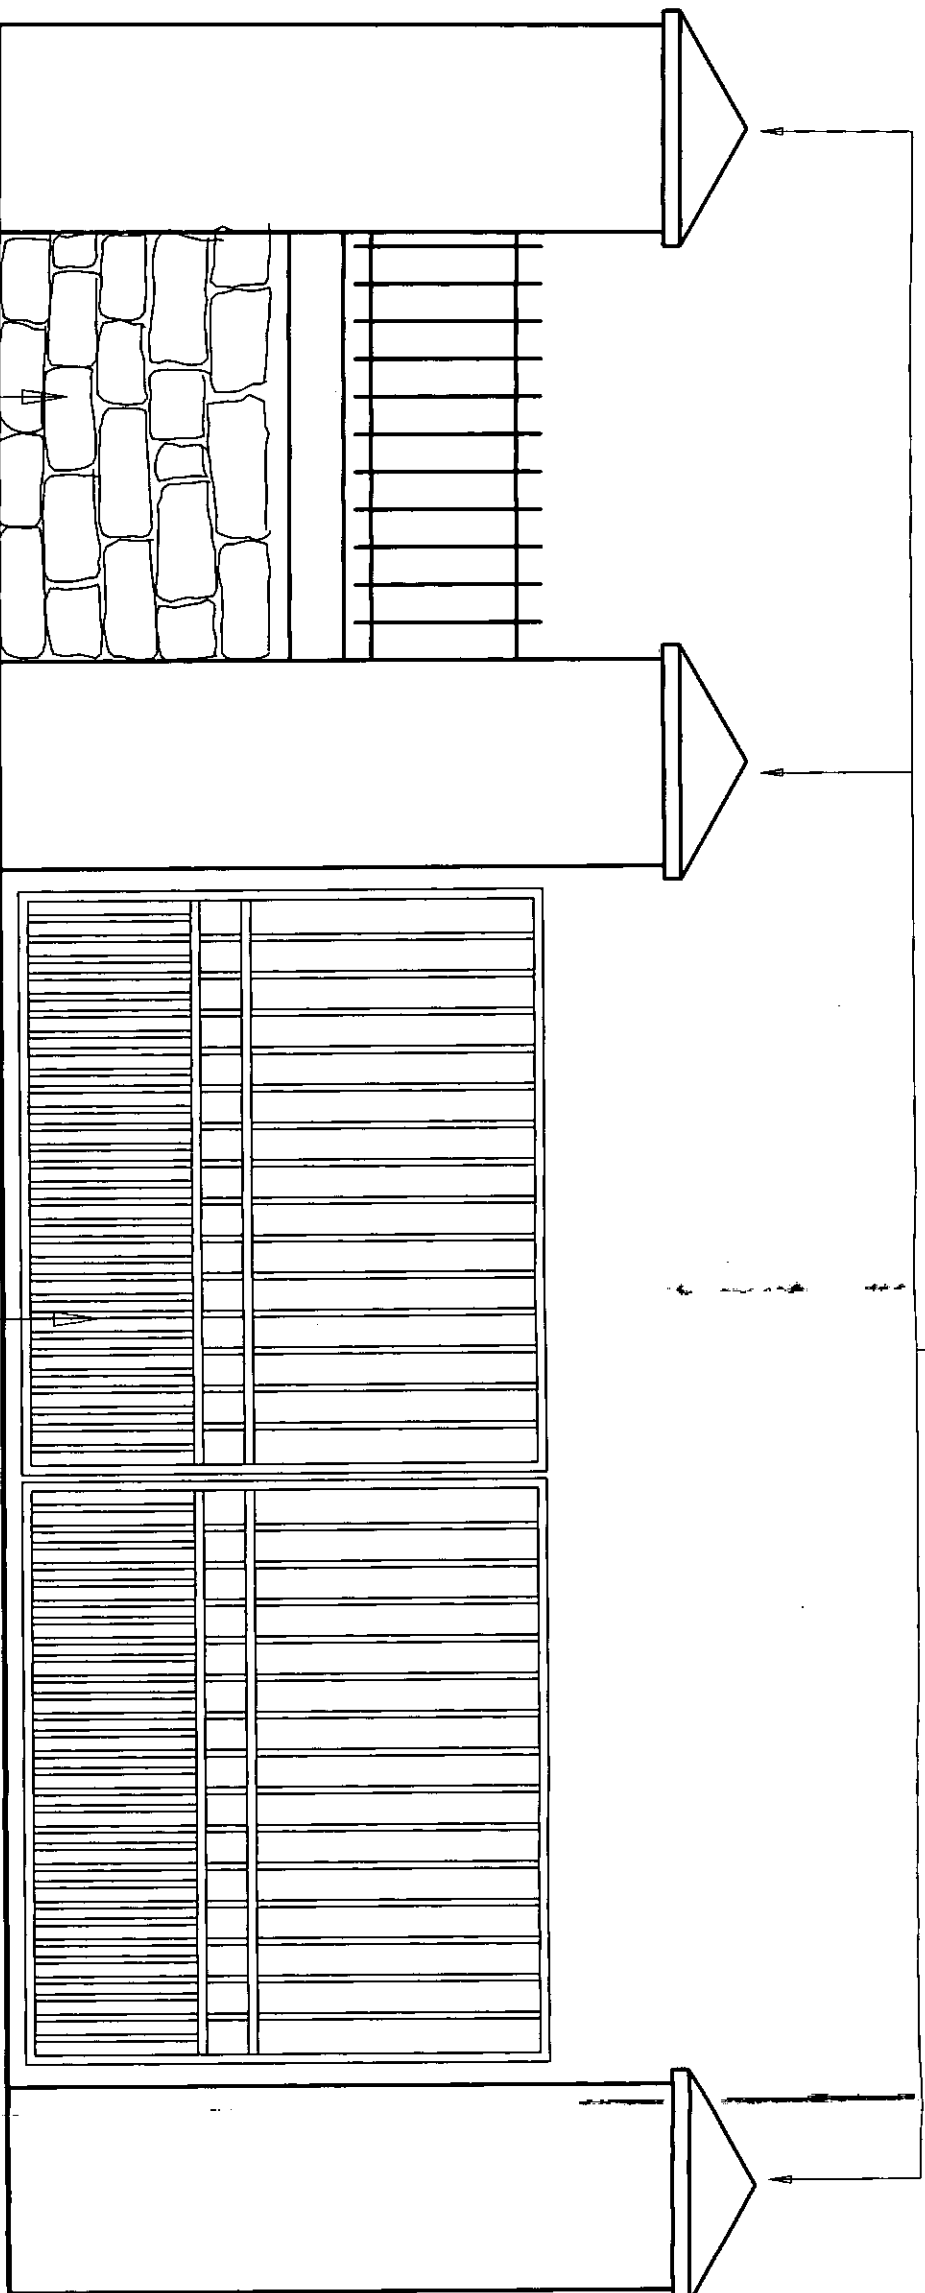

RECLAIMED SANDSTONE PILARS

WROUGHT IRON ELECTRIC
GATES PAINTED BLACK

RECLAIMED SANDSTONE TO MATCH TO APPROVAL
MORTAR MIX AS DESCRIBED

CLIENT

MR. N. SILVANO
SANDFIELD ROAD
GATEACRE VILLAGE
LIVERPOOL

DATE

DEC 13

TITLE

NEW ENTRANCE WAY 1:20
REVISION

G A R Y

MORRIS

48 Queens Drive West Derby Liverpool L13 0AH
Tel: 0151 222 9008 Mob: 07786 362 196
E:MAIL gemorris@blueyonder.co.uk

SCALE

1:20

DRAWING No.

NS.005