

Prescot Road, Liverpool



- PROPOSED MATERIALS:**
BRICKS
Main Brick
- TYPE A**
Hanson - Lindum Cottage
- TYPE B**
Hanson - Clumber Red Mixture
- Contrasting Brick**
Hanson - County Red Smooth
- BELOW DPC, CORBELS, DENTIL COURSE, WINDOW HEADS, CANT BRICK CILLS, FEATURE BRICKWORK TO WINDOW REVEALS**
(For exact location refer to elevations in the drawing packs)
- RAINWATER GOODS**
black upvc
- FASCIAS / BARGEBOARD**
black upvc
- SOFFITS**
white upvc
- FRONT DOORS**
black GRP
- REAR DOORS**
white GRP
- GARAGE DOORS**
black painted steel
- WINDOWS**
white upvc



- ROOF TILES**
- TYPE A**
Marley DUO Modern Old English Dark Red with matching ridge tile
- TYPE B**
Marley DUO Modern Smooth Grey tile with contrasting old english dark red ridge tile

- KEY:**
- ROOF (REAR OF DWELLING)**
i.e. ROOF TYPE B
- BRICK (FRONT OF DWELLING)**
i.e. BRICK TYPE A
- ROOF (REAR OF DWELLING)**
i.e. ROOF TYPE A
- BRICK (FRONT OF DWELLING)**
i.e. BRICK TYPE B

- TILE HANGING**
TILE HANGING (Colour: Red) TO PLOTS AS INDICATED ON THE HOUSETYPE ELEVATIONS - REFER TO HOUSETYPE DRAWING PACKS FOR DETAILS
- TUDOR BOARDING**
TUDOR BOARDING TO PLOTS AS INDICATED ON THE HOUSETYPE ELEVATIONS - REFER TO HOUSETYPE DRAWING PACKS FOR DETAILS

- BYRON ELEVATIONAL VARIATIONS**
REFER TO HOUSETYPE DRAWING PACK FOR DETAILS
- Type-A**
Elevation Code: H0.C3.Q0.D1.R1
(Flat GRP Bay & Door Canopies / No pediment to Main Roof)
- Type-B**
Elevation Code: H2.C3.Q0.D1.R4
(Flat GRP Bay & Door Canopies / Brick Pediment to Main Roof)
- Type-C**
Elevation Code: H0.C3.Q0.D1.D4.R4
(Flat GRP Bay & Door Canopies / Tudor Boarded Pediment to Main Roof)
- Type-D**
Elevation Code: H0.C3.Q0.D1.R1.R7
(Pitched Roof with Tudor Boarded Detail over Bay & Door / No pediment to Main Roof)

- NOTES:**
- 1) All blocks/footprints to be checked by the Client
 - 2) All boundaries to be checked against title by the Client
 - 3) For details of external works, retaining walls, highway surfacing etc refer to Engineers details
 - 4) For details of landscaping proposals etc refer to separate specialist drawing
 - 5) Unless otherwise stated, all hard landscaping to be in bitmac
 - 6) Layout subject to Planners and Highways comments
 - 7) Roof arrangements are indicative - refer to house type drawings for accurate details

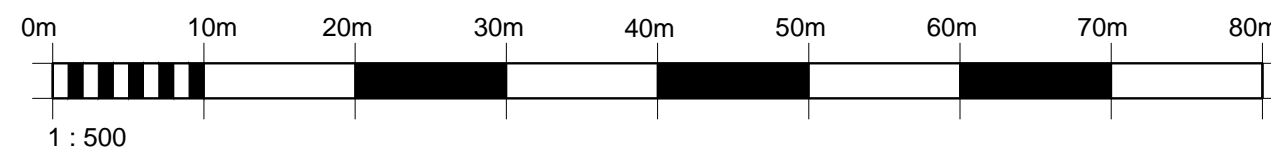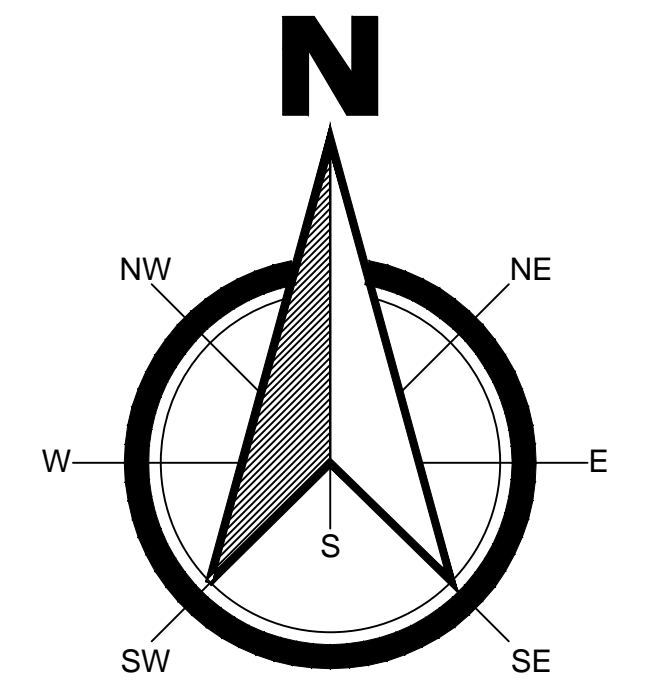

D	31-07-15	Tile hanging & Tudor Boarded symbols added to Plots; Byron HT referencing amended	AT
C	25-07-15	Byron HT elevational variations indicated in detail; Tile hanging & Tudor Board note added	AT
B	25-06-15	Plot 70 handed private footpath unchanged to this plot.	JNL
A	25-06-15	Plots 42-48 & 66-72 amended. Plots 74 & 75 re-planned	JNL
Rev	Date	Revision	By

Bellway

Client

Bellway Homes

Project

**Prescot Road
Liverpool**

Title

Materials layout

Date: 02-03-15
Scale: 1:500 @ A1

Drawn: RH
Drg No: BHNW008/ML01 D

Astle Planning & Design Ltd
Old Church Hall
Old Coach Road
Kelsall CW6 0QJ
Tel: 01829 752745
Fax: 0870 705 5356
e-mail: info@astlepd.co.uk

© This drawing is the copyright of Astle Planning & Design Limited and shall not be altered, copied, photographed or reproduced in any way without the written authority of Astle Planning & Design Limited