


3.3 Design Analysis | Access to Car Park

Key

- Vehicular Lane 1
- Vehicular Lane 2

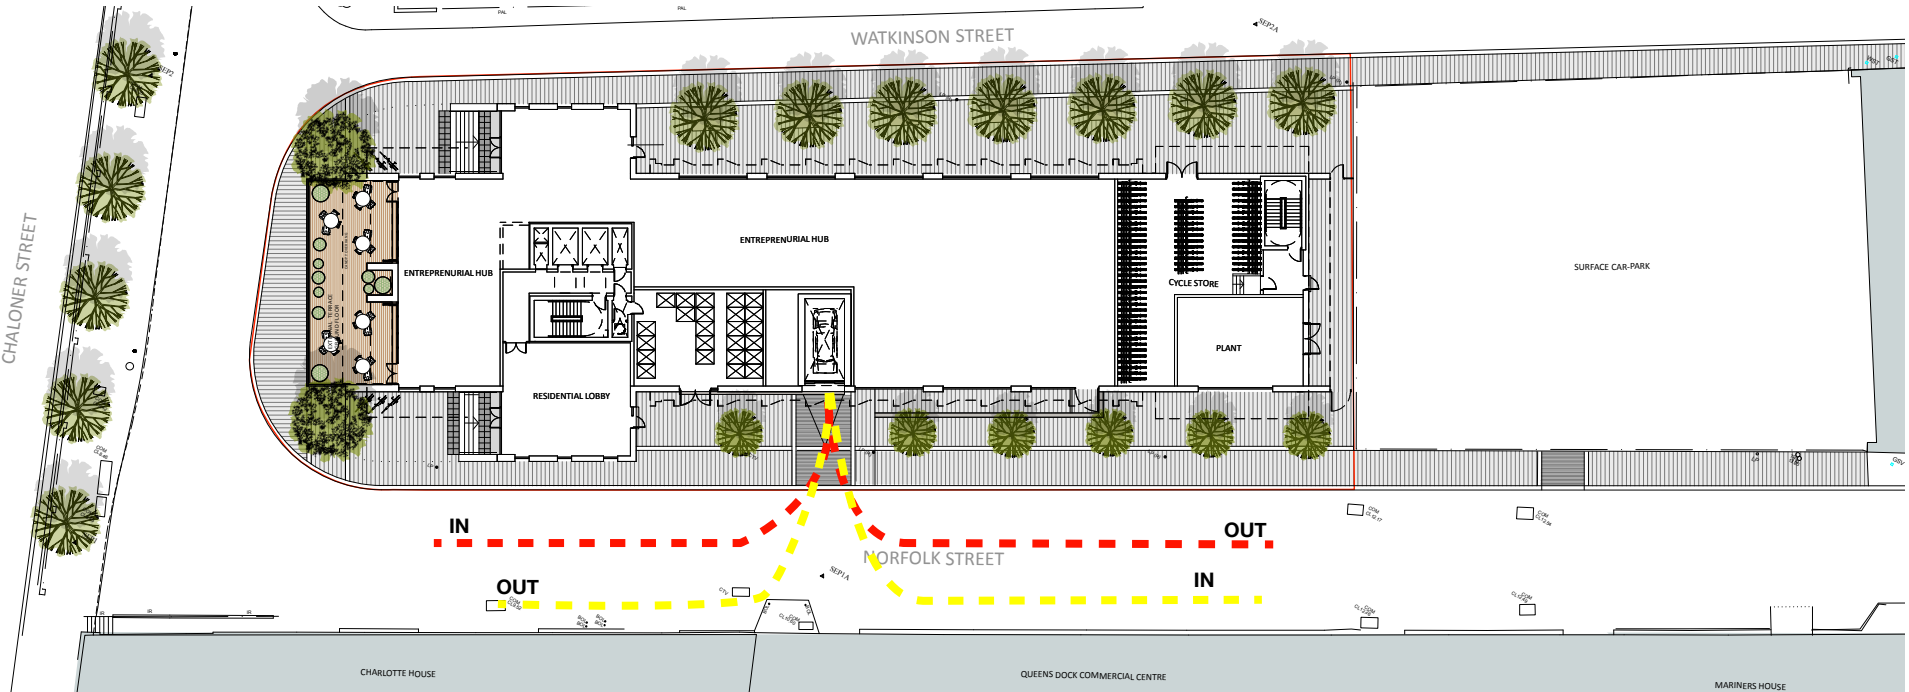

3.4 Design Analysis | Refuse Collection Process

Key

- BS. Bin store
- Loading Area
- Refuse Truck Route 1
- Refuse Truck Route 2

