


Continued on OCC-BDP-00-00-DR-L-2002

Continued on OCC-BDP-00-00-DR-L-2003

Continued on OCC-BDP-00-00-DR-L-2002

Continued on OCC-BDP-00-00-DR-L-2003

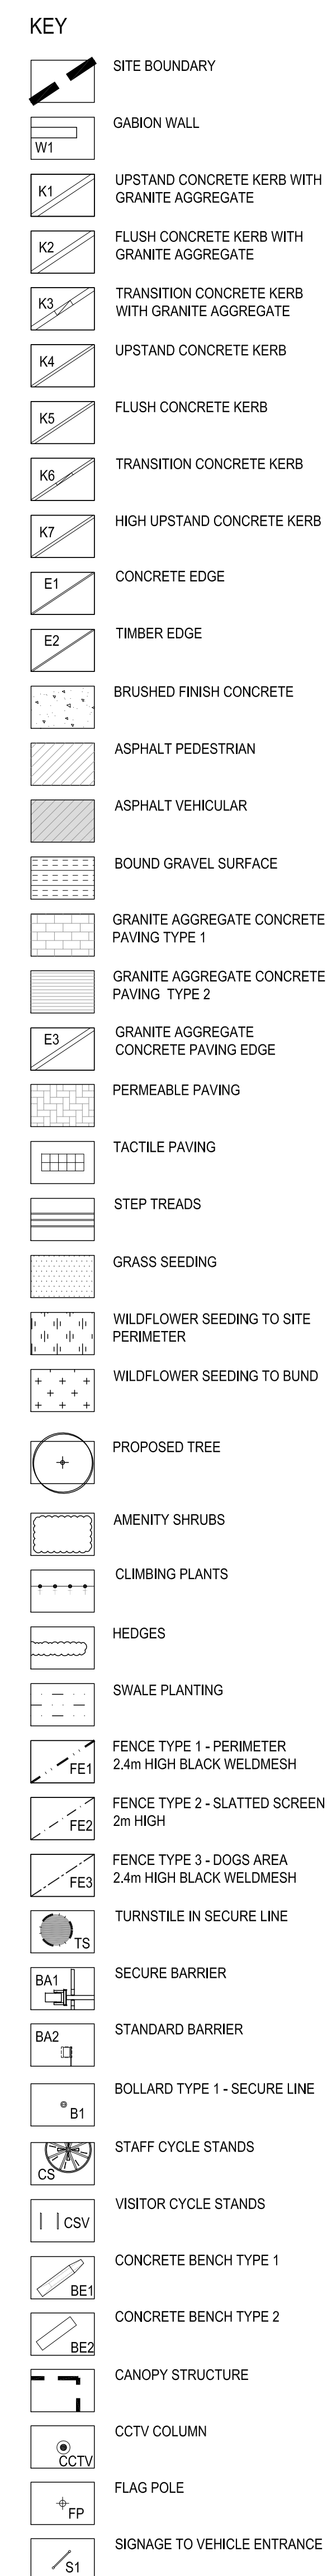


NOTES

TO BE READ IN CONJUNCTION WITH LANDSCAPE DRAWINGS:

- CCC-BDP-000-000A-1001 - LANDSCAPE MASTERPLAN
- CCC-BDP-000-000A-1002 - PLANTING STRATEGY PLAN
- CCC-BDP-000-000A-1003 - TREE RETENTION PLAN
- CCC-BDP-000-000A-1004 - PROPOSED LEVELS / CONTOURS
- CCC-BDP-000-000A-1005 - PROPOSED PARKING STRATEGY
- CCC-BDP-000-000A-2001 - GENERAL ARRANGEMENT 1 OF 4
- CCC-BDP-000-000A-2002 - GENERAL ARRANGEMENT 2 OF 4
- CCC-BDP-000-000A-2003 - GENERAL ARRANGEMENT 3 OF 4
- CCC-BDP-000-XXXA-4001 - LANDSCAPE SECTIONS 1 OF 3
- CCC-BDP-000-XXXA-4002 - LANDSCAPE SECTIONS 2 OF 3
- CCC-BDP-000-XXXA-4003 - LANDSCAPE SECTIONS 3 OF 3

ISSUE DESCRIPTION	DATE	BY	DATE
ISSUED FOR PLANNING	MJS	JRM	13.07.2015
2	MJS	JRM	29.06.2015
DRAFT PLANNING ISSUE			
.1	MJS	JRM	04.06.2015
INITIAL DRAFT ISSUE FOR COSTING PURPOSES			

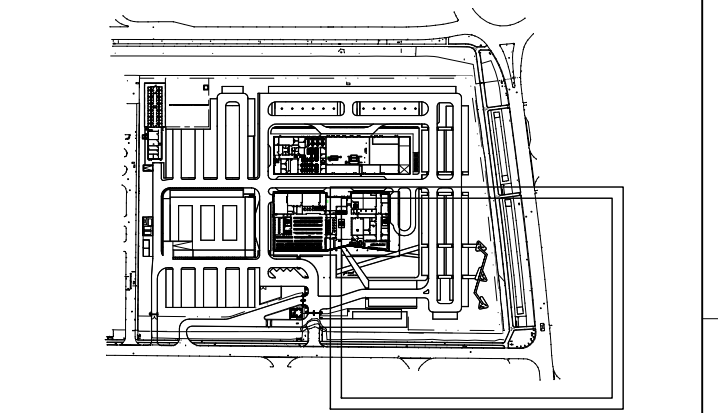

11 Duke Street P.O. Box 65, Piccadilly Station Manchester M60 3AA United Kingdom T +44 (0)161 828 2200 F +44 (0)161 828 2235 www.bdp.com			
POLICE AND CRIME COMMISSIONER FOR MERSEYSIDE OCC			
GENERAL ARRANGEMENT SHEET 4 OF 4		ISSUED BY 1:200 JUN '15	
2:2006318		ISSUED FOR OCC-BDP-00-00-DR-L-2004	
REVISION S1-P2			

POLICE AND CRIME COMMISSIONER FOR MERSEYSIDE OCC		
GENERAL ARRANGEMENT		ISSUE 0-01
SHEET 4 OF 4		1:200
		DATE JUN '15
ISS NUMBER P2006318	ISSUING NUMBER OCC-BDP-00-00-DR-L-2004	REVISION S1-P2