



The use of this data by the recipient acts as an agreement of the following statements. Do not use this data if you do not agree with any of the following statements:

All drawings are based upon site information supplied by third parties and as such their accuracy cannot be guaranteed. All features are approximate and subject to clarification by a detailed topographical survey, statutory service enquiries and confirmation of the legal boundaries.

The controlled version of this drawing should be viewed in DWG or PDF format not DWG or other formats. All prints of this drawing must be made in full colour.

Where this drawing has been based upon Ordnance Survey data, it has been reproduced under the terms of Ryder Licence No. 100000144. Reproduction of this drawing in whole or in part is prohibited without the prior permission of Ordnance Survey.




Do not scale the drawing. Use figured dimensions in all cases. Check all dimensions on site. Report any discrepancies in writing to Ryder before proceeding.

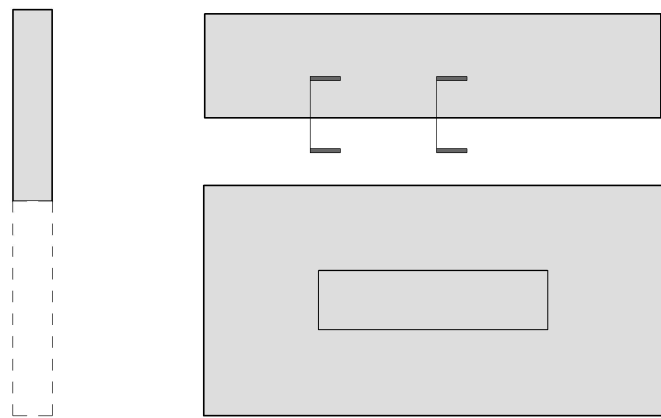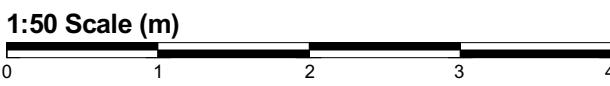

01 - Capless / Unitized Glazing System with fritted glass. System to intergal fins / solid, openable panels


02 - Horizontal rainscreen soffit.

03 - Precast-Concrete panels.

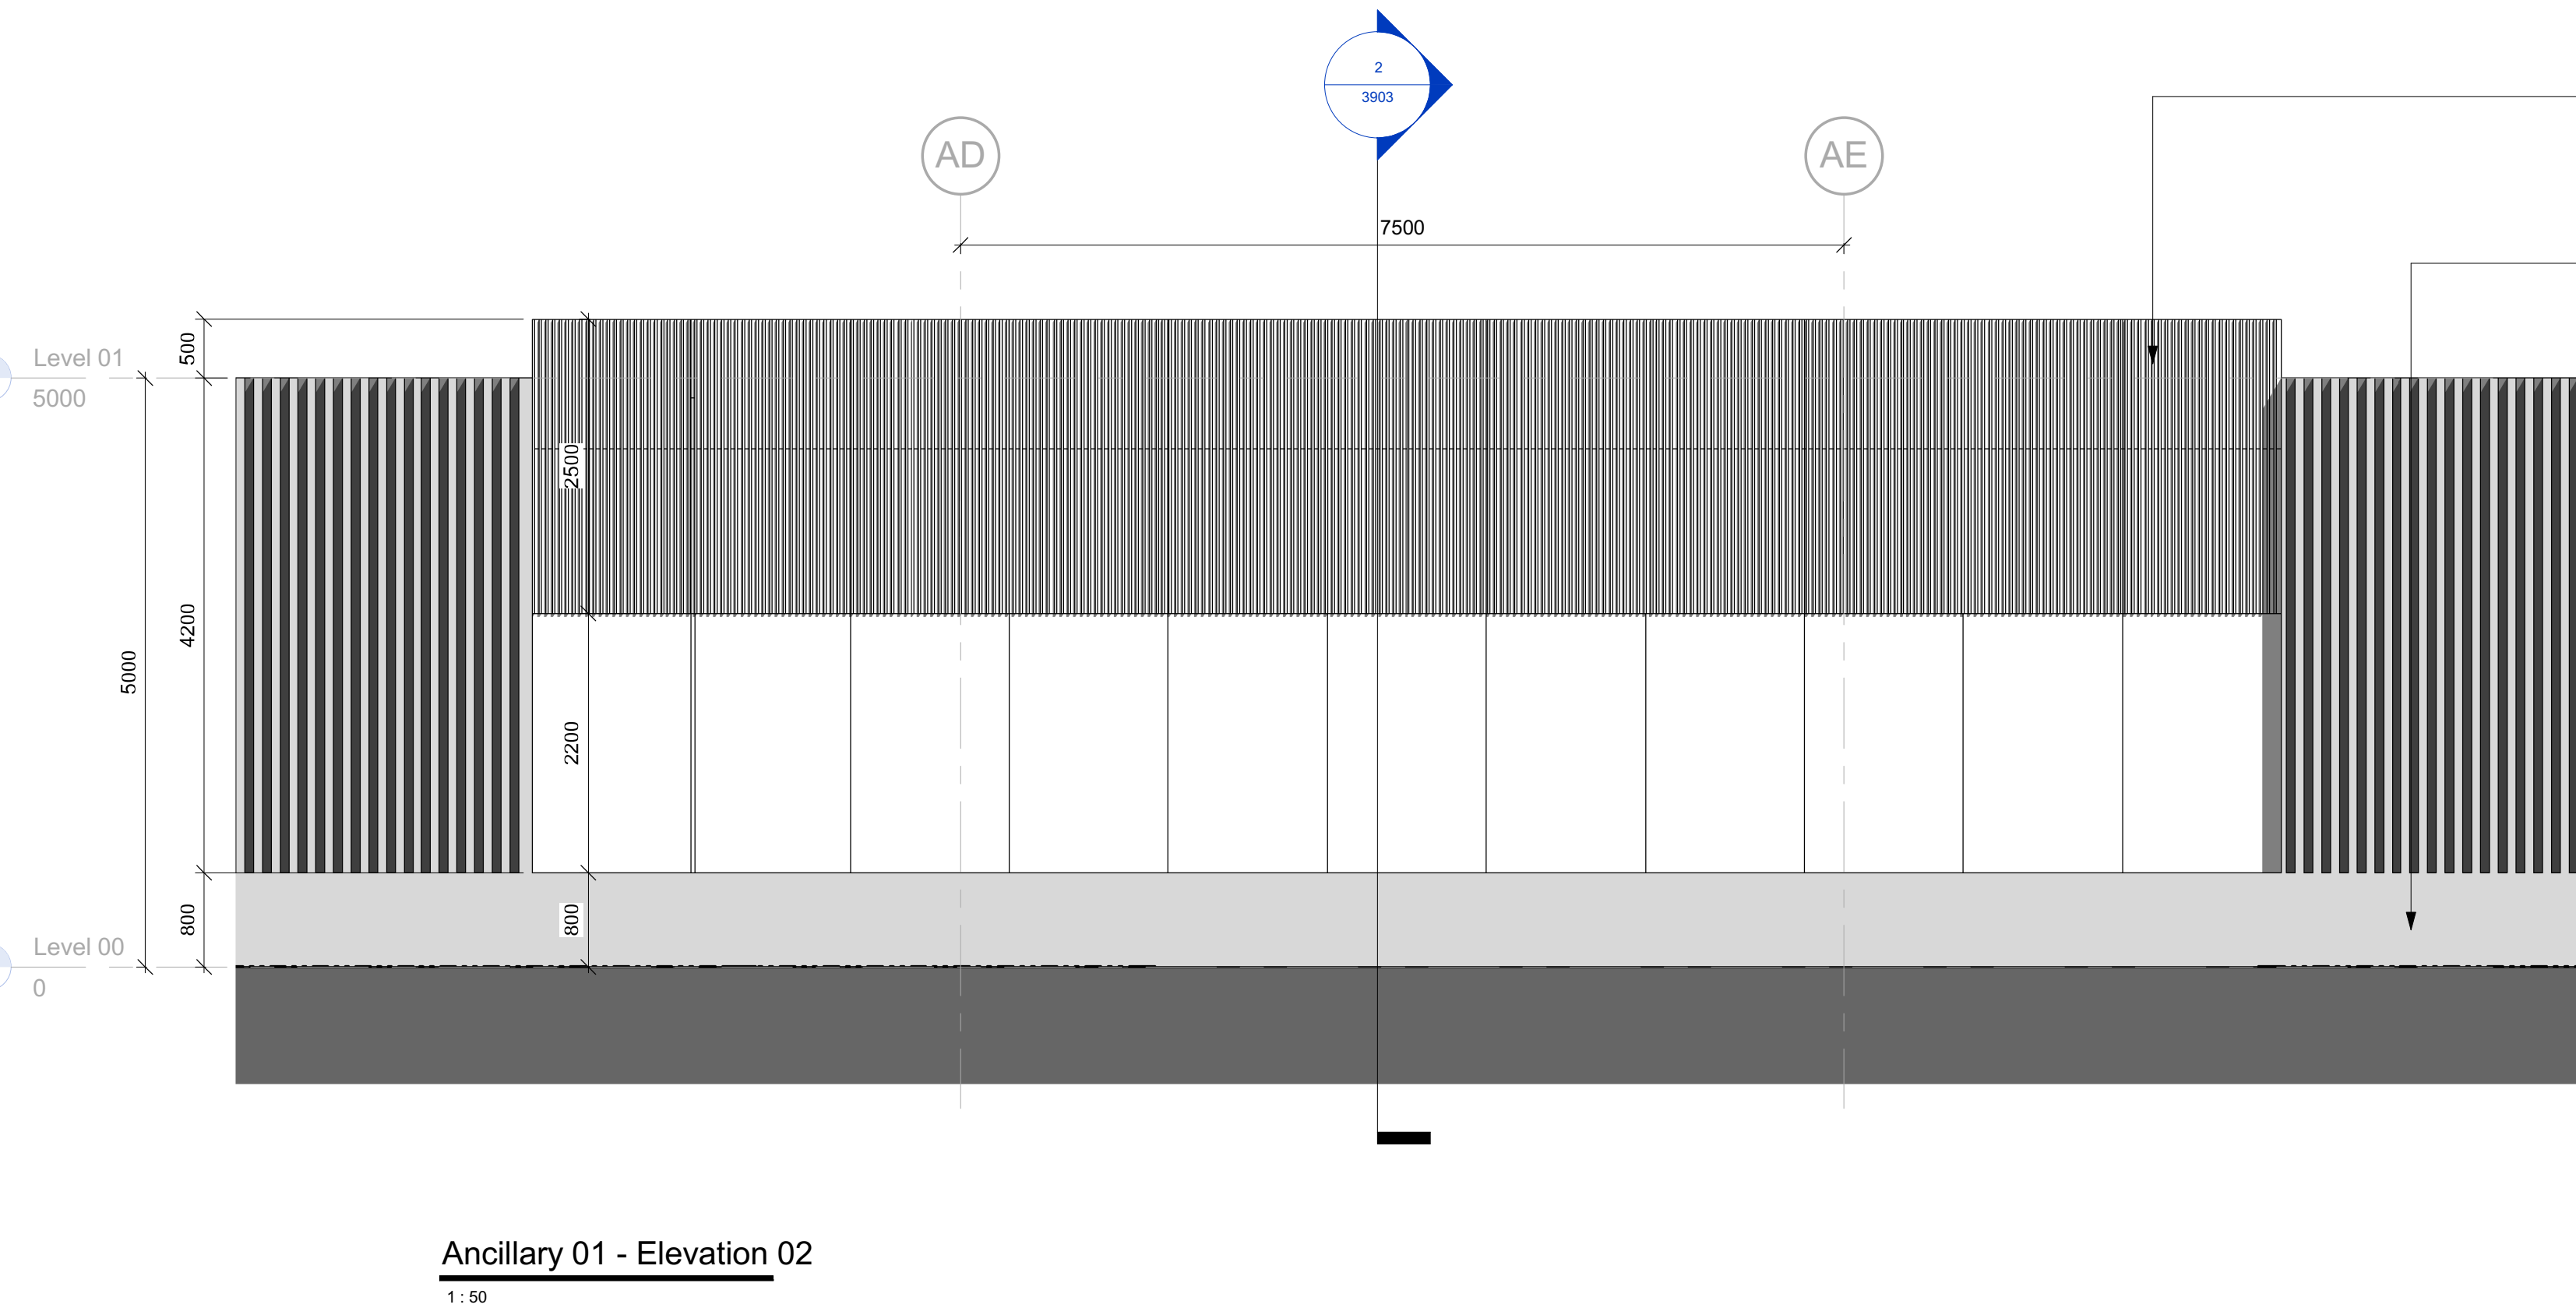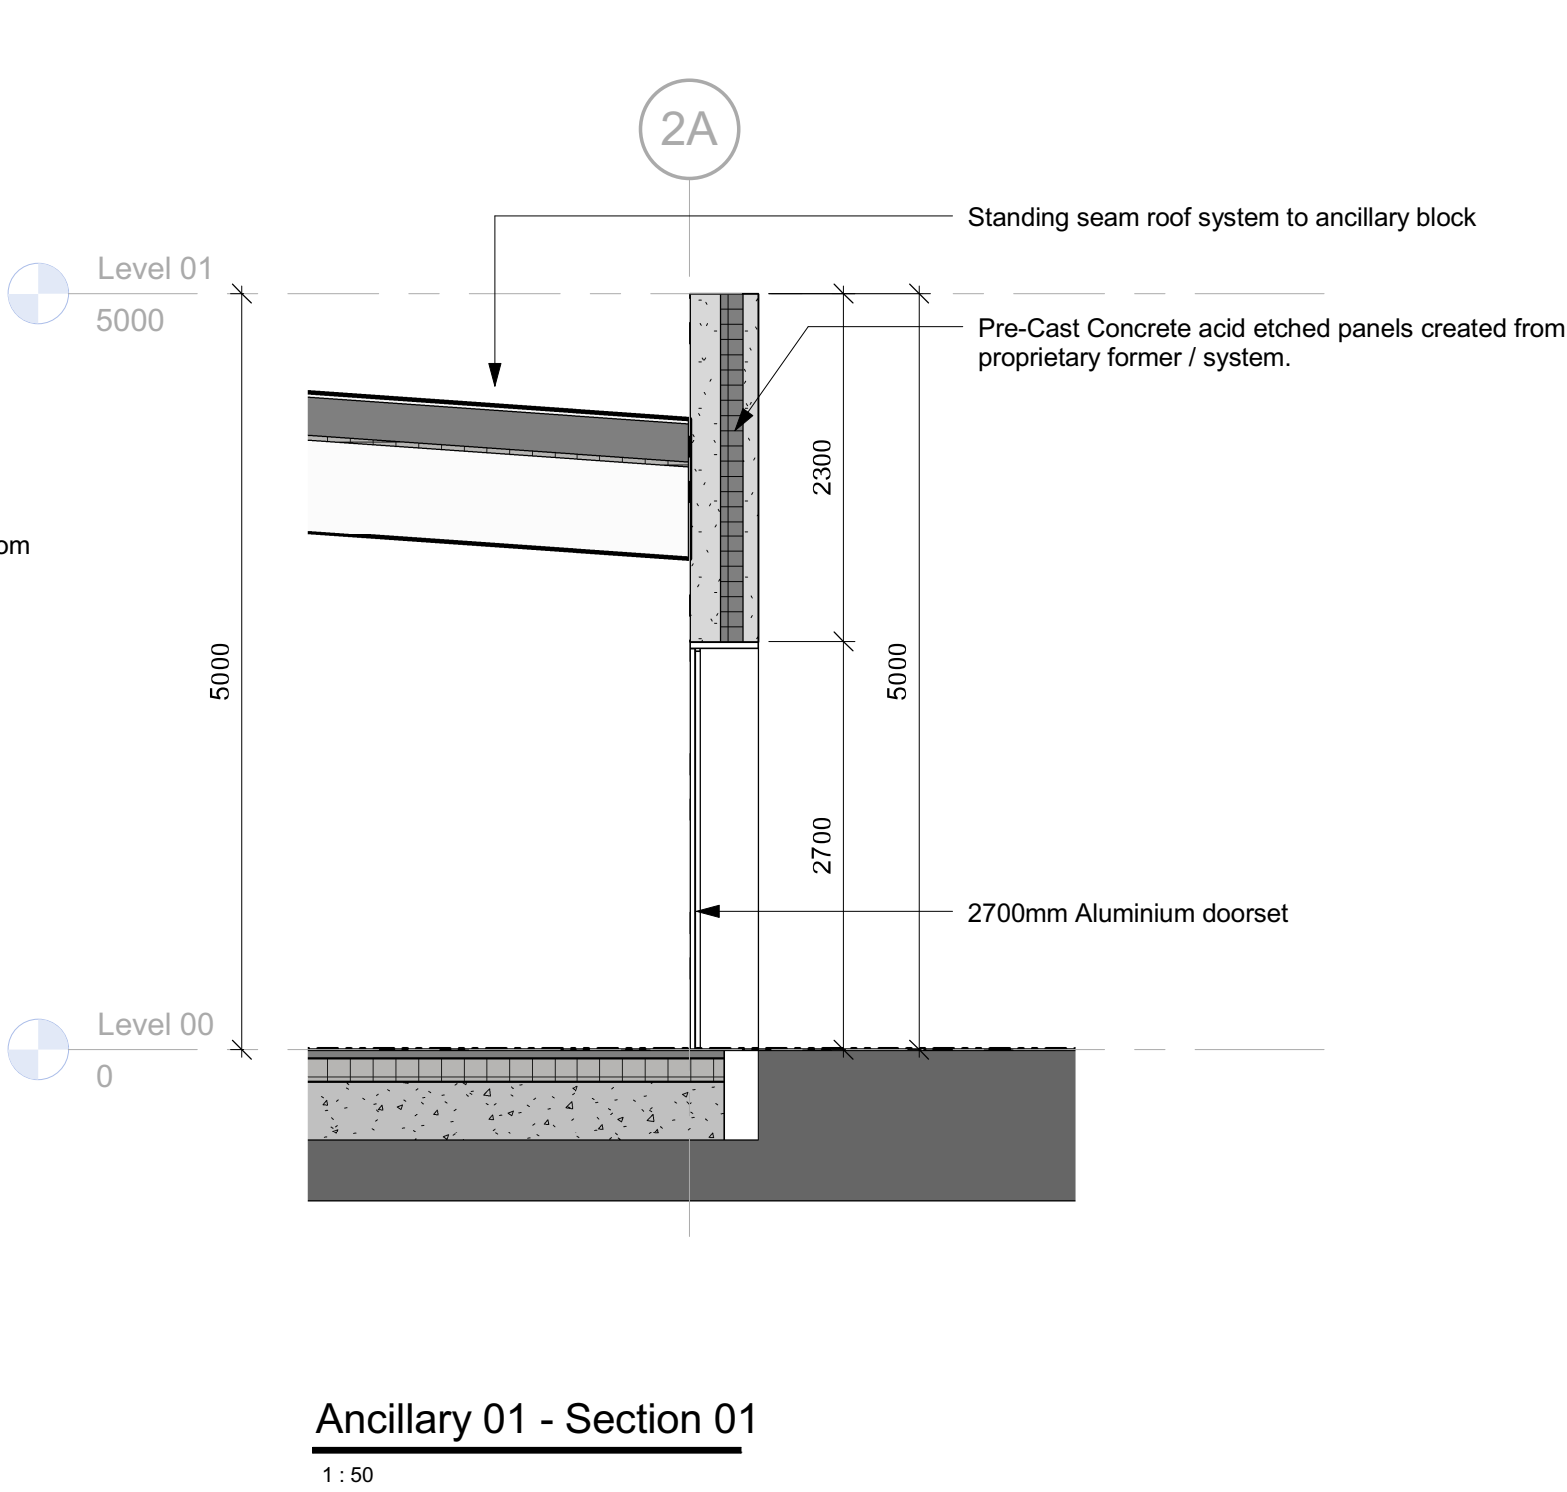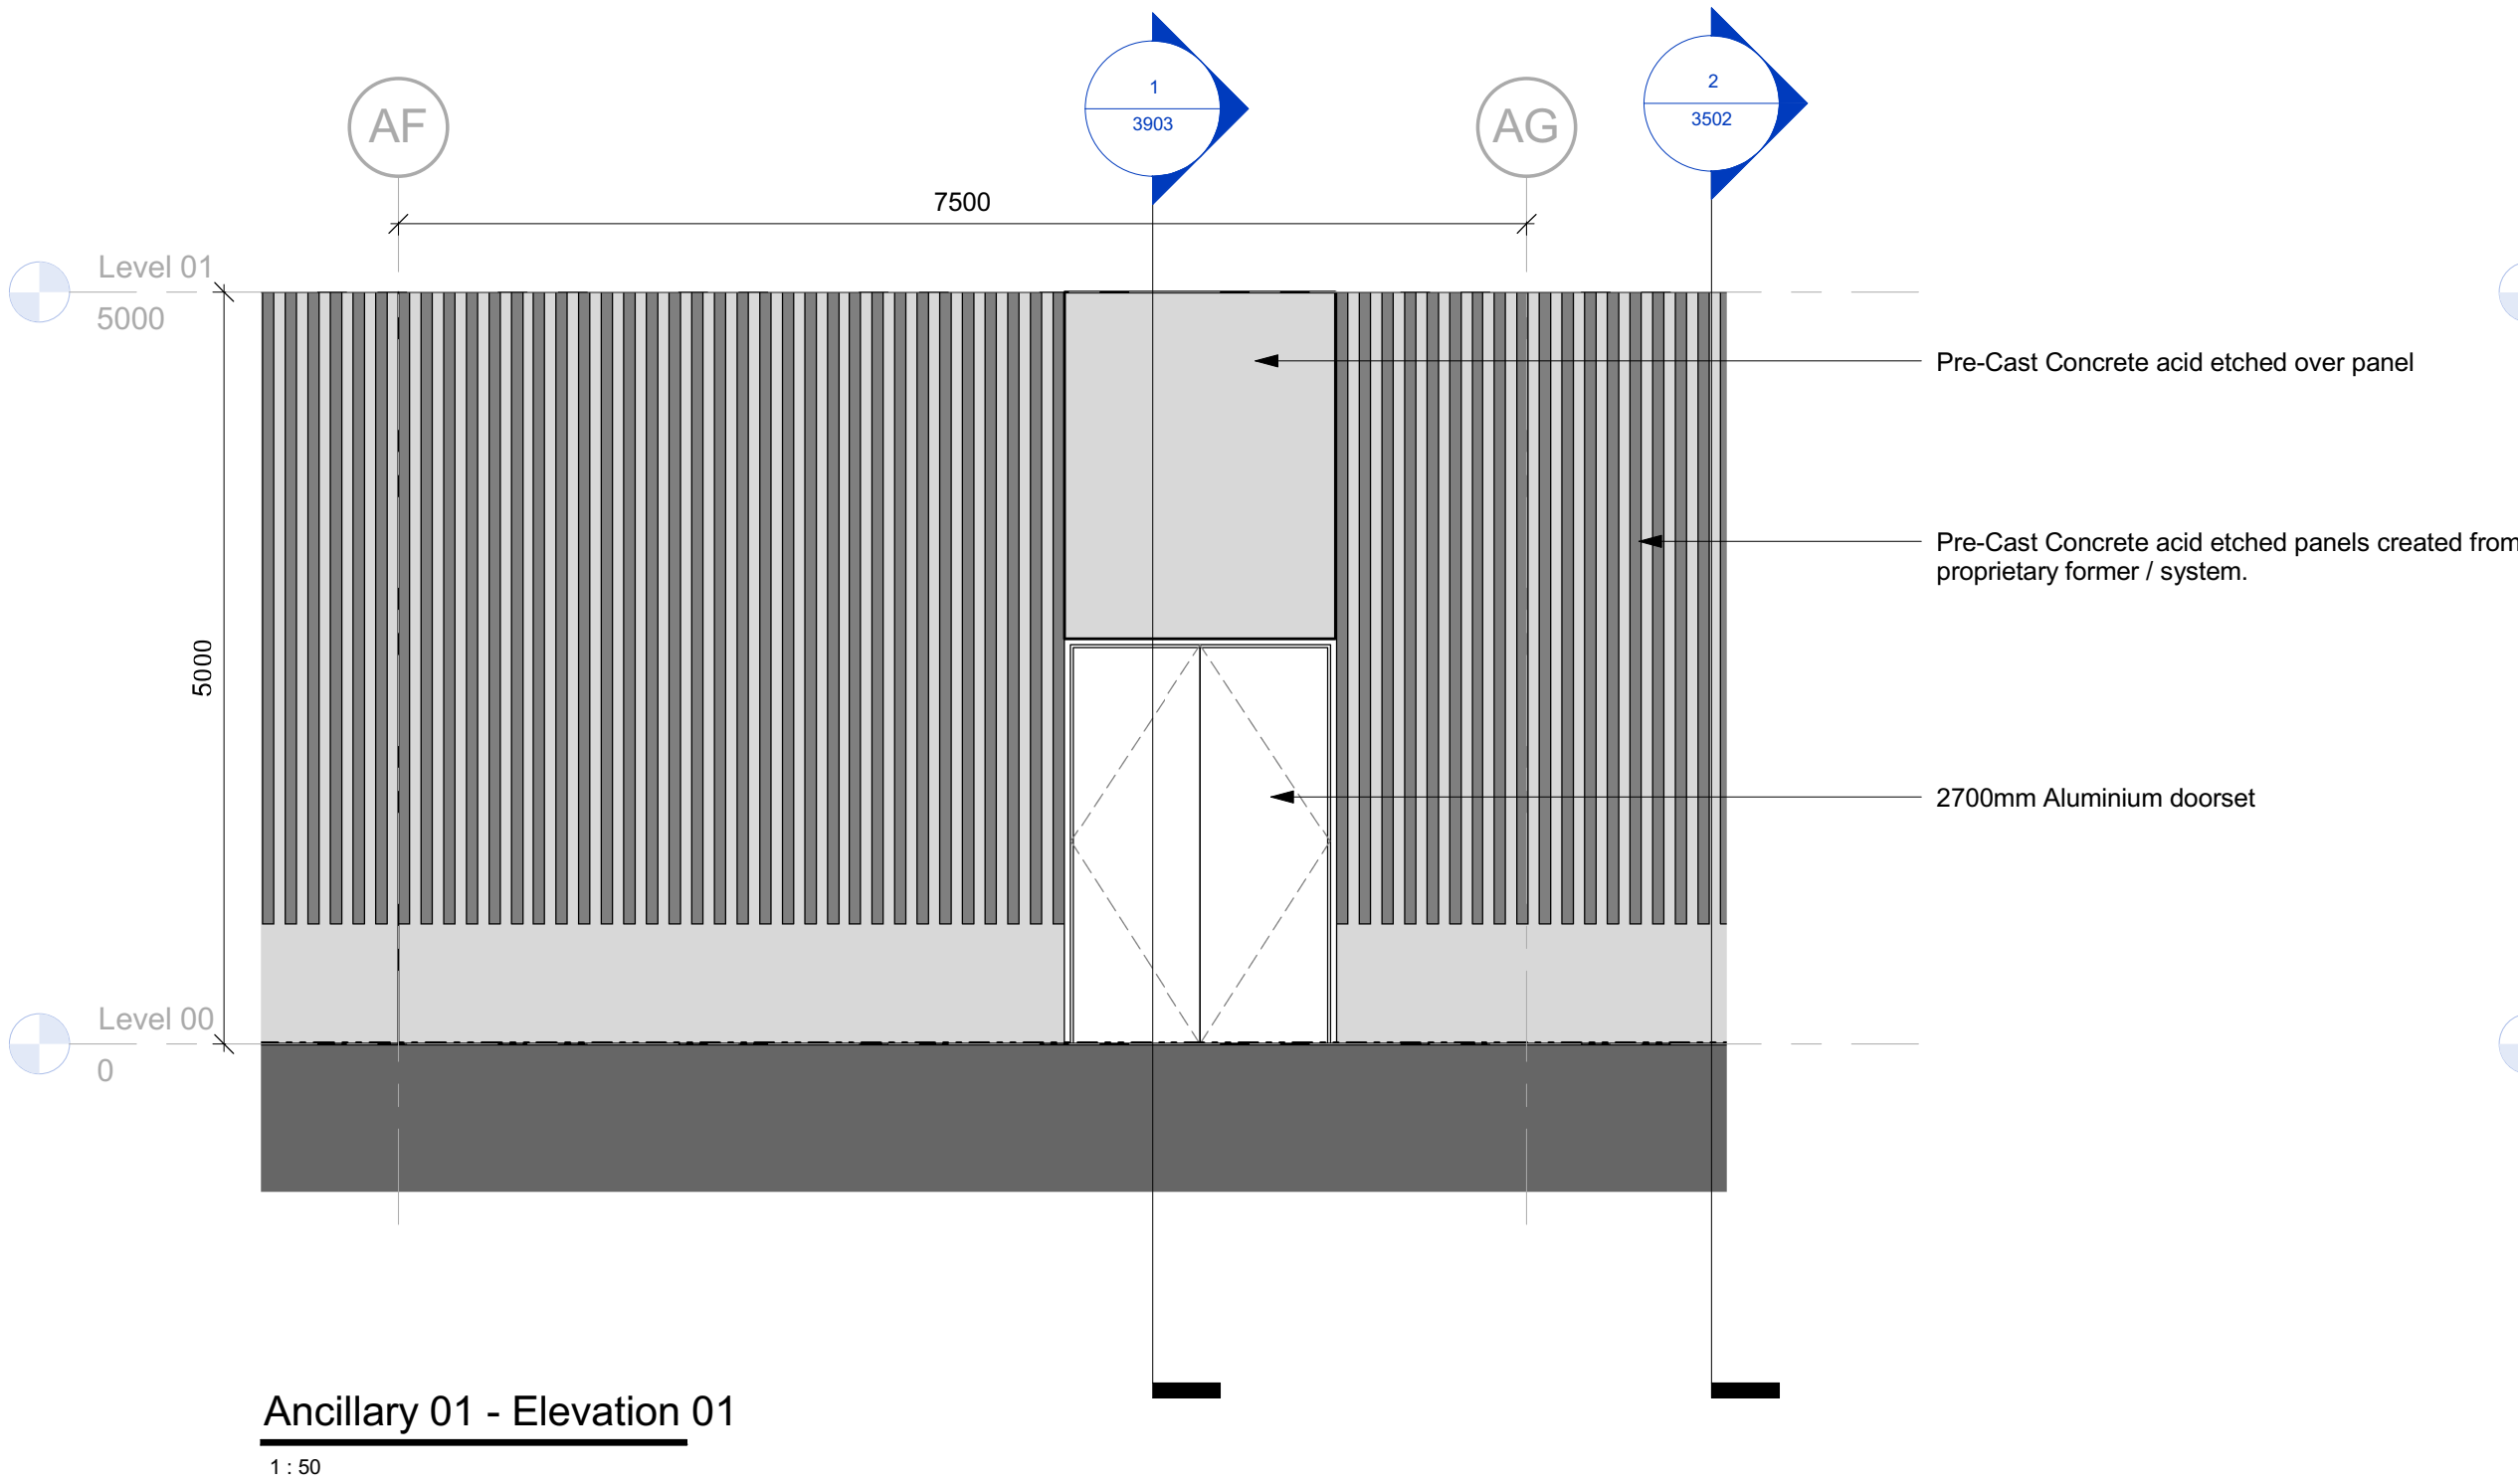

Double glazed unitized or capless solar controlled glazing system (flush appearance) spanning floor to floor. Units to be 1500mm wide with opening vents and windows to assist natural ventilation. Fritted glass included. All corners to be glass to glass corners.

Pre-Cast Concrete acid etched panels created from proprietary former / system.

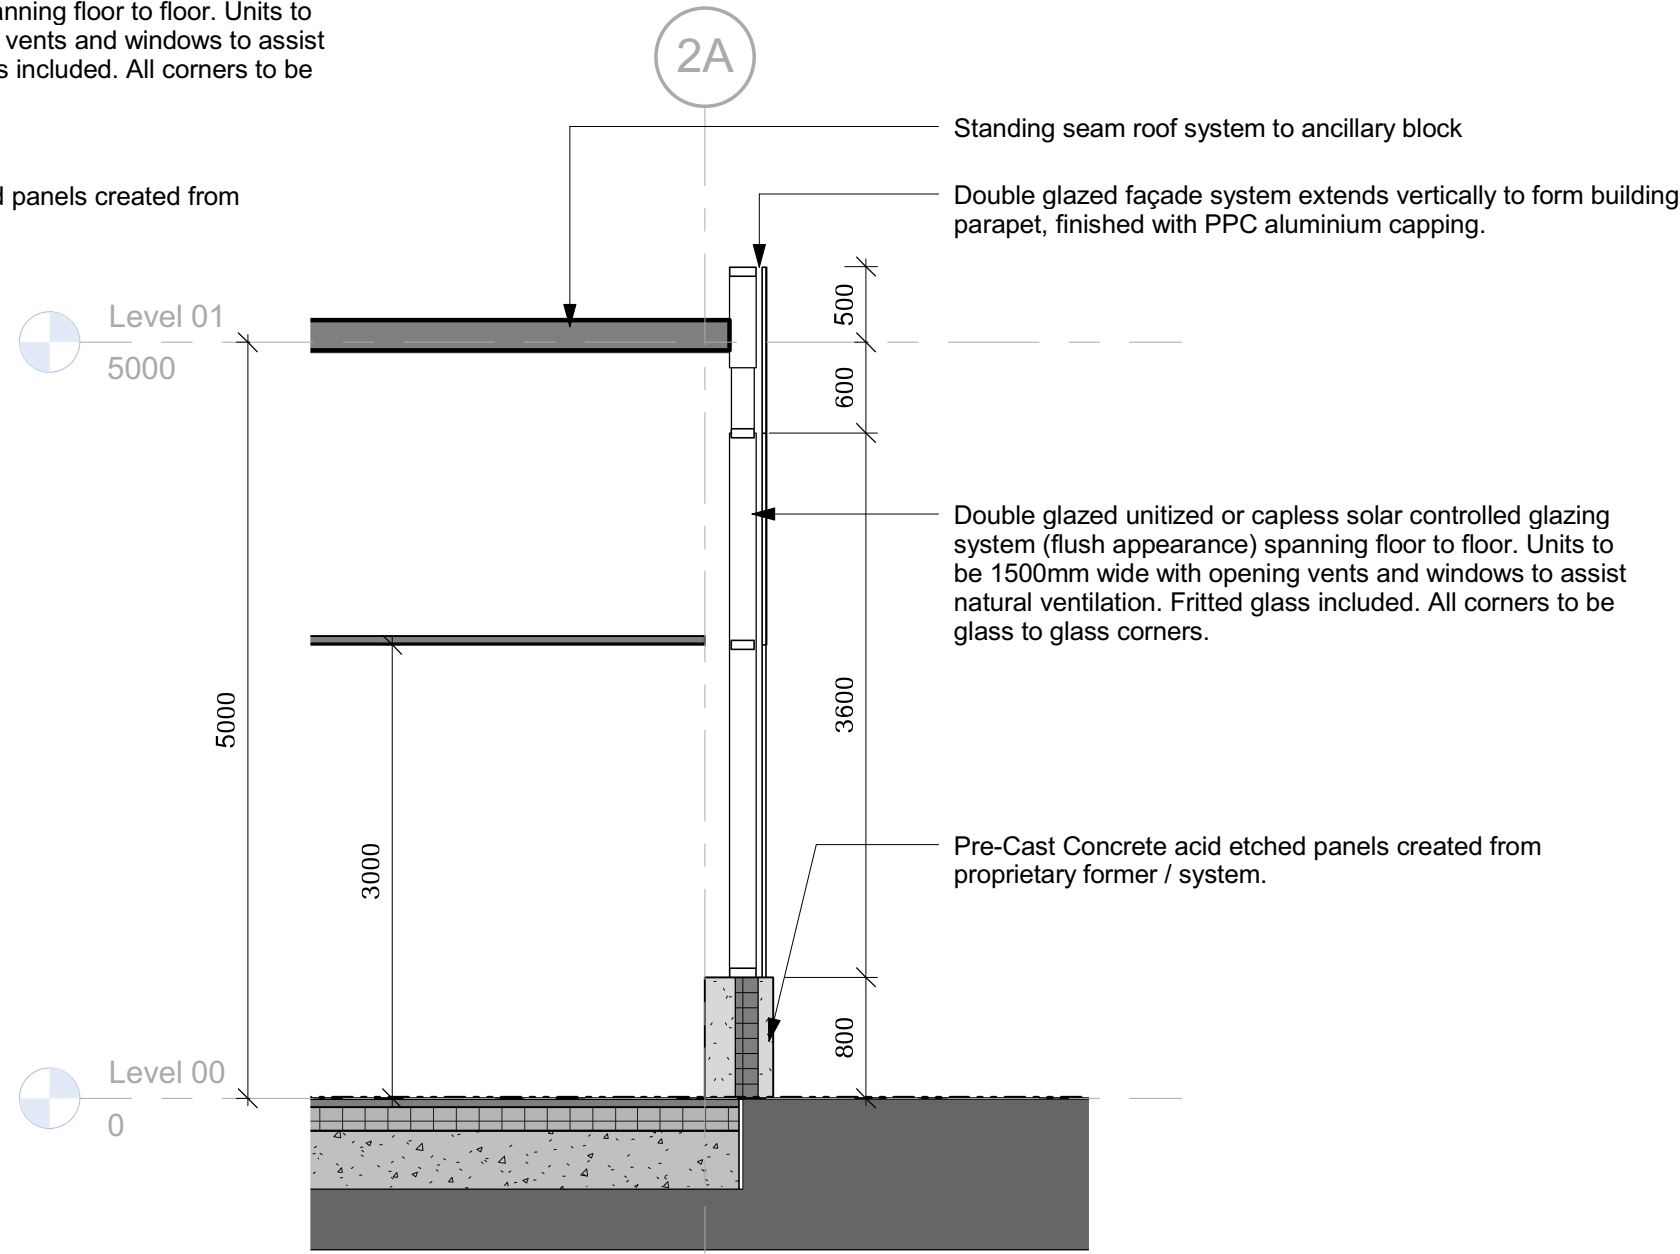

Ancillary 01 - Section 02

Revision P1.0 Date 14/07/2015 Drawn by AYO Checked by JSe

First issue Issued for planning

Amendment

Purpose of Issue Information

Project Police and Crime Commissioner for Merseyside OCC

Drawing Detailed Elevation / Section - Ancillary Block

Drawing No.	Originator	Zone	Level	Type	Role	Number
Project ID	-	Ryder	- 00 - ZZ - DR -	A	-	3903
Ryder Project No.	Scale at A1	Drawn By	Status	Revision		
2789-00	As indicated	AYO	S2	P1.0		