



Level 00 - Gatehouse

1 : 50

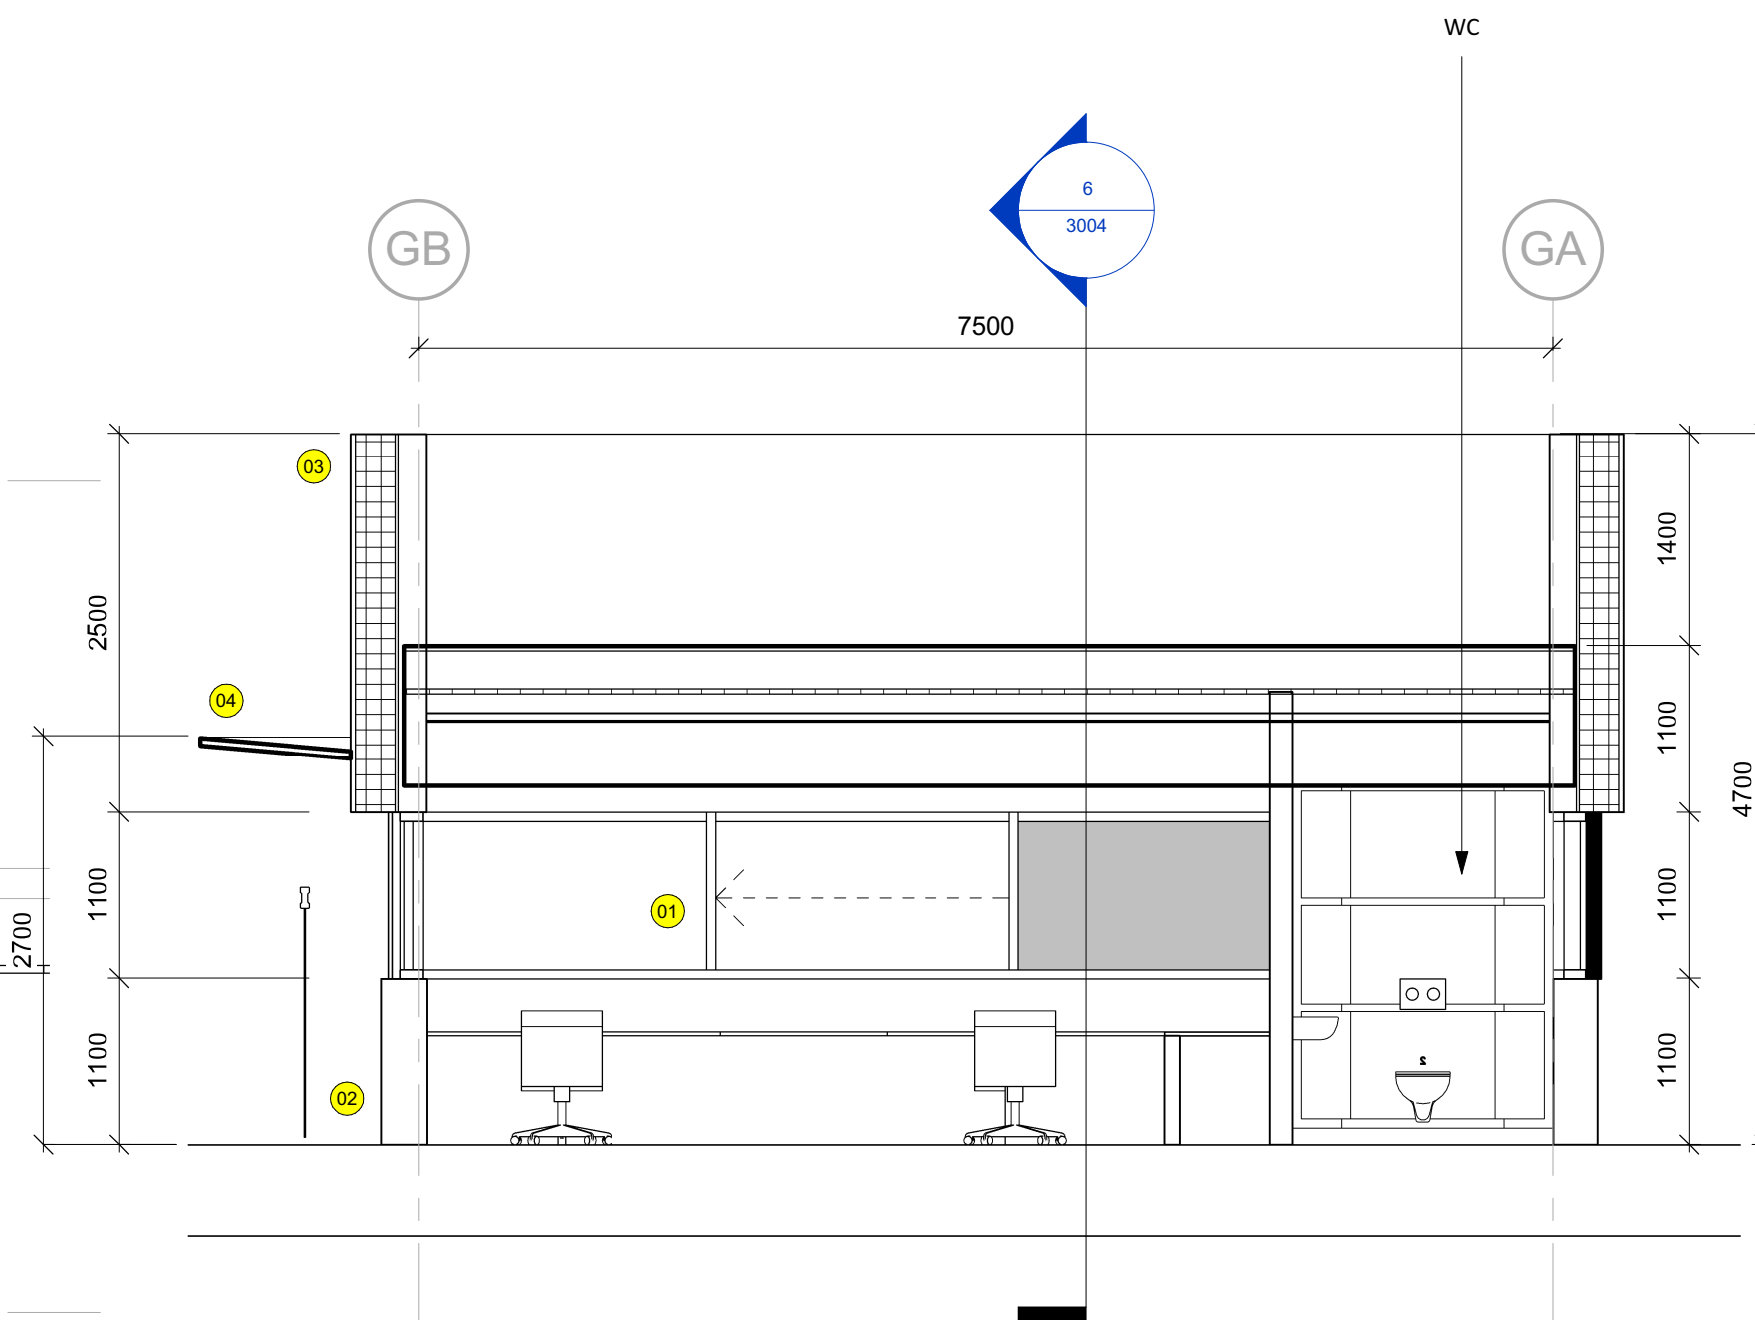


Gatehouse - Section AA

1 : 50

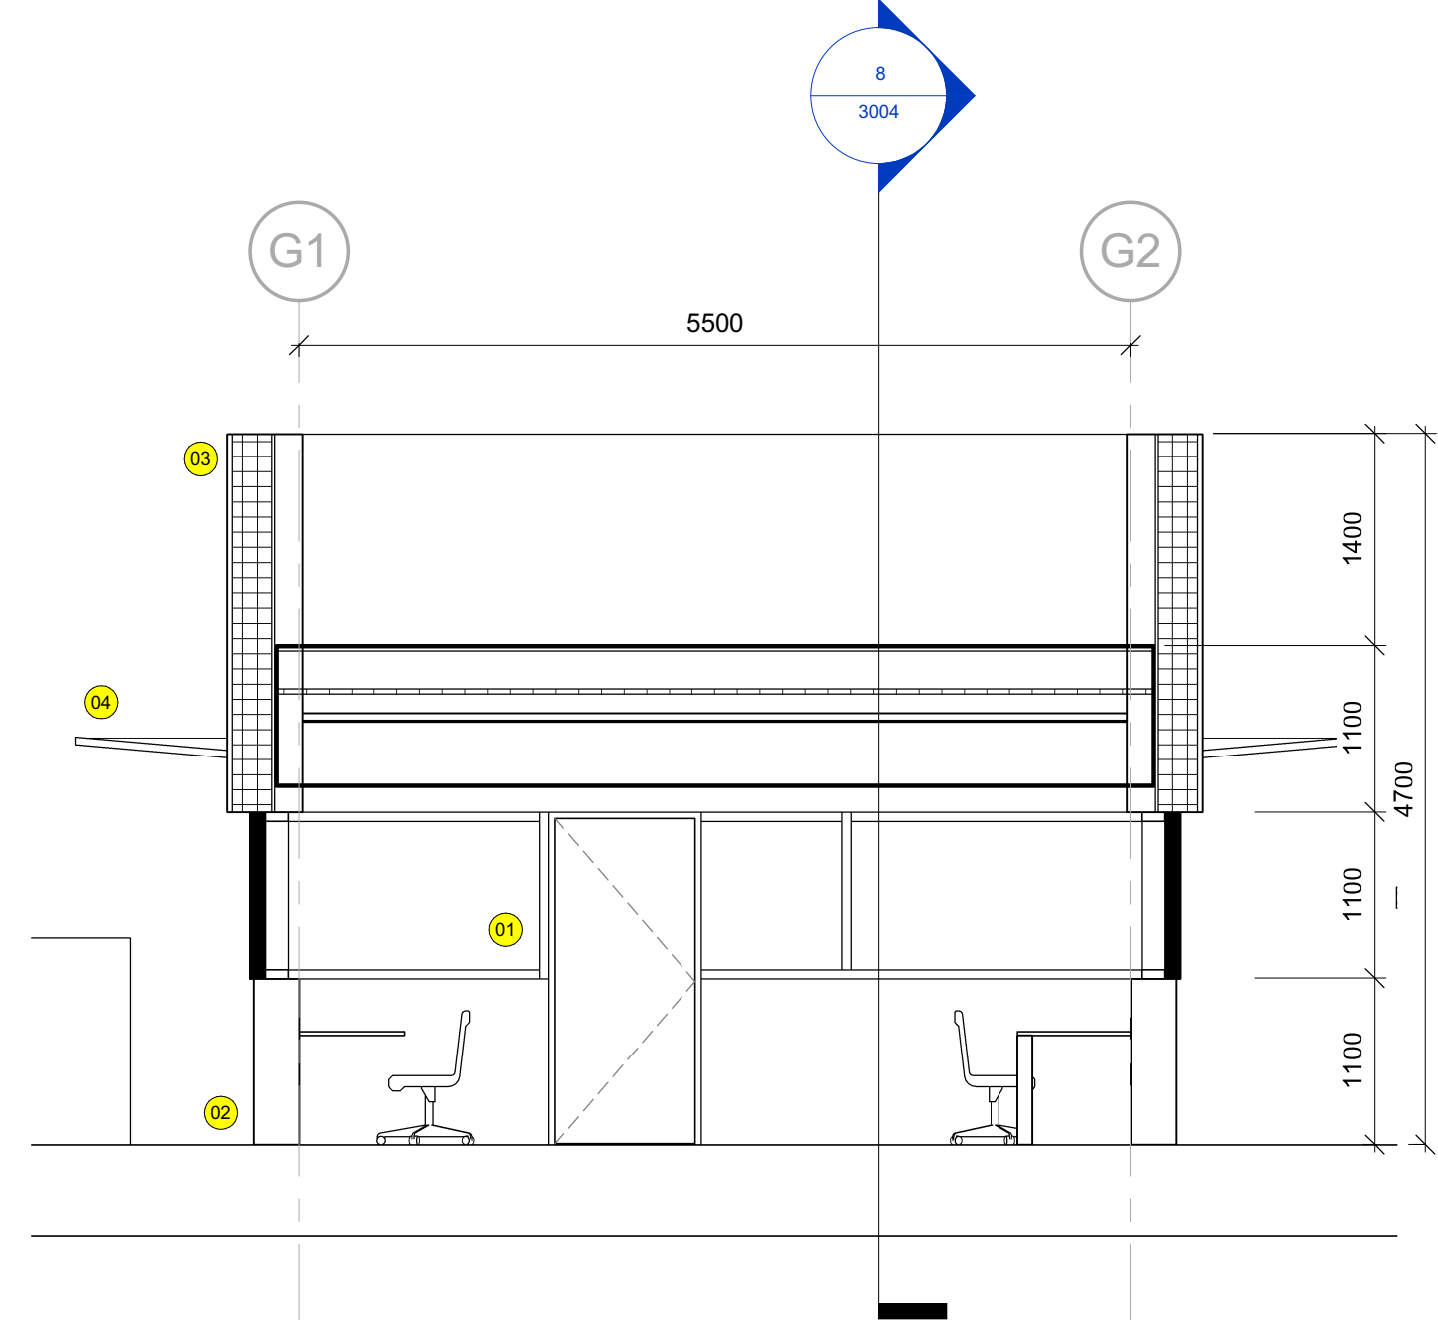


Gatehouse - Section BB

1 : 50

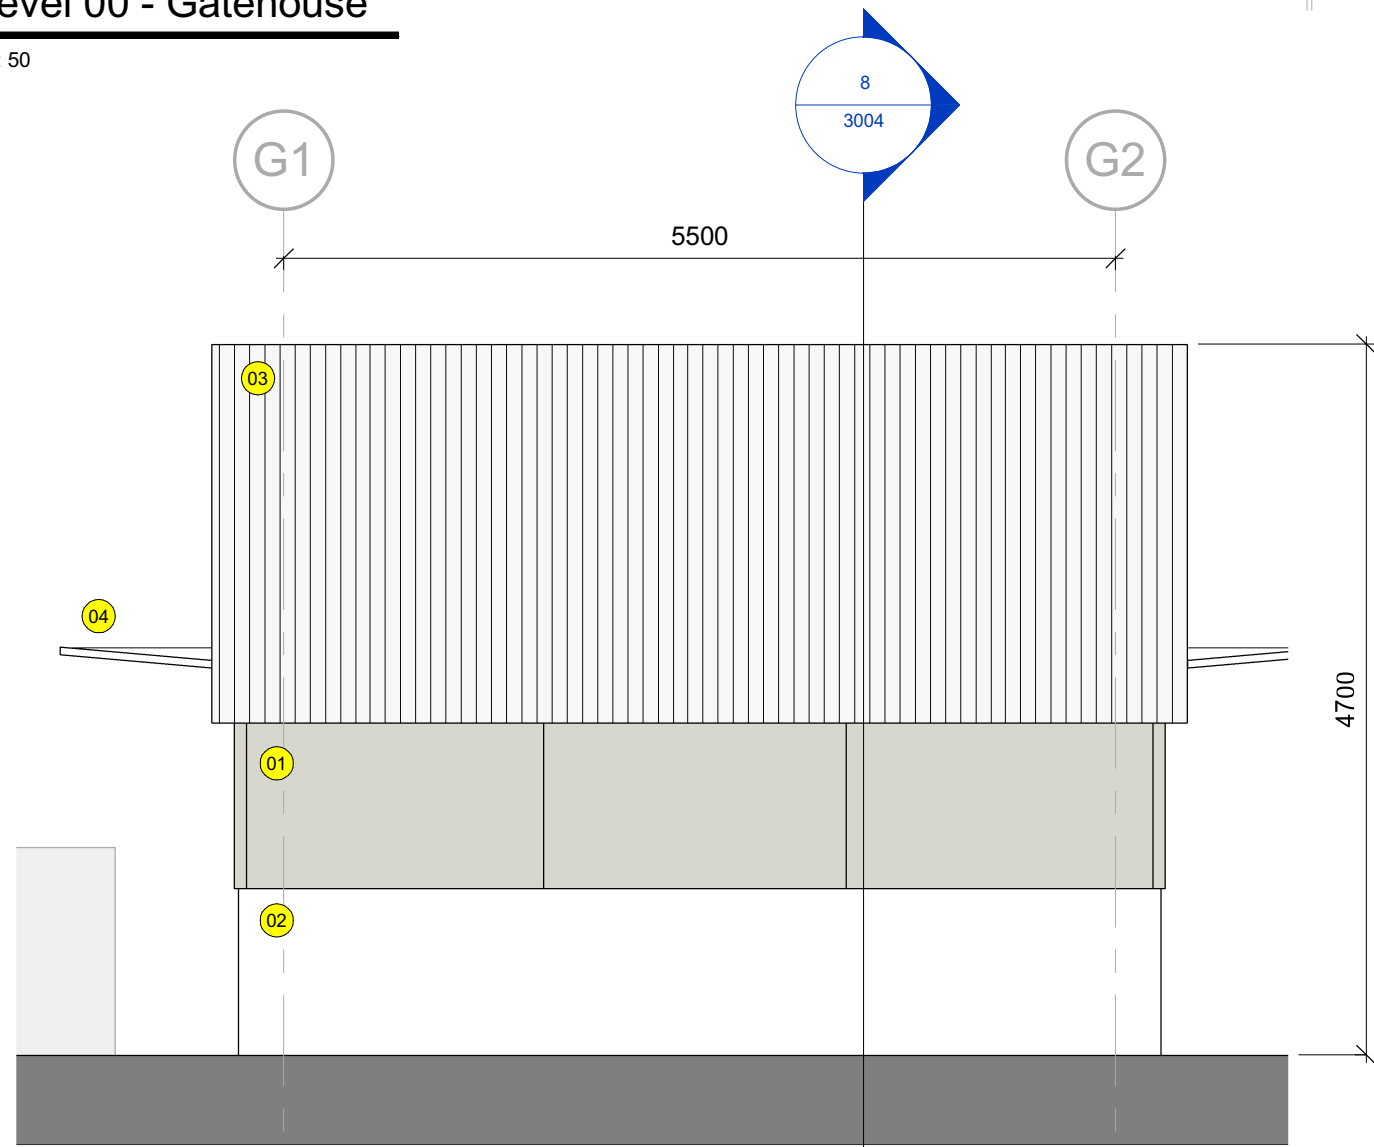


Gatehouse Elevation A

1 : 50

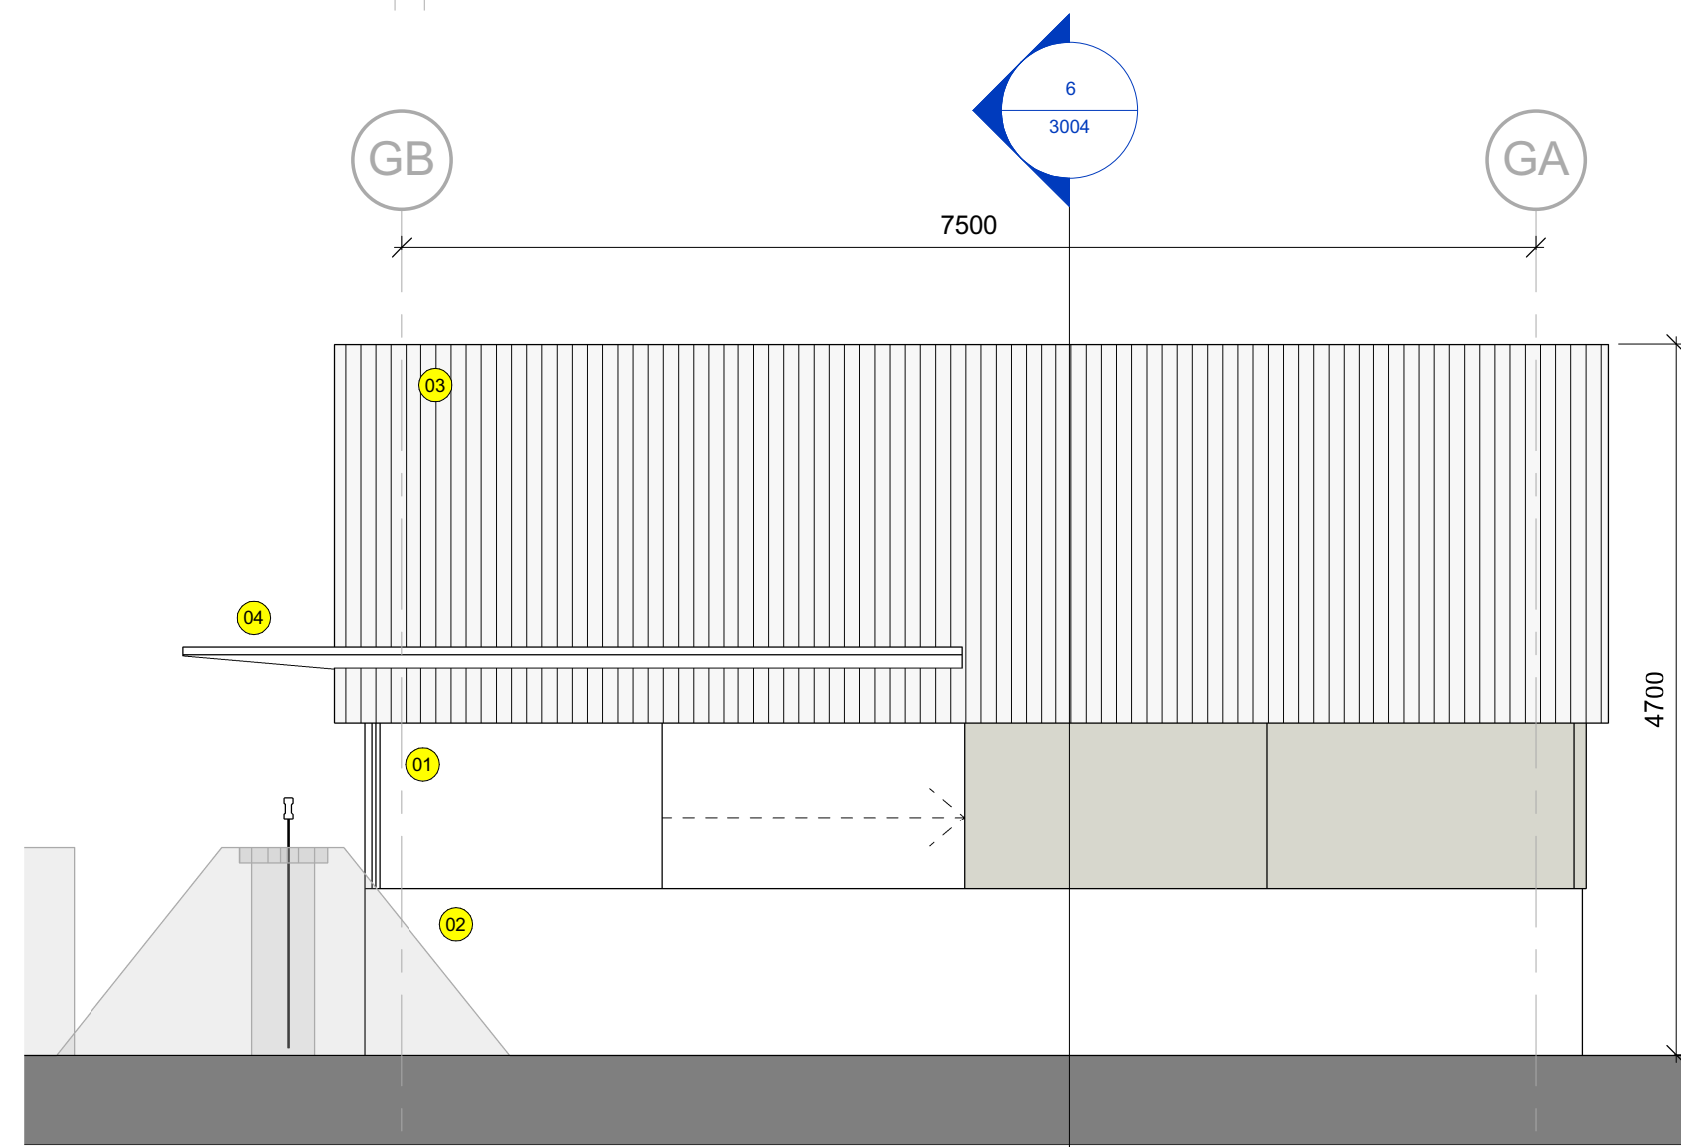


Gatehouse Elevation B

1 : 50

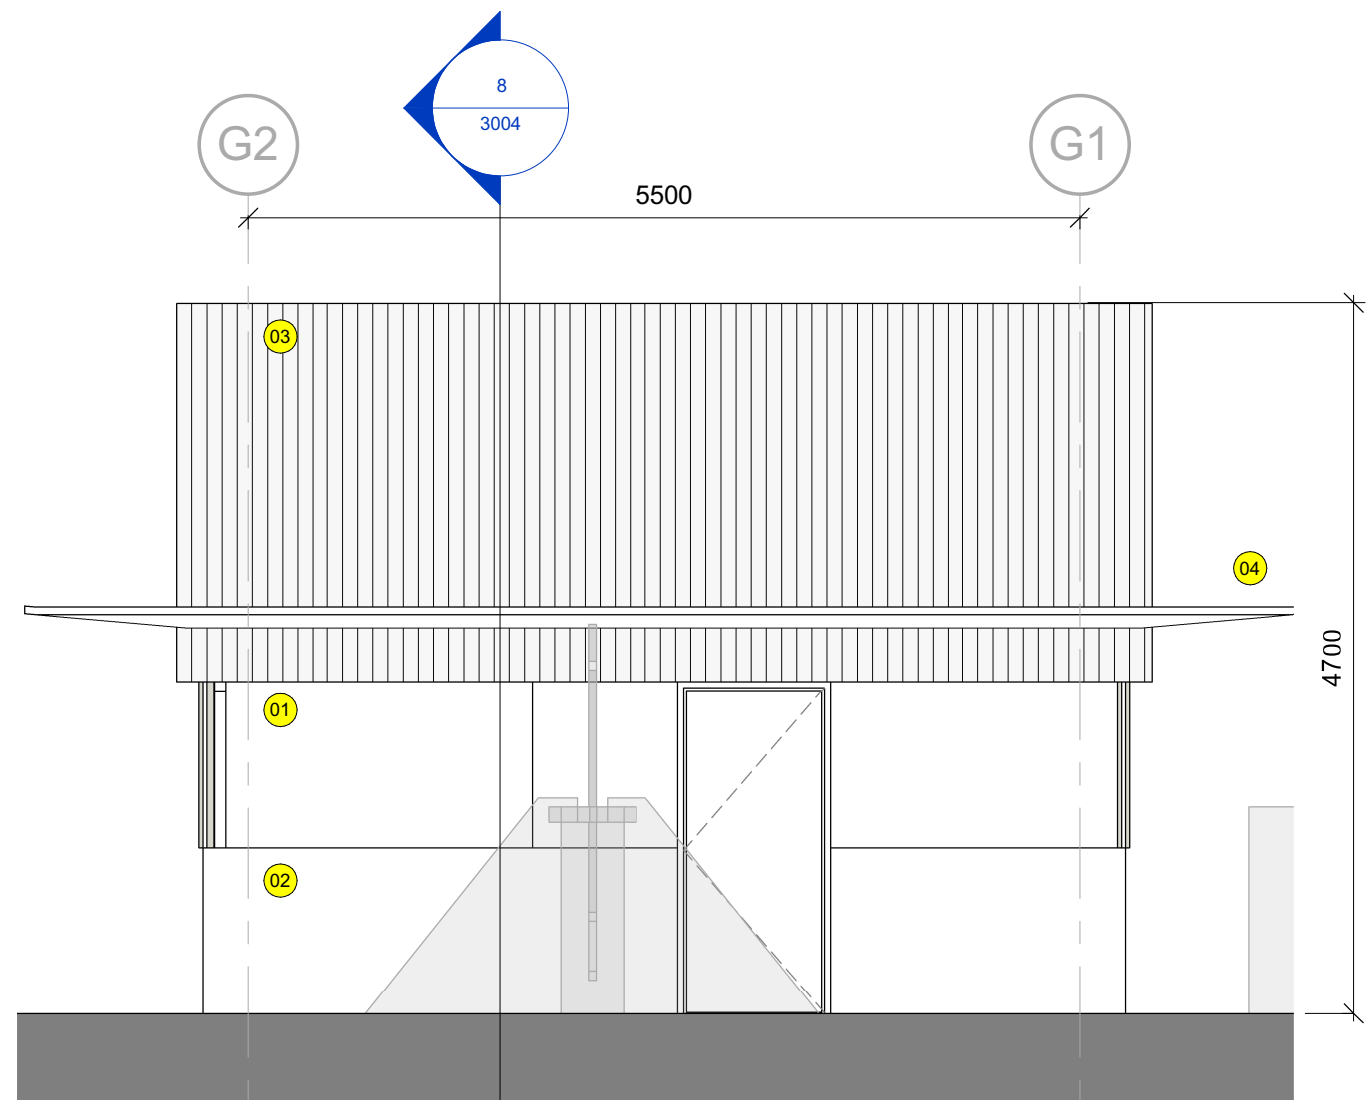

Gatehouse Elevation C

1 : 50

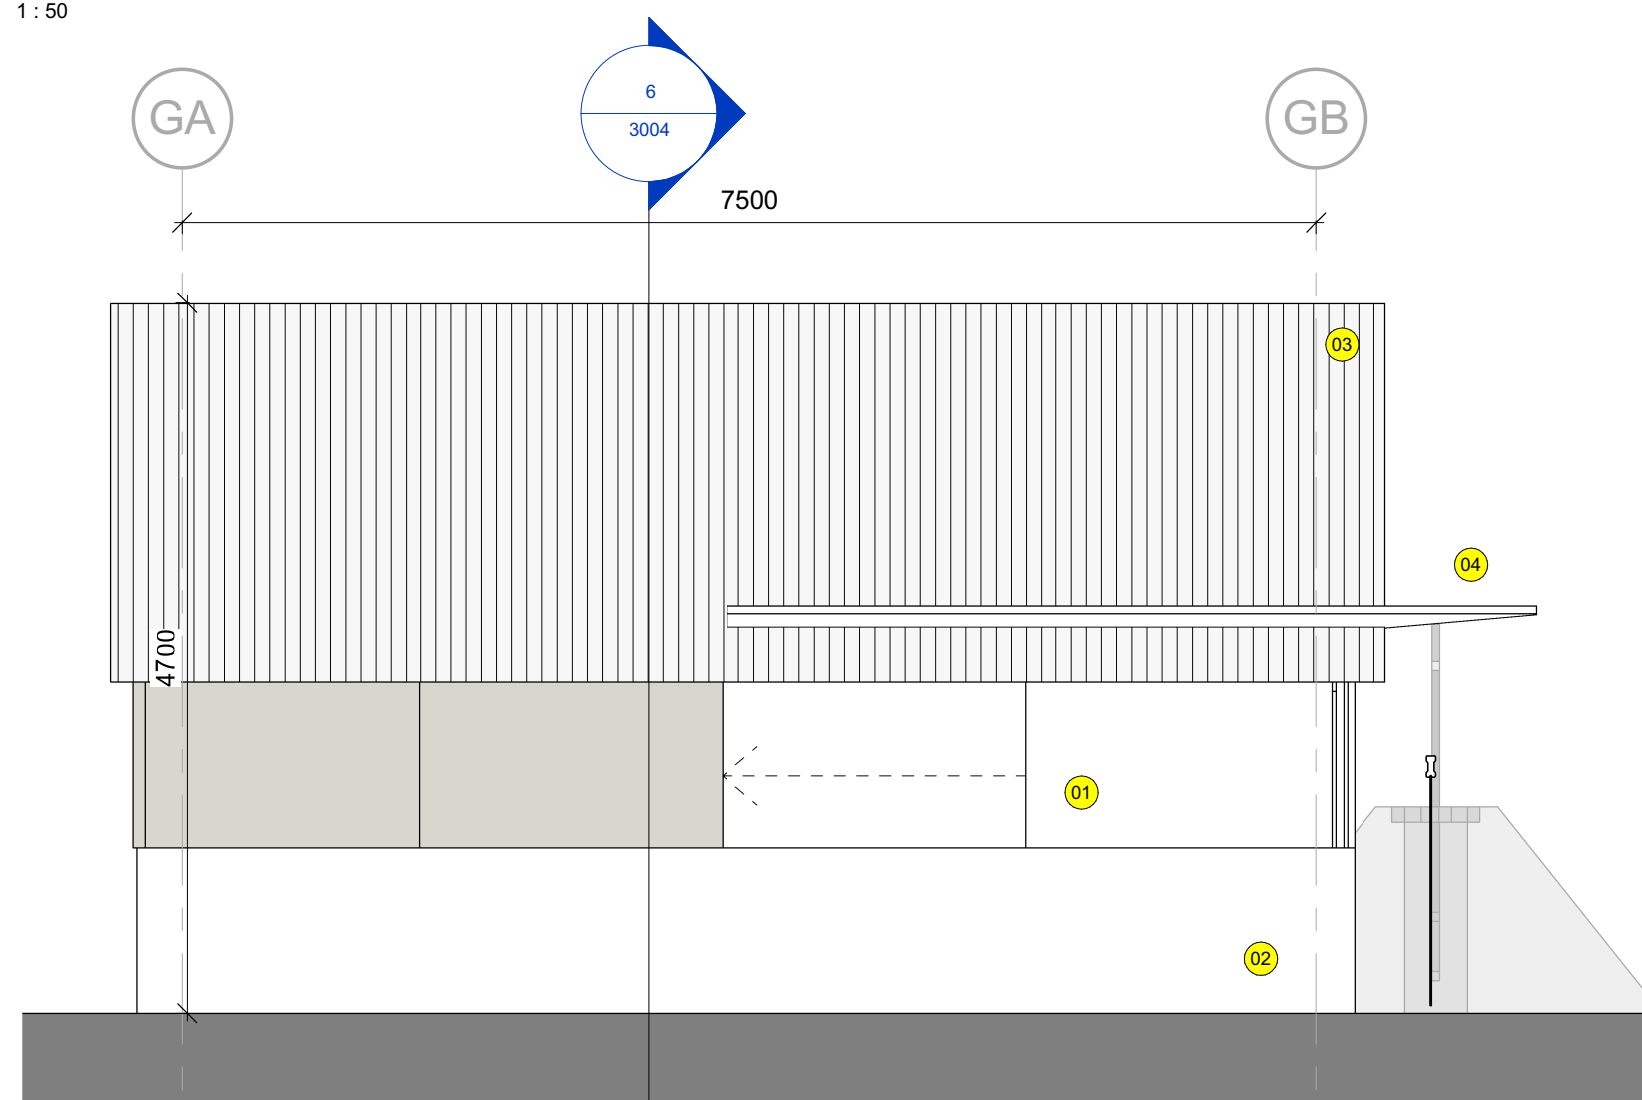

Gatehouse Elevation D

1 : 50



NOTE: Barriers shown for illustrative purposes only. For setting out please refer to BDP Landscape drawings

Gatehouse - 3D View

Vehicle security barrier - to BDP lanscape architect /
Merseyside Police security brief and specifications
- Colour to match secure fence colour specification

Secure fence - to BDP lanscape architect
specification



The use of this data by the recipient acts as an agreement of the following statements. Do not use this data if you do not agree with any of the following statements:


All drawings are based upon site information supplied by third parties and as such their accuracy cannot be guaranteed. All features are approximate and subject to clarification by a detailed topographical survey, statutory service enquiries and confirmation of the legal boundaries.

The controlled version of this drawing should be viewed in DWG or PDF format not DWG or other formats. All prints of this drawing must be made in full colour.

Where this drawing has been based upon Ordnance Survey data, it has been reproduced under the terms of Ryder Licence No. 100000144. Reproduction of this drawing in whole or in part is prohibited without the prior permission of Ordnance Survey.

Do not scale the drawing. Use figured dimensions in all cases. Check all dimensions on site. Report any discrepancies in writing to Ryder before proceeding.

1:200 Scale (m)

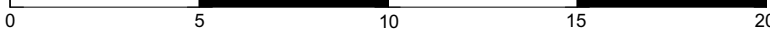

Specification Notes:
All materials to match main building

- 01 Glazing system**
Double glazed annodised curtain walling with integral sliding openings and integral solid annodised panels.
- 02 Concrete Insulated Panels**
Pre-Cast Concrete panels to form robust plinth. Exact colour TBC.
- 03 Cladding**
Trapazoidal cladding system with welded corner junctions. Exact colour TBC.
- 04 Canopy**
Integral aluminium profiled canopy

Revision Date Drawn By Checked by
P1.2 15/07/2015 ATo JSe
Issued for planning

Revision Date Drawn By Checked by
P1.1 06/07/2015 ATo JSe
Gatehouse desk layouts updated following request from MP 24 June 2015; Barrier type updated - skirting above and below barrier arm now shown - colour TBC

Revision Date Drawn By Checked by
P1.0 23/06/2015 ATo JSe
Drawing replaces 300-10-Rev01
Overall building design reviewed and updated

Amendment

Purpose of Issue
Information

Project
Police and Crime Commissioner for Merseyside
OCC

Drawing
Security Gatehouse

Drawing No.
Project ID Originator Zone Level Type Role Number
- RYD - 03 - ZZ - DR - A - 3004

Ryder Project No. Scale at A1 Drawn By Status Revision
2789-00 As indicated JSe S2 P1.2

info@ryderarchitecture.com
www.ryderarchitecture.com

Ryder