




Street Scene A scale 1:100




Site Section B scale 1:100



Detail Elevation scale 1:50

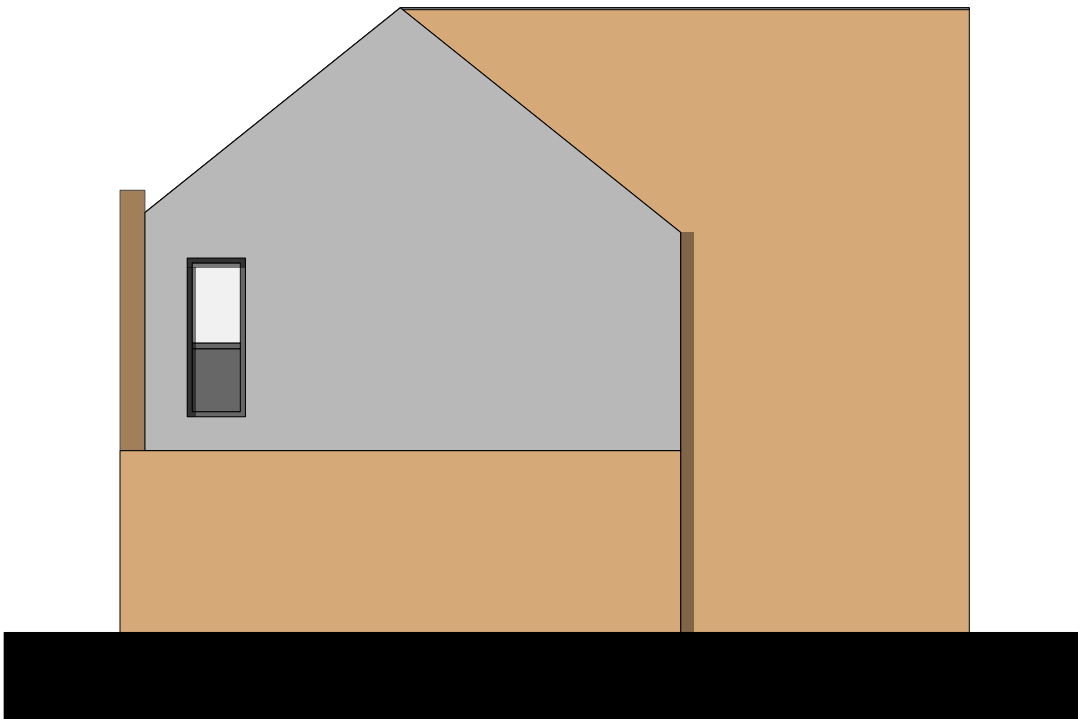

Gable Elevation 1 scale 1:100

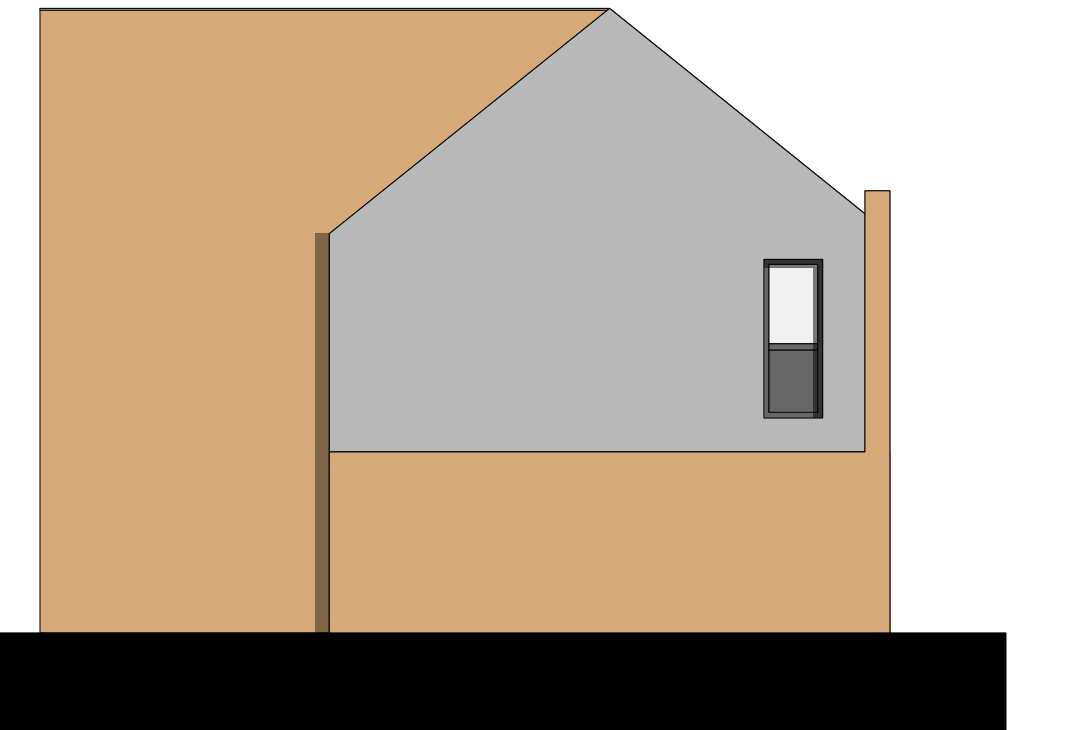

Gable Elevation 2 scale 1:100



Site Section Key nts

Revision:
First Issue: 10.12.2013
RevA: 26.02.2014
RevB: Amendments to elevations following Planner comments - AKW - 04.03.2013
RevC: Amendments to elevations following Planner comments - AKW - 07.03.2013

PLANNING

DK-Architects

Job: Duncan Street, Liverpool
Client: Urban Splash
Drawing Title: Proposed Street Scene and Site Section
Date: 06.12.2013
Drawing no: P_06 revision: C
Scale: 1:100/50 @ A1
Drawn: SNC/AKW

26 Old Haymarket T 0151 231 1209
Liverpool F 0151 227 2063
L1 6EJ E mail@dk-architects.com
W www.dk-architects.com