



Plans Key:


- Existing Wall:
- Structure Over:
- Headroom 1982mm:
- Headroom 832-1982mm:
- Headroom <832mm:

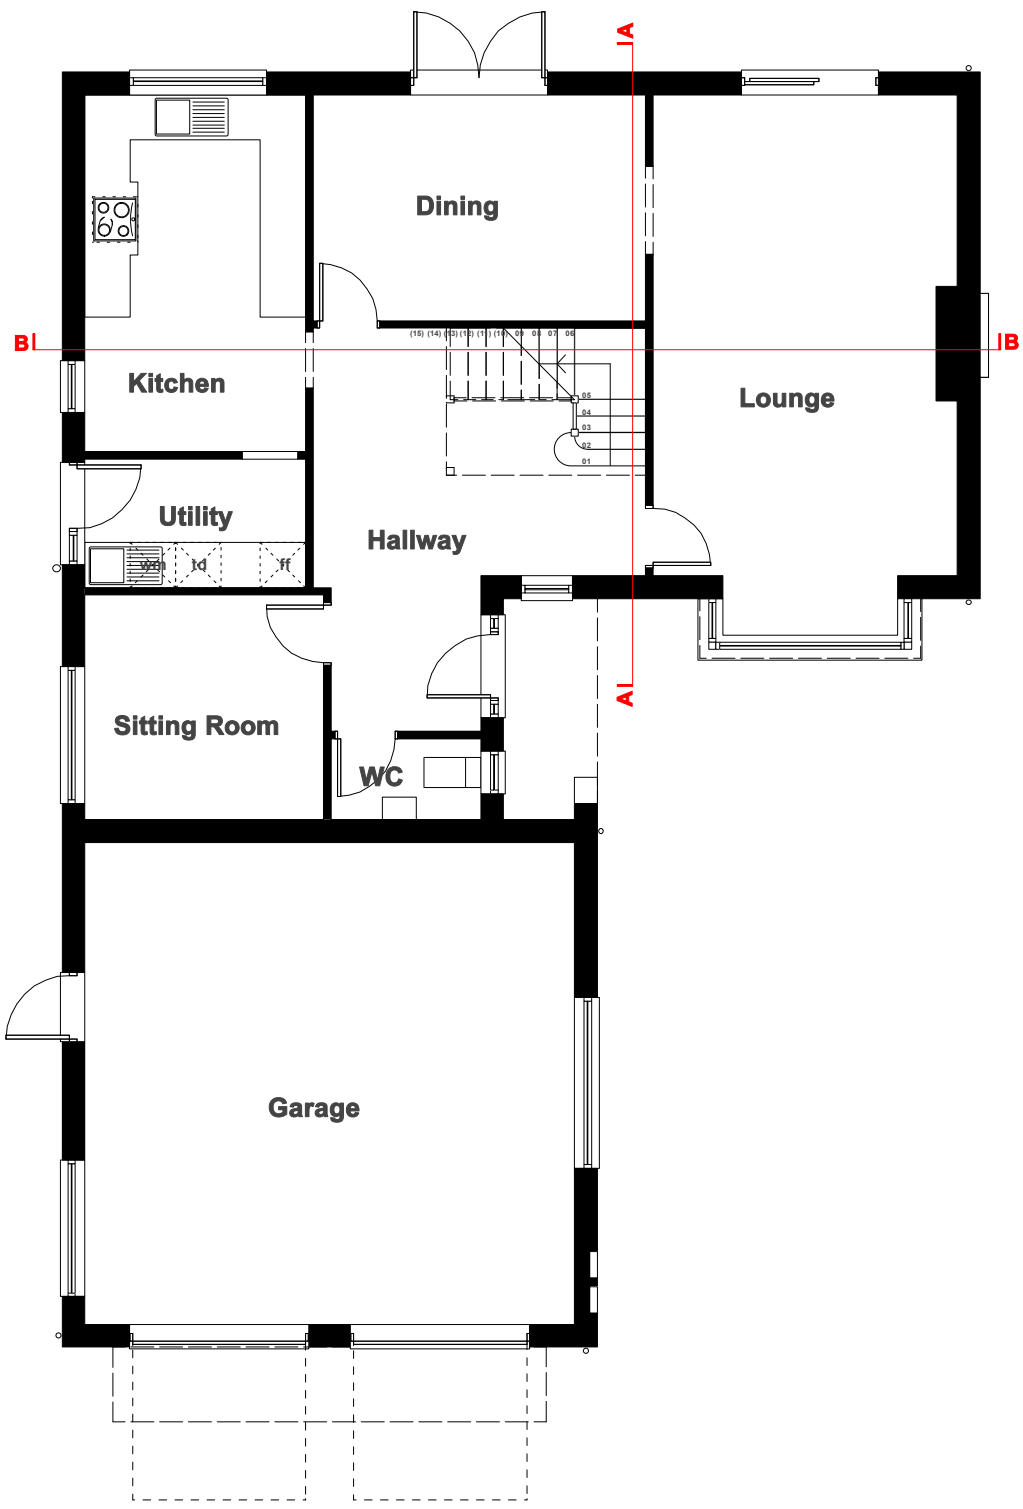


EXISTING GROUND FLOOR PLAN

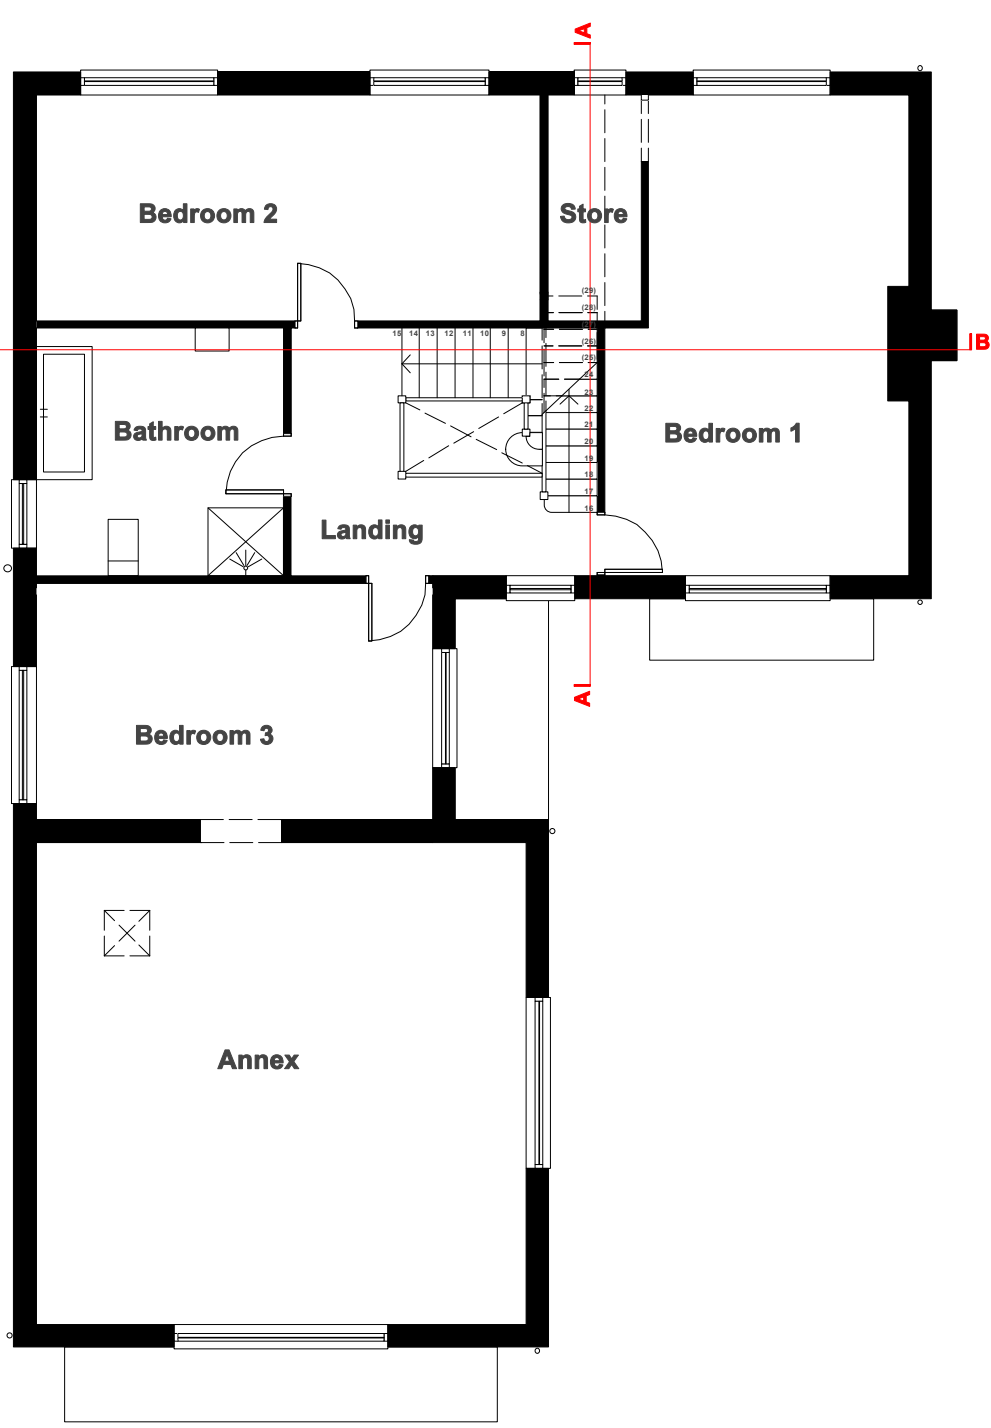

EXISTING FIRST FLOOR PLAN

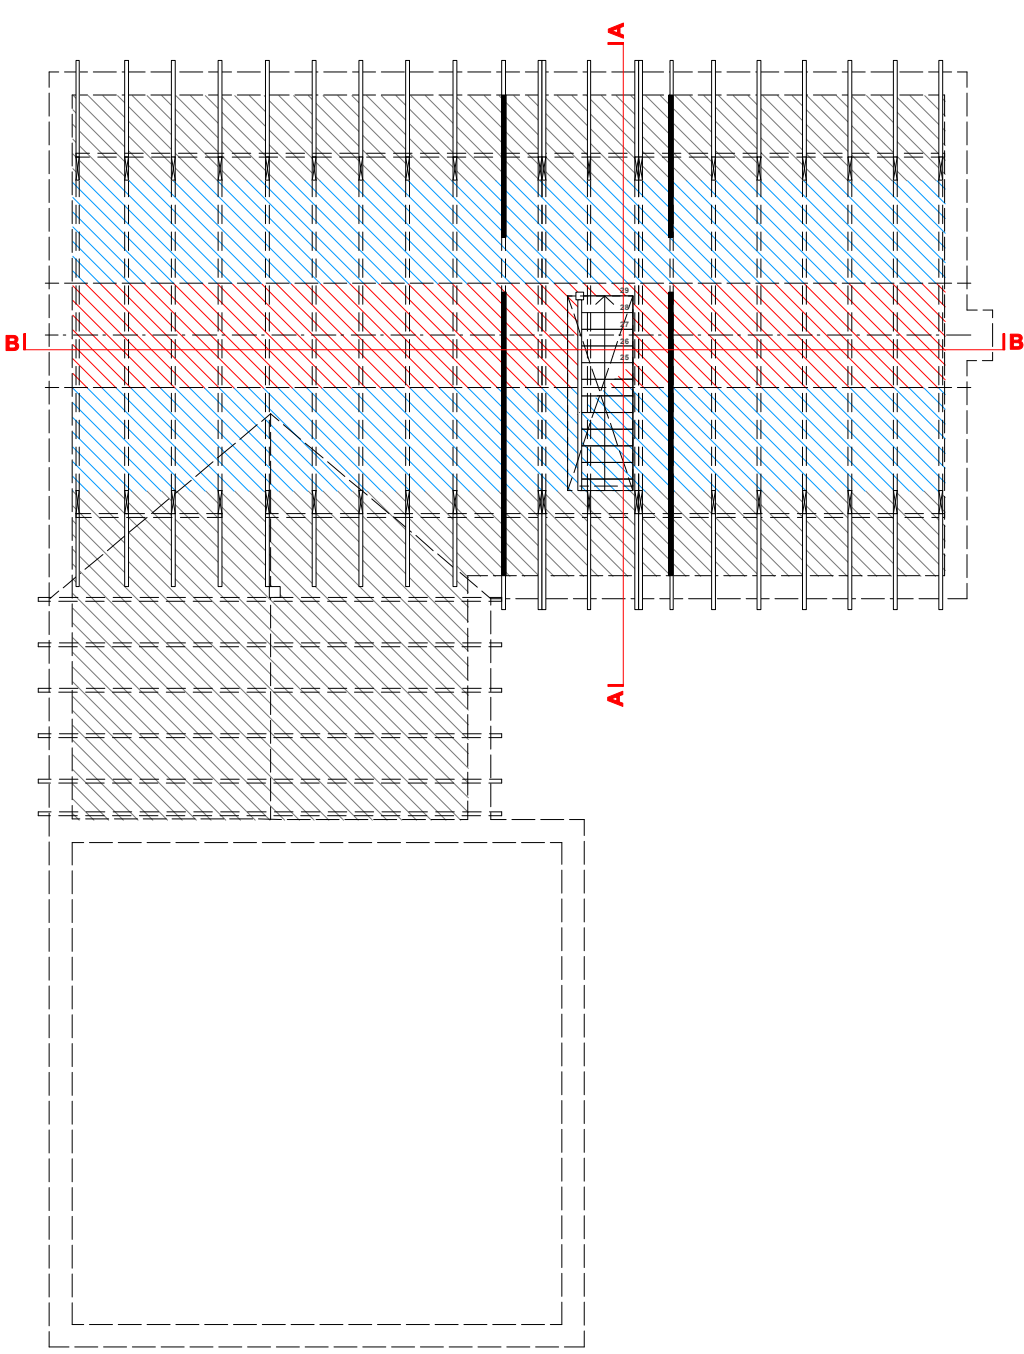


EXISTING ATTIC PLAN

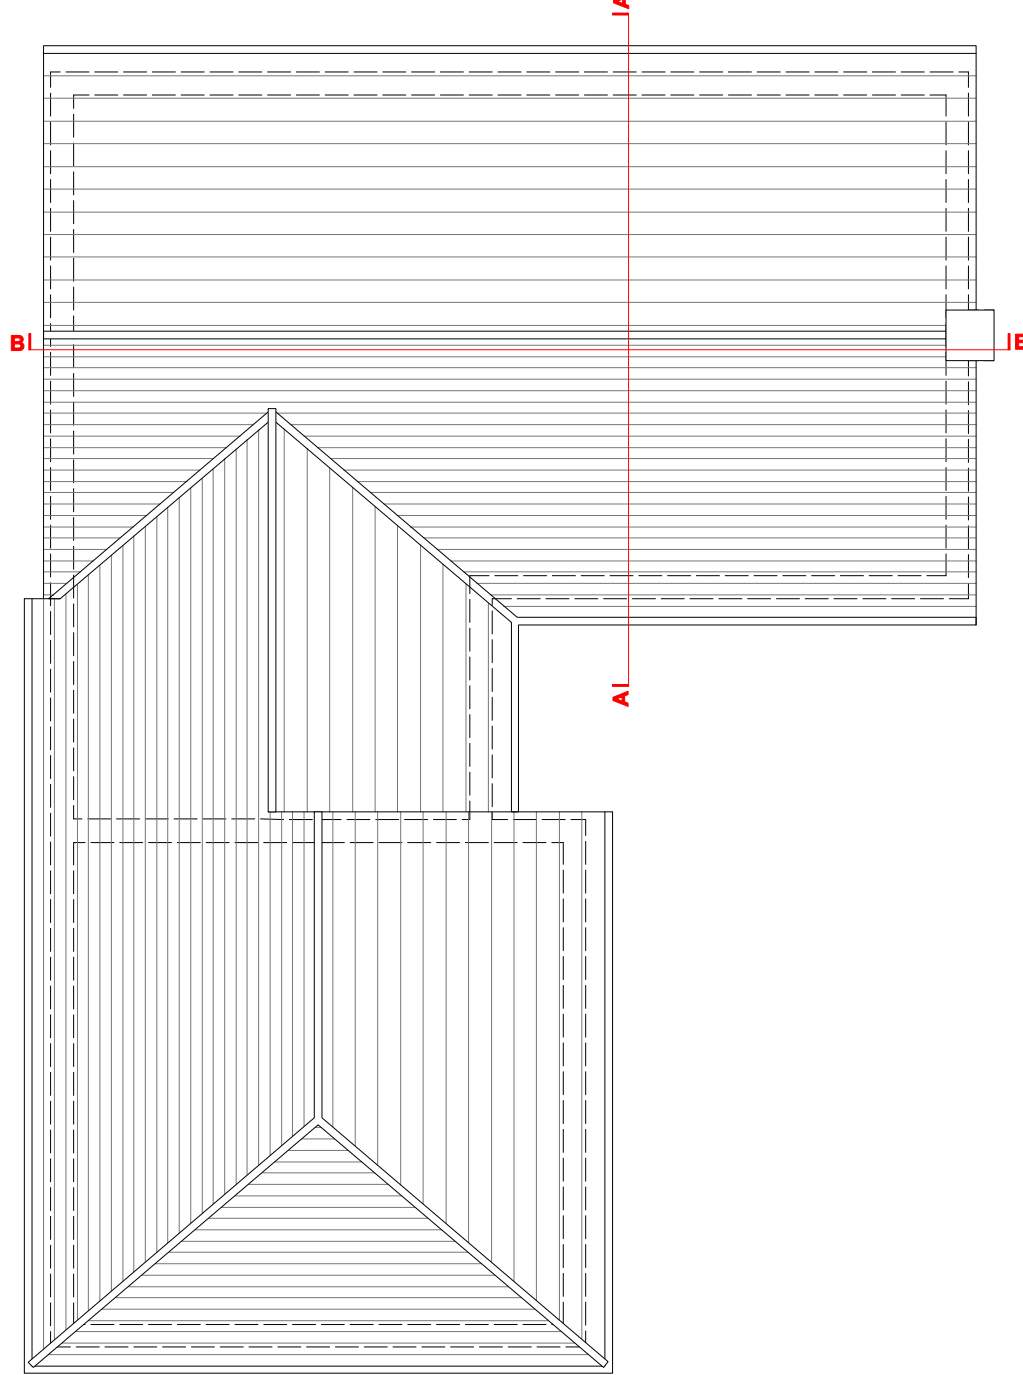

EXISTING ROOF PLAN

Elevations Key:


- Brickwork: **1**
- Feature brickwork: **2**
- Roof tiles: **3**
- Timber framed windows: **4**

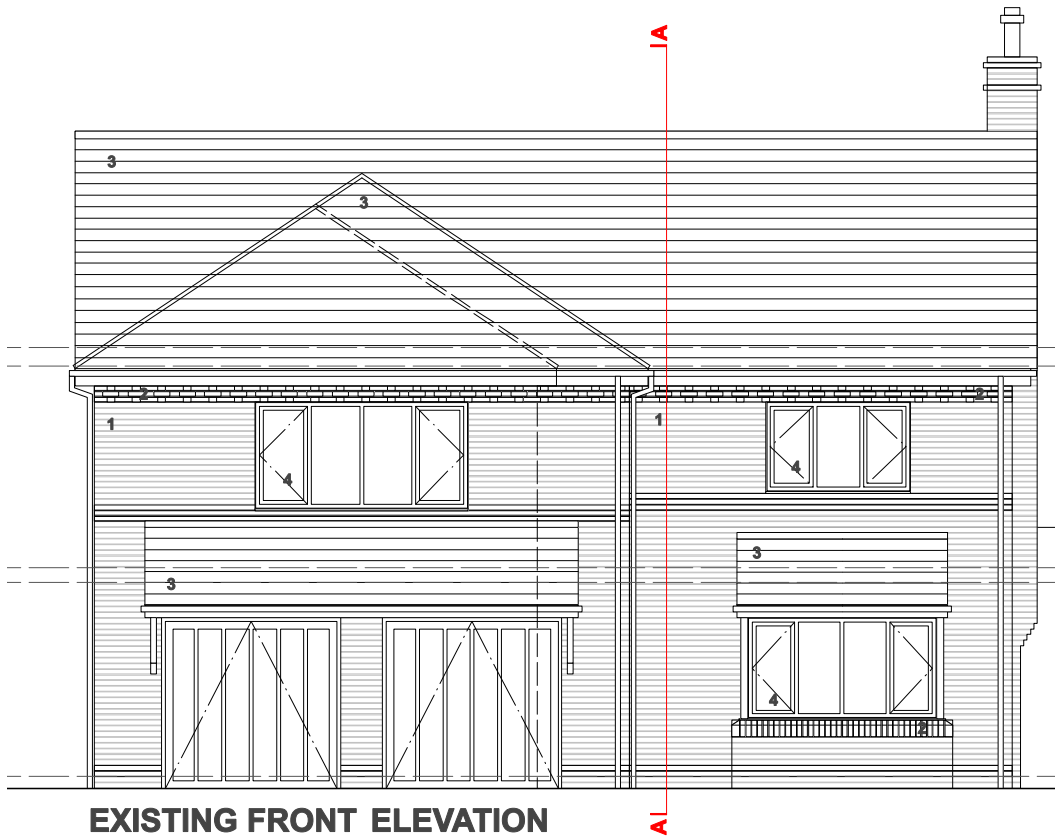

EXISTING FRONT ELEVATION




EXISTING SIDE ELEVATION

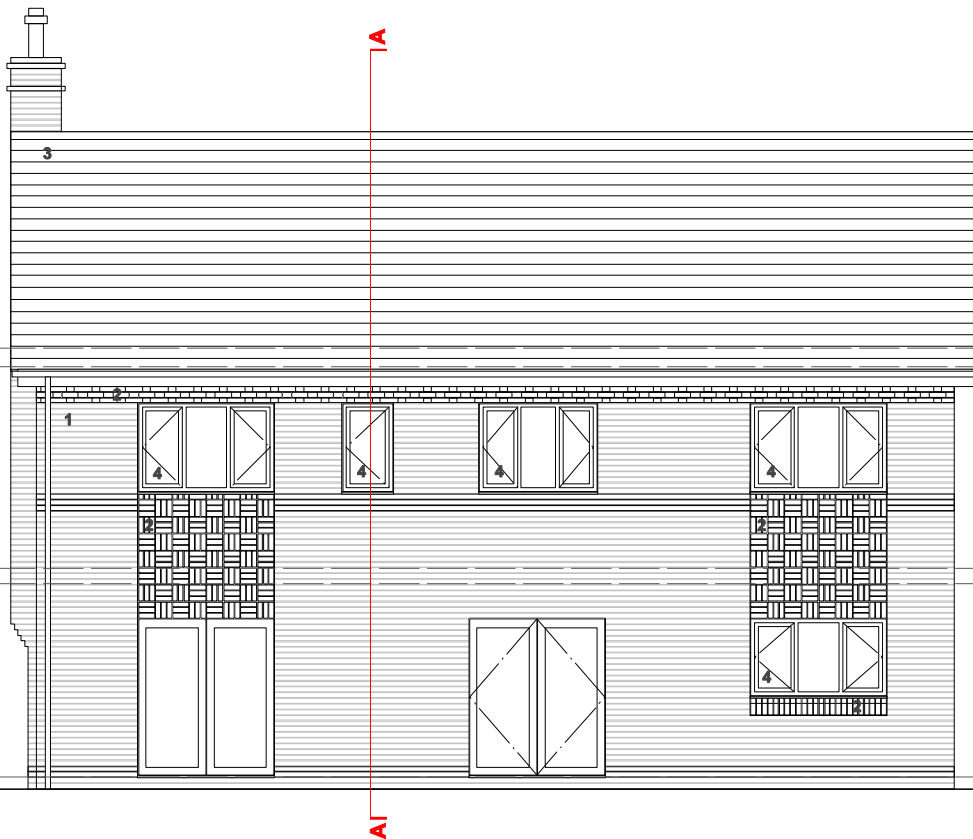


EXISTING REAR ELEVATION



EXISTING SIDE ELEVATION

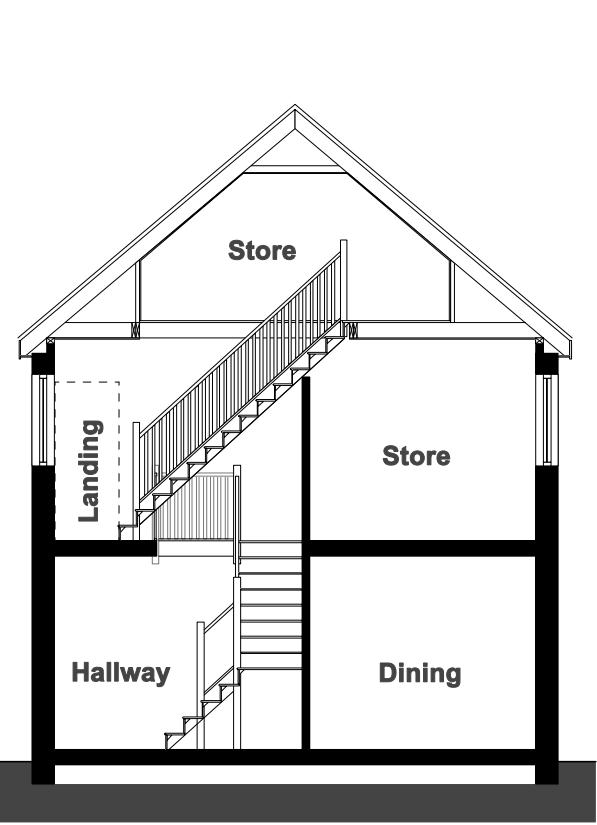

EXISTING SECTION A-A

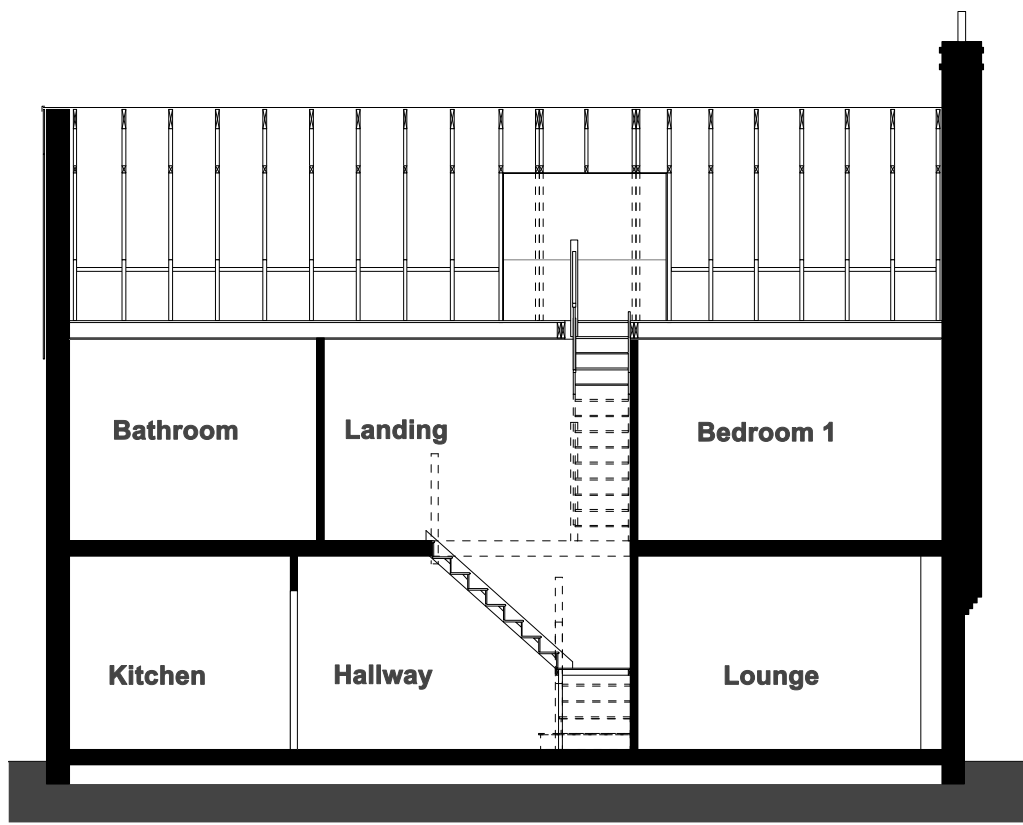

EXISTING SECTION B-B

Scale: 0m 1m 2m 3m 4m 5m 10m