

Plans Key:

New Wall:

Structure Over:


Denotes storage space:

Zone of limited accessibility:


1950mm headroom:

1800mm headroom:


1500mm headroom:

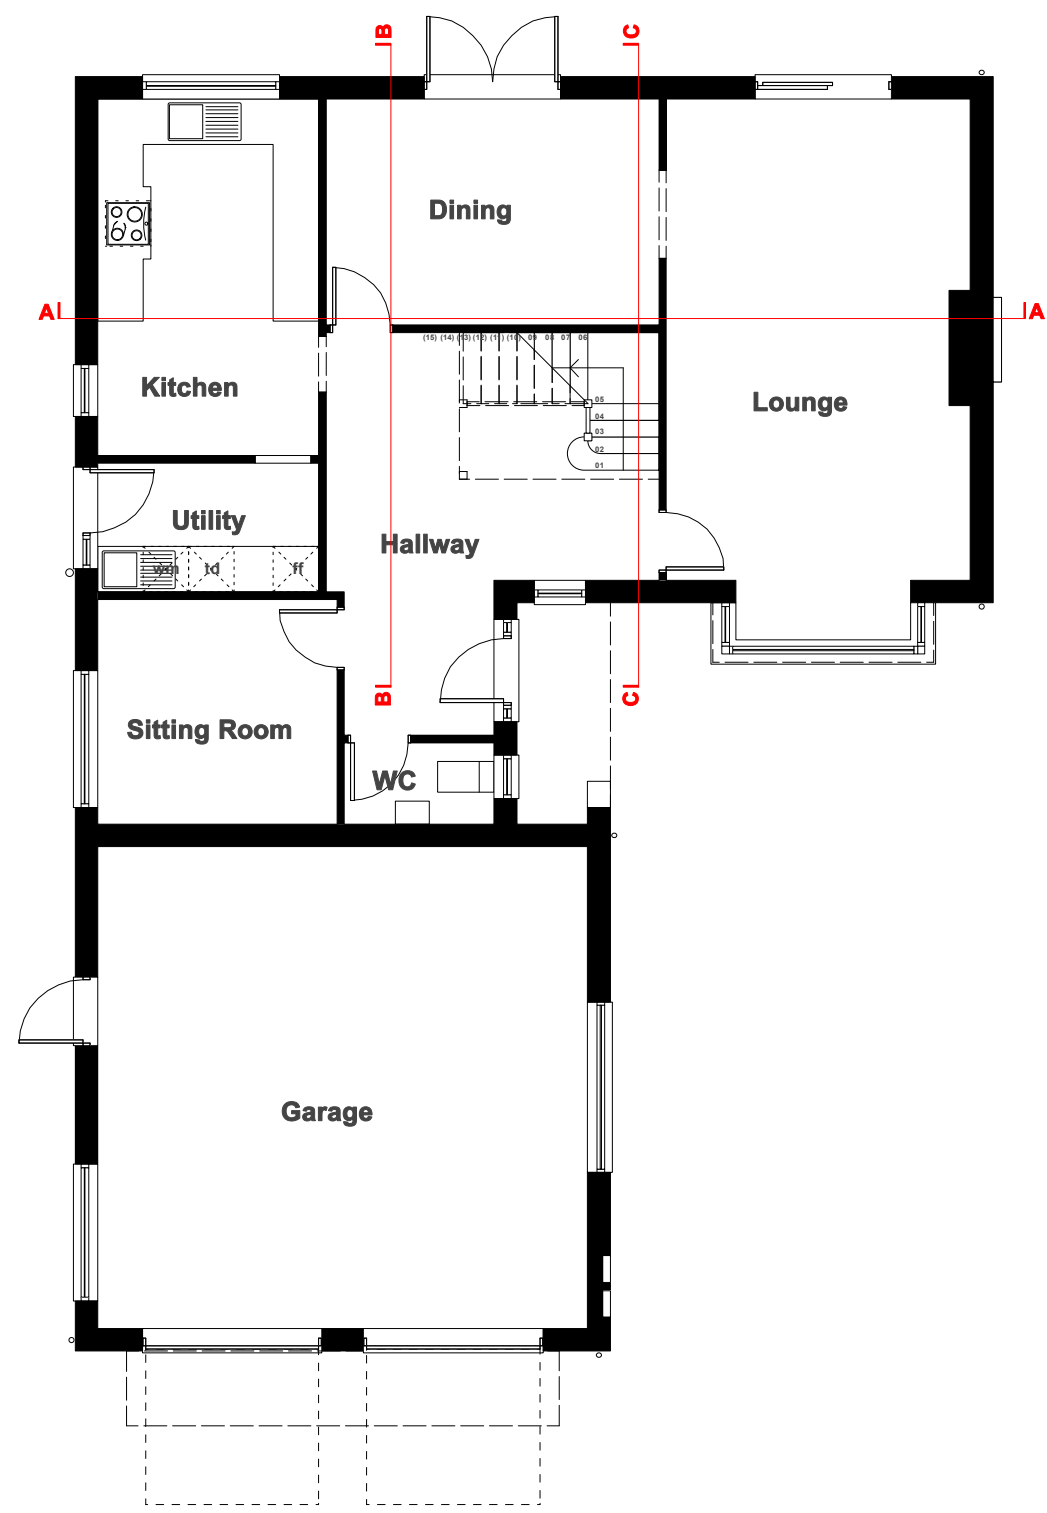


PROPOSED GROUND FLOOR PLAN

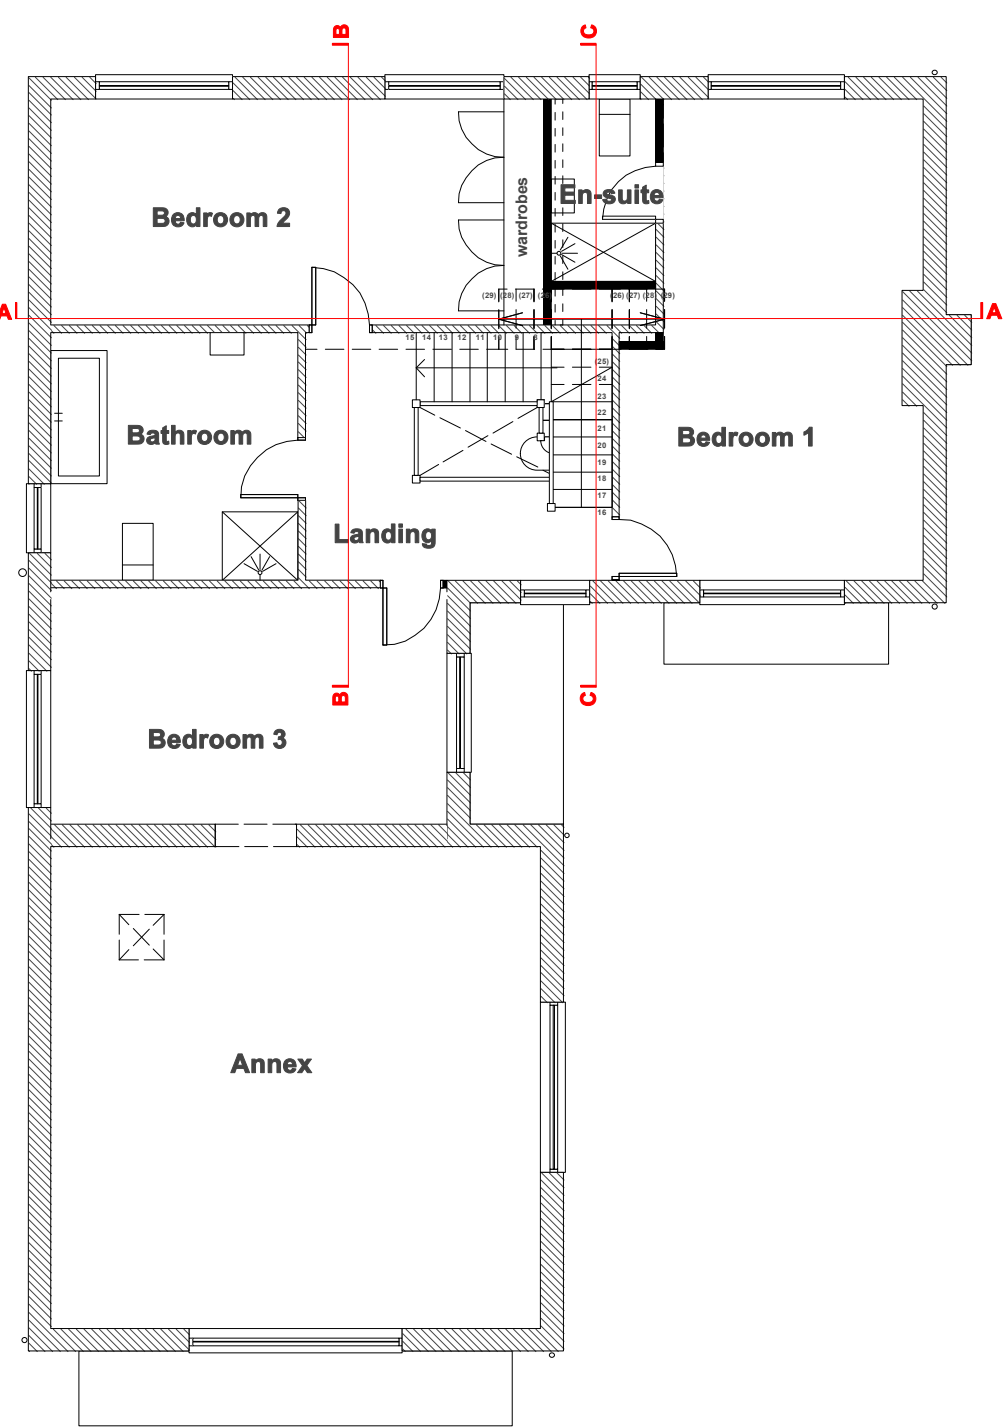

PROPOSED FIRST FLOOR PLAN

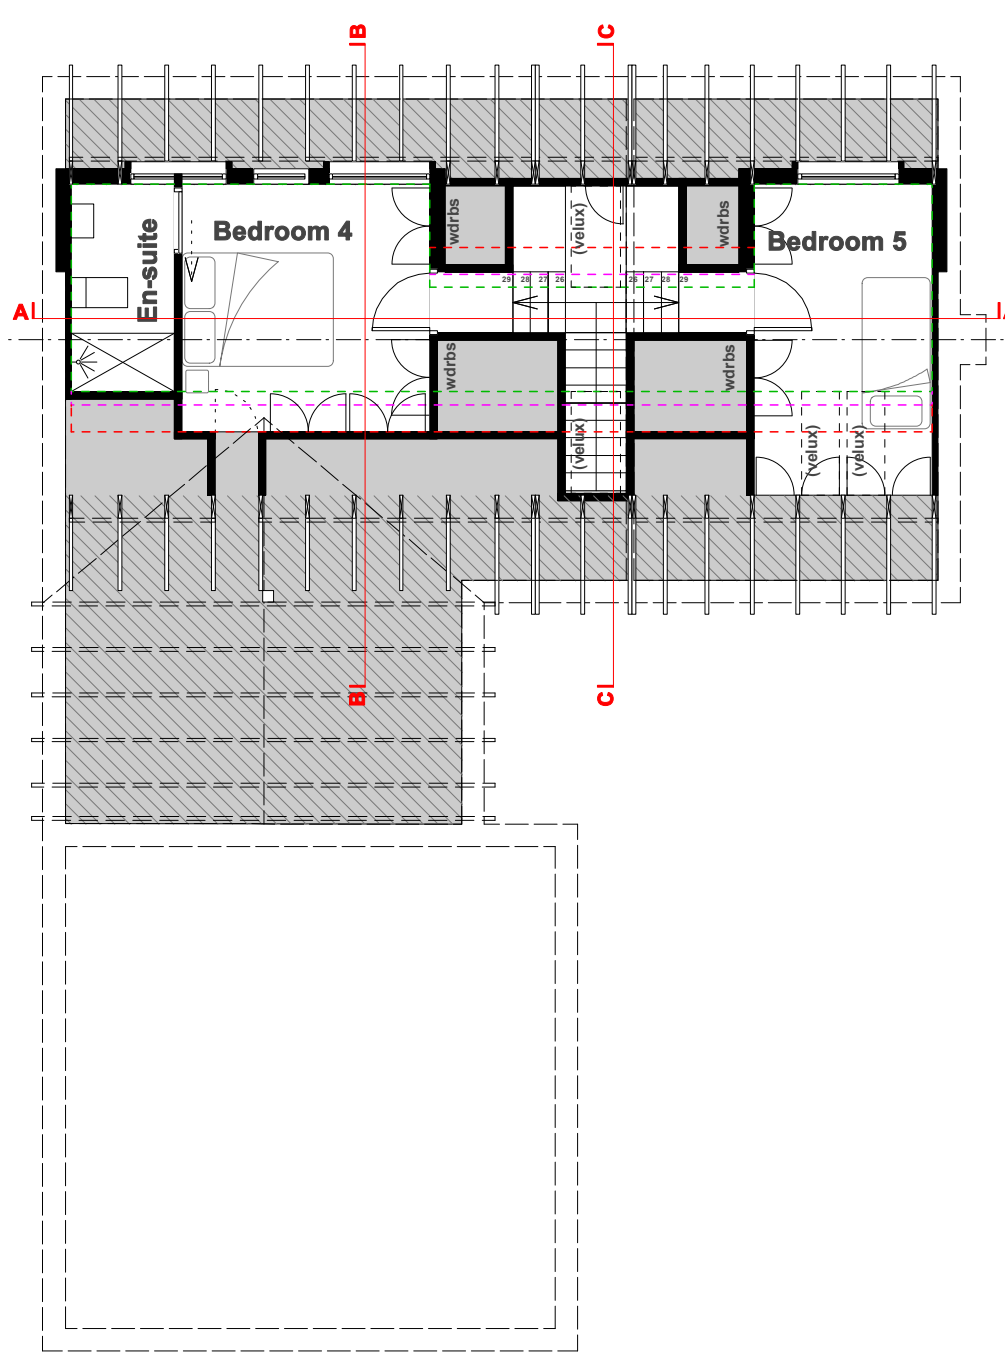

PROPOSED ATTIC PLAN

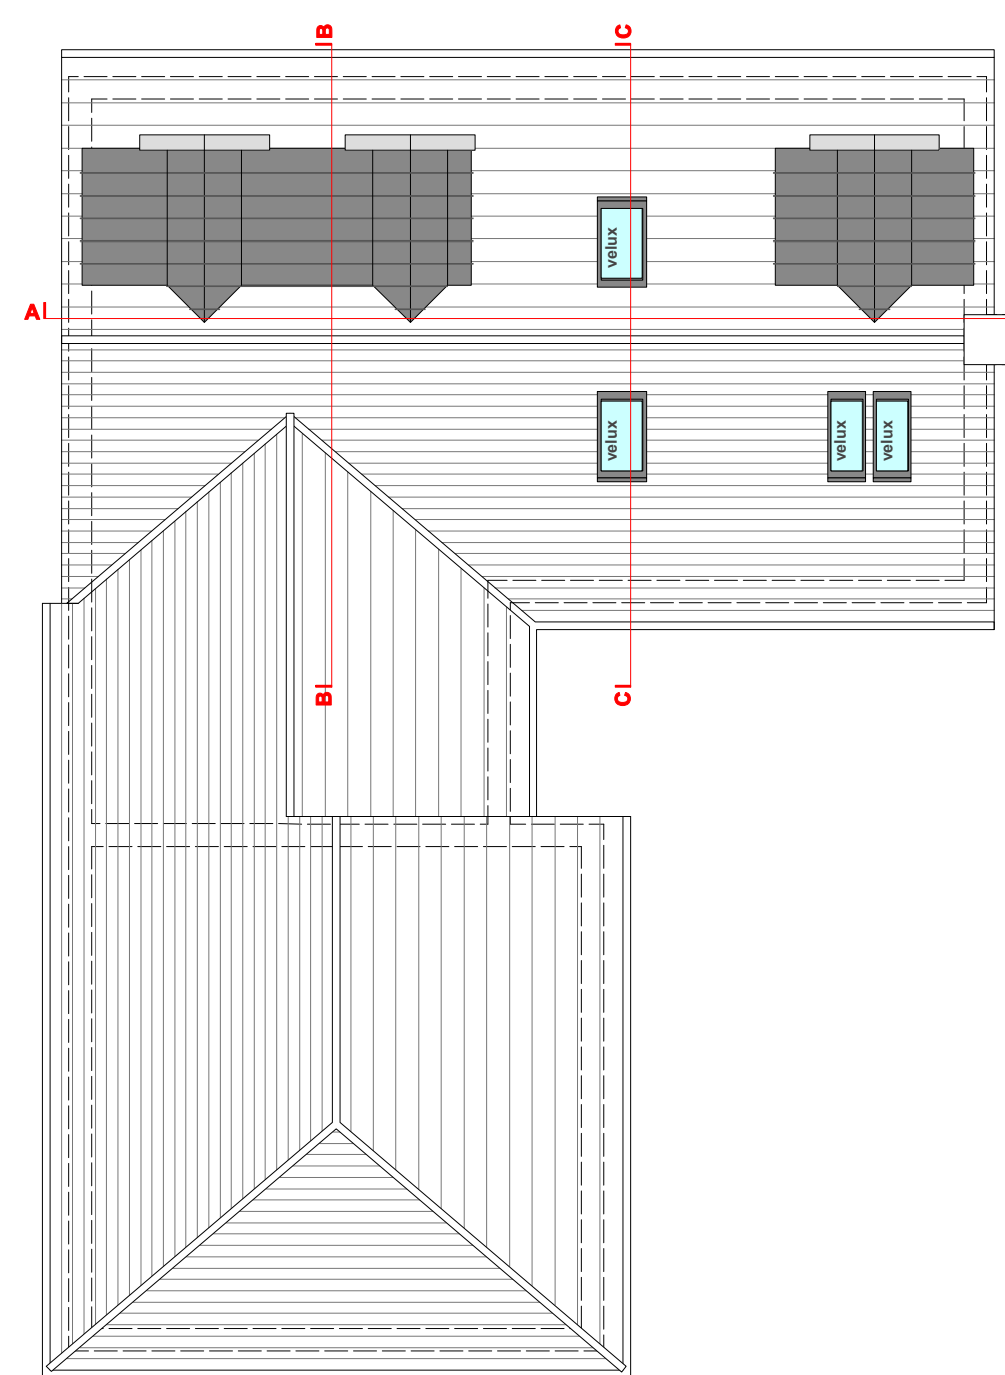

PROPOSED ROOF PLAN

Elevations Key:

Brickwork: **1**

Feature brickwork: **2**

Roof tiles: **3**

Timber framed windows: **4**


Double glazed windows with powder coated aluminium frames (colour to match tone of existing roof tiles): **5**

Standing seam pressed metal cladding (colour to match tone of existing roof tiles): **6**

Fascia to match existing: **7**

Standing seam pressed metal roof finish (colour to match tone of existing roof tiles): **8**


Double glazed roof light by Velux or similar approved with powder coated aluminium frame (colour to match tone of existing roof tiles): **9**

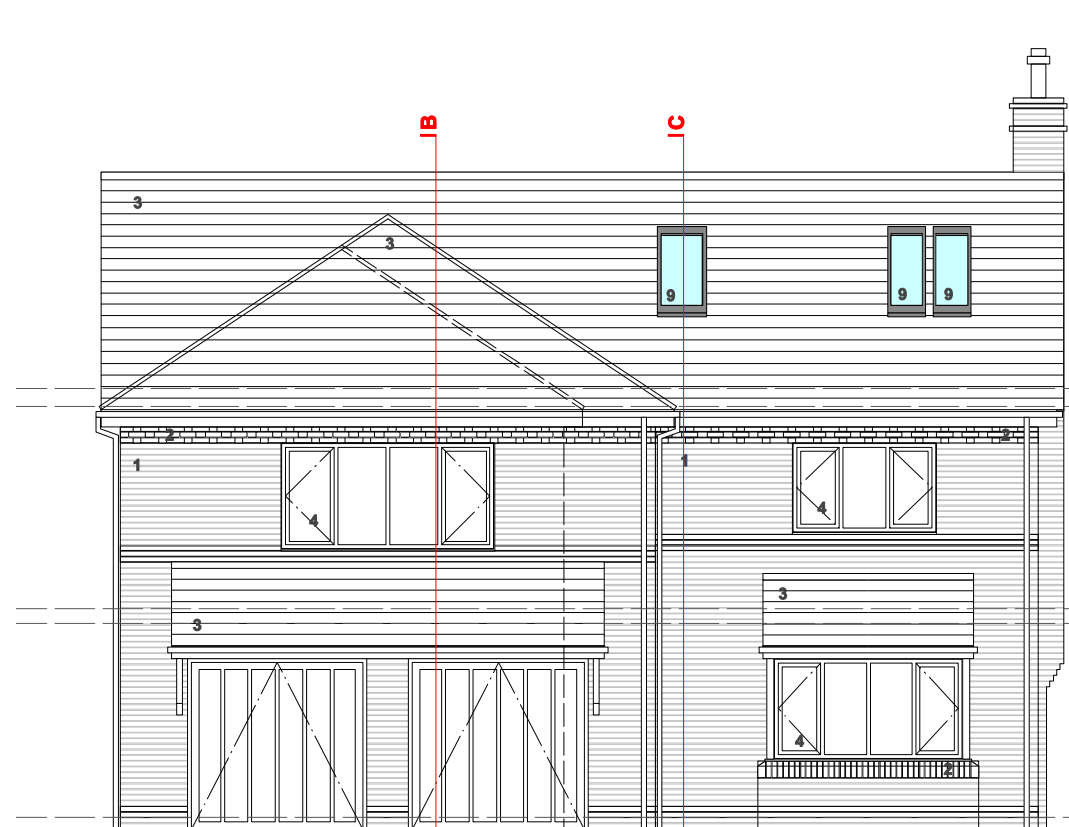

PROPOSED FRONT ELEVATION




PROPOSED SIDE ELEVATION

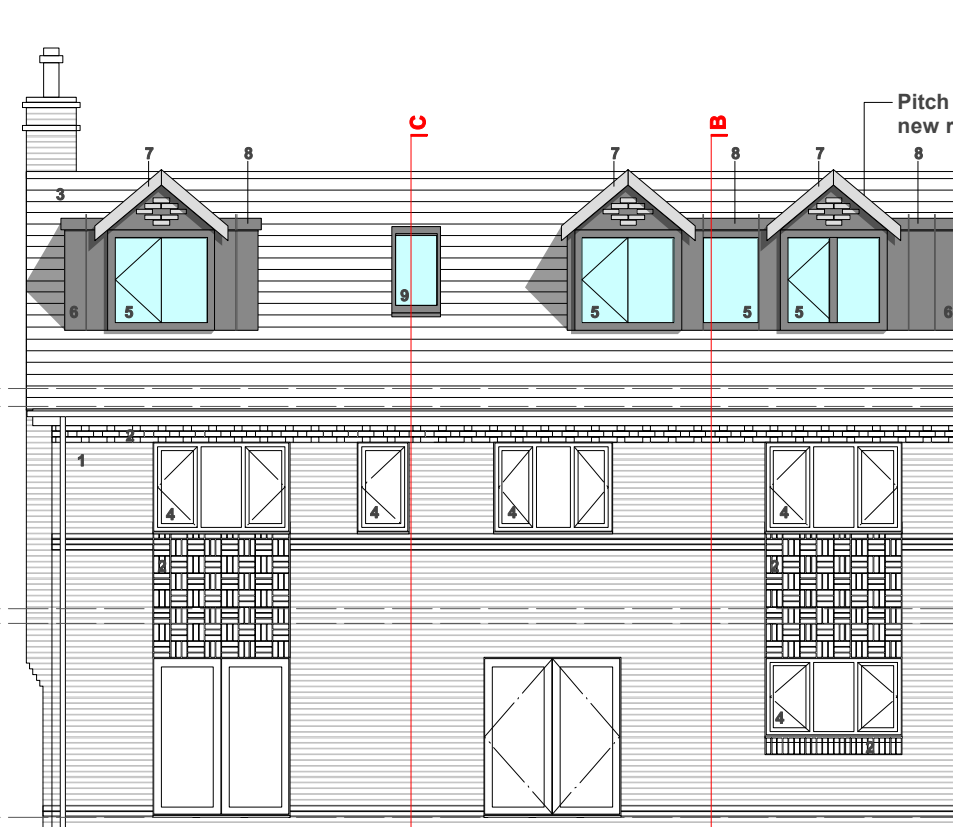


PROPOSED REAR ELEVATION




PROPOSED SIDE ELEVATION

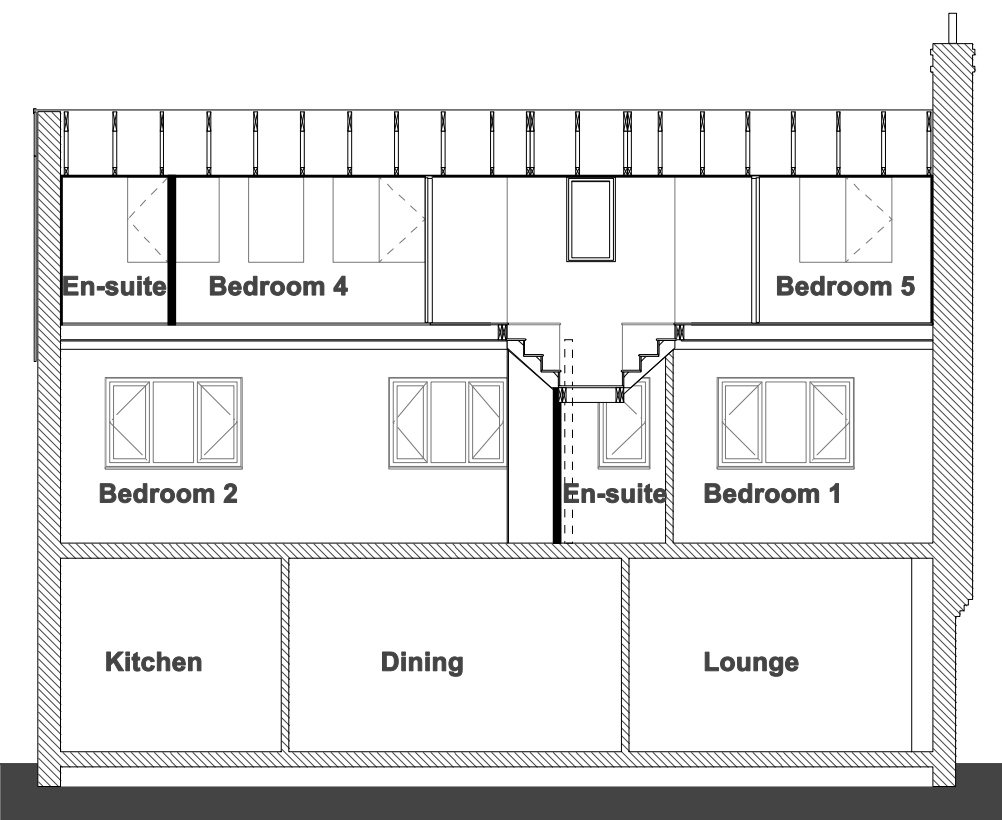

PROPOSED SECTION A-A

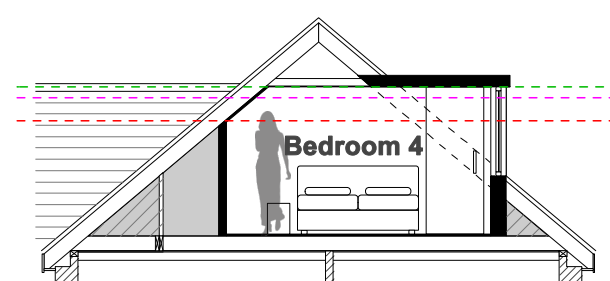

PROPOSED SECTION B-B

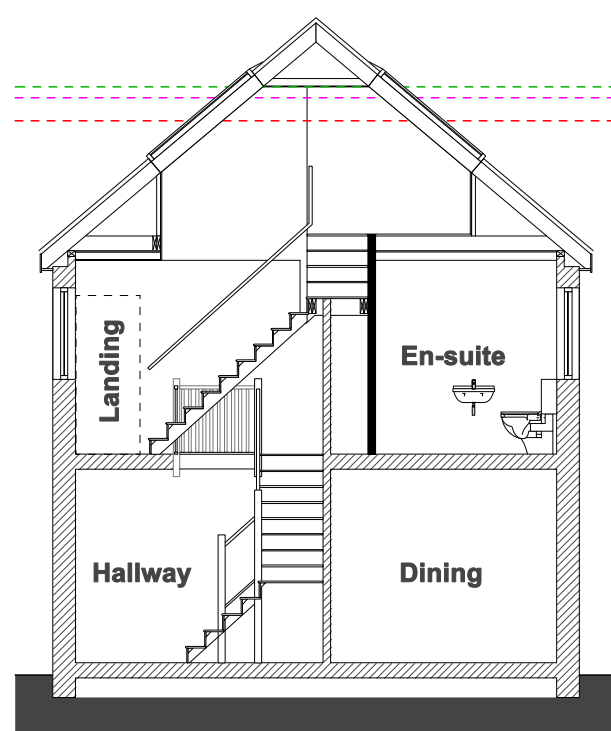

PROPOSED SECTION C-C

Scale: 0m 1m 2m 3m 4m 5m 10m