



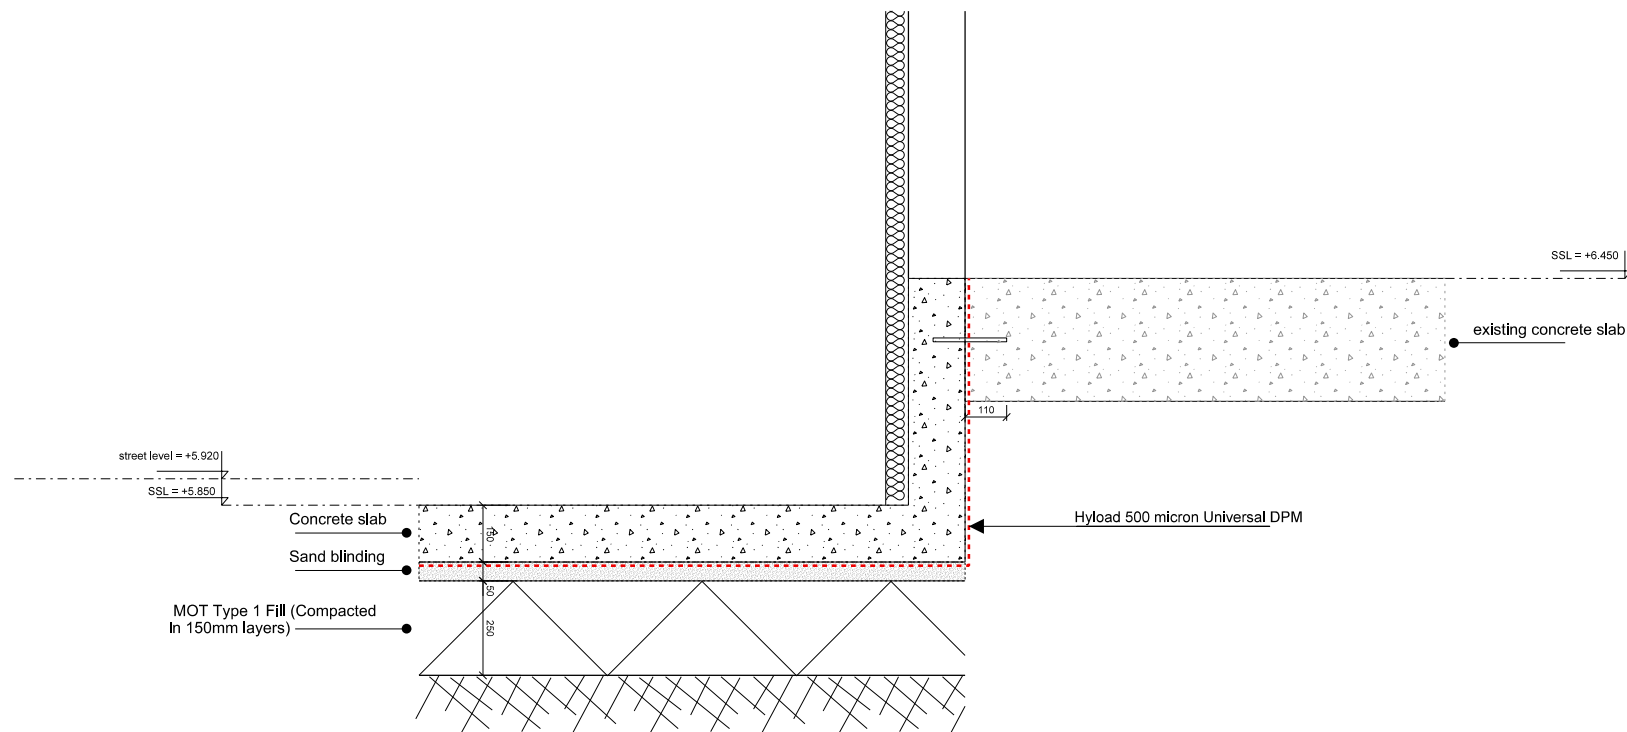


DETAIL 1

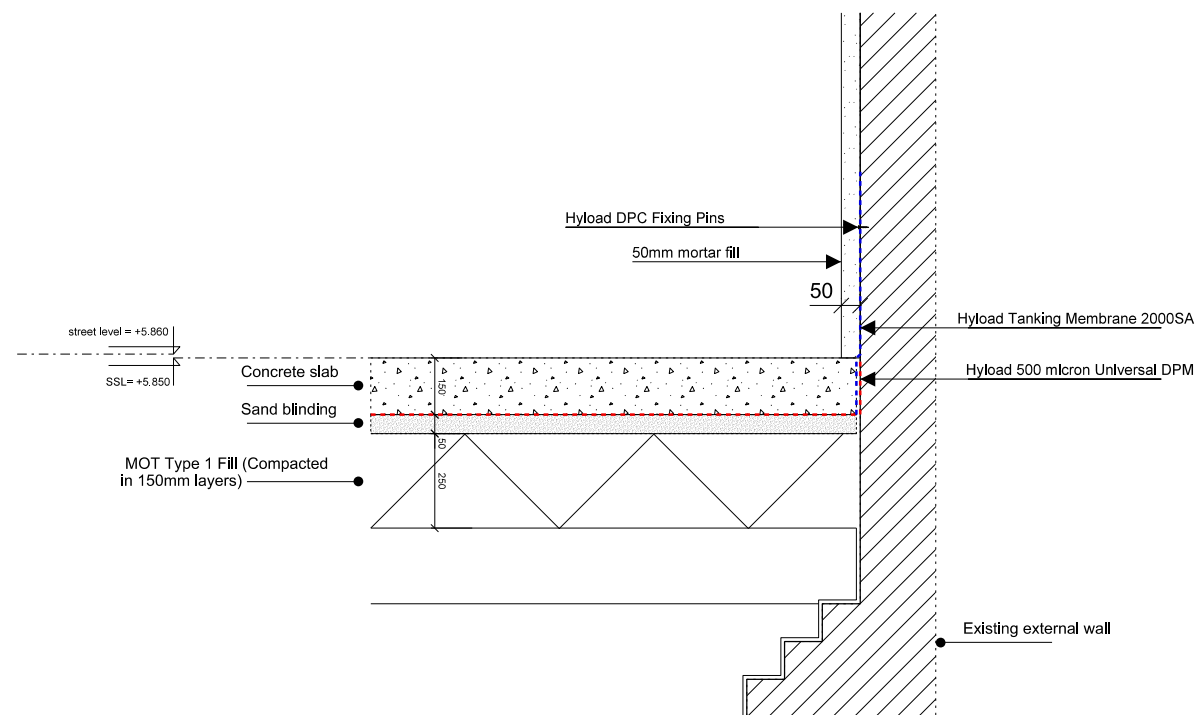

DETAIL 2

KEY DRAWING

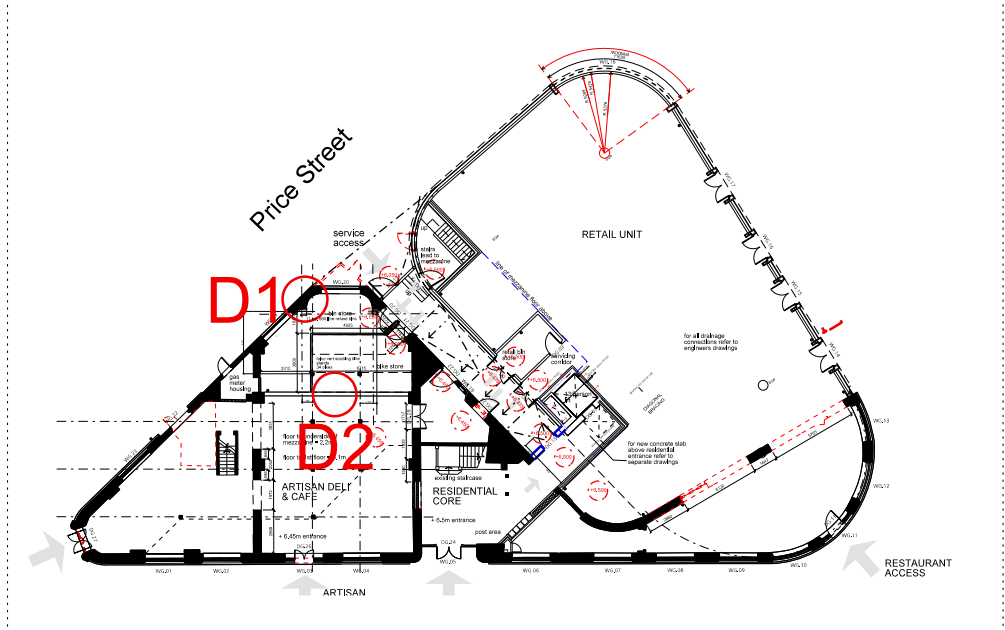

FALCONER CHESTER HALL



No 12 Temple Street, Liverpool, L2 5RH Telephone +44(0)151 243 5800
5th Floor, 22 Soho Square, London, W1D 4NS Telephone +44(0) 203 137 7393

Project Title		Chancery House, Liverpool
Drawing Title		Foundations - Existing Building
Client		Chancery House (Liverpool) LLP
Drawn By	Date	
PT	Nov 2015	
Scale		
1:20 @ A3		
Project No.		P13-063
Drawing No.		04-16-001