




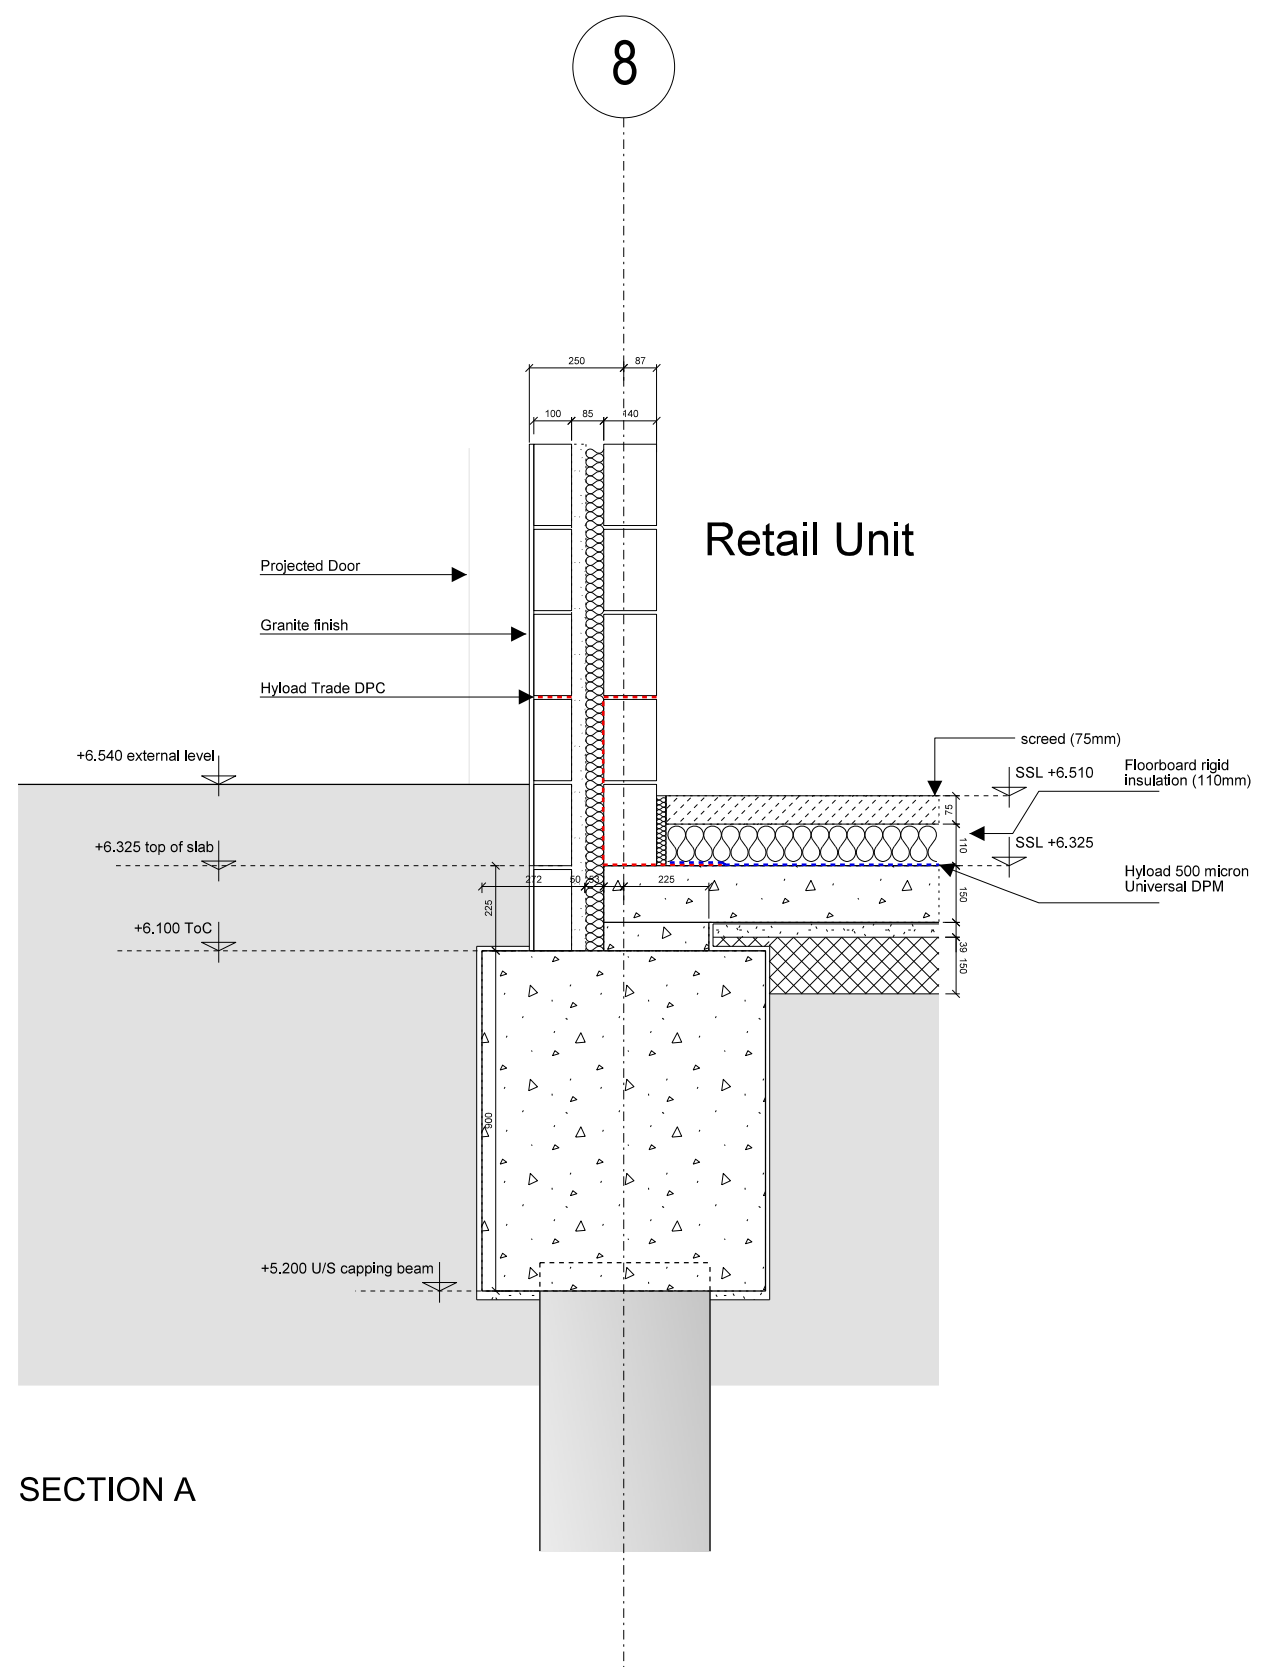


SECTION A

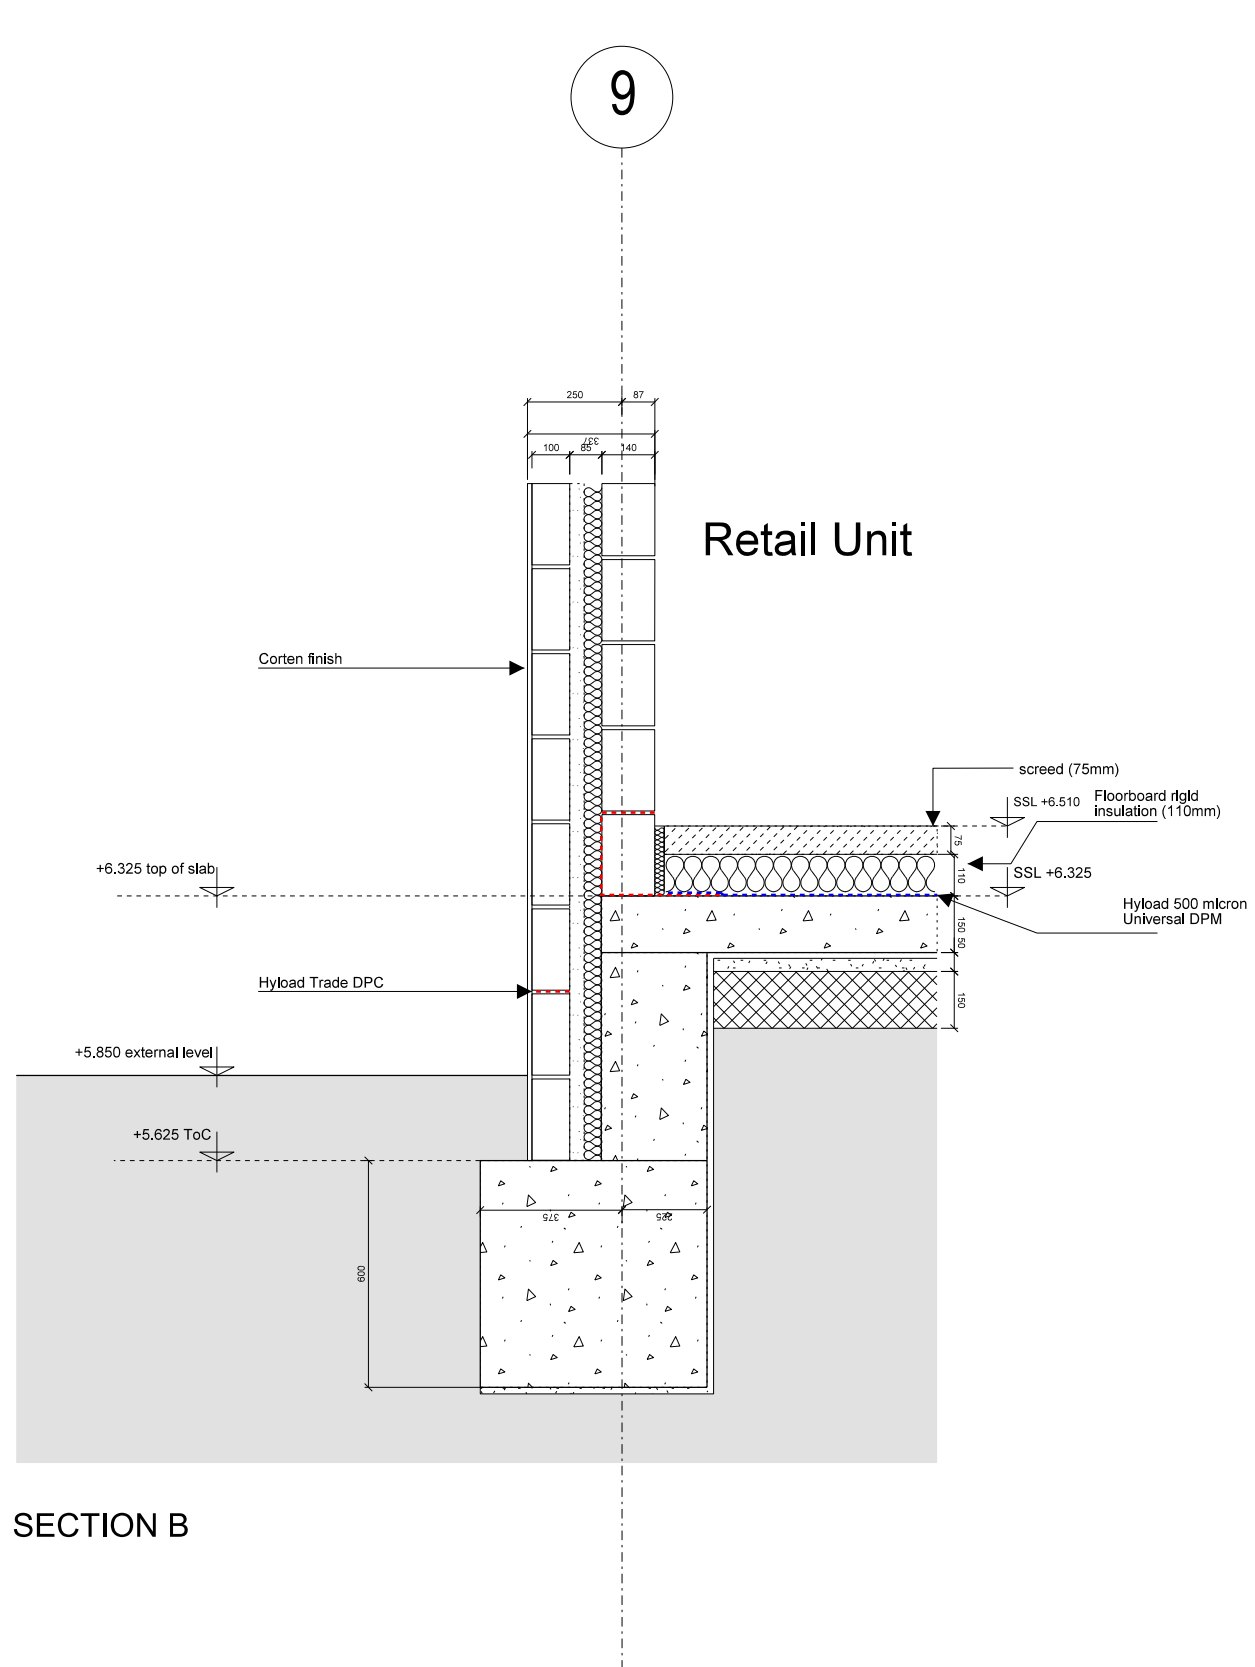


SECTION B

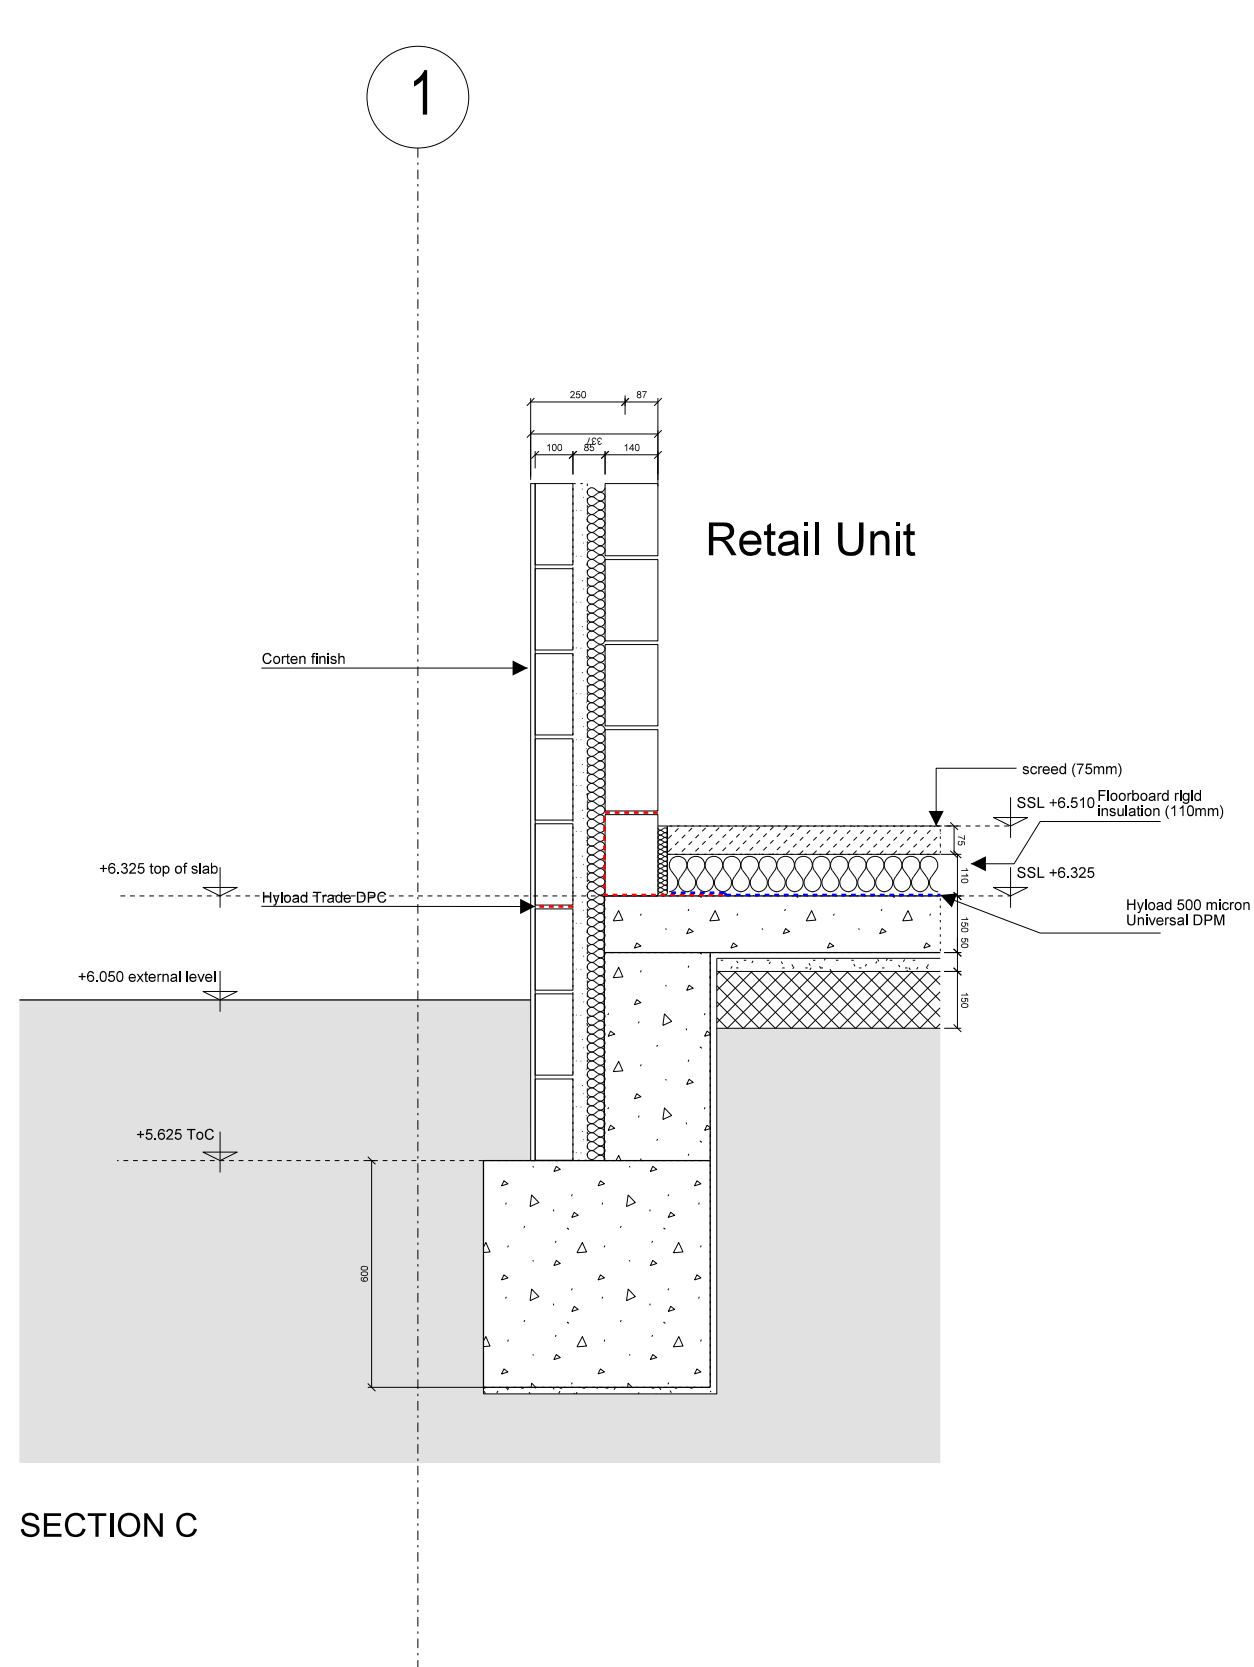


SECTION C

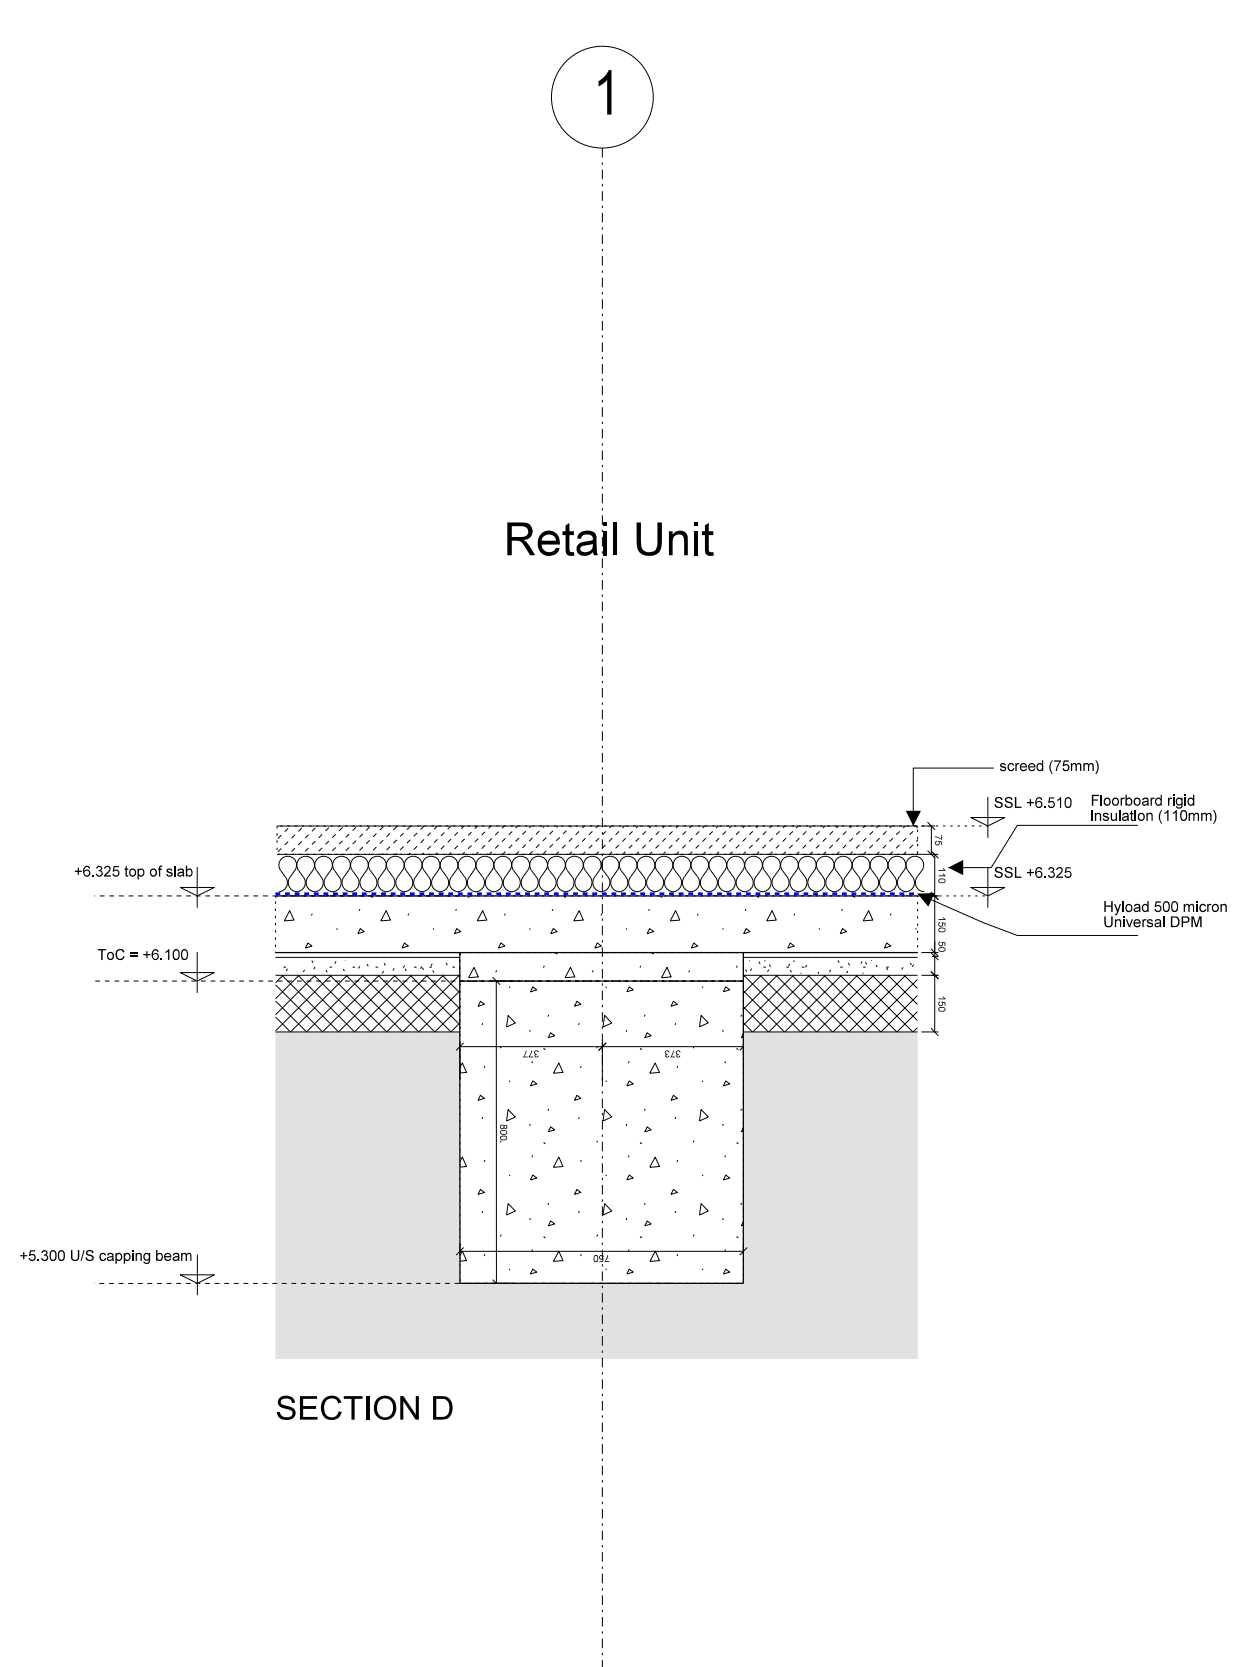


SECTION D

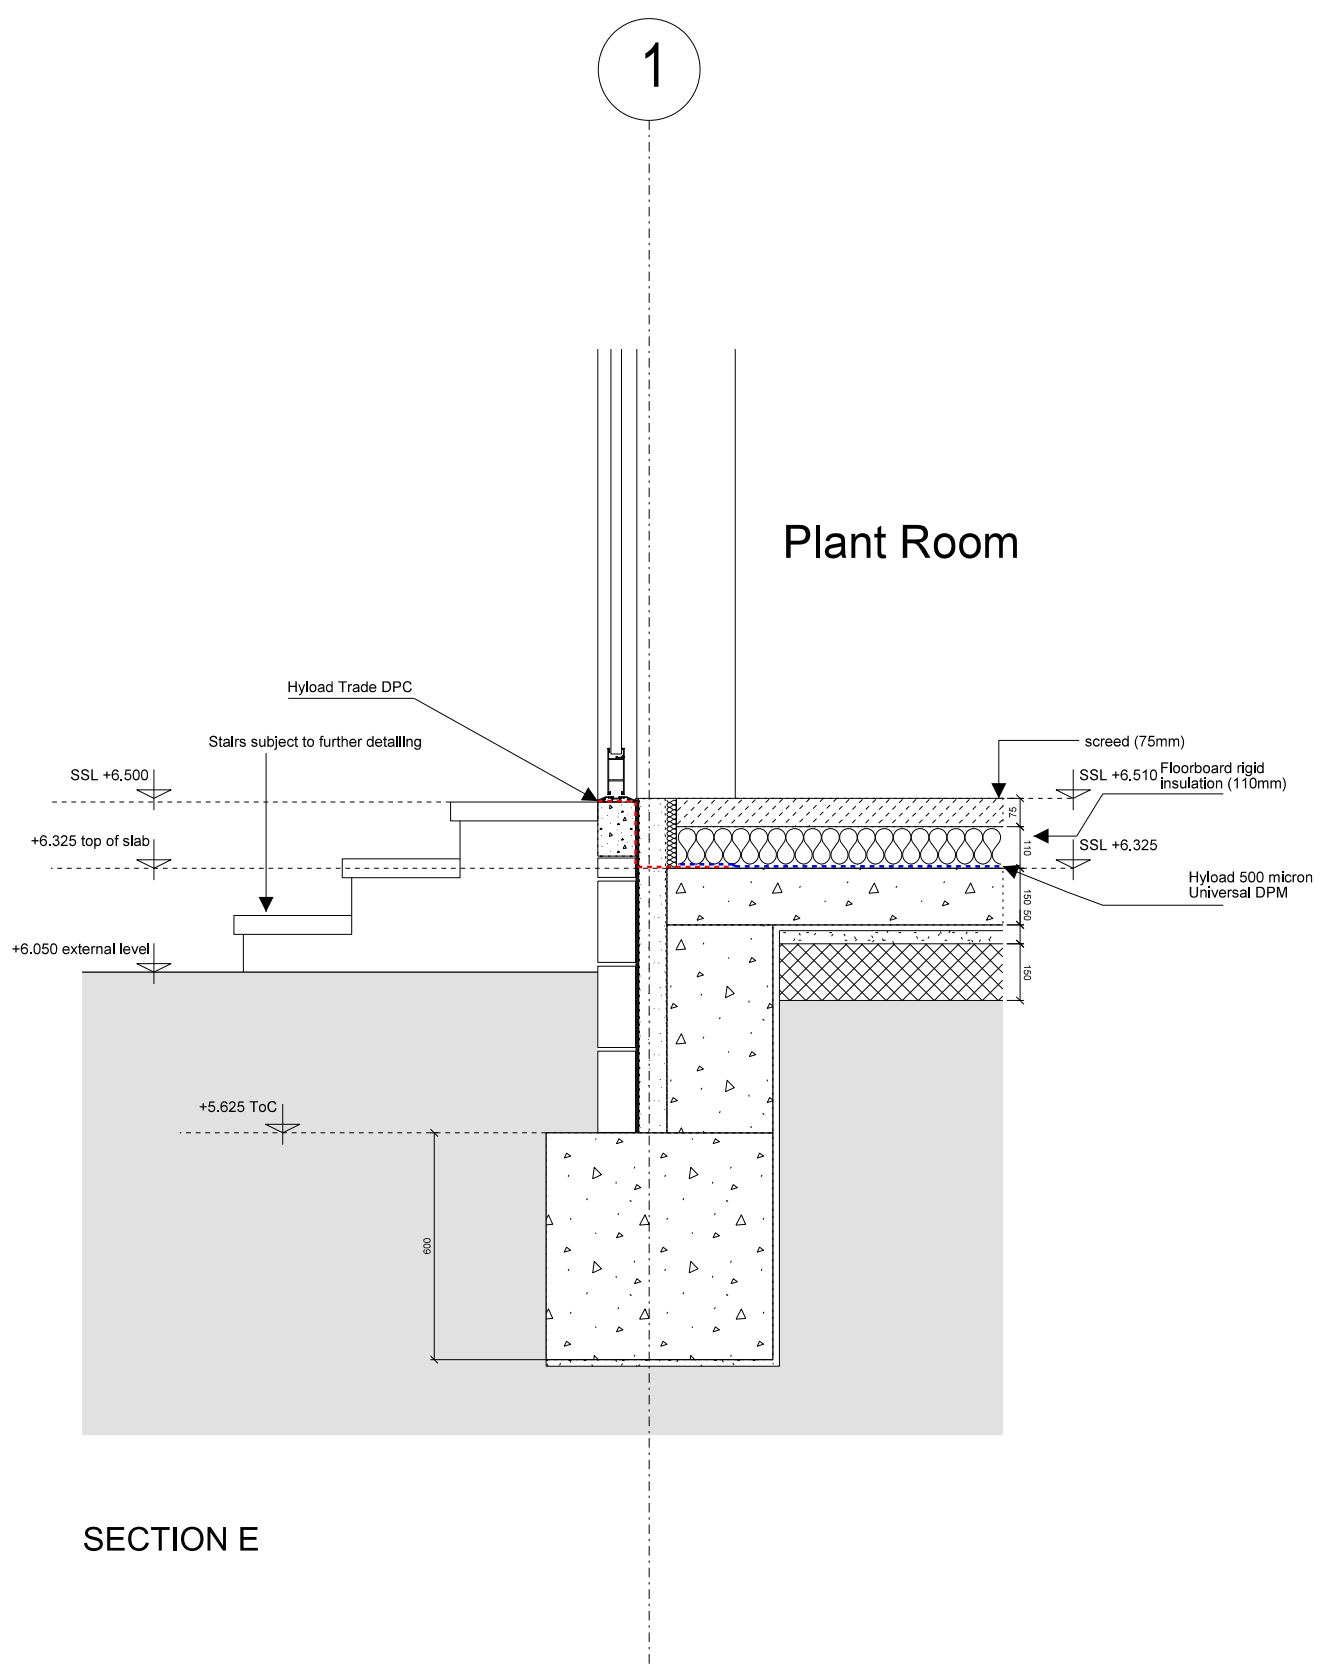

SECTION E

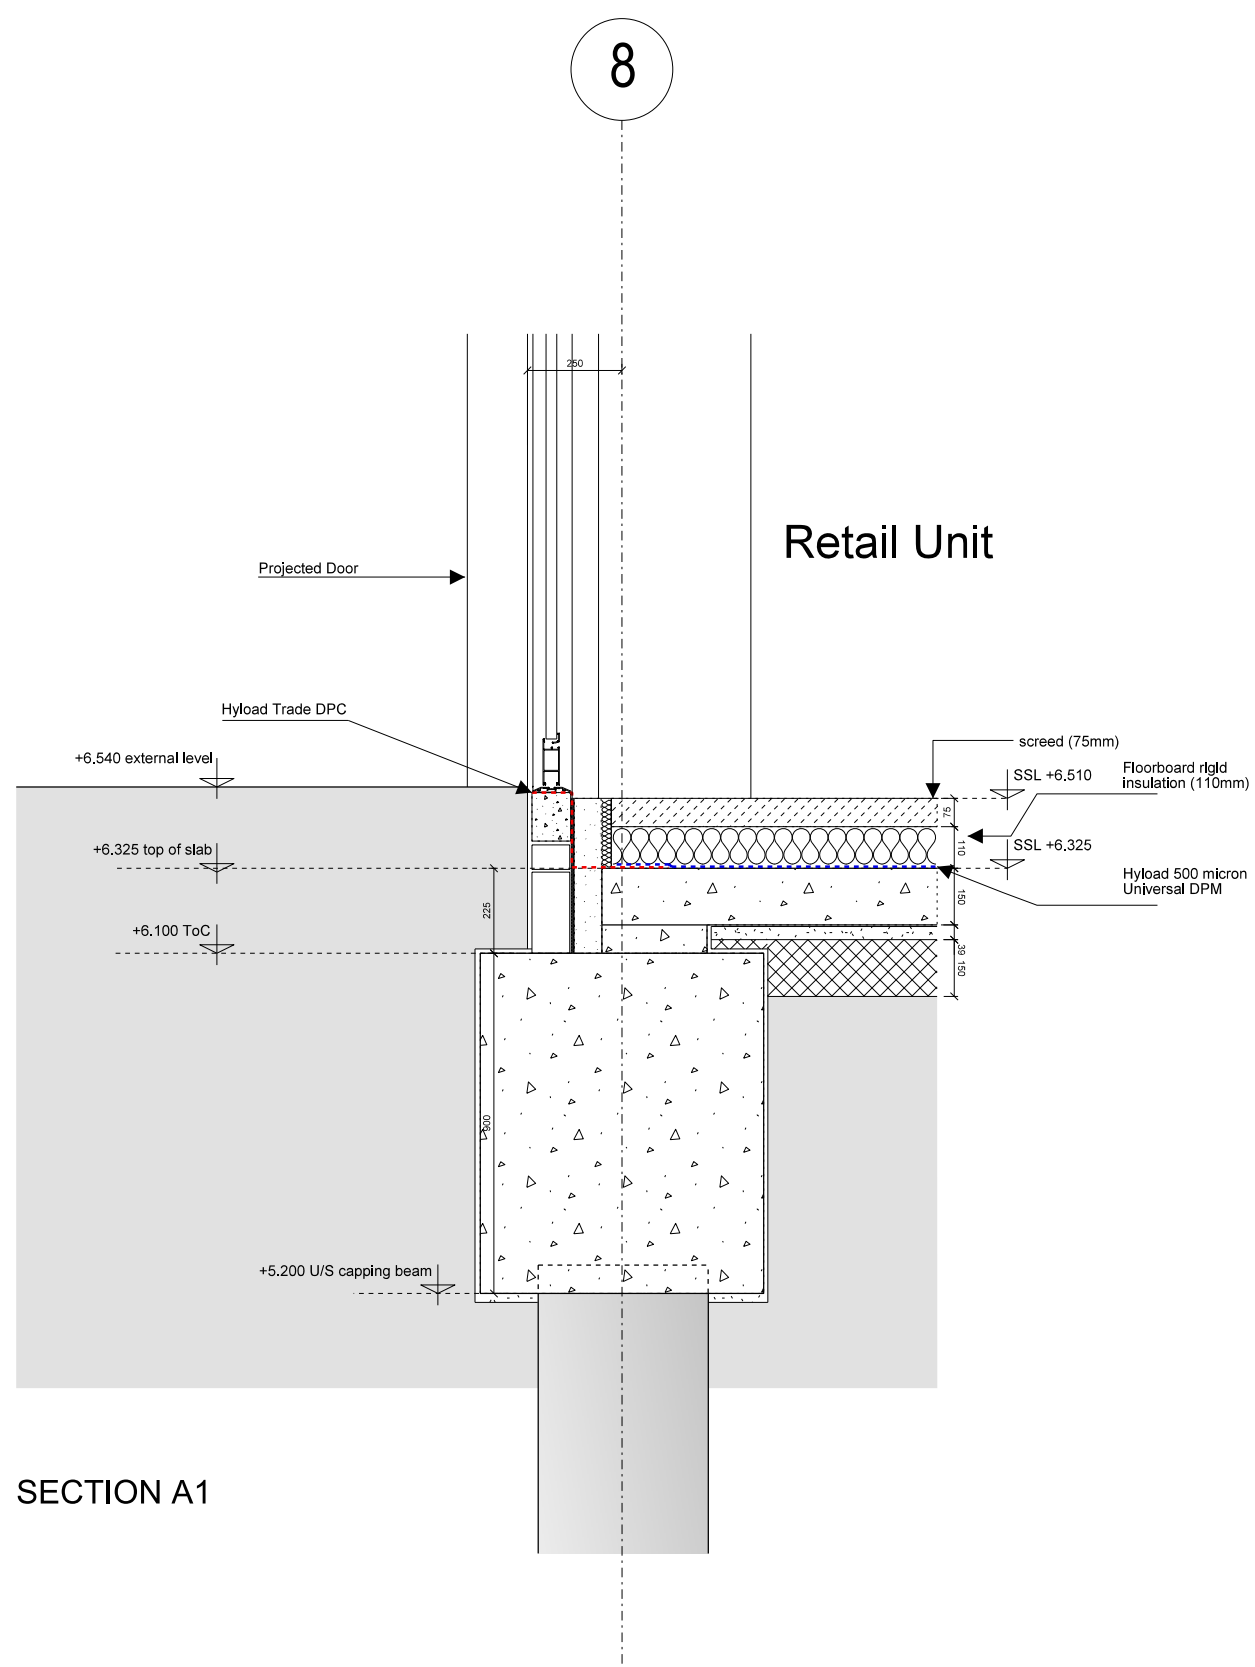


SECTION A1

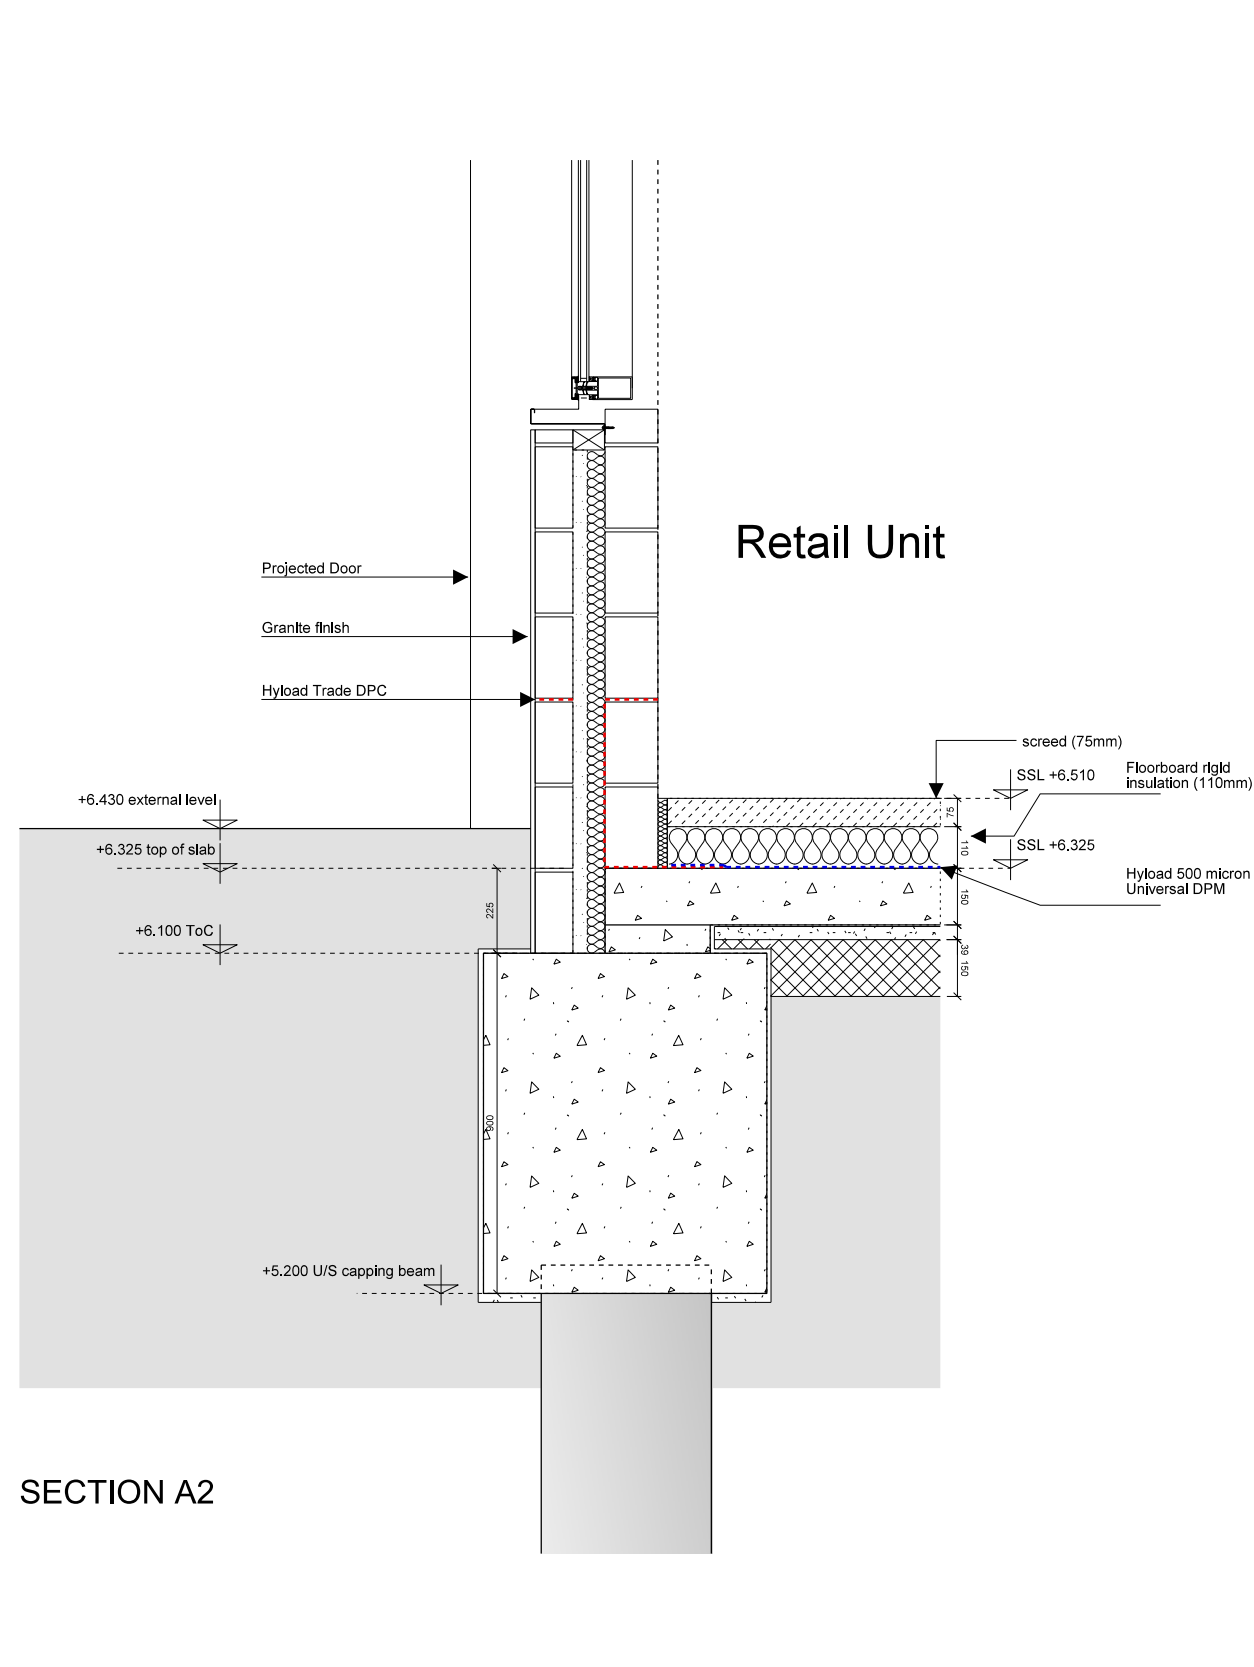

SECTION A2

KEY DRAWING

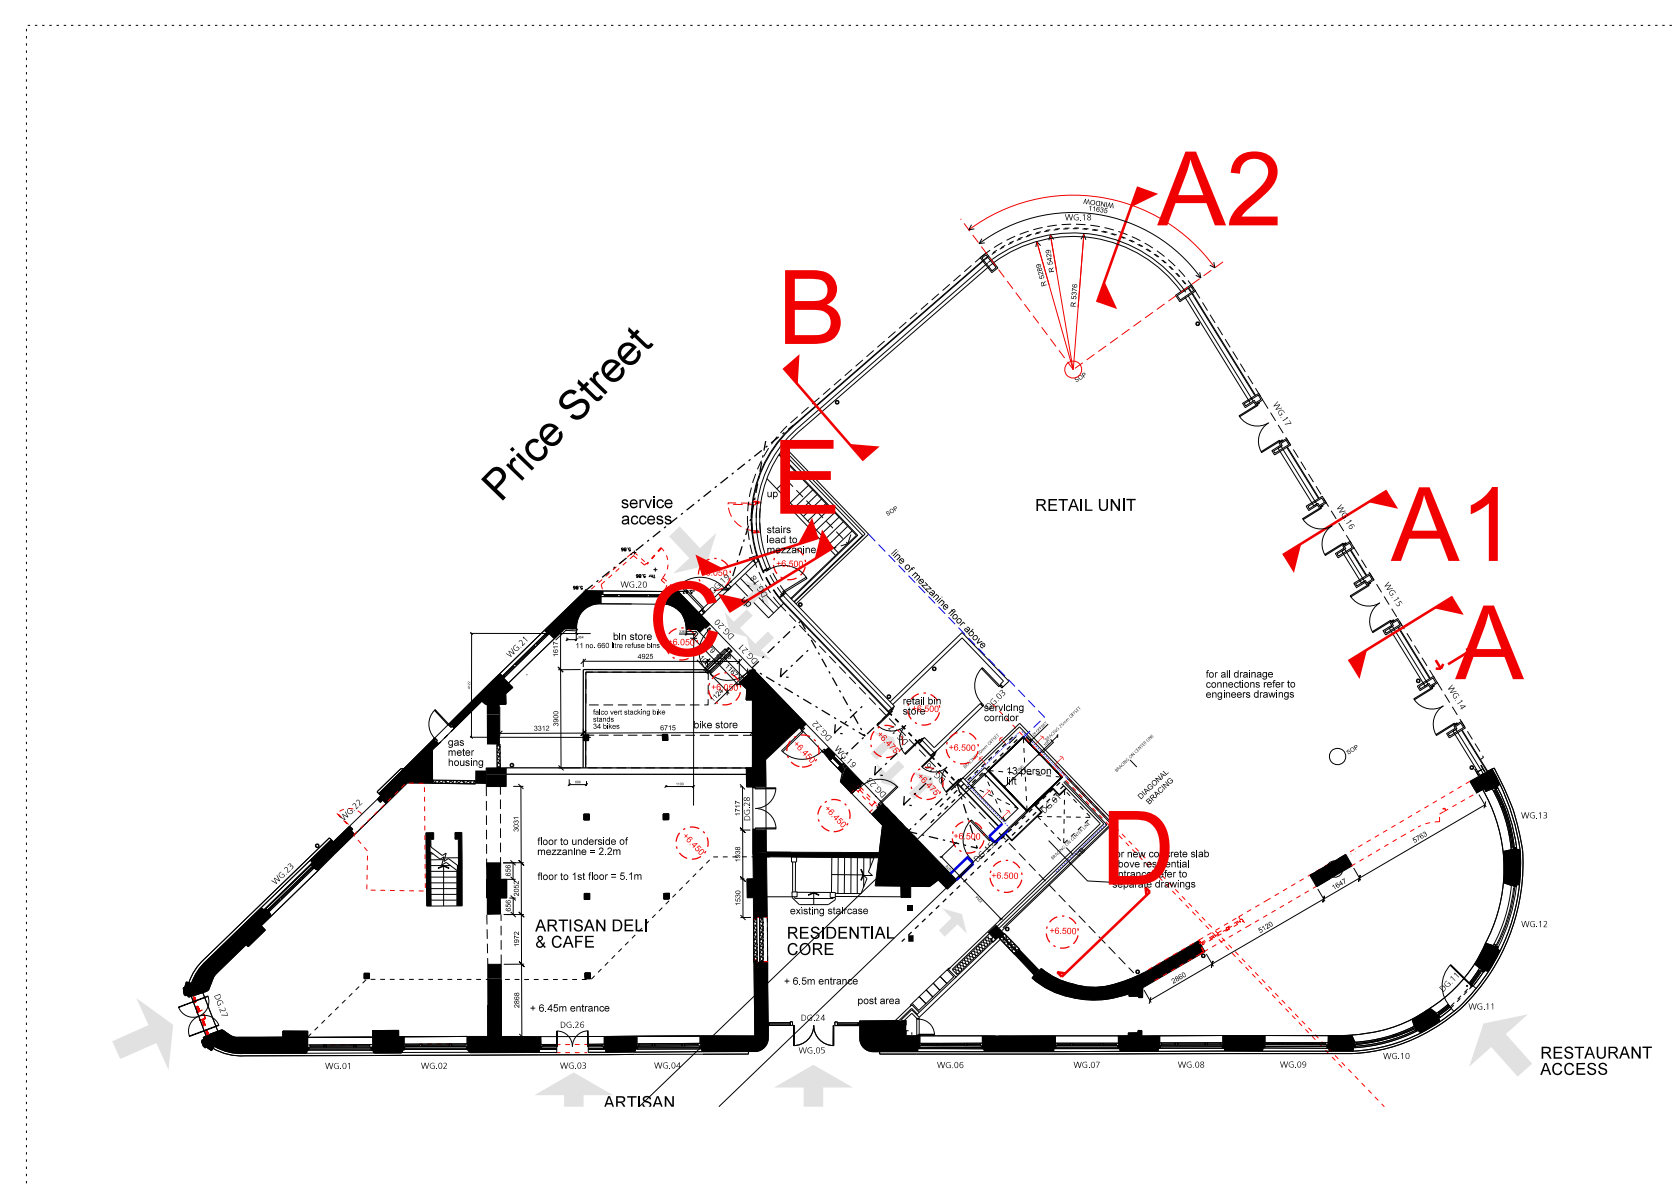

FALCONER CHESTER HALL



No 12 Temple Street, Liverpool, L2 5RH Telephone +44(0)151 243 5800
5th Floor, 22 Soho Square, London, W1D 4NS Telephone +44(0) 203 137 7393

Project Title
Chancery House, Liverpool
Drawing Title
Foundations - New extension
Client
Chancery House (Liverpool) LLP
Drawn By
PT
Date
Nov 2015
Scale
1:20 @ A1

Project No.
P13-063
Drawing No.
04-16-002
www.fcharchitects.com
© F.C.H.