

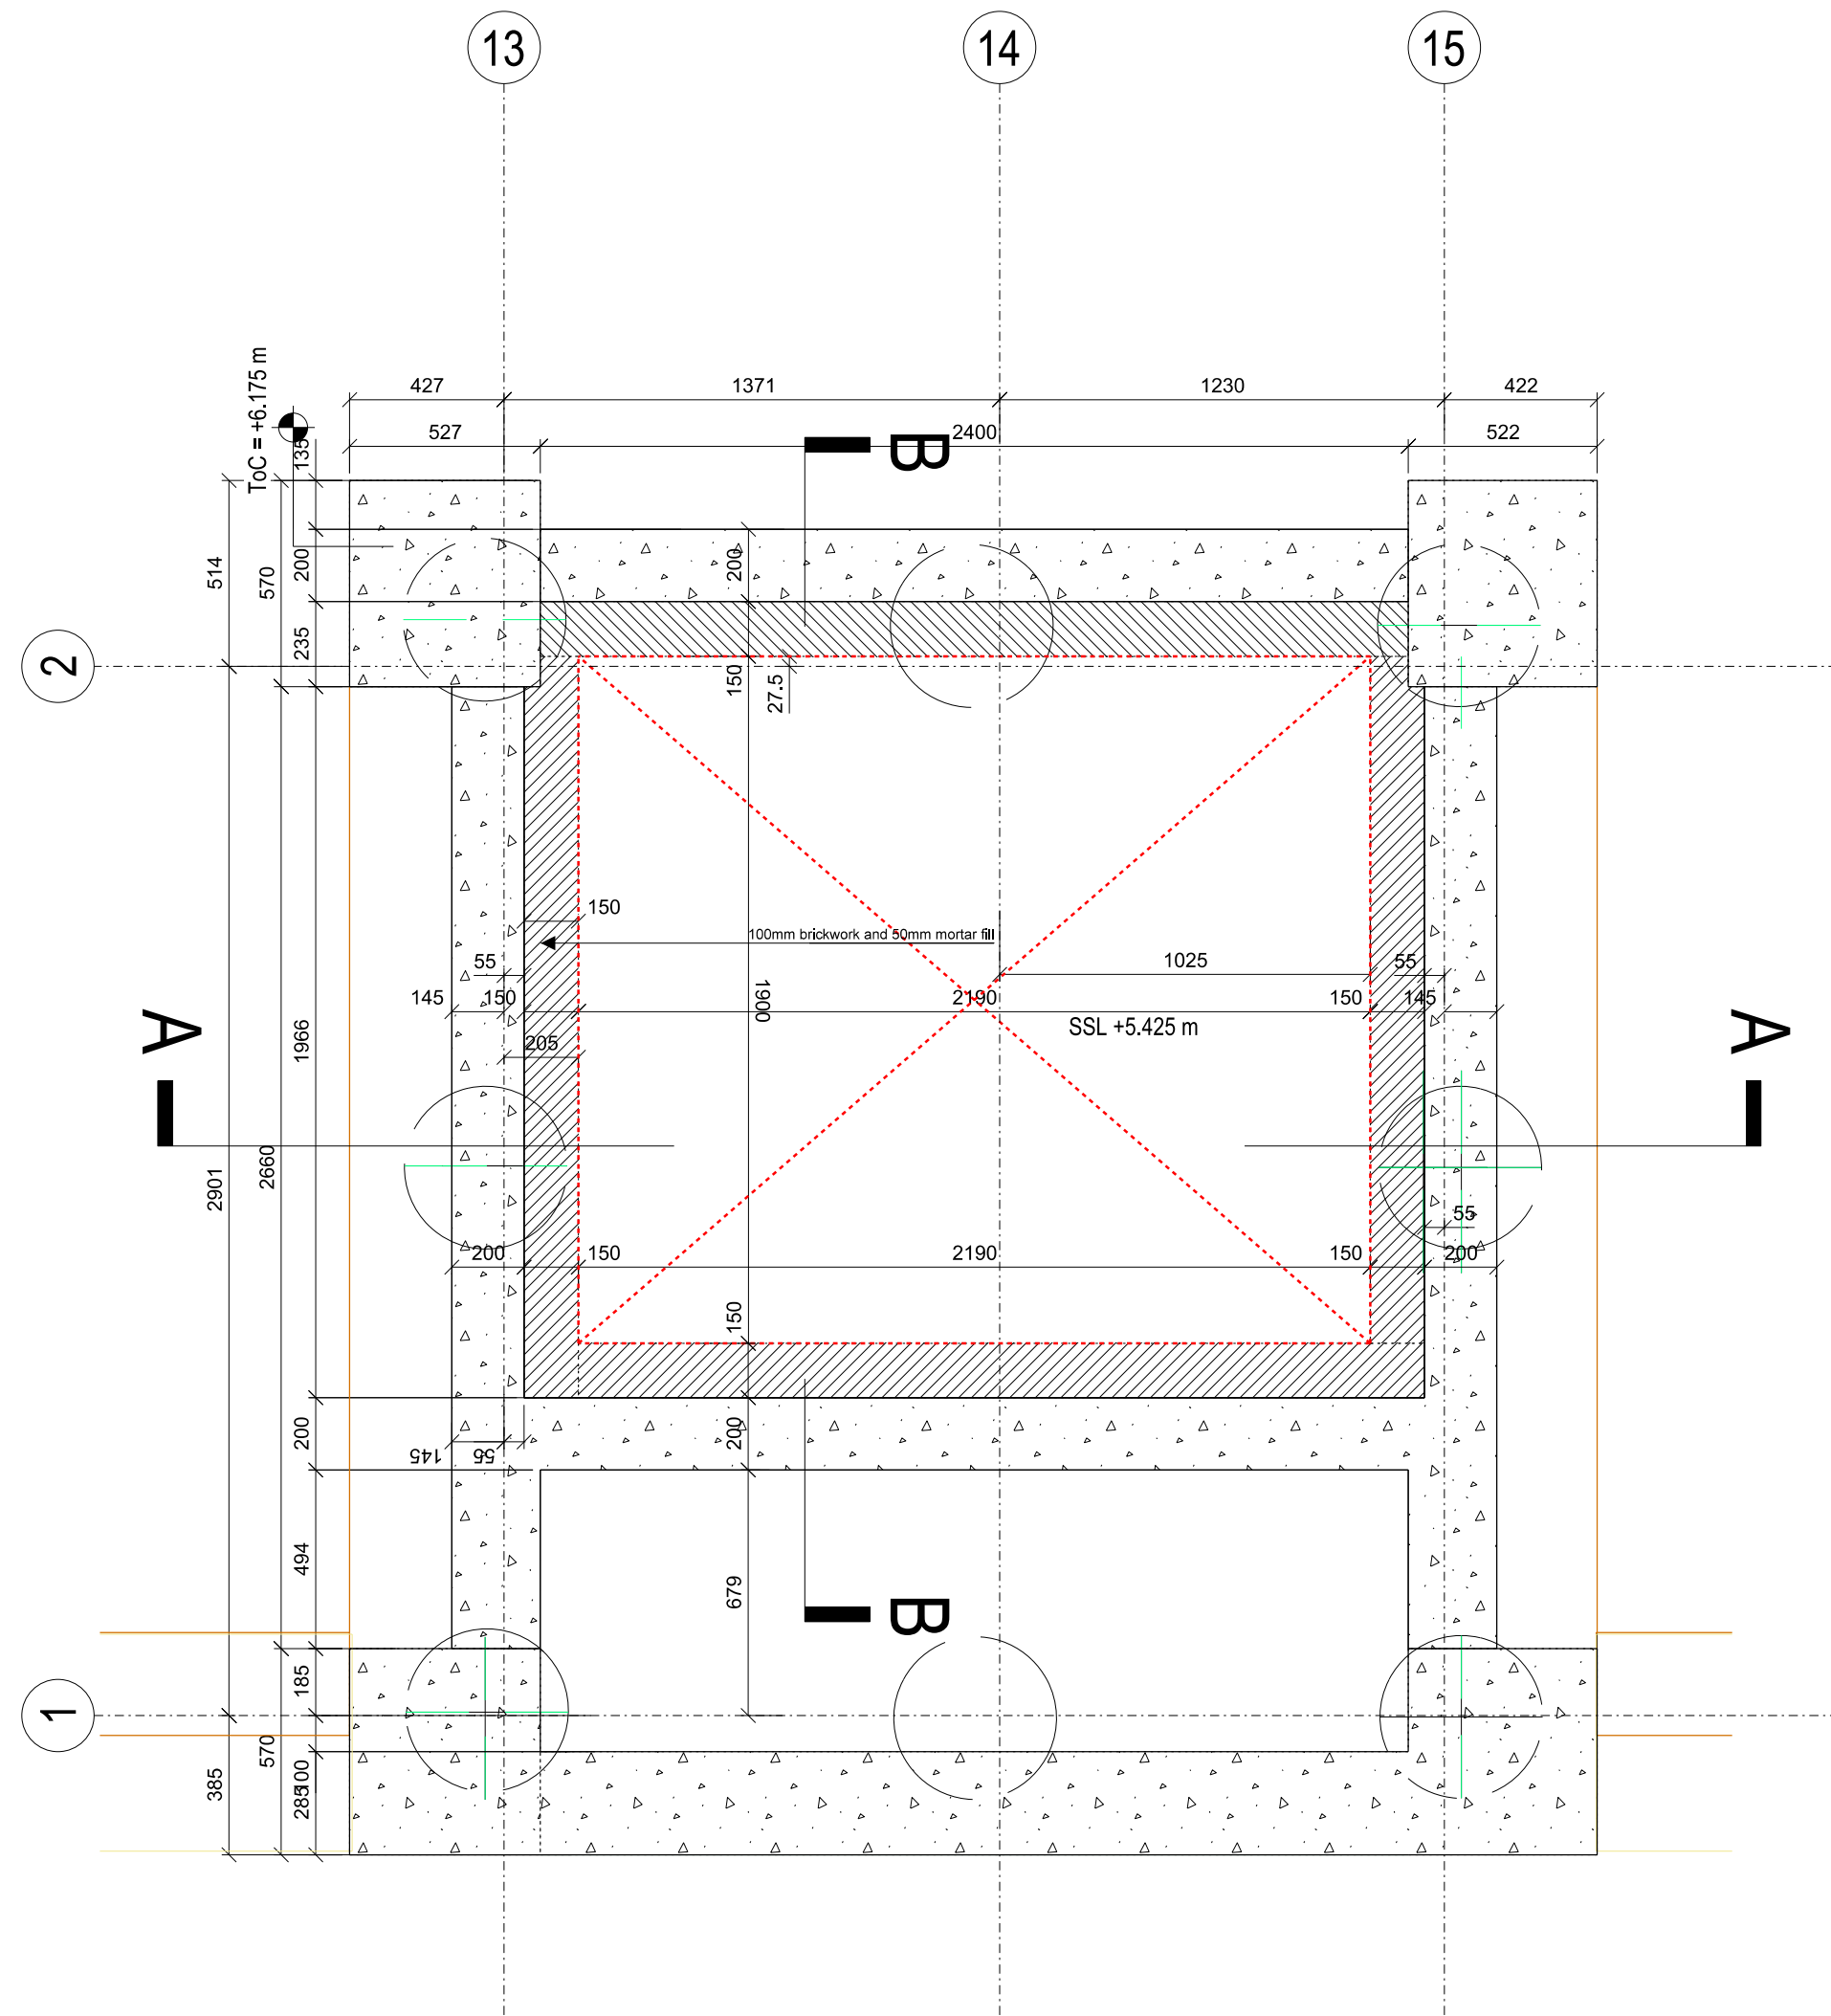


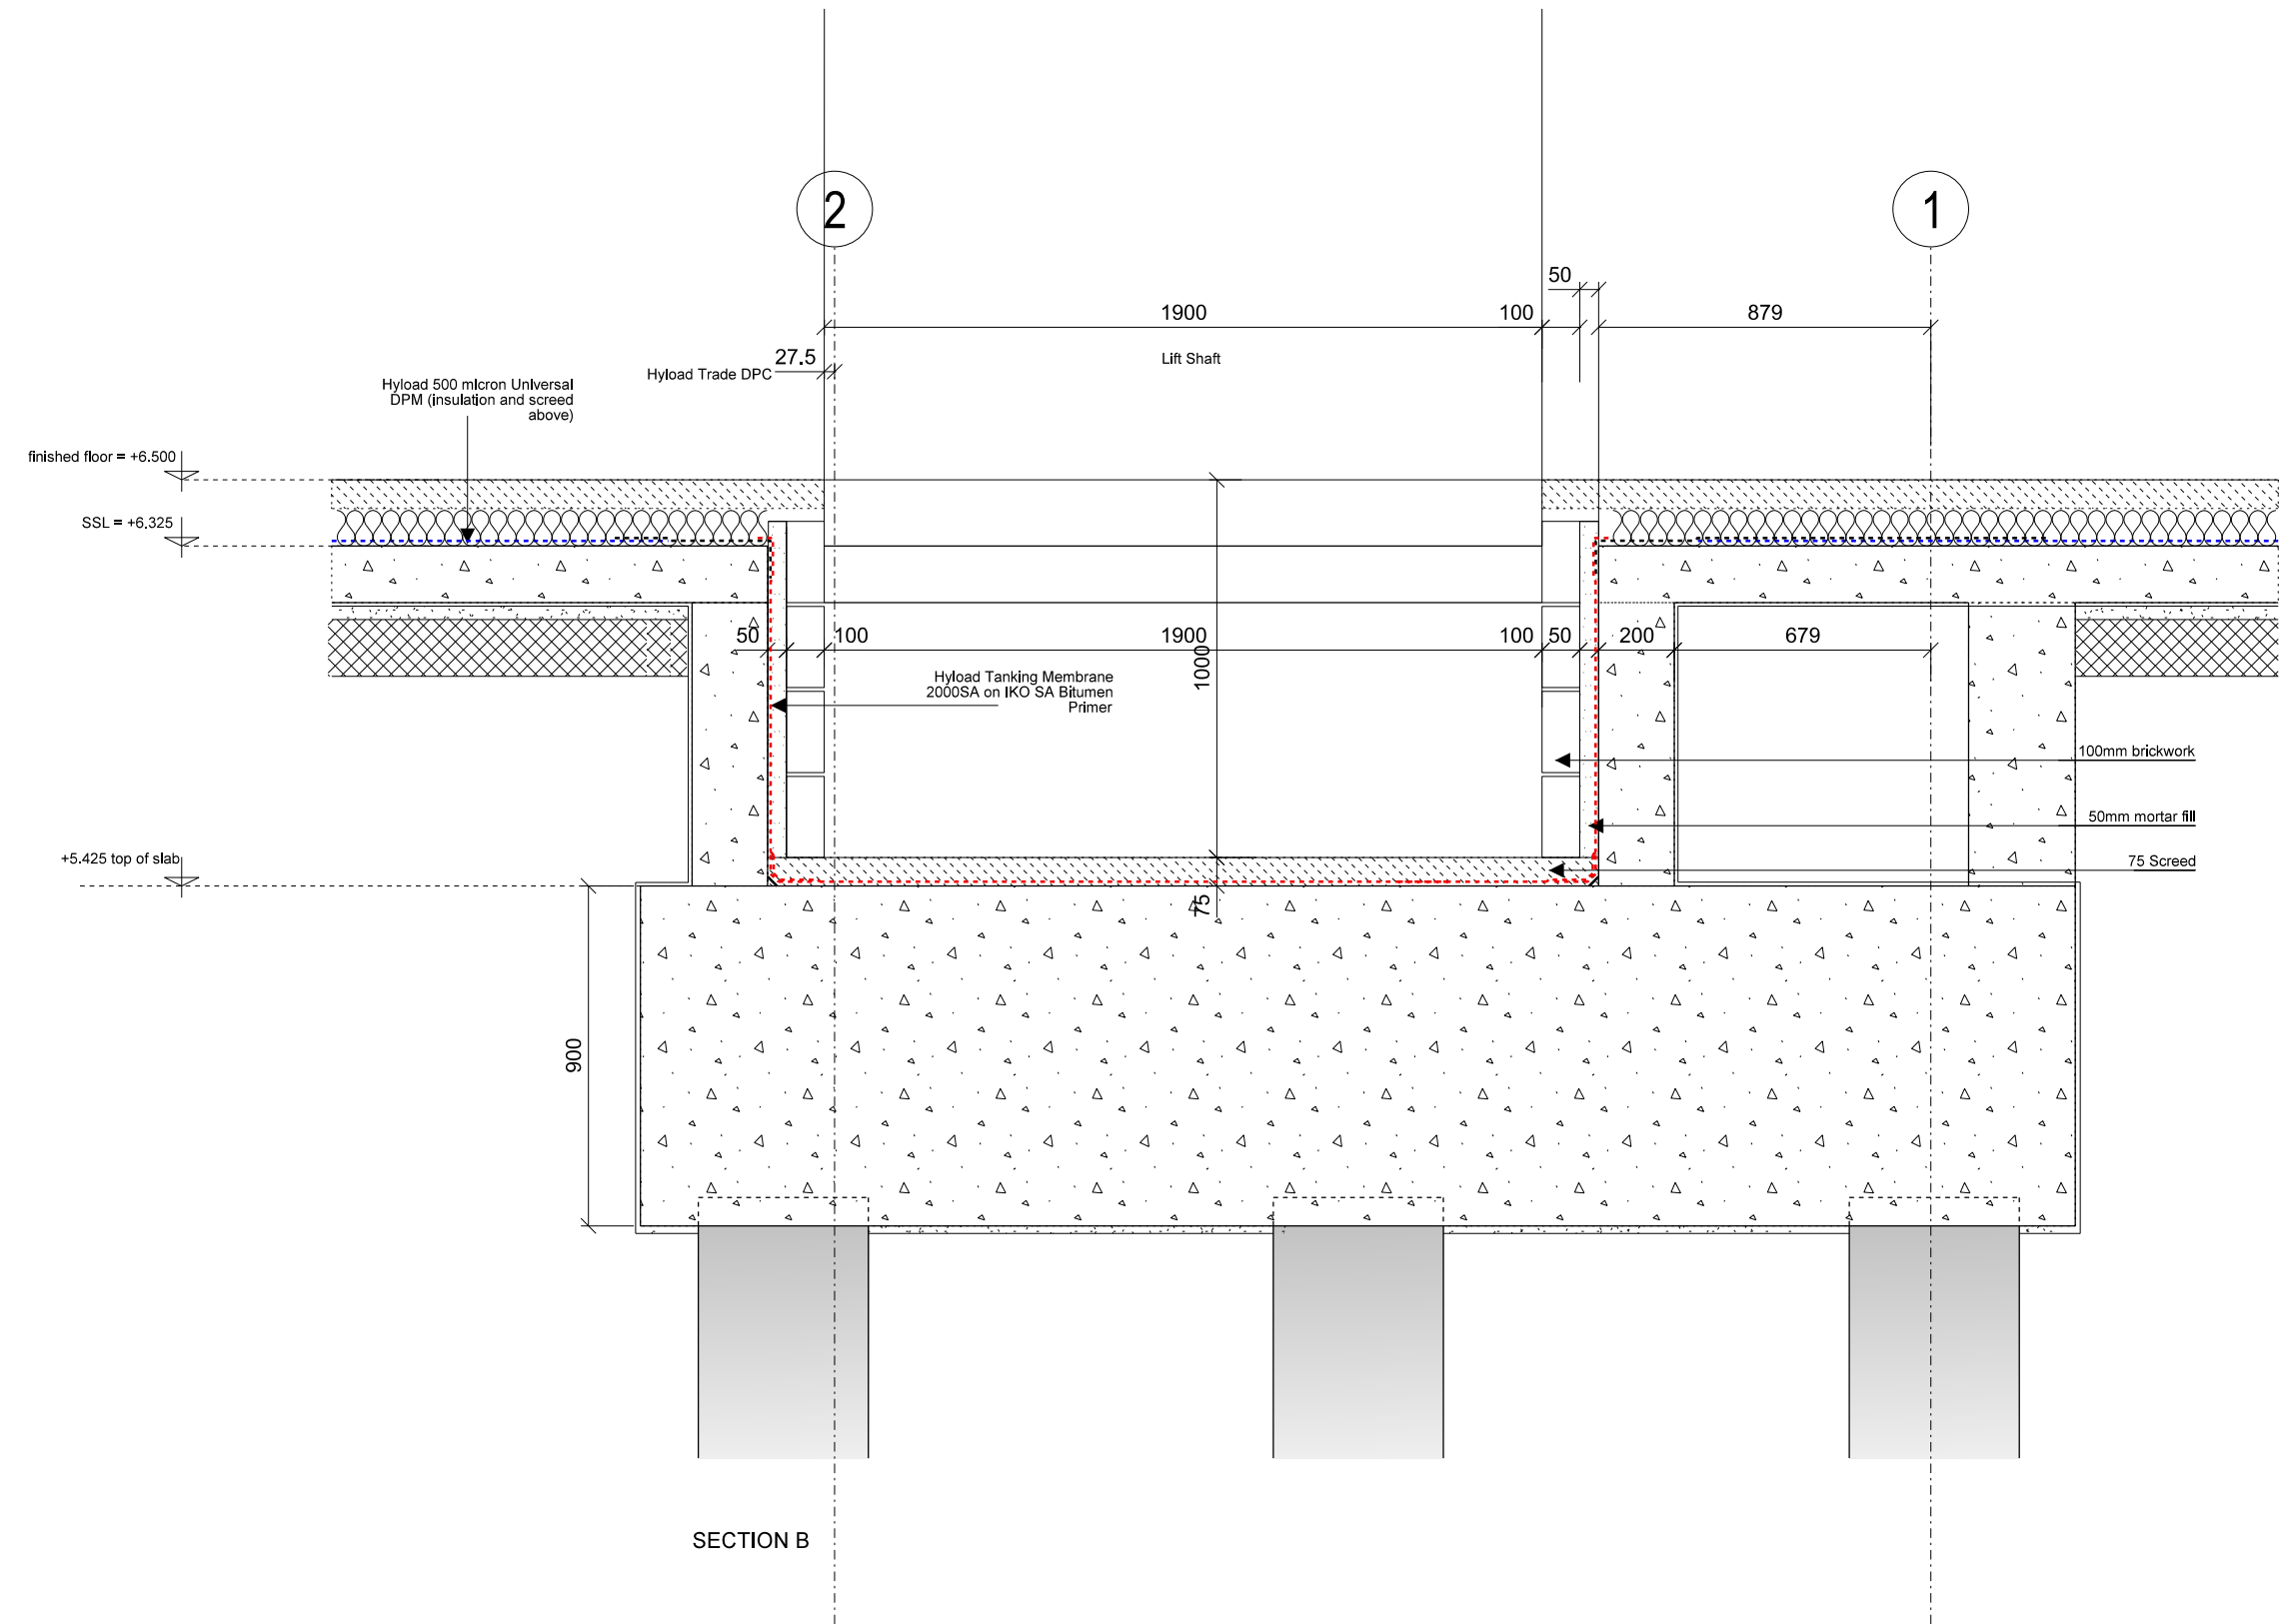

FALCONER CHESTER HALL

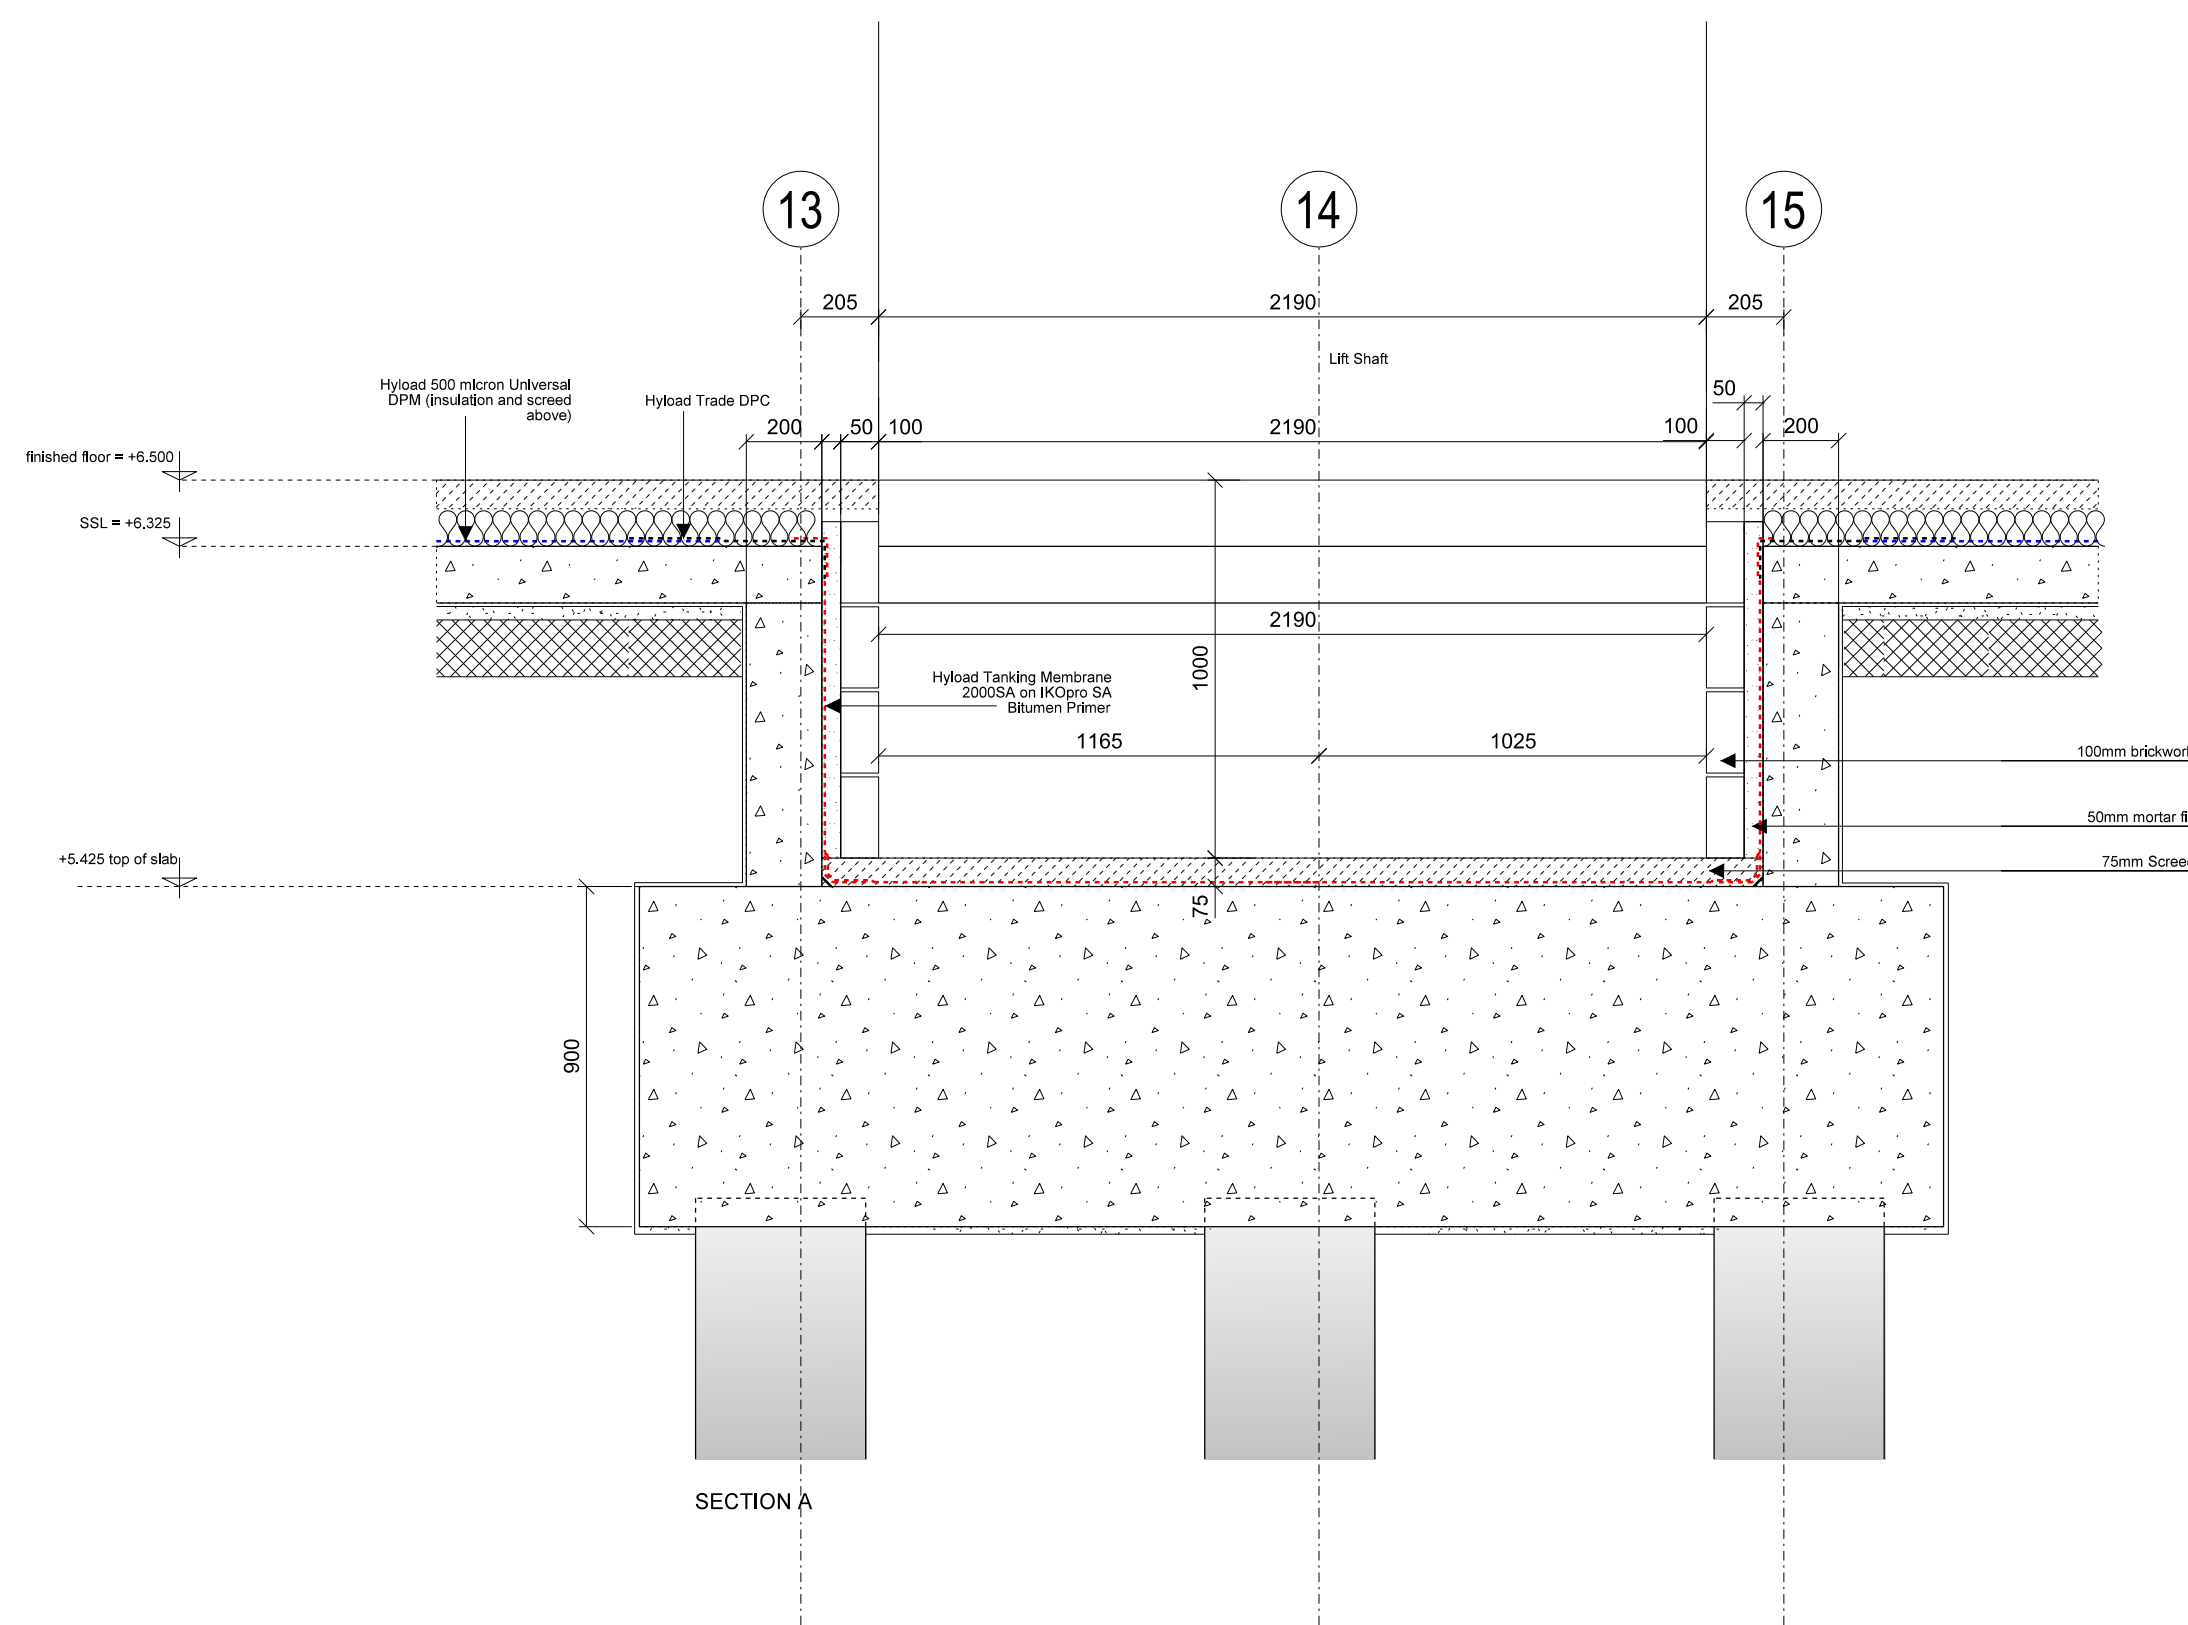

No 12 Temple Street, Liverpool, L2 5RH Telephone +44(0)151 243 5800
5th Floor, 22 Soho Square, London, W1D 4NS Telephone +44(0) 203 137 7393

Rev A: 18.01.16 Lift Pit drawing updated

Project Title
Chancery House, Liverpool
Drawing Title
Lift Pit Detail
Client
Chancery House (Liverpool) LLP

Drawn By Date
PT Nov 2015
Scale
1:20 @ A1

Project No.
P13-063
Drawing No.
04-16-003A
www.fcharchitects.com
© F.C.H.