

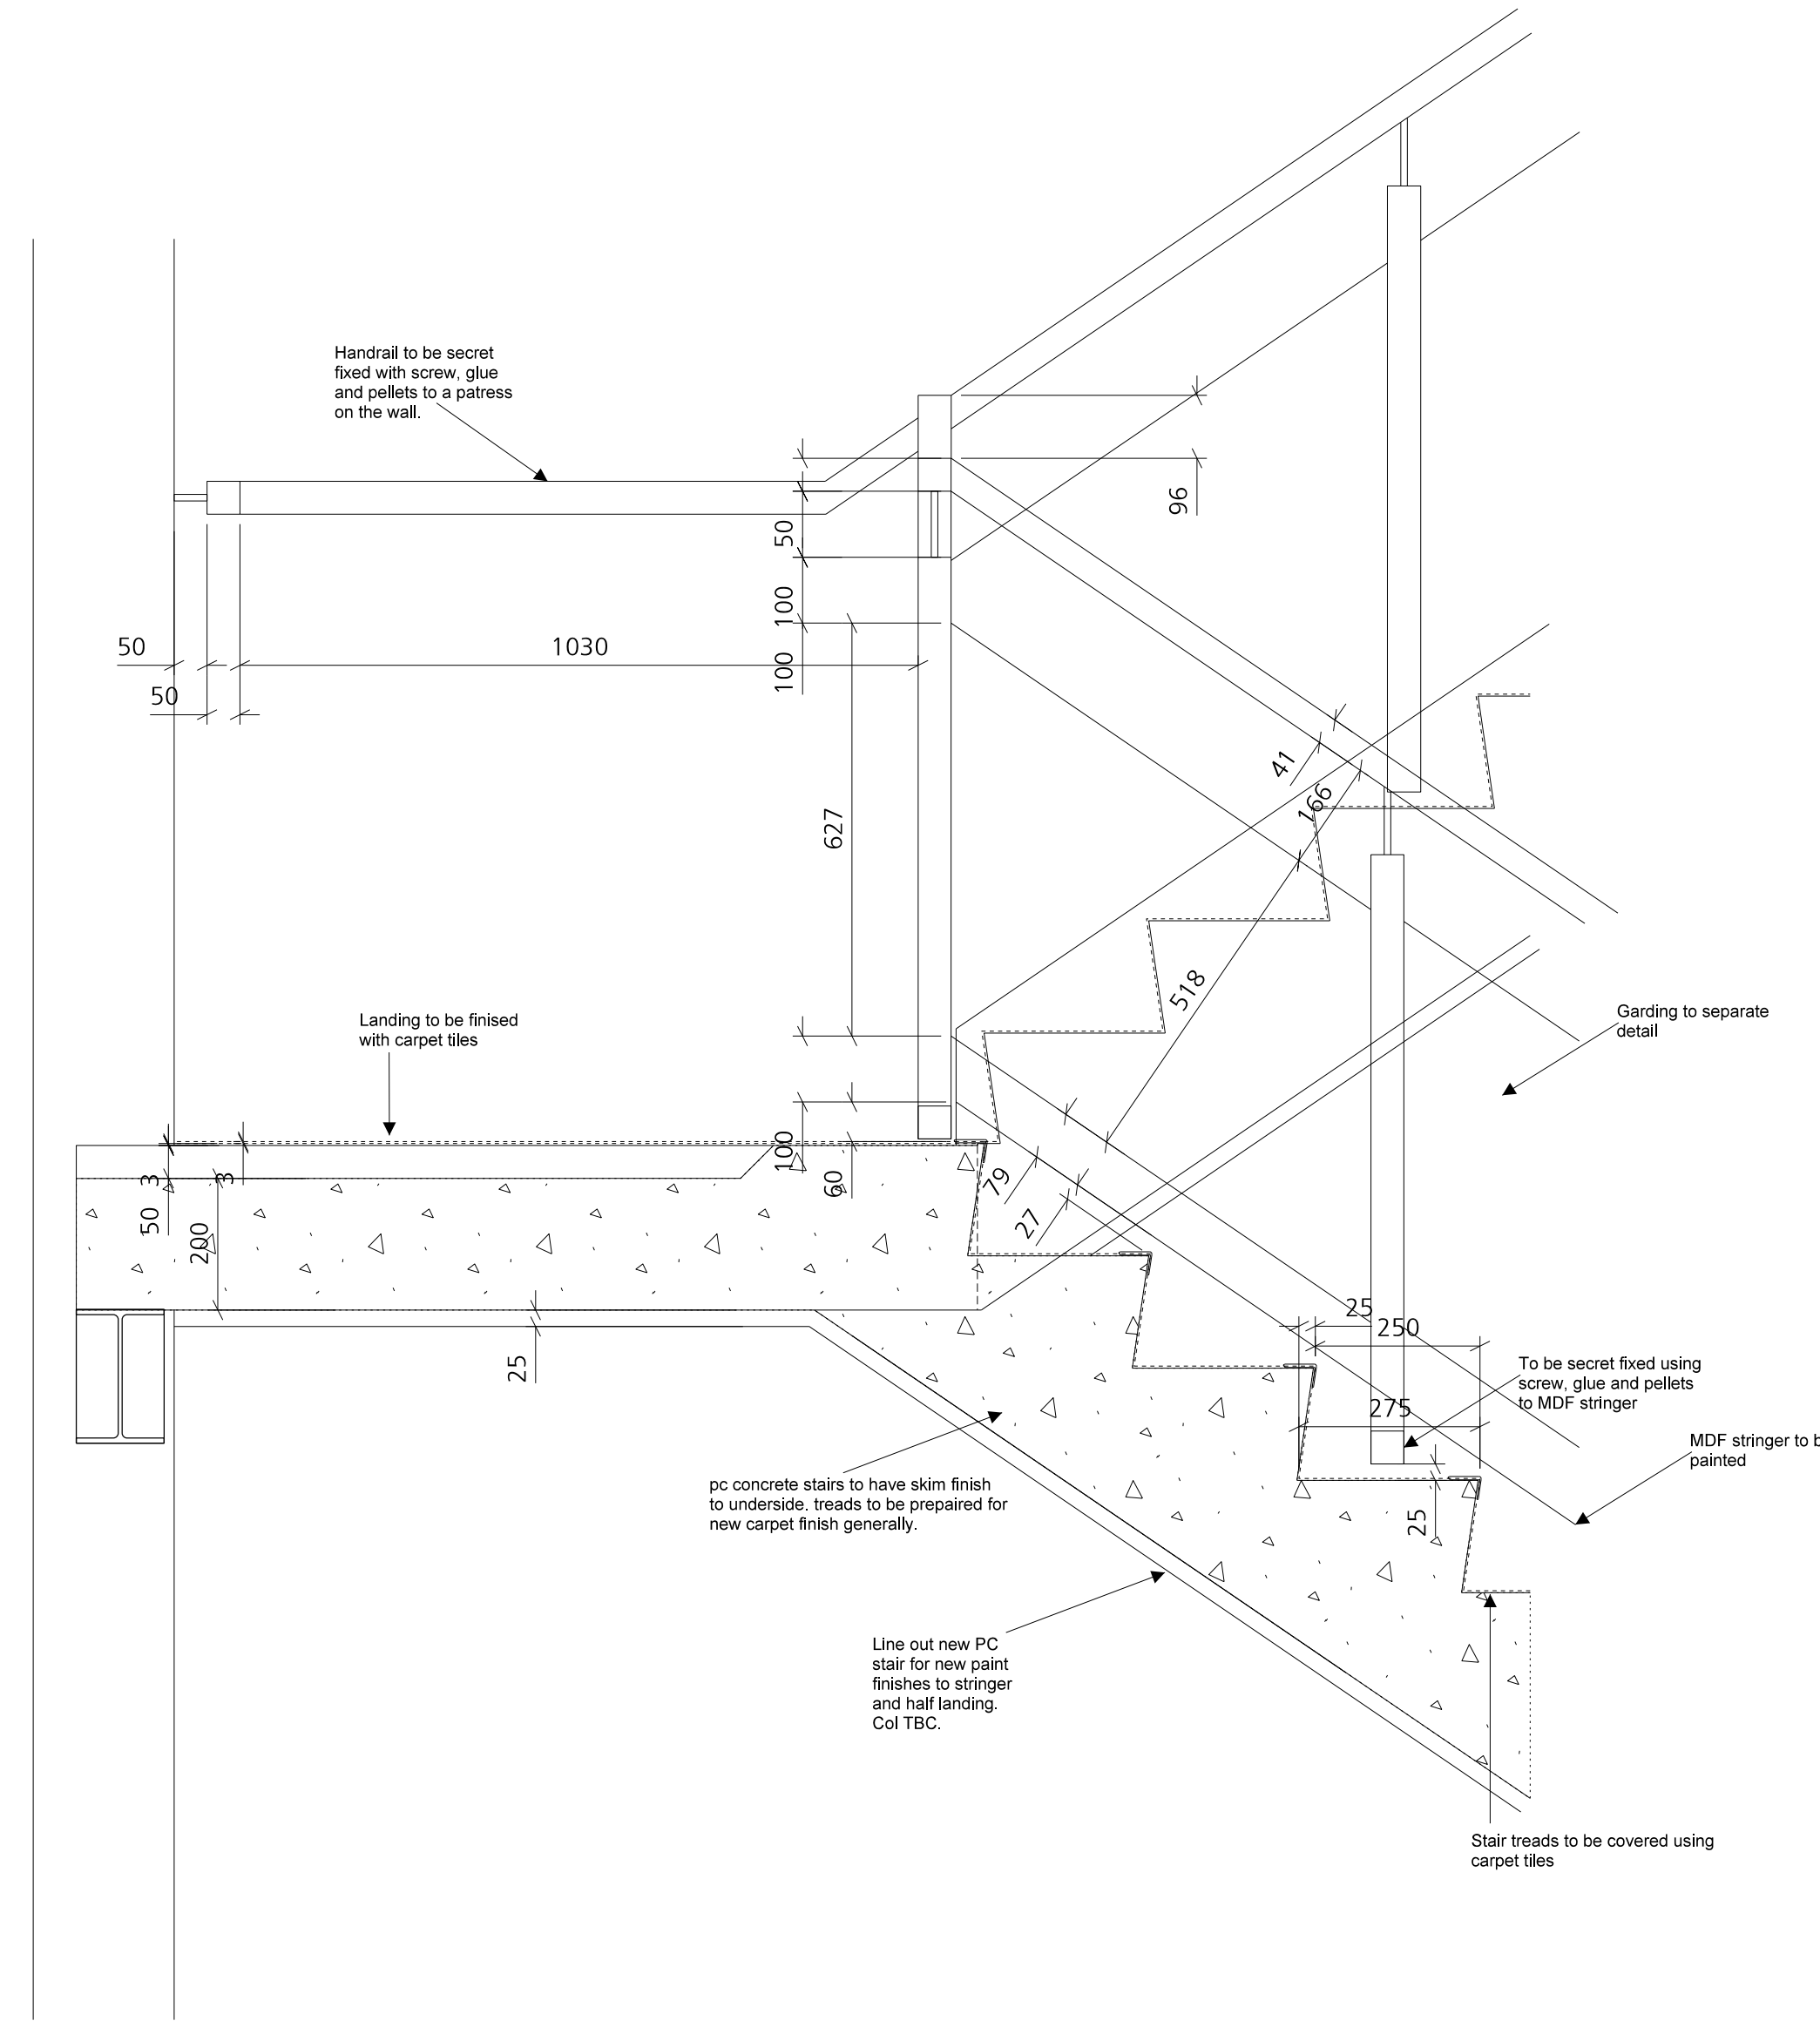


SECTION A

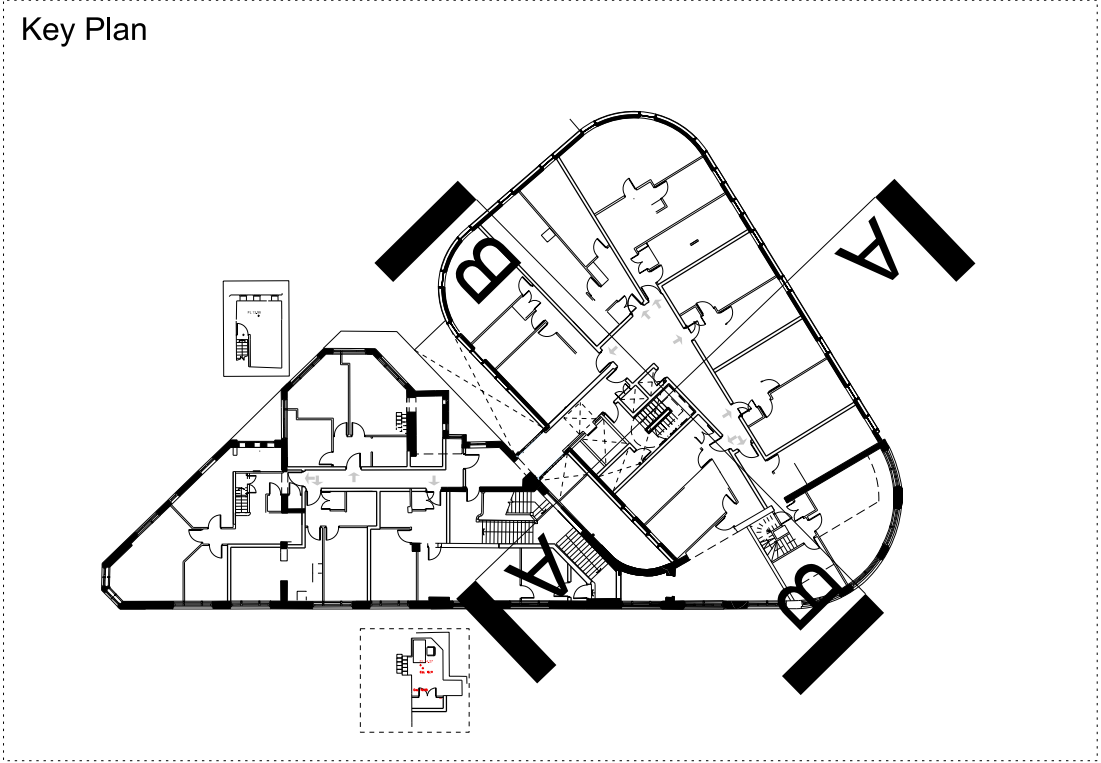

SECTION B

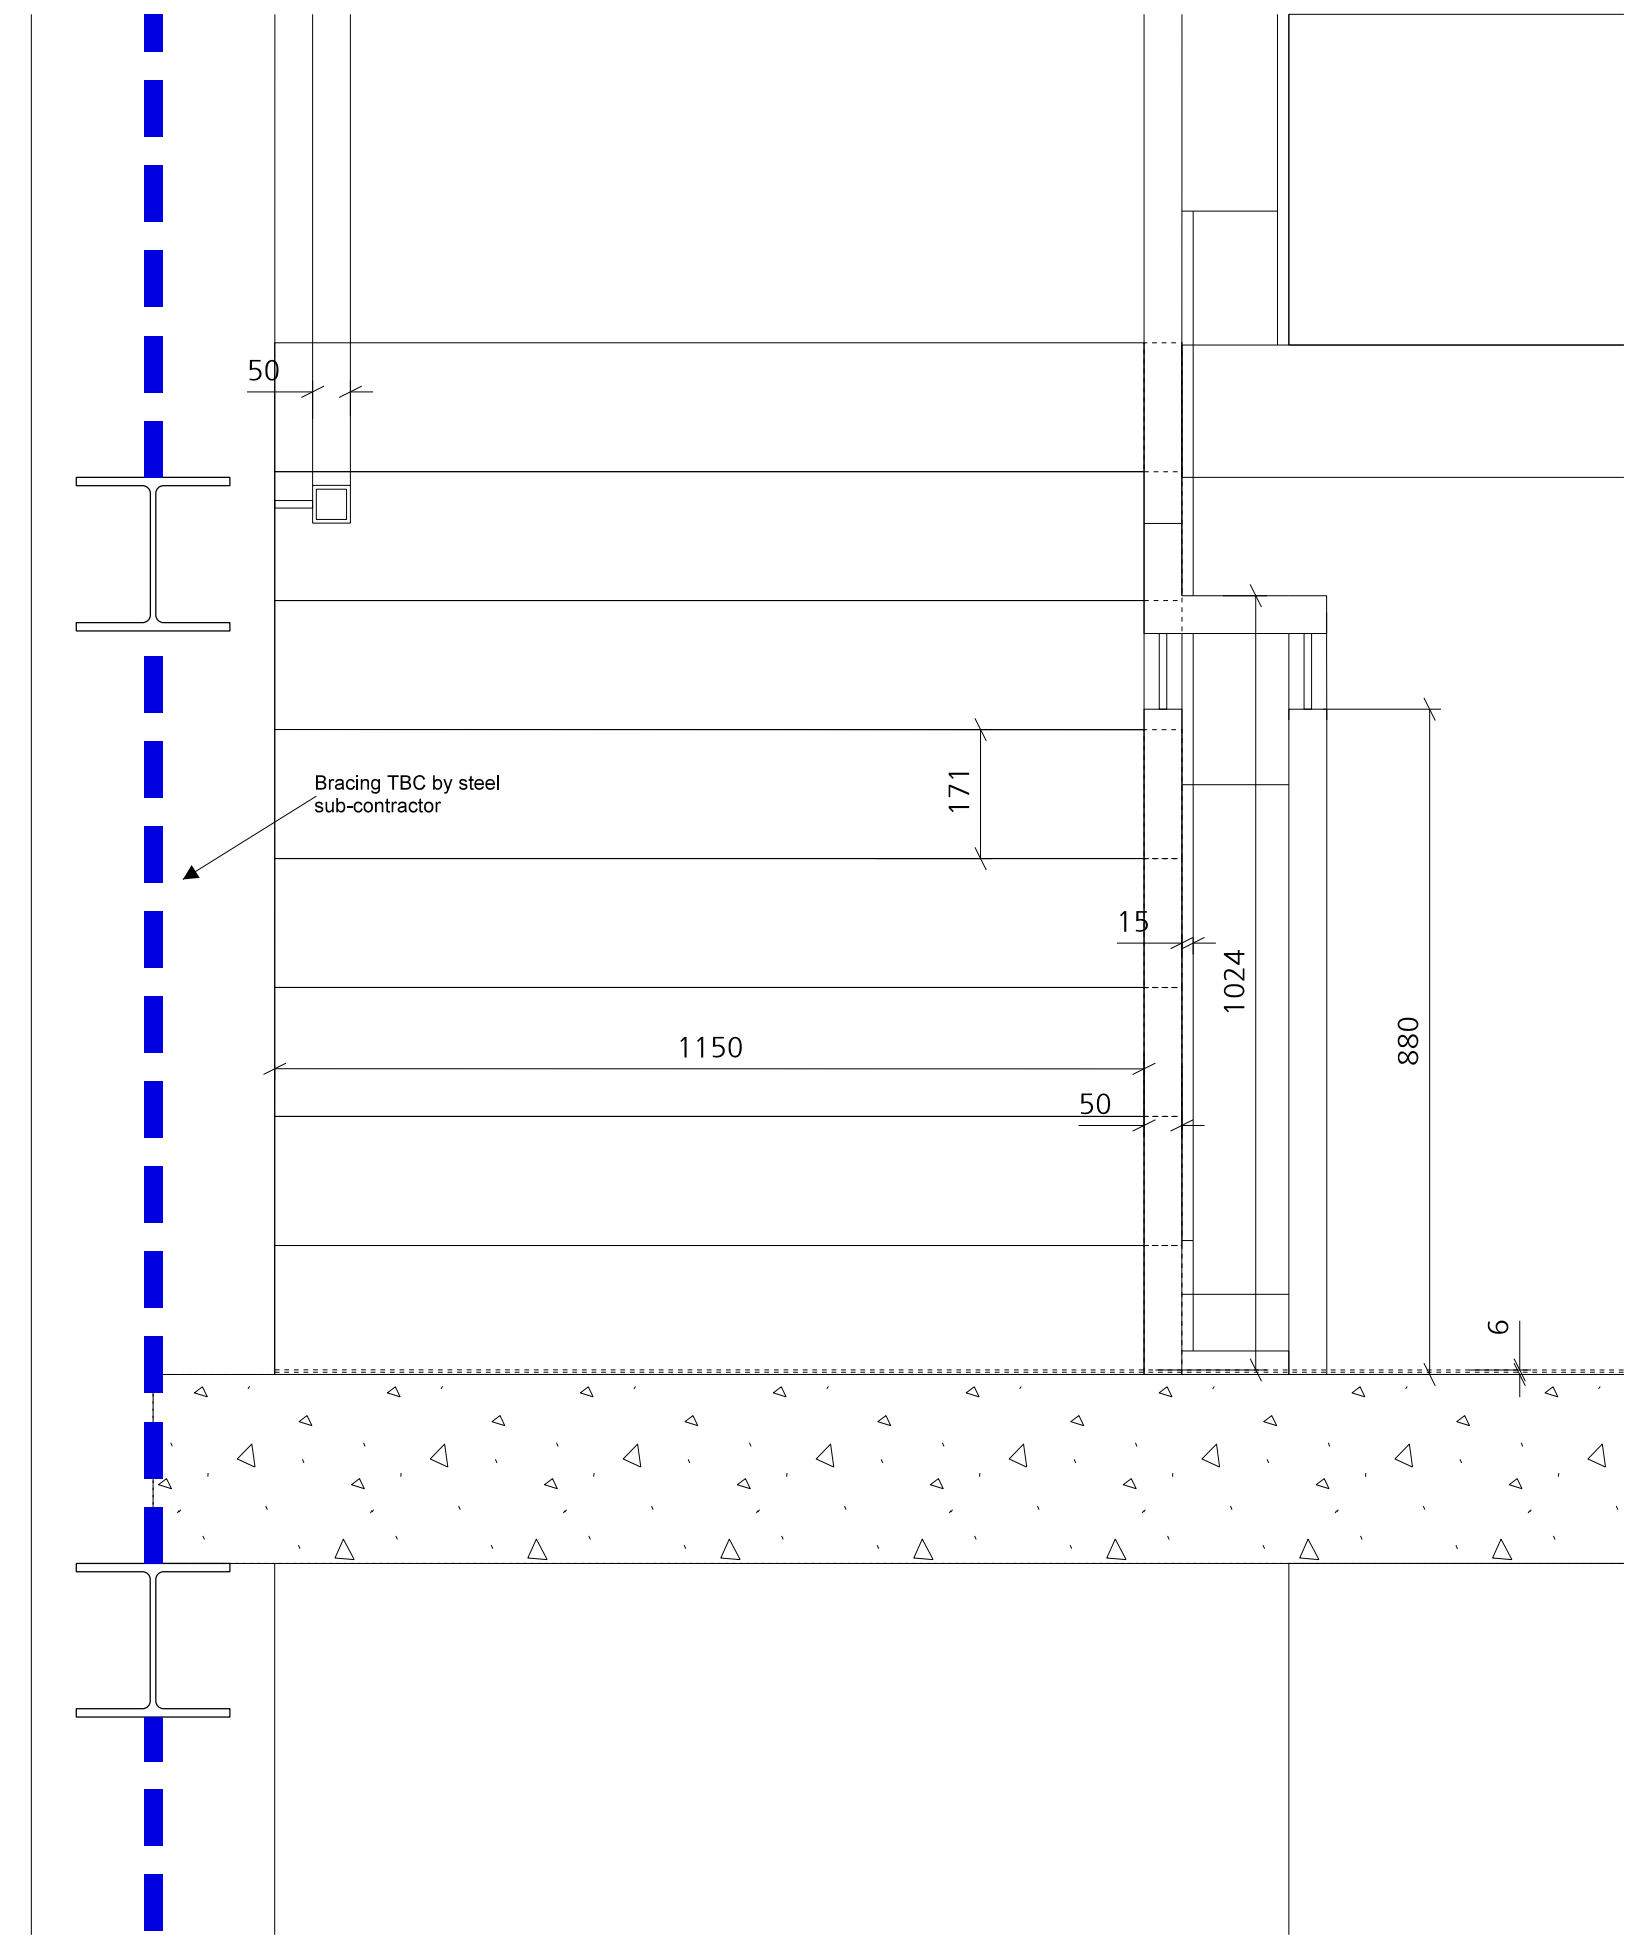

FALCONER CHESTER HALL



No 12 Temple Street, Liverpool, L2 5RH Telephone +44(0)151 243 5800
5th Floor, 22 Soho Square, London, W1D 4NS Telephone +44(0) 203 137 7393

FOR CONSTRUCTION

Project Title	Chancery House, Liverpool	Project No.	P13-063
Drawing Title	Concrete Staircase Detail	Drawing No.	04-24-002
Client	Chancery House (Liverpool) LLP		
Drawn By	FCH	Date	Nov 2015
Scale	1:10 @ A2		