
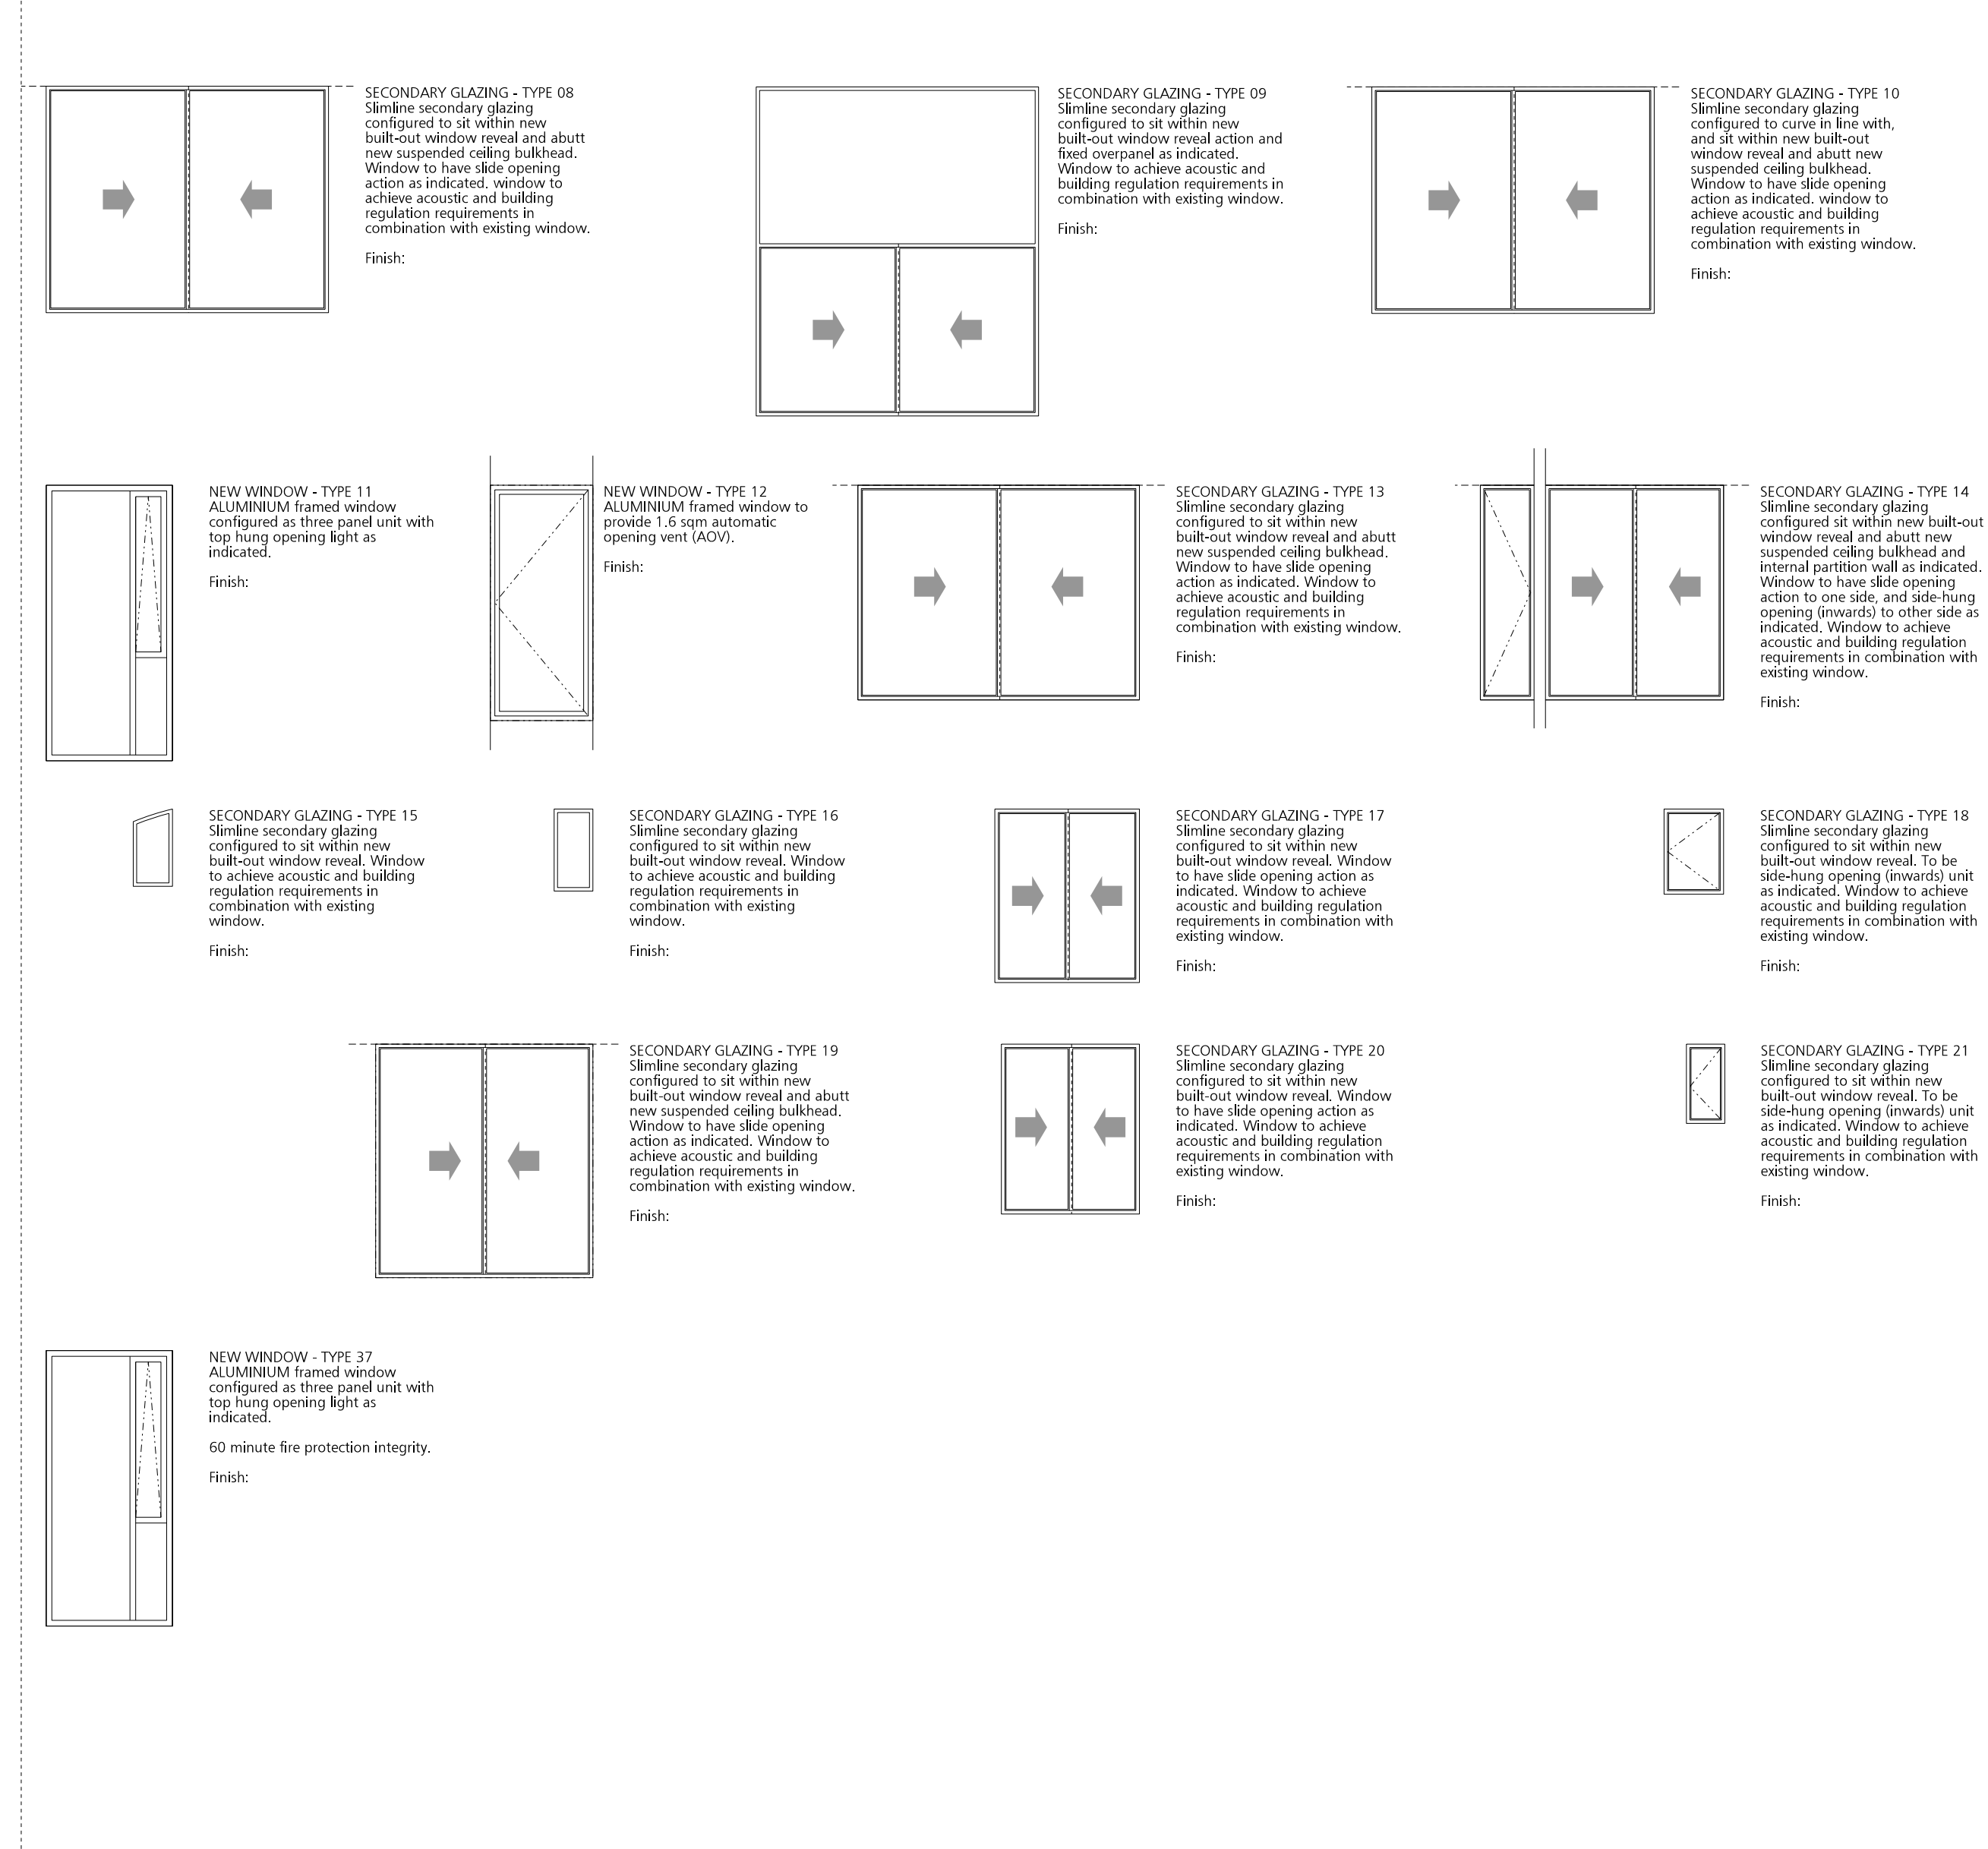
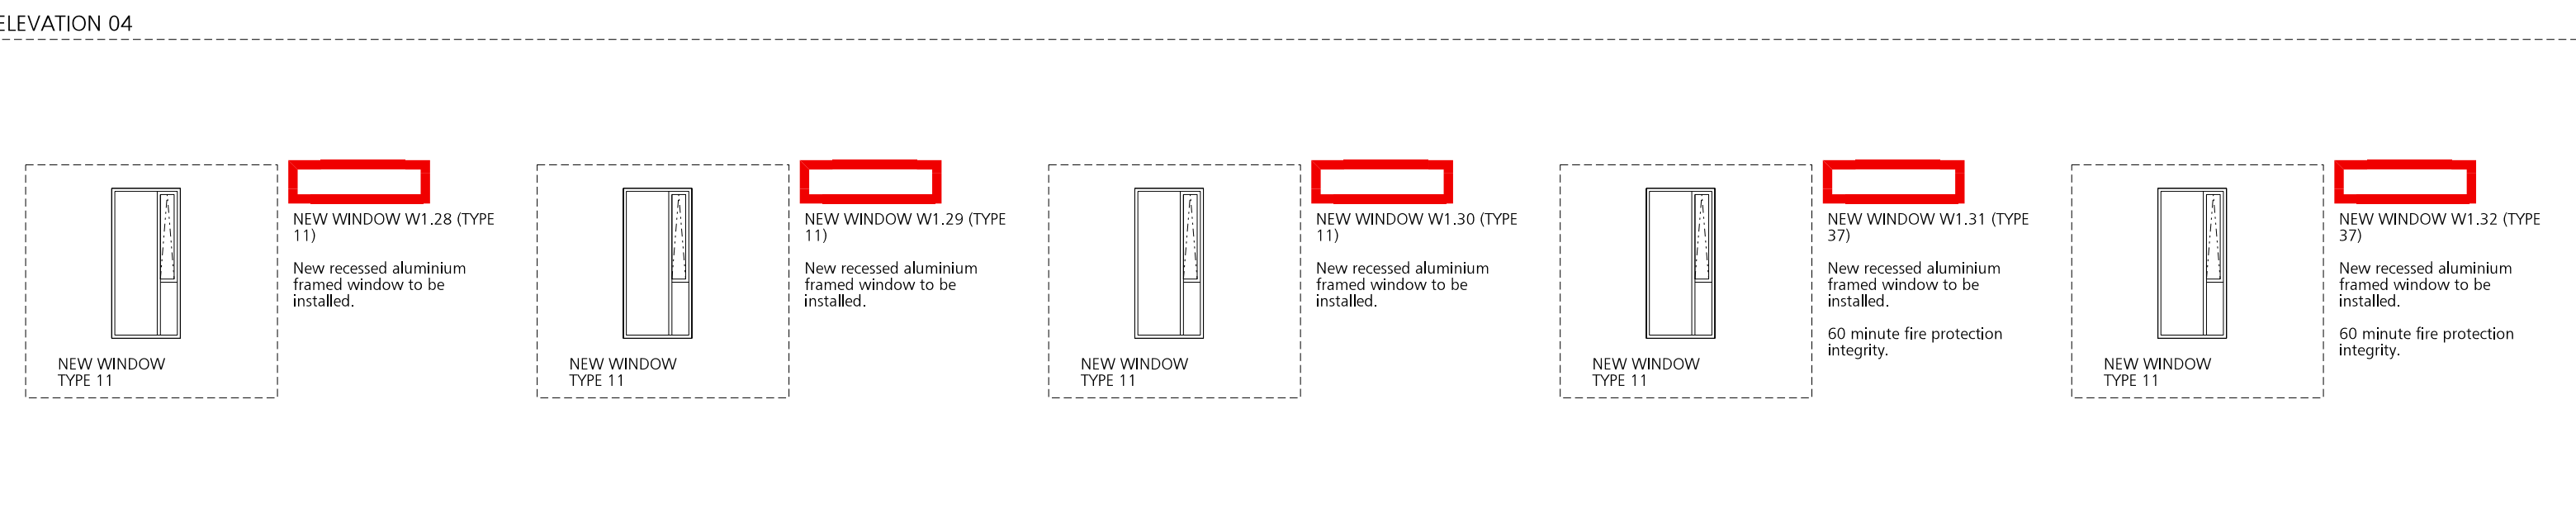
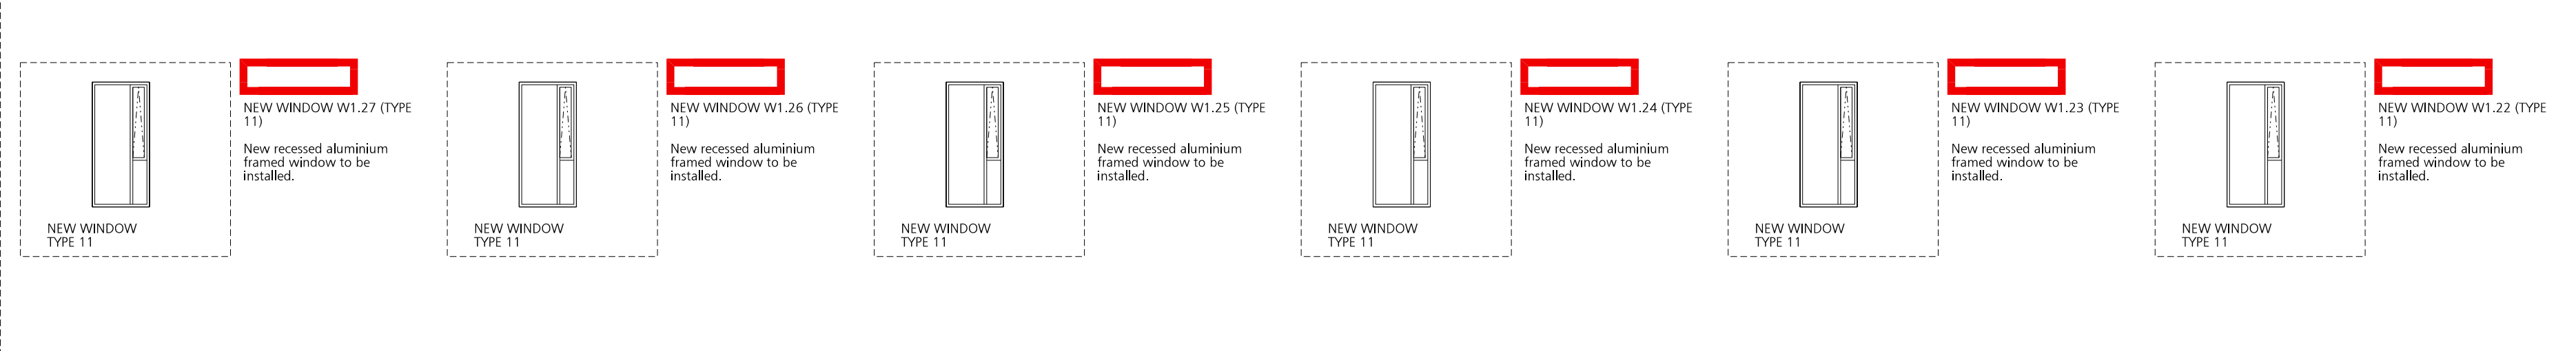
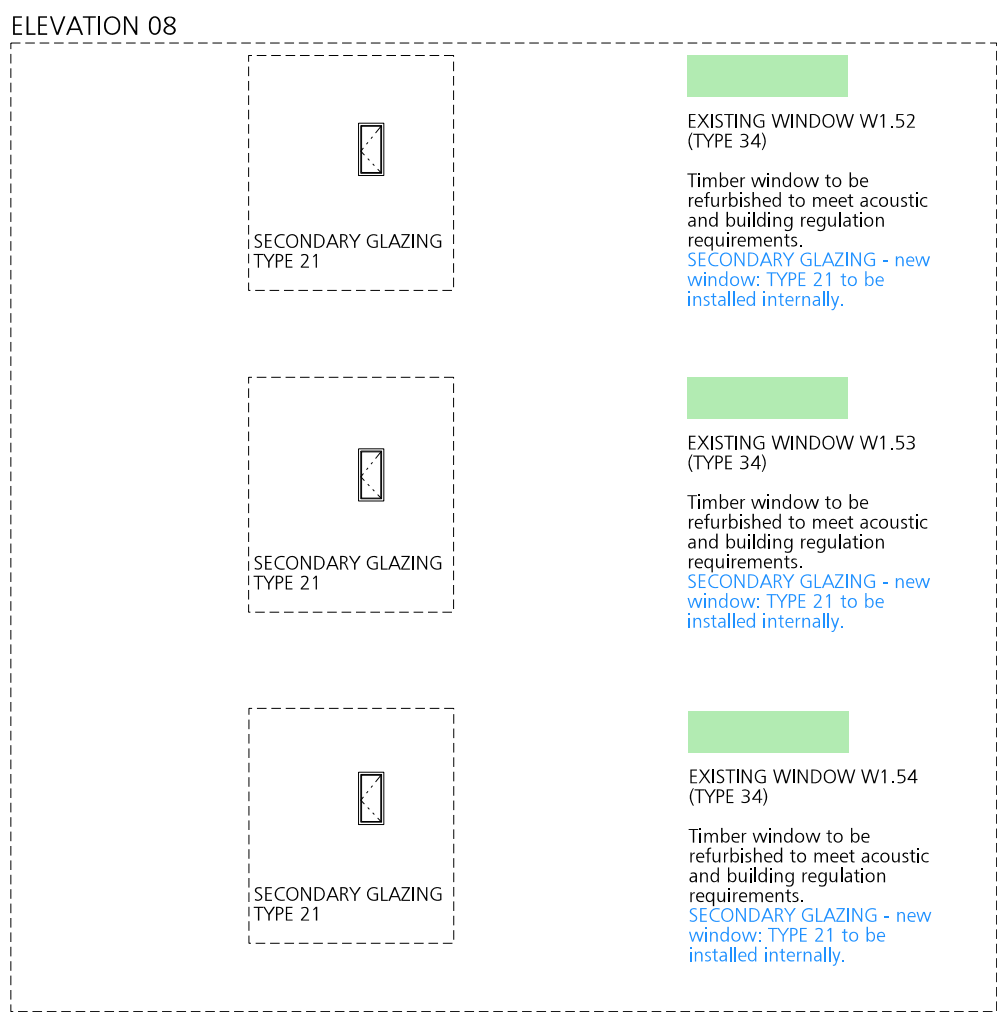
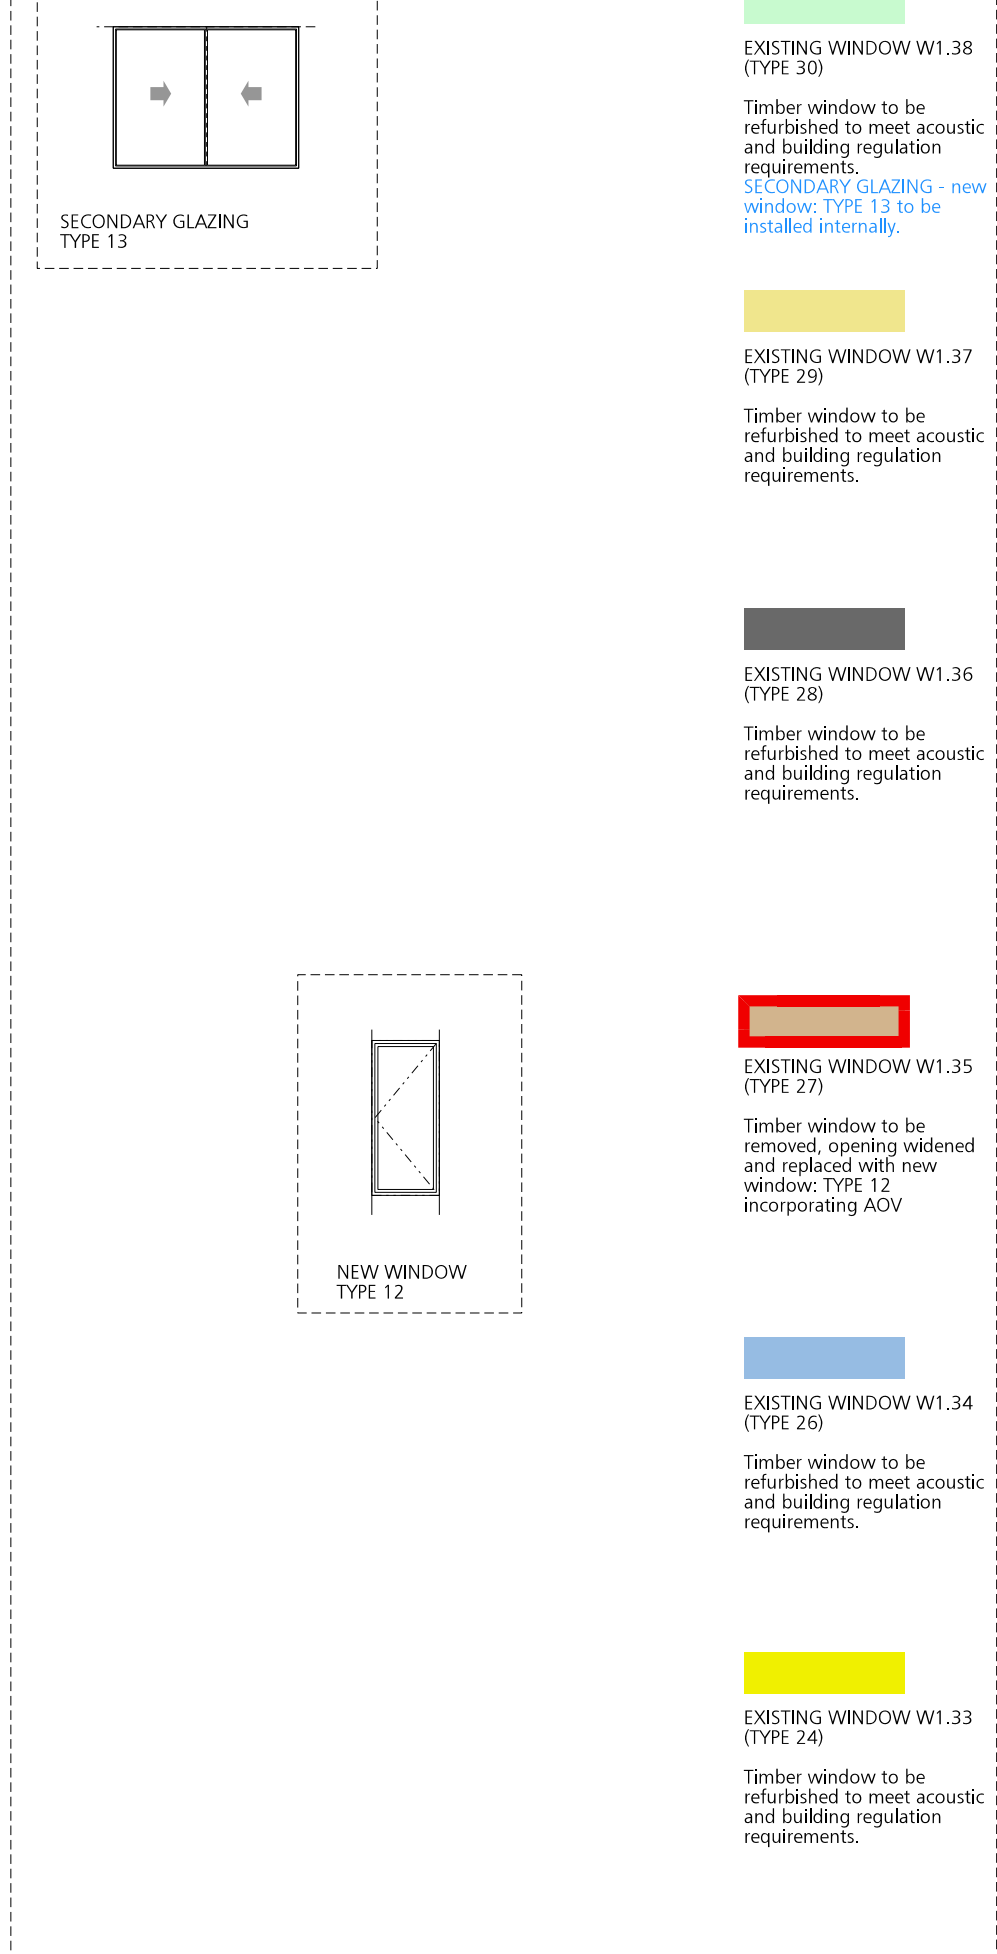


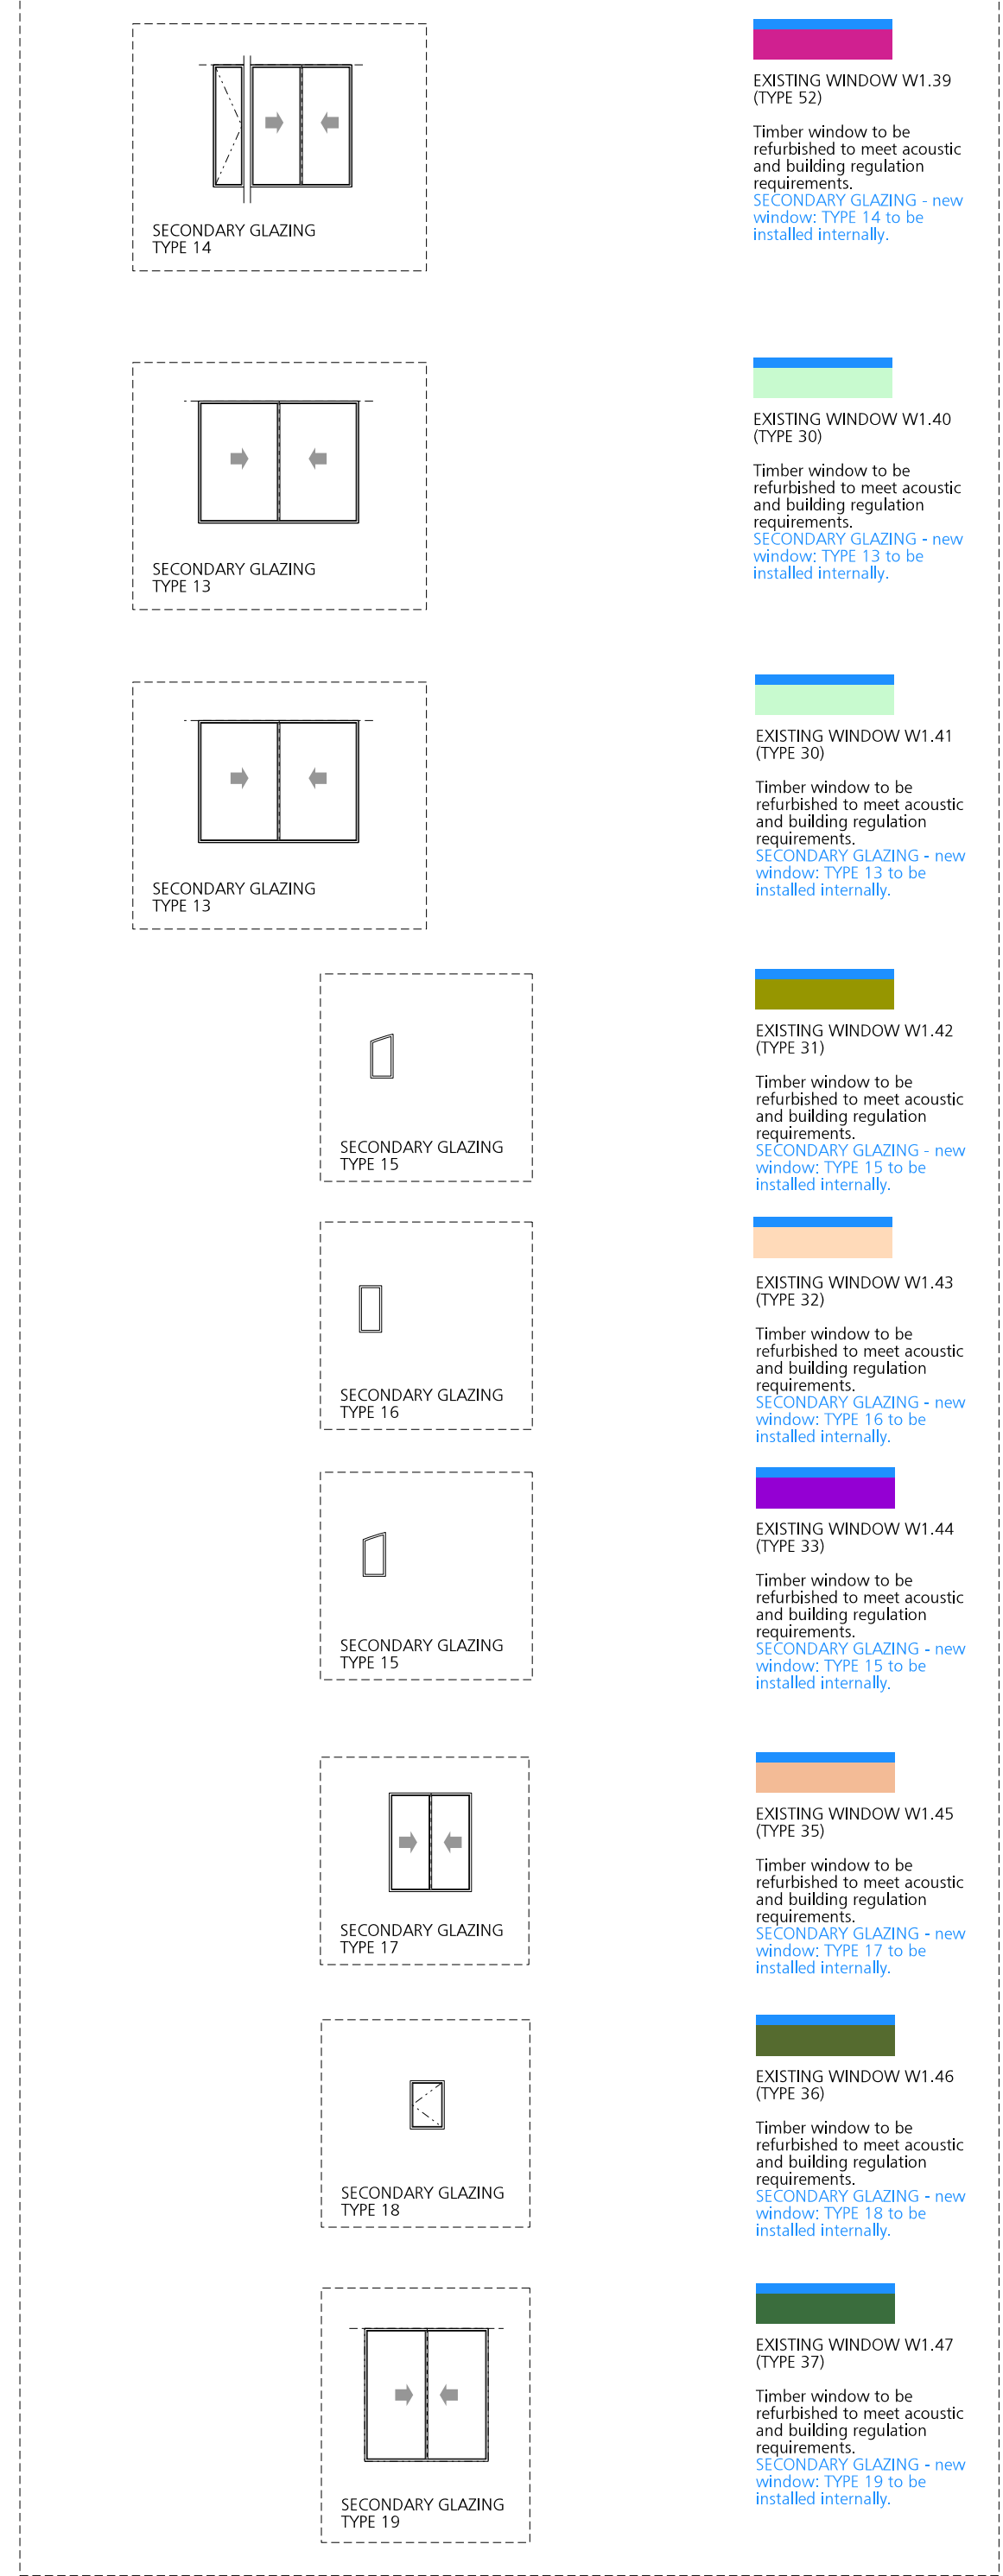

GROUND FLOOR LEVEL					MEZZANINE FLOOR LEVEL				
NEW WINDOWS REQUIRED:					NEW WINDOWS REQUIRED:				
TYP-01 - 01	TYP-11 -	TYP-21 -	TYP-31 -		TYP-01 -	TYP-11 -	TYP-21 -	TYP-31 -	
TYP-02 - 01	TYP-12 -	TYP-22 -	TYP-32 -		TYP-02 -	TYP-12 -	TYP-22 -	TYP-32 -	
TYP-03 - 01	TYP-13 -	TYP-23 -	TYP-33 -		TYP-03 -	TYP-13 -	TYP-23 -	TYP-33 -	
TYP-04 - 04	TYP-14 -	TYP-24 -	TYP-34 -		TYP-04 -	TYP-14 -	TYP-24 -	TYP-34 -	
TYP-05 - 01	TYP-15 -	TYP-25 -	TYP-35 -		TYP-05 -	TYP-15 -	TYP-25 -	TYP-35 -	
TYP-06 - 01	TYP-16 -	TYP-26 -	TYP-36 -		TYP-06 -	TYP-16 -	TYP-26 -	TYP-36 -	
TYP-07 -	TYP-17 -	TYP-27 -	TYP-37 -		TYP-07 -	TYP-17 -	TYP-27 -	TYP-37 -	
TYP-08 -	TYP-18 -	TYP-28 -	TYP-38 -		TYP-08 -	TYP-18 -	TYP-28 -	TYP-38 -	
TYP-09 -	TYP-19 -	TYP-29 -	TYP-39 -		TYP-09 -	TYP-19 -	TYP-29 -	TYP-39 -	
TYP-10 -	TYP-20 -	TYP-30 -	TYP-40 -		TYP-10 -	TYP-20 -	TYP-30 -	TYP-40 -	
TOTAL: 09					TOTAL: 09				
REFURBISHED WINDOWS:					REFURBISHED WINDOWS:				
TYP-01 - 07	TYP-11 - 01	TYP-21 -	TYP-31 -	TYP-41 -	TYP-01 -	TYP-11 -	TYP-21 -	TYP-31 -	TYP-41 -
TYP-02 - 03	TYP-12 - 01	TYP-22 -	TYP-32 -	TYP-42 -	TYP-02 -	TYP-12 -	TYP-22 -	TYP-32 -	TYP-42 -
TYP-03 -	TYP-13 -	TYP-23 -	TYP-33 -	TYP-43 -	TYP-03 -	TYP-13 -	TYP-23 -	TYP-33 -	TYP-43 -
TYP-04 -	TYP-14 -	TYP-24 -	TYP-34 -	TYP-44 -	TYP-04 -	TYP-14 -	TYP-24 -	TYP-34 -	TYP-44 -
TYP-05 -	TYP-15 -	TYP-25 -	TYP-35 -	TYP-45 -	TYP-05 -	TYP-15 -	TYP-25 -	TYP-35 -	TYP-45 -
TYP-06 -	TYP-16 -	TYP-26 -	TYP-36 -	TYP-46 -	TYP-06 -	TYP-16 -	TYP-26 -	TYP-36 -	TYP-46 -
TYP-07 -	TYP-17 -	TYP-27 -	TYP-37 -	TYP-47 -	TYP-07 -	TYP-17 -	TYP-27 -	TYP-37 -	TYP-47 -
TYP-08 - 01	TYP-18 -	TYP-28 -	TYP-38 -	TYP-48 -	TYP-08 -	TYP-18 -	TYP-28 -	TYP-38 -	TYP-48 -
TYP-09 - 01	TYP-19 -	TYP-29 -	TYP-39 -	TYP-49 -	TYP-09 -	TYP-19 -	TYP-29 -	TYP-39 -	TYP-49 -
TYP-10 - 02	TYP-20 -	TYP-30 -	TYP-40 -	TYP-50 -	TYP-10 -	TYP-20 -	TYP-30 -	TYP-40 -	TYP-50 -
TOTAL: 14					TOTAL: 14				
FIRST FLOOR LEVEL					SECOND FLOOR LEVEL				
NEW WINDOWS REQUIRED:					NEW WINDOWS REQUIRED:				
TYP-01 -	TYP-11 - 17	TYP-21 - 03	TYP-31 -		TYP-01 -	TYP-11 - 17	TYP-21 -	TYP-31 -	
TYP-02 -	TYP-12 - 01	TYP-22 -	TYP-32 -		TYP-02 -	TYP-12 -	TYP-22 -	TYP-32 -	
TYP-03 -	TYP-13 - 03	TYP-23 -	TYP-33 -		TYP-03 -	TYP-13 -	TYP-23 -	TYP-33 -	
TYP-04 -	TYP-14 - 01	TYP-24 -	TYP-34 -		TYP-04 -	TYP-14 -	TYP-24 -	TYP-34 -	
TYP-05 -	TYP-15 - 01	TYP-25 -	TYP-35 -		TYP-05 -	TYP-15 -	TYP-25 -	TYP-35 -	
TYP-06 -	TYP-16 - 01	TYP-26 -	TYP-36 -		TYP-06 -	TYP-16 -	TYP-26 -	TYP-36 -	
TYP-07 -	TYP-17 -	TYP-27 -	TYP-37 - 02		TYP-07 -	TYP-17 -	TYP-27 -	TYP-37 - 02	
TYP-08 - 08	TYP-18 - 01	TYP-28 -	TYP-38 -		TYP-08 -	TYP-18 -	TYP-28 -	TYP-38 -	
TYP-09 - 01	TYP-19 -	TYP-29 -	TYP-39 -		TYP-09 -	TYP-19 -	TYP-29 -	TYP-39 -	
TYP-10 - 04	TYP-20 - 04	TYP-30 -	TYP-40 -		TYP-10 -	TYP-20 -	TYP-30 -	TYP-40 -	
TOTAL: 50					TOTAL: 50				
REFURBISHED WINDOWS:					REFURBISHED WINDOWS:				
TYP-01 -	TYP-11 -	TYP-21 - 04	TYP-31 - 01	TYP-41 -	TYP-01 -	TYP-11 -	TYP-21 -	TYP-31 -	TYP-41 -
TYP-02 -	TYP-12 -	TYP-22 -	TYP-32 - 01	TYP-42 -	TYP-02 -	TYP-12 -	TYP-22 -	TYP-32 -	TYP-42 -
TYP-03 -	TYP-13 -	TYP-23 -	TYP-33 - 01	TYP-43 -	TYP-03 -	TYP-13 -	TYP-23 -	TYP-33 -	TYP-43 -
TYP-04 -	TYP-14 - 04	TYP-24 -	TYP-34 - 01	TYP-44 -	TYP-04 -	TYP-14 -	TYP-24 -	TYP-34 -	TYP-44 -
TYP-05 -	TYP-15 -	TYP-25 -	TYP-35 - 01	TYP-45 -	TYP-05 -	TYP-15 -	TYP-25 -	TYP-35 -	TYP-45 -
TYP-06 -	TYP-16 -	TYP-26 - 01	TYP-36 - 01	TYP-46 -	TYP-06 -	TYP-16 -	TYP-26 -	TYP-36 -	TYP-46 -
TYP-07 -	TYP-17 -	TYP-27 - 01	TYP-37 - 01	TYP-47 -	TYP-07 -	TYP-17 -	TYP-27 -	TYP-37 -	TYP-47 -
TYP-08 -	TYP-18 - 04	TYP-28 -	TYP-38 - 04	TYP-48 -	TYP-08 -	TYP-18 -	TYP-28 -	TYP-38 -	TYP-48 -
TYP-09 -	TYP-19 - 02	TYP-29 -	TYP-39 - 01	TYP-49 -	TYP-09 -	TYP-19 -	TYP-29 -	TYP-39 -	TYP-49 -
TYP-10 -	TYP-20 - 03	TYP-30 - 03	TYP-40 -	TYP-50 -	TYP-10 -	TYP-20 -	TYP-30 -	TYP-40 -	TYP-50 -
TOTAL: 34					TOTAL: 34				
THIRD FLOOR LEVEL					FOURTH FLOOR LEVEL				
NEW WINDOWS REQUIRED:					NEW WINDOWS REQUIRED:				
TYP-01 -	TYP-11 - 19	TYP-21 -	TYP-31 - 01		TYP-01 -	TYP-11 -	TYP-21 -	TYP-31 -	
TYP-02 -	TYP-12 - 03	TYP-22 -	TYP-32 - 01		TYP-02 -	TYP-12 -	TYP-22 -	TYP-32 -	
TYP-03 -	TYP-13 - 02	TYP-23 - 02	TYP-33 - 01		TYP-03 -	TYP-13 -	TYP-23 -	TYP-33 -	
TYP-04 -	TYP-14 - 01	TYP-24 -	TYP-34 - 01		TYP-04 -	TYP-14 -	TYP-24 -	TYP-34 -	
TYP-05 -	TYP-15 -	TYP-25 - 13	TYP-35 - 01		TYP-05 -	TYP-15 -	TYP-25 -	TYP-35 -	
TYP-06 -	TYP-16 -	TYP-26 - 16	TYP-36 - 01		TYP-06 -	TYP-16 -	TYP-26 - 16-32	TYP-36 -	
TYP-07 -	TYP-17 -	TYP-27 - 12	TYP-37 - 01		TYP-07 -	TYP-17 -	TYP-27 -	TYP-37 -	
TYP-08 -	TYP-18 - 06	TYP-28 -	TYP-38 - 01		TYP-08 -	TYP-18 -	TYP-28 -	TYP-38 -	
TYP-09 -	TYP-19 - 01	TYP-29 - 01	TYP-39 -		TYP-09 -	TYP-19 -	TYP-29 -	TYP-39 -	
TYP-10 -	TYP-20 -	TYP-30 - 03	TYP-40 -		TYP-10 -	TYP-20 -	TYP-30 -	TYP-40 -	
TOTAL: 61					TOTAL: 61				
REFURBISHED WINDOWS:					REFURBISHED WINDOWS:				
TYP-01 -	TYP-11 -	TYP-21 -	TYP-31 -	TYP-41 - 13	TYP-01 -	TYP-11 -	TYP-21 -	TYP-31 -	TYP-41 -
TYP-02 -	TYP-12 -	TYP-22 -	TYP-32 -	TYP-42 - 01	TYP-02 -	TYP-12 -	TYP-22 -	TYP-32 -	TYP-42 -
TYP-03 -	TYP-13 -	TYP-23 - 01	TYP-33 -	TYP-43 -	TYP-03 -	TYP-13 -	TYP-23 -	TYP-33 -	TYP-43 -
TYP-04 -	TYP-14 -	TYP-24 -	TYP-34 -	TYP-44 -	TYP-04 -	TYP-14 -	TYP-24 -	TYP-34 -	TYP-44 -
TYP-05 -	TYP-15 -	TYP-25 -	TYP-35 -	TYP-45 -	TYP-05 -	TYP-15 -	TYP-25 -	TYP-35 -	TYP-45 -
TYP-06 -	TYP-16 -	TYP-26 -	TYP-36 -	TYP-46 -	TYP-06 -	TYP-16 -	TYP-26 -	TYP-36 -	TYP-46 -
TYP-07 -	TYP-17 -	TYP-27 -	TYP-37 -	TYP-47 - 01	TYP-07 -	TYP-17 -	TYP-27 -	TYP-37 -	TYP-47 -
TYP-08 -	TYP-18 -	TYP-28 -	TYP-38 -	TYP-48 - 01	TYP-08 -	TYP-18 -	TYP-28 -	TYP-38 -	TYP-48 -
TYP-09 -	TYP-19 -	TYP-29 -	TYP-39 - 03	TYP-49 - 01	TYP-09 -	TYP-19 -	TYP-29 -	TYP-39 -	TYP-49 -
TYP-10 -	TYP-20 -	TYP-30 -	TYP-40 - 02	TYP-50 - 01	TYP-10 -	TYP-20 -	TYP-30 -	TYP-40 -	TYP-50 -
TOTAL: 22					TOTAL: 22				
FIFTH FLOOR LEVEL					NOTES				
NEW WINDOWS REQUIRED:					ALL WINDOW OPENINGS TO BE MEASURED BY APPOINTED WINDOW SUB-CONTRACTOR BEFORE FABRICATION.				
TYP-01 -	TYP-11 -	TYP-21 -	TYP-31 -		ALTERATION WORKS OF ALL WINDOW OPENINGS TO BE CARRIED OUT IN STRICT ACCORDANCE WITH APPROVED METHOD STATEMENT.				
TYP-02 -	TYP-12 -	TYP-22 -	TYP-32 -		ALL NEW WINDOWS TO BE INSTALLED IN STRICT ACCORDANCE WITH MANUFACTURERS PROPOSED DETAILS.				
TYP-03 -	TYP-13 -	TYP-23 -	TYP-33 -		ALL EXISTING WINDOWS TO BE REFURBISHED IN STRICT ACCORDANCE WITH SPECIALIST RECOMMENDATIONS AND DETAILS.				
TYP-04 -	TYP-14 -	TYP-24 -	TYP-34 -		FOR ALL EXISTING WINDOW TYPES REFER TO FCH DRAWINGS P13-063-03-31-001, 002, 003, 004				
TYP-05 -	TYP-15 -	TYP-25 -	TYP-35 -						
TYP-06 -	TYP-16 -	TYP-26 -	TYP-36 - 25						
TYP-07 -	TYP-17 -	TYP-27 -	TYP-37 -						
TYP-08 -	TYP-18 -	TYP-28 -	TYP-38 -						
TYP-09 -	TYP-19 -	TYP-29 -	TYP-39 -						
TYP-10 -	TYP-20 -	TYP-30 -	TYP-40 -						
TOTAL: 25									
REFURBISHED WINDOWS:									
TYP-01 -	TYP-11 -	TYP-21 -	TYP-31 -	TYP-41 -	TYP-01 -	TYP-11 -	TYP-21 -	TYP-31 -	TYP-41 -
TYP-02 -	TYP-12 -	TYP-22 -	TYP-32 -	TYP-42 -	TYP-02 -	TYP-12 -	TYP-22 -	TYP-32 -	TYP-42 -
TYP-03 -	TYP-13 -	TYP-23 -	TYP-33 -	TYP-43 -	TYP-03 -	TYP-13 -	TYP-23 -	TYP-33 -	TYP-43 -
TYP-04 -	TYP-14 -	TYP-24 -	TYP-34 -	TYP-44 -	TYP-04 -	TYP-14 -	TYP-24 -	TYP-34 -	TYP-44 -
TYP-05 -	TYP-15 -	TYP-25 -	TYP-35 -	TYP-45 -	TYP-05 -	TYP-15 -	TYP-25 -	TYP-35 -	TYP-45 -
TYP-06 -	TYP-16 -	TYP-26 -	TYP-36 -	TYP-46 -	TYP-06 -	TYP-16 -	TYP-26 -	TYP-36 -	TYP-46 -
TYP-07 -	TYP-17 -	TYP-27 -	TYP-37 -	TYP-47 -	TYP-07 -	TYP-17 -	TYP-27 -	TYP-37 -	TYP-47 -
TYP-08 -	TYP-18 -	TYP-28 -	TYP-38 -	TYP-48 -	TYP-08 -	TYP-18 -	TYP-28 -	TYP-38 -	TYP-48 -
TYP-09 -	TYP-19 -	TYP-29 -	TYP-39 -	TYP-49 -	TYP-09 -	TYP-19 -	TYP-29 -	TYP-39 -	TYP-49 -
TYP-10 -	TYP-20 -	TYP-30 -	TYP-40 -	TYP-50 -	TYP-10 -	TYP-20 -	TYP-30 -	TYP-40 -	TYP-50 -
TOTAL: 0									

NOTES

ALL WINDOW OPENINGS TO BE MEASURED BY APPOINTED WINDOW SUB-CONTRACTOR BEFORE FABRICATION.

ALTERATION WORKS OF ALL WINDOW OPENINGS TO BE CARRIED OUT IN STRICT ACCORDANCE WITH APPROVED METHOD STATEMENT.

ALL NEW WINDOWS TO BE INSTALLED IN STRICT ACCORDANCE WITH MANUFACTURERS PROPOSED DETAILS.

ALL EXISTING WINDOWS TO BE REFURBISHED IN STRICT ACCORDANCE WITH SPECIALIST RECOMMENDATIONS AND DETAILS.

FOR ALL EXISTING WINDOW TYPES REFER TO FCH DRAWINGS P13-063-03-31-001, 002, 003, 004

