



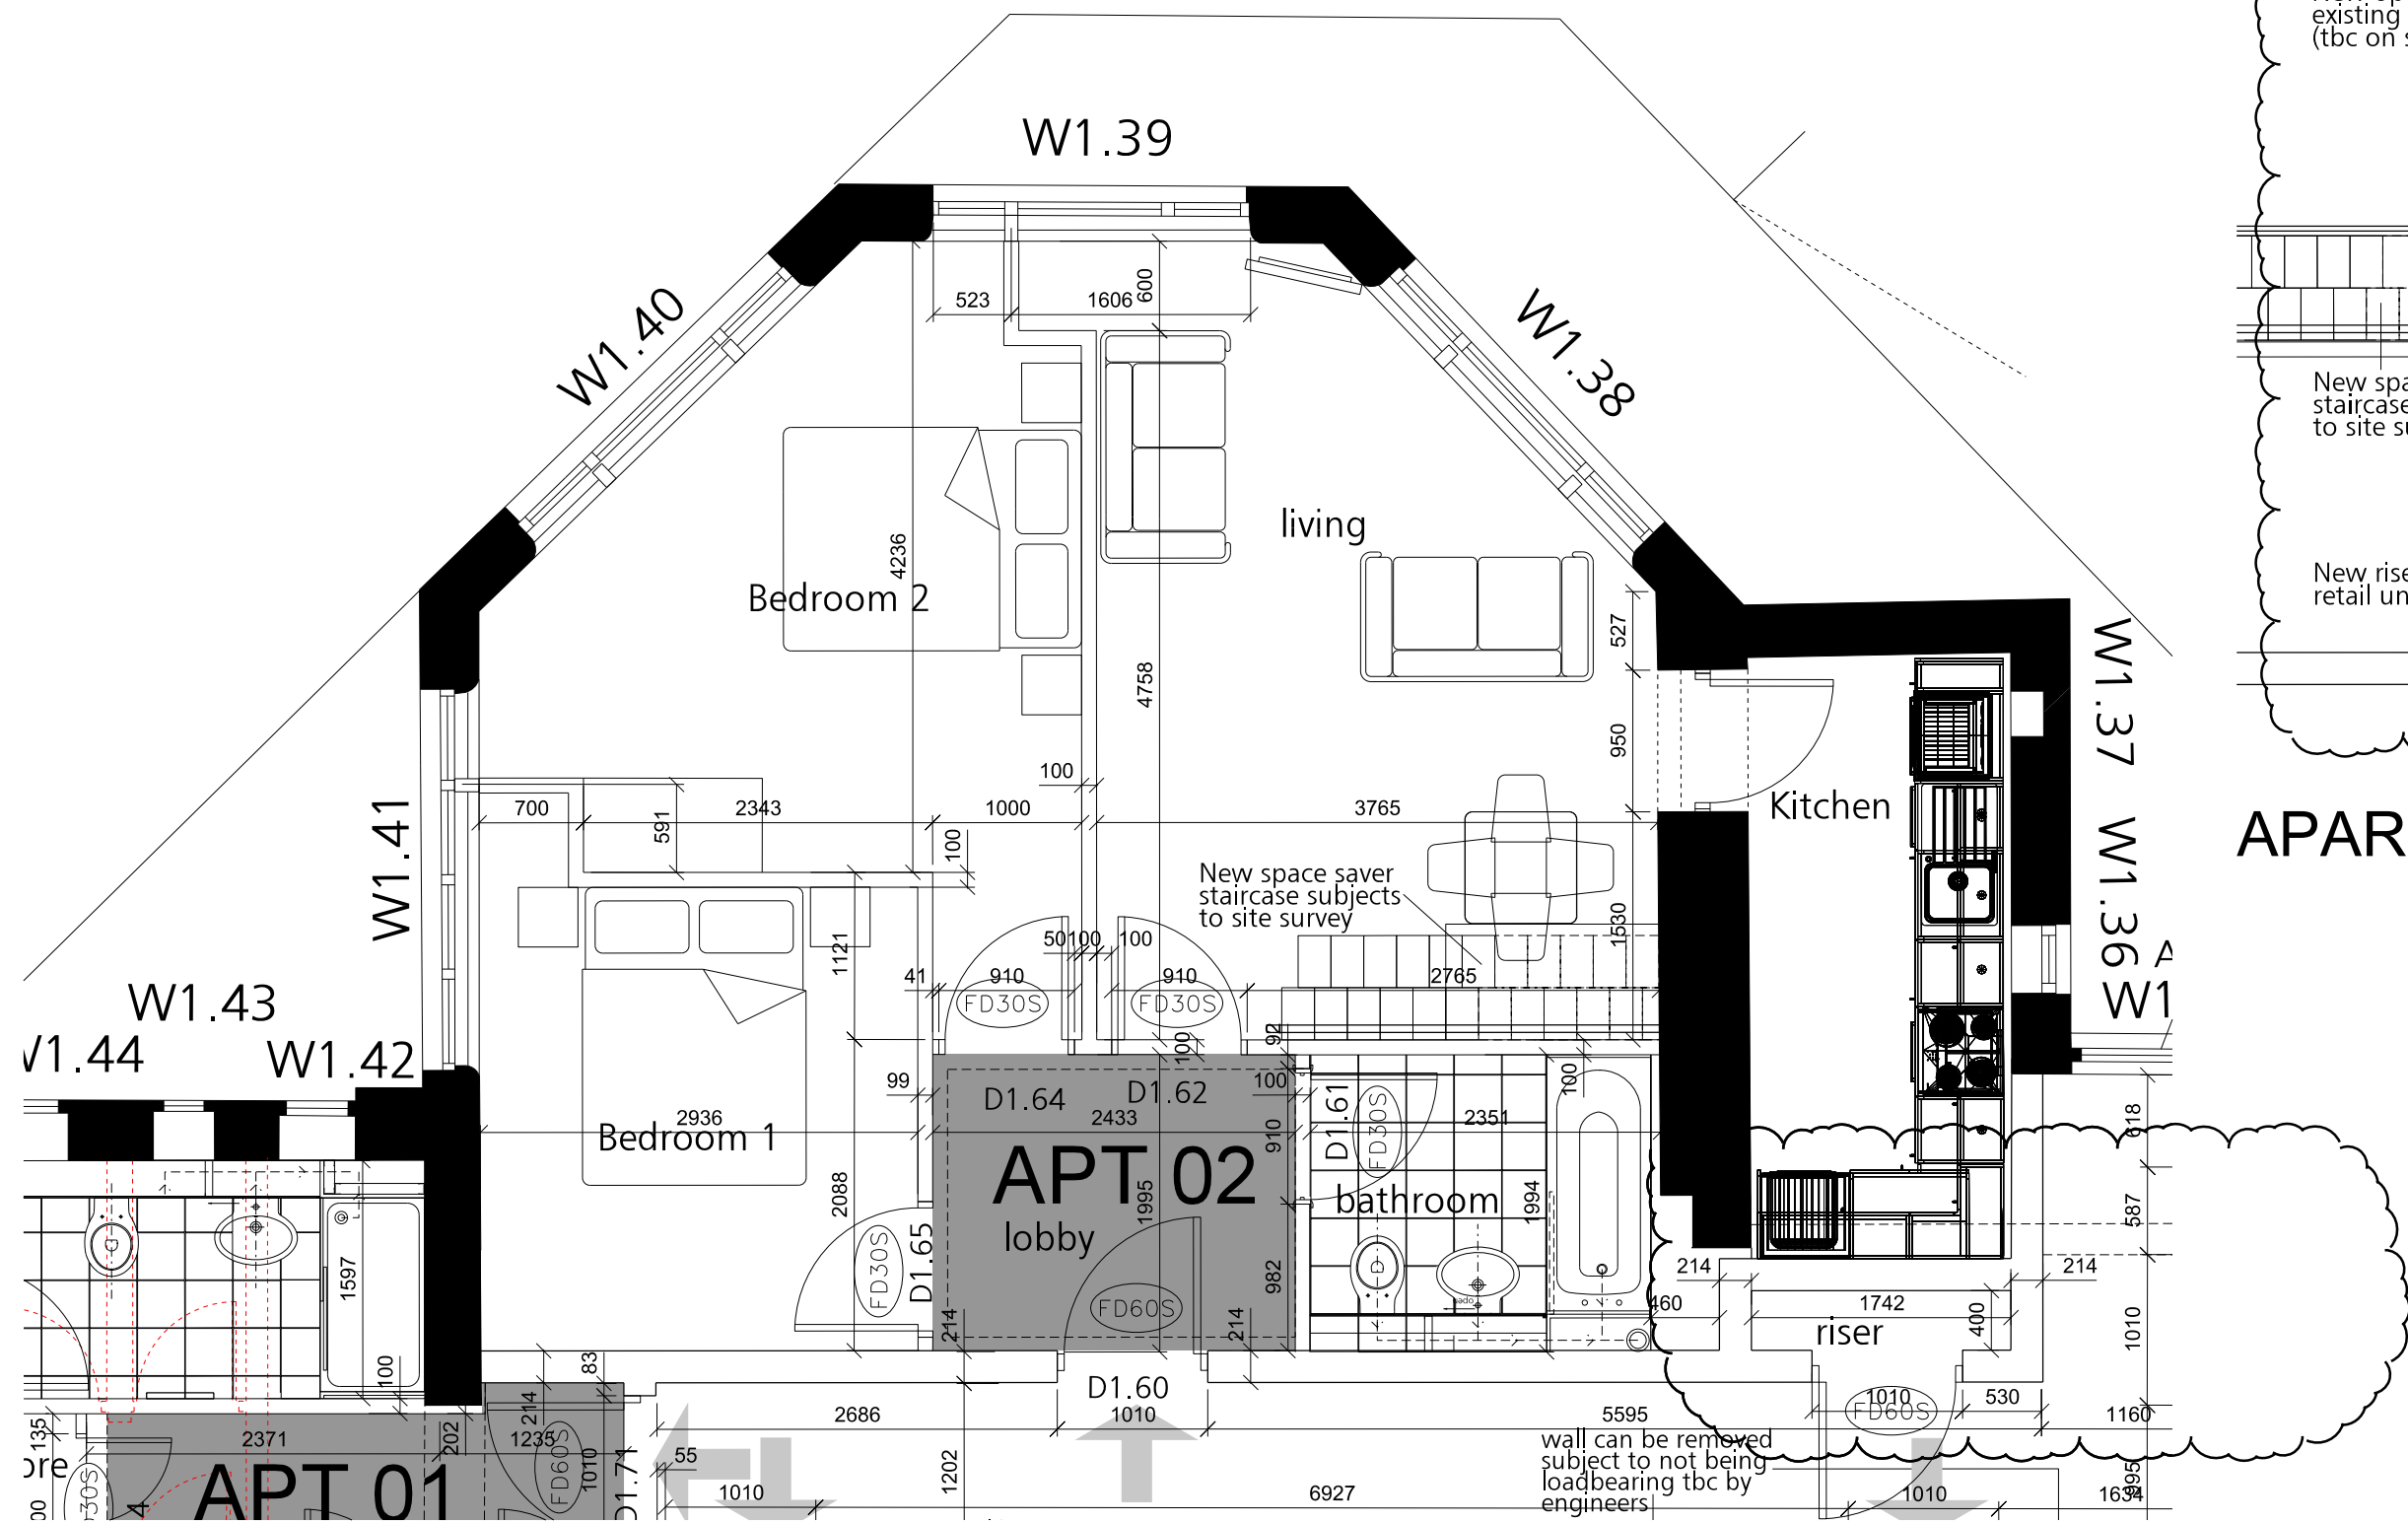

APARTMENT 2 - GENERAL LAYOUT

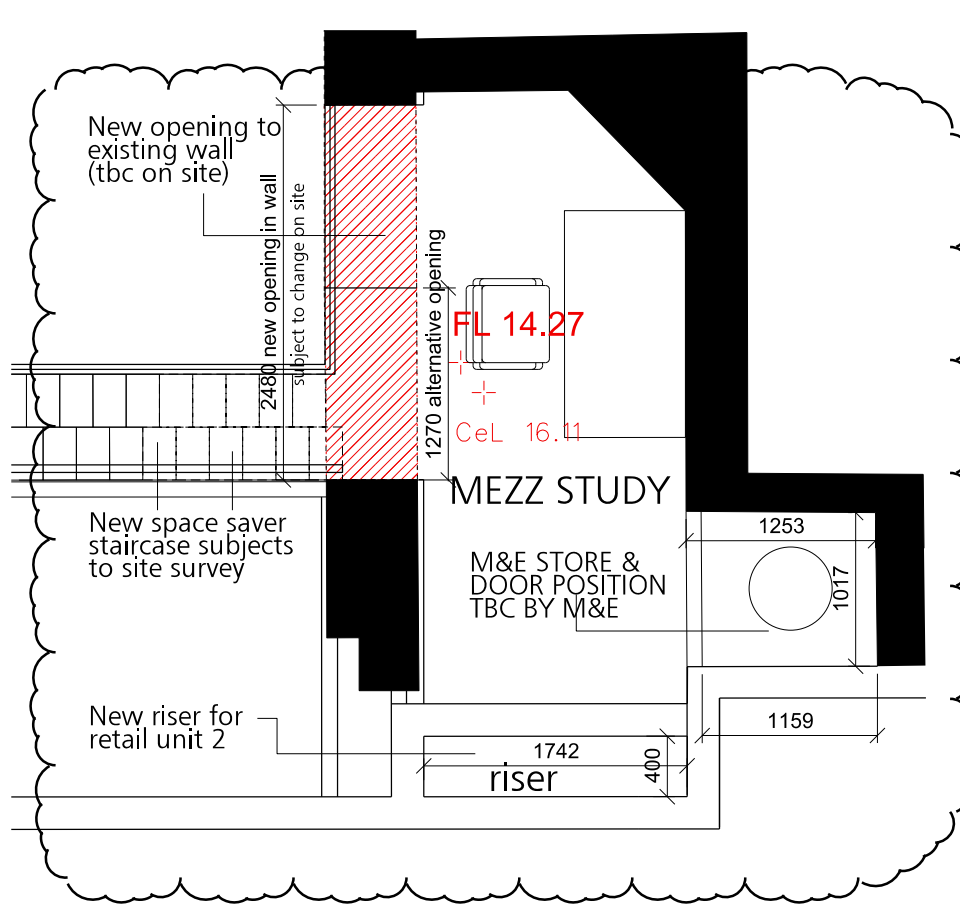

APARTMENT 2 - STUDY GA

KEY: CEILINGS (REFER TO SEPERATE DETAILS)


- Moisture Resistant Ceiling Board
- MF Ceiling Board

All MF ceilings to have a pattrass to allow for the curtains to be installed at a later date.


All ceiling heights in the existing building subject to change. Post demolition survey needed to accurately determine new ceiling heights.

Bulk head detail location and depth tbc


All existing structure to be 60 minute protected.

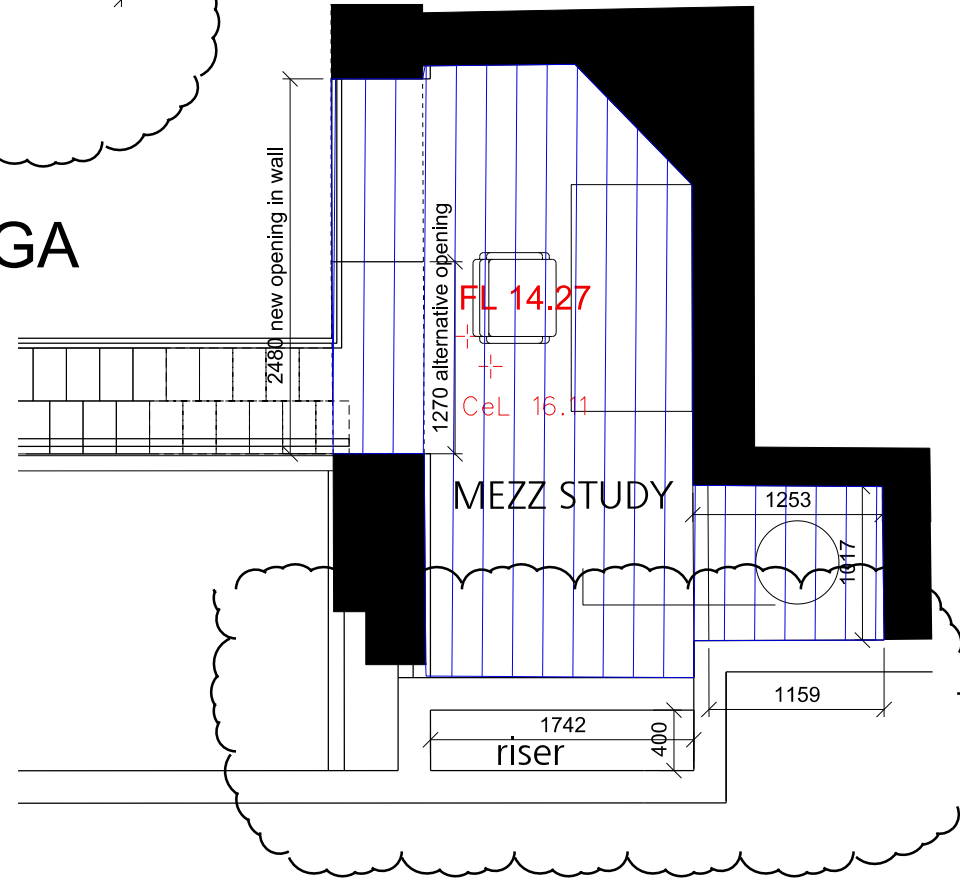

APARTMENT 2 - CEILING PLAN STUDY

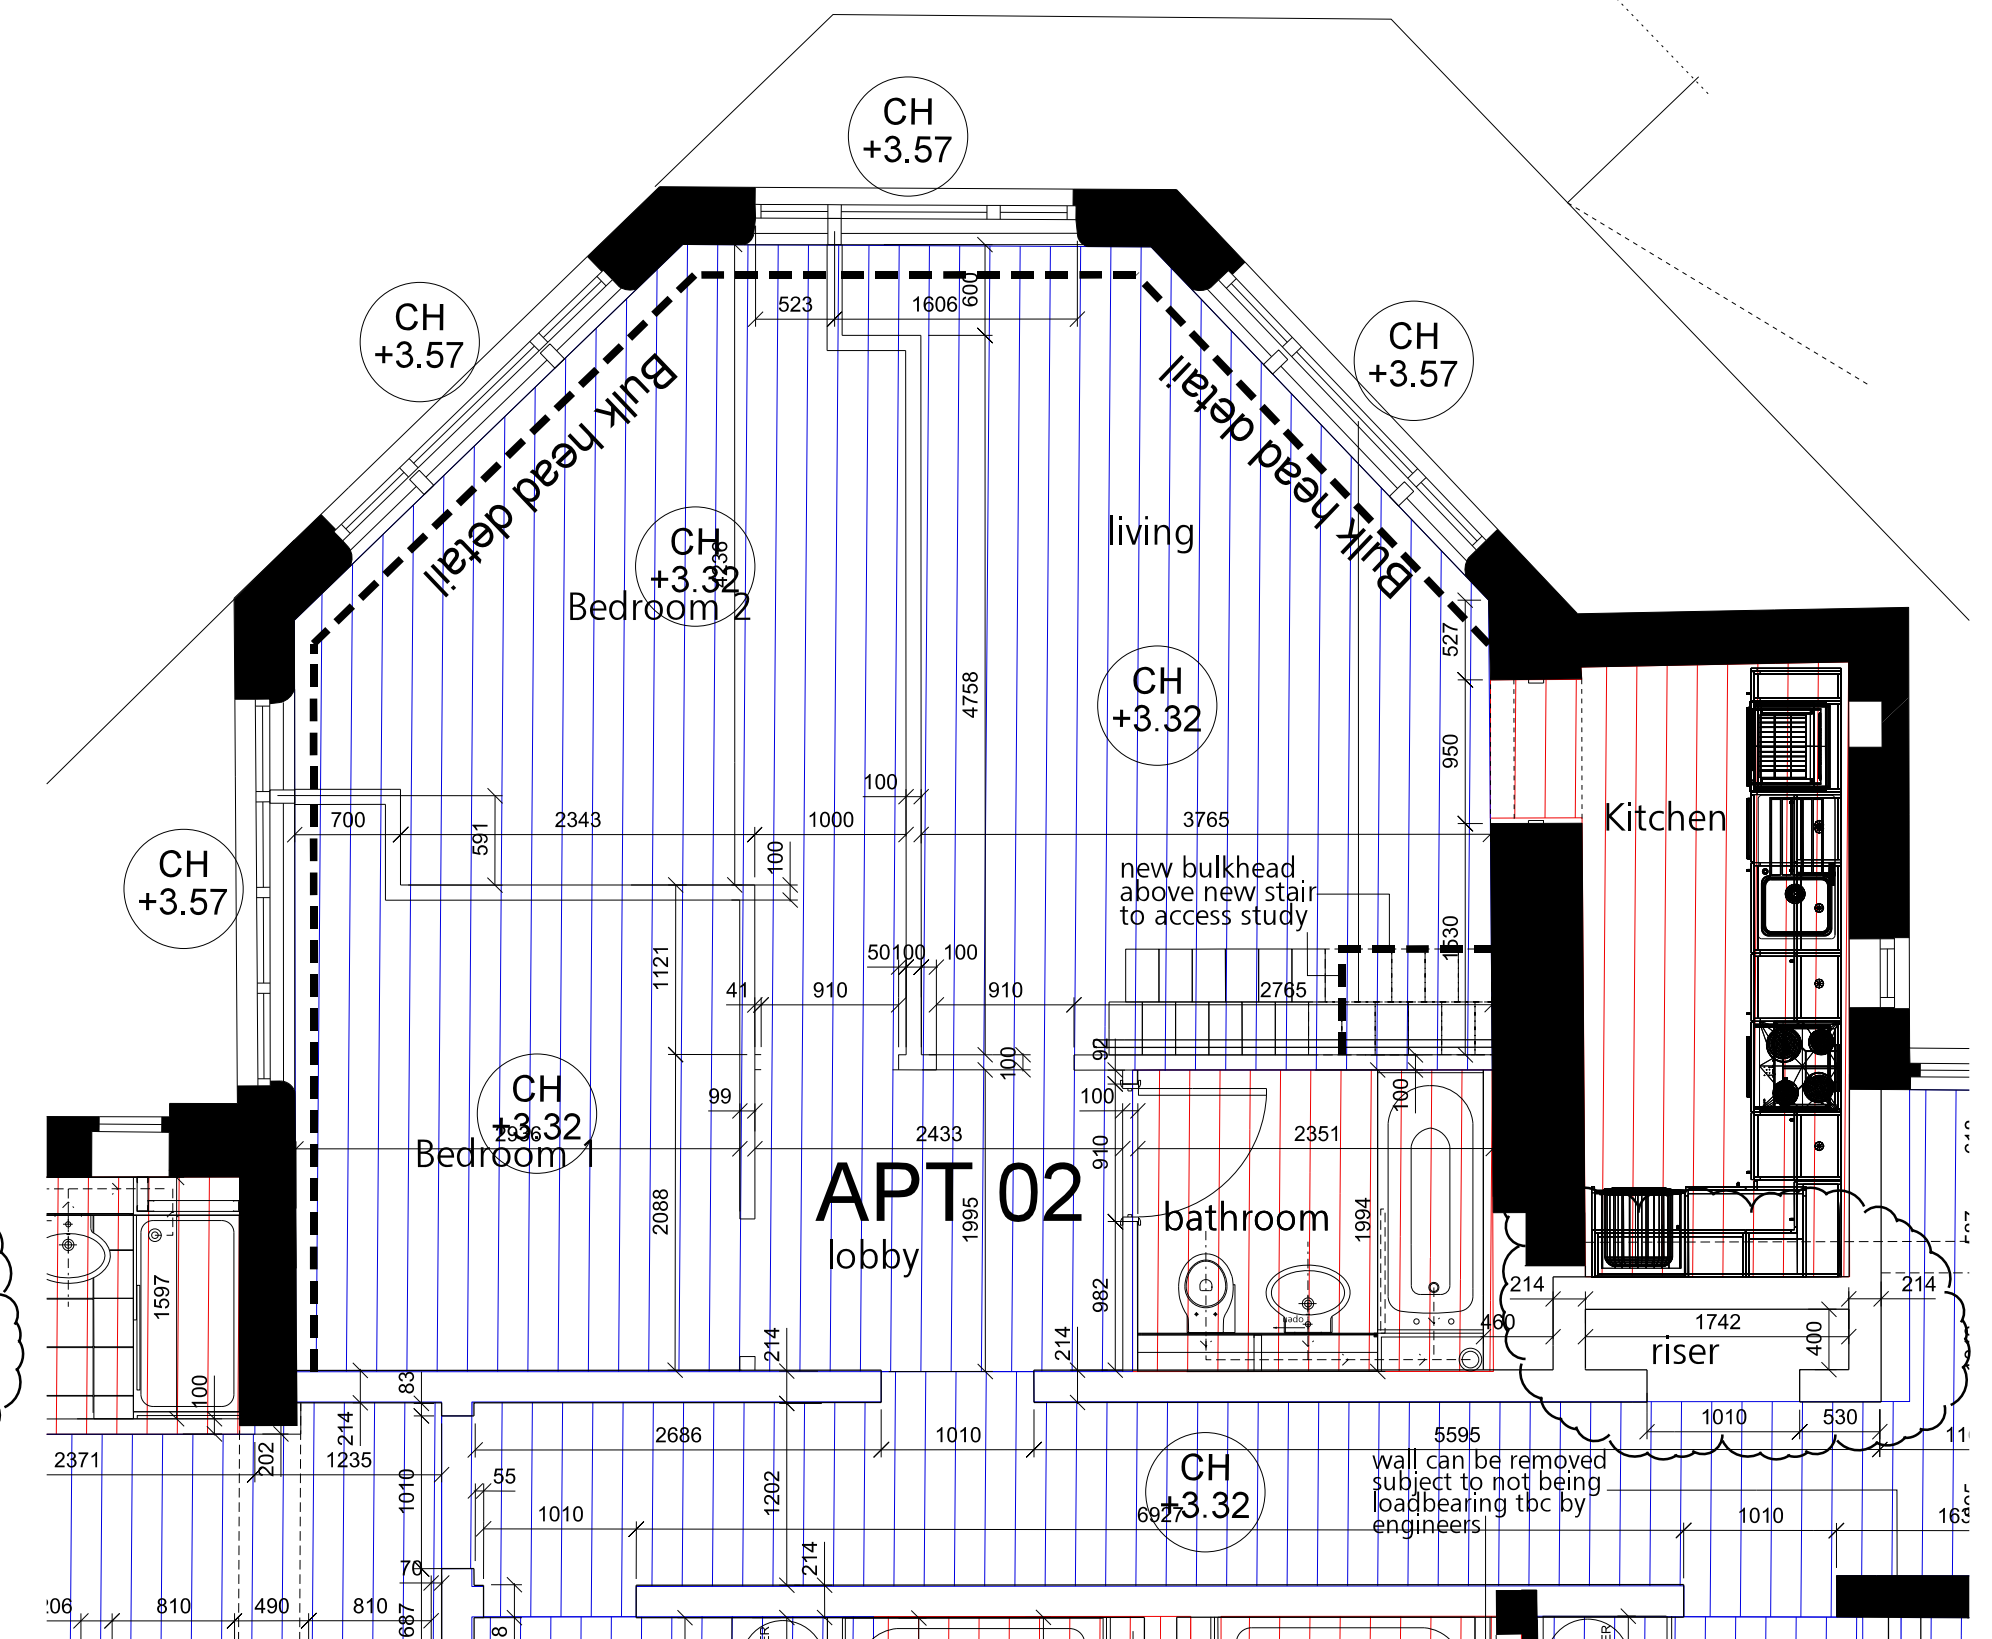

APARTMENT 2 - CEILING PLAN

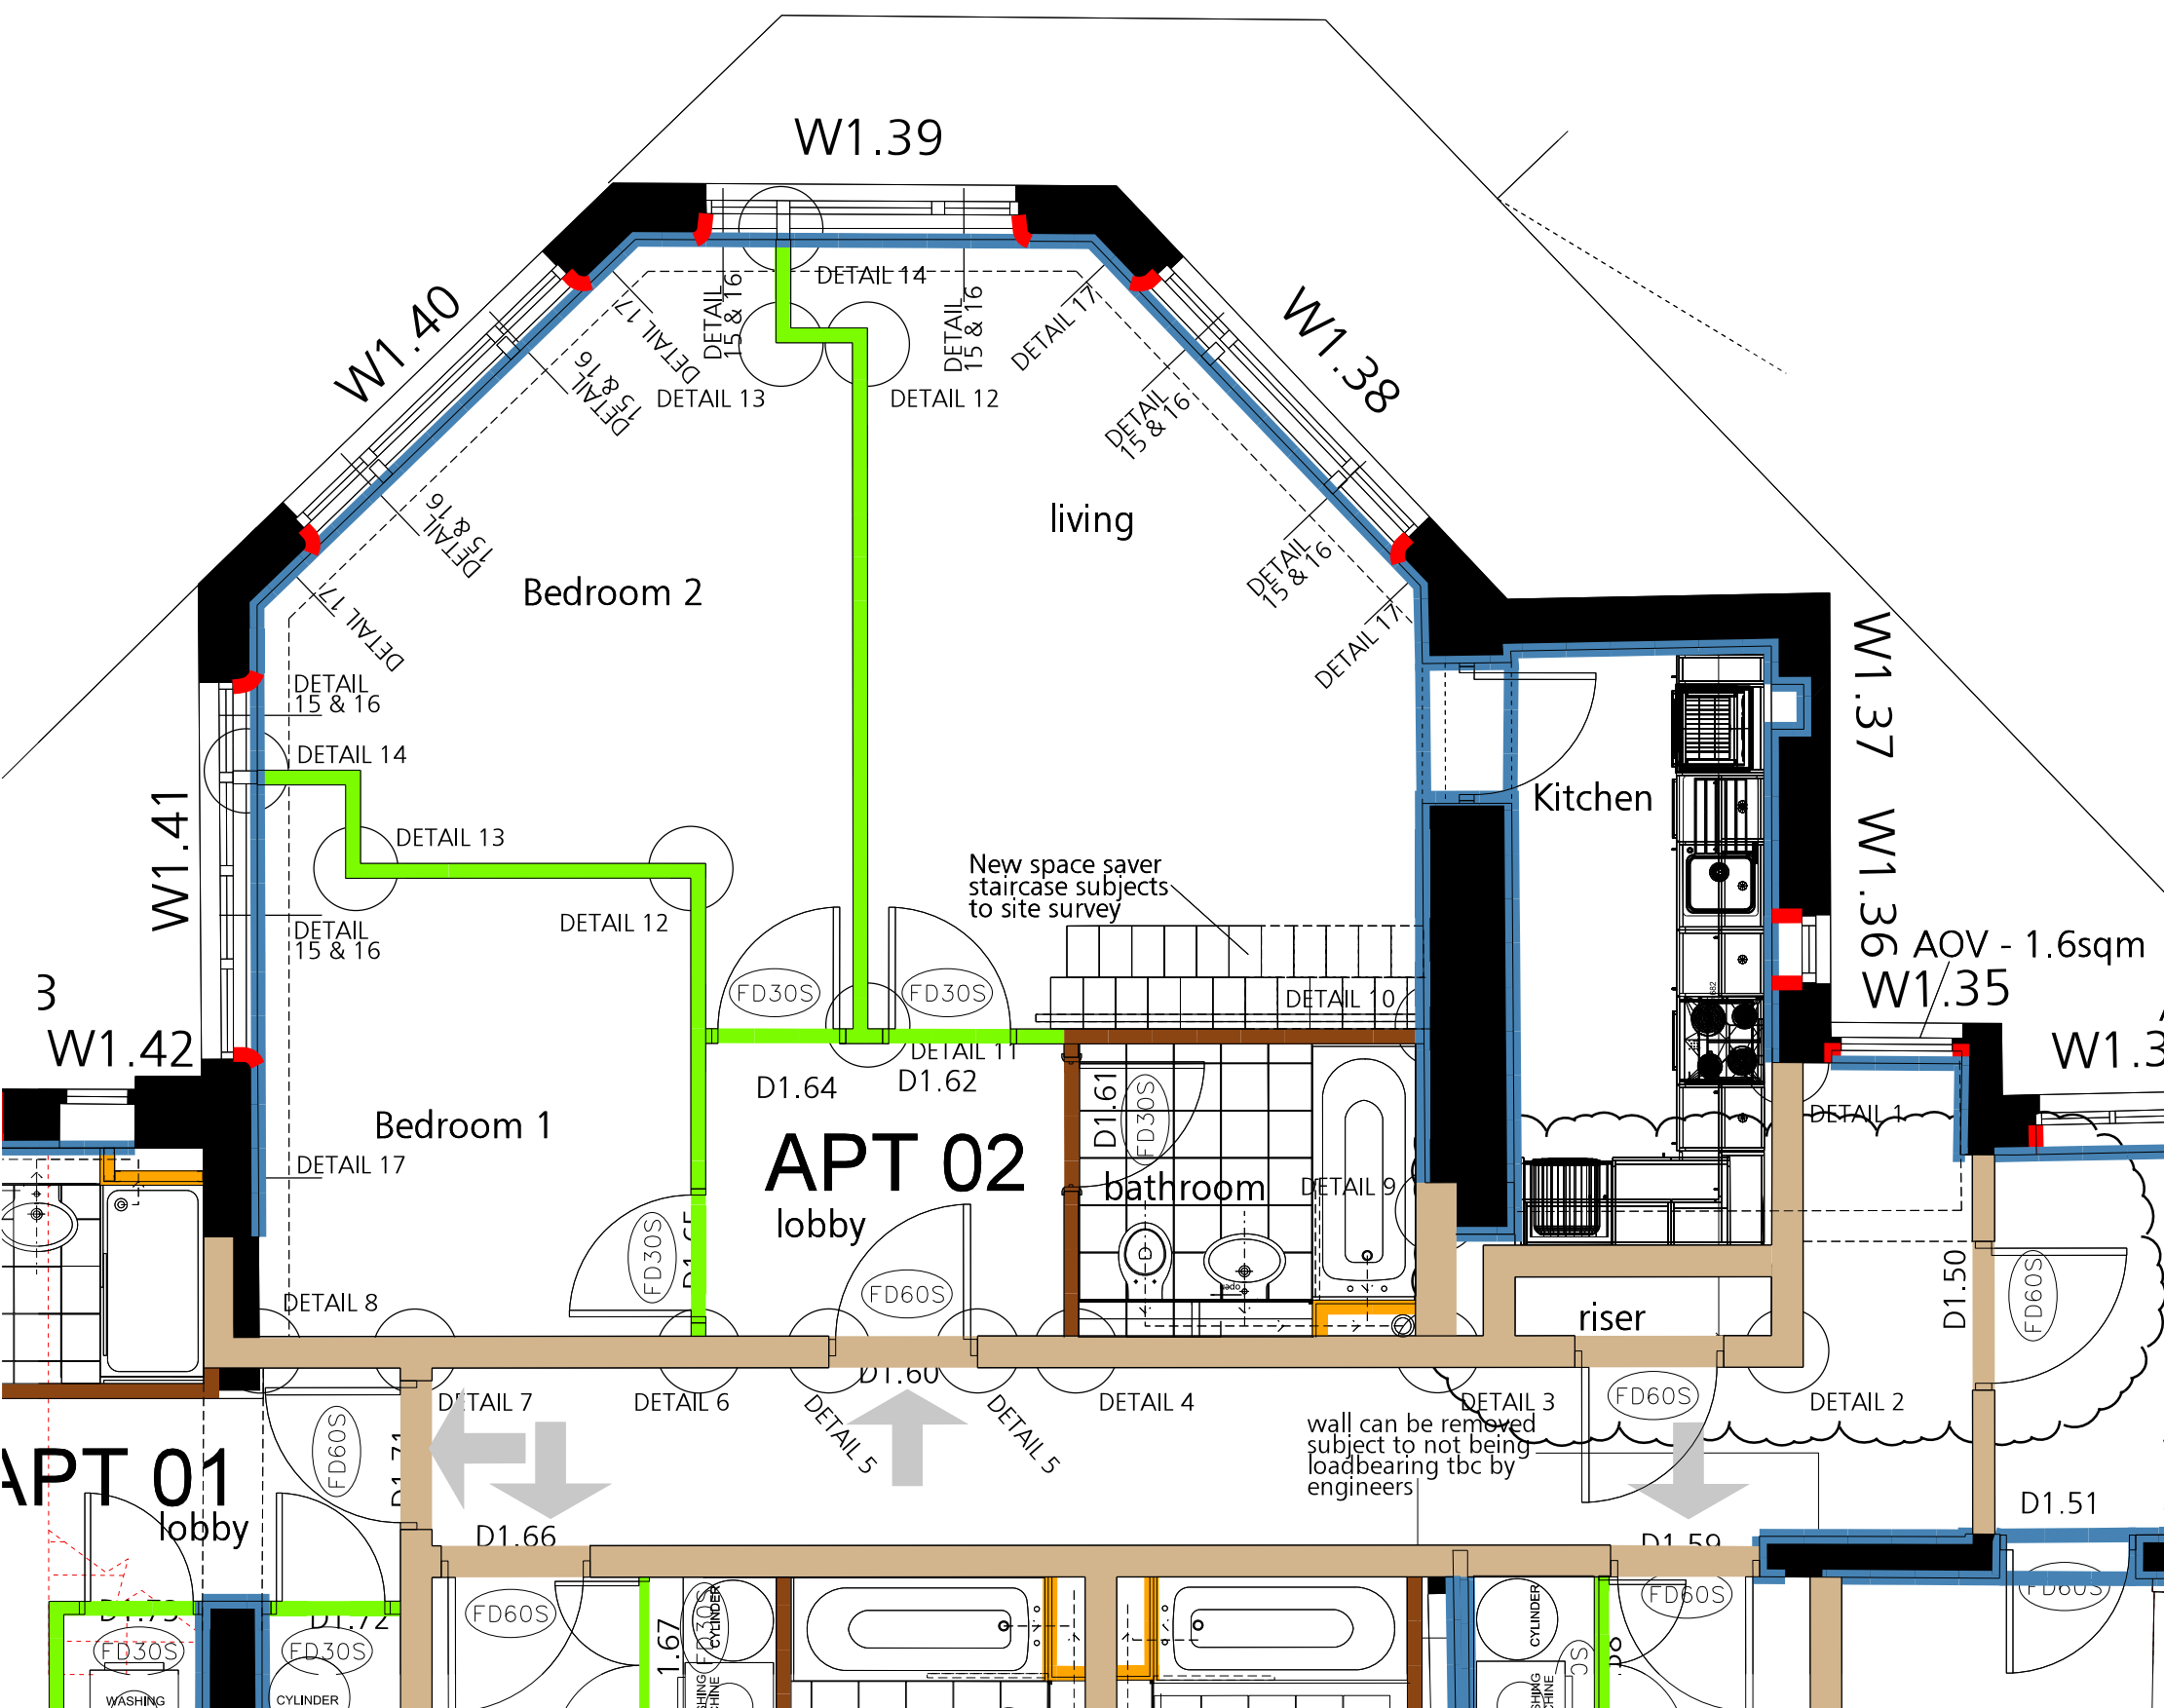

APARTMENT 2 - PARTITION AND CEILING DETAILS

KEY: WALL TYPES

- WALL TYPE 01: APARTMENT TO APARTMENT/ LOBBY. to KNAUF specifications and subject to acoustic report and recommendations
- WALL TYPE 02: EN-SUITE/BATHROOM TO BEDROOM/ LOBBY. to KNAUF specifications and subject to acoustic report and recommendations
- WALL TYPE 03: GENERAL PARTITION WALL. to KNAUF specifications and subject to acoustic report and recommendations
- WALL TYPE 04: DUCT TO BATHROOM. to KNAUF specifications and subject to acoustic report and recommendations
- LINING TYPE 01: TO EXISTING INTERNAL/EXTERNAL WALLS. to KNAUF specifications
- LINING TYPE 02: TO EXISTING WINDOW REVEALS. to KNAUF specifications
- LINING TYPE 03: TO EXISTING COLUMNS. to KNAUF specifications

This drawing is to be read in conjunction with all relevant Architects, Engineers and sub-contractor's drawings and specifications.

Do not scale of this drawing, all details and dimensions are to be checked by the contractor / fabricator prior to commencement of construction / fabrication. Any discrepancies are to be reported to the contractor.

All dimensions to be checked on site prior to manufacture, any discrepancies noticed between schedule and details to be reported to the architect immediately. All dimensions are in millimetres unless noted otherwise.

Any existing dimensions noted on this drawing are to be checked by the contractor prior to the commencement of the works.

All materials and components to comply with the current British Standards and all work in accordance with codes of practice and current building regulations.

Read in conjunction with partition type drawing plans and all Knauf specifications recommendations and details.

Access hatches subject to M&E requirements. M&E to confirm extent and location of all ceiling access hatches required.

All service penetrations through all walls to meet all fire strategy and partition / wall requirements.

All steelwork to be 60min intumescently painted


All penetrations through all floor slabs to be 60min fire protected

All partitions, ceilings, and floor requirements are subject to confirmation from acoustic specialist including all recommendations

KEY: FLOOR FINISHES

all floor materials to have transition strips in all door openings

- F1 CARPET Apartments (Bedrooms) TBC BACKING TBC
- F2 FLOOR TILE Apartments (Bathrooms) Tile name: tbc Size: tbc
- F3 LAMINATE FLOORING Apartments (Corridor-Kitchen-Living room)
- F4 CARPET TILES Communal areas
- F5 THRESHOLD STRIP Doors
- F6 EXISTING STAIRCASE - CARPET
- F7 FLOOR PAINT Water: tbc Rail: tbc applied to manufacturers instructions
- F8 AMTICO FLOORING Size: tbc Laying Pattern: tbc Border: tbc Plank Size: tbc Laying Pattern: tbc

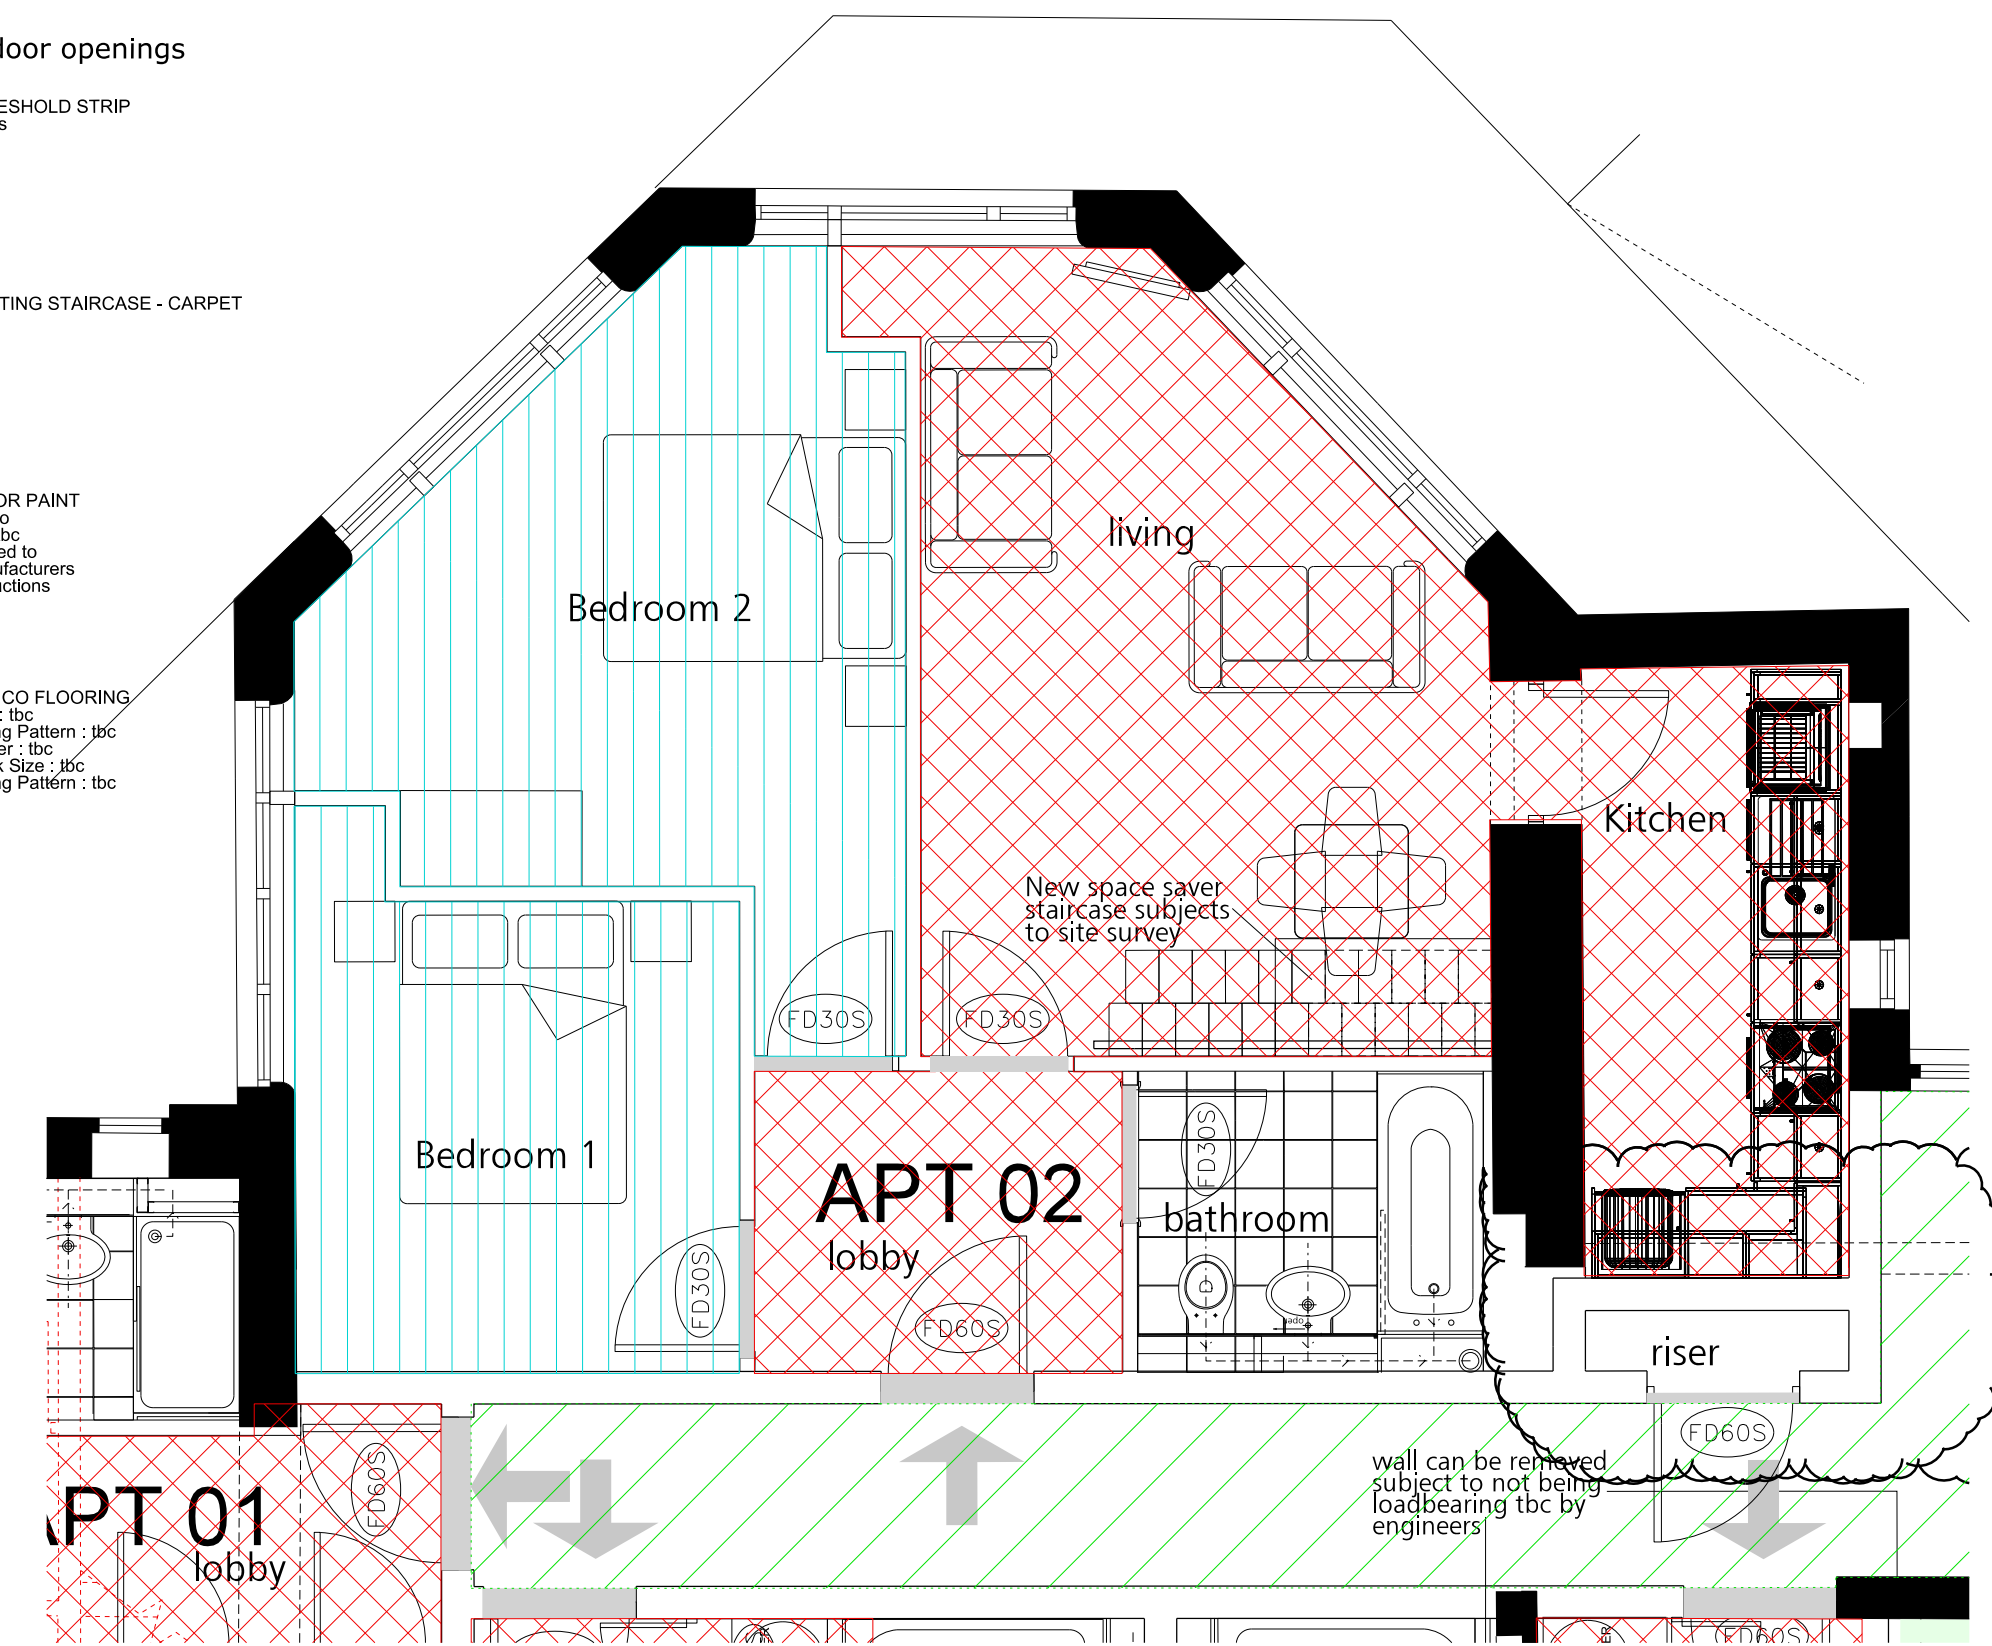

APARTMENT 2 - FLOOR FINISHES

FOR CONSTRUCTION

Rev B. 11.02.2016 MW general updates
Rev A. 04.02.16 self drawing updated
- riser added to back of apartment 2 kitchen

Project Title
Chancery House, Liverpool

Drawing Title
Apartment 2 - Show Apartment

Client
Chancery House (Liverpool) LLP

Drawn By
SLF

Date
25.01.2016

Scale
1:100 @ A1

Project No.
P13-063

Drawing No.
04-70-005 B

FALCONER
CHESTER
HALL

FCH

No 12 Temple Street, Liverpool, L2 5RH Telephone +44(0)151 243 5800
5th Floor, 22 Soho Square, London, W1D 4NS Telephone +44(0) 203 137 7393

www.fcharchitects.com

© F.C.H.