



SECTION AA


ELEVATION OF STAIRCASE

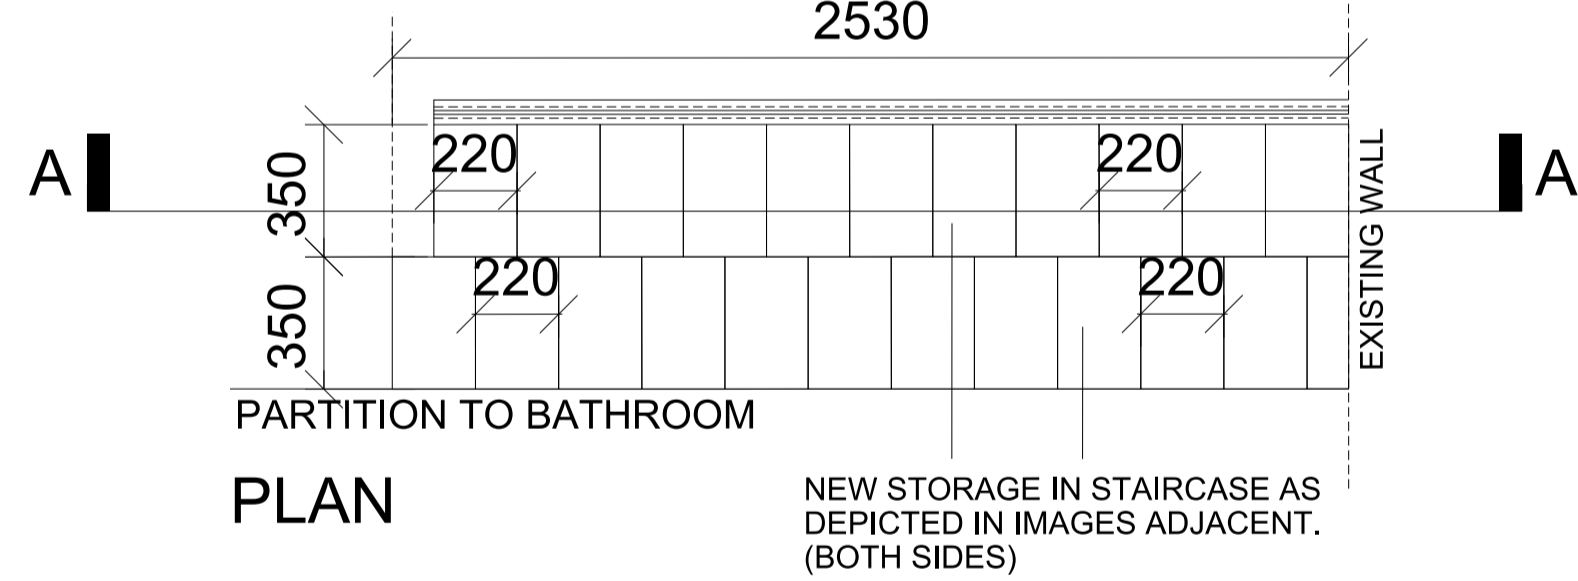


PLAN

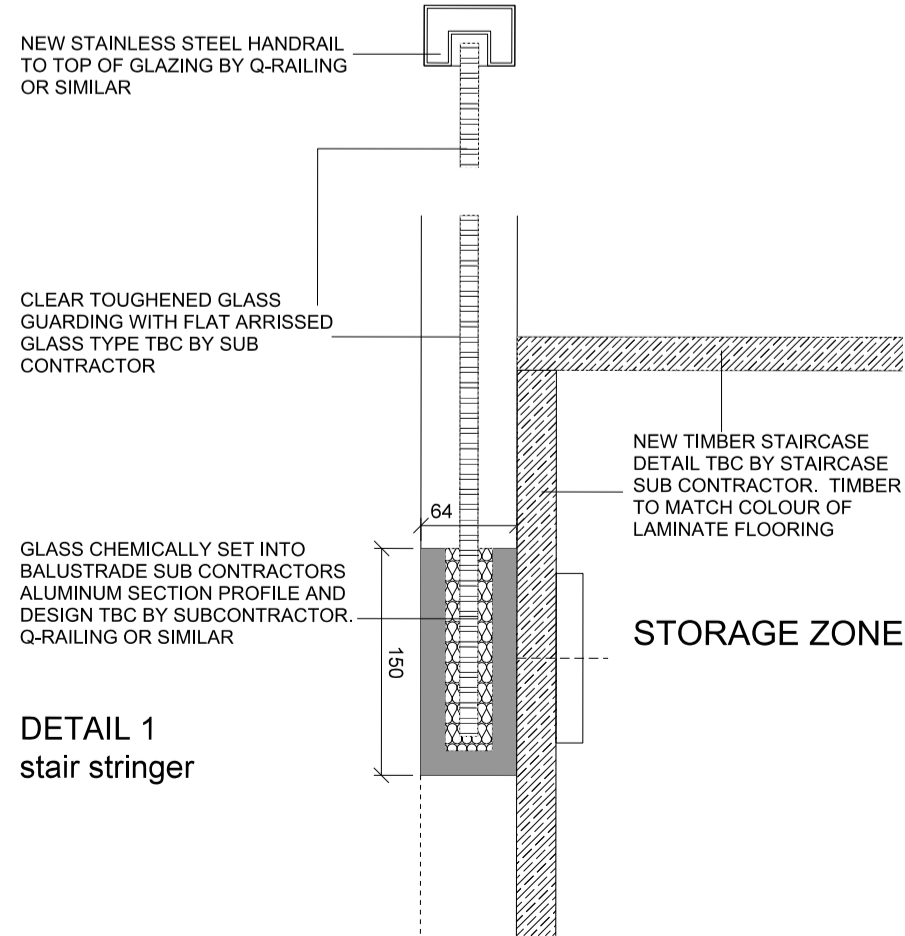

DETAIL 1
stair stringer

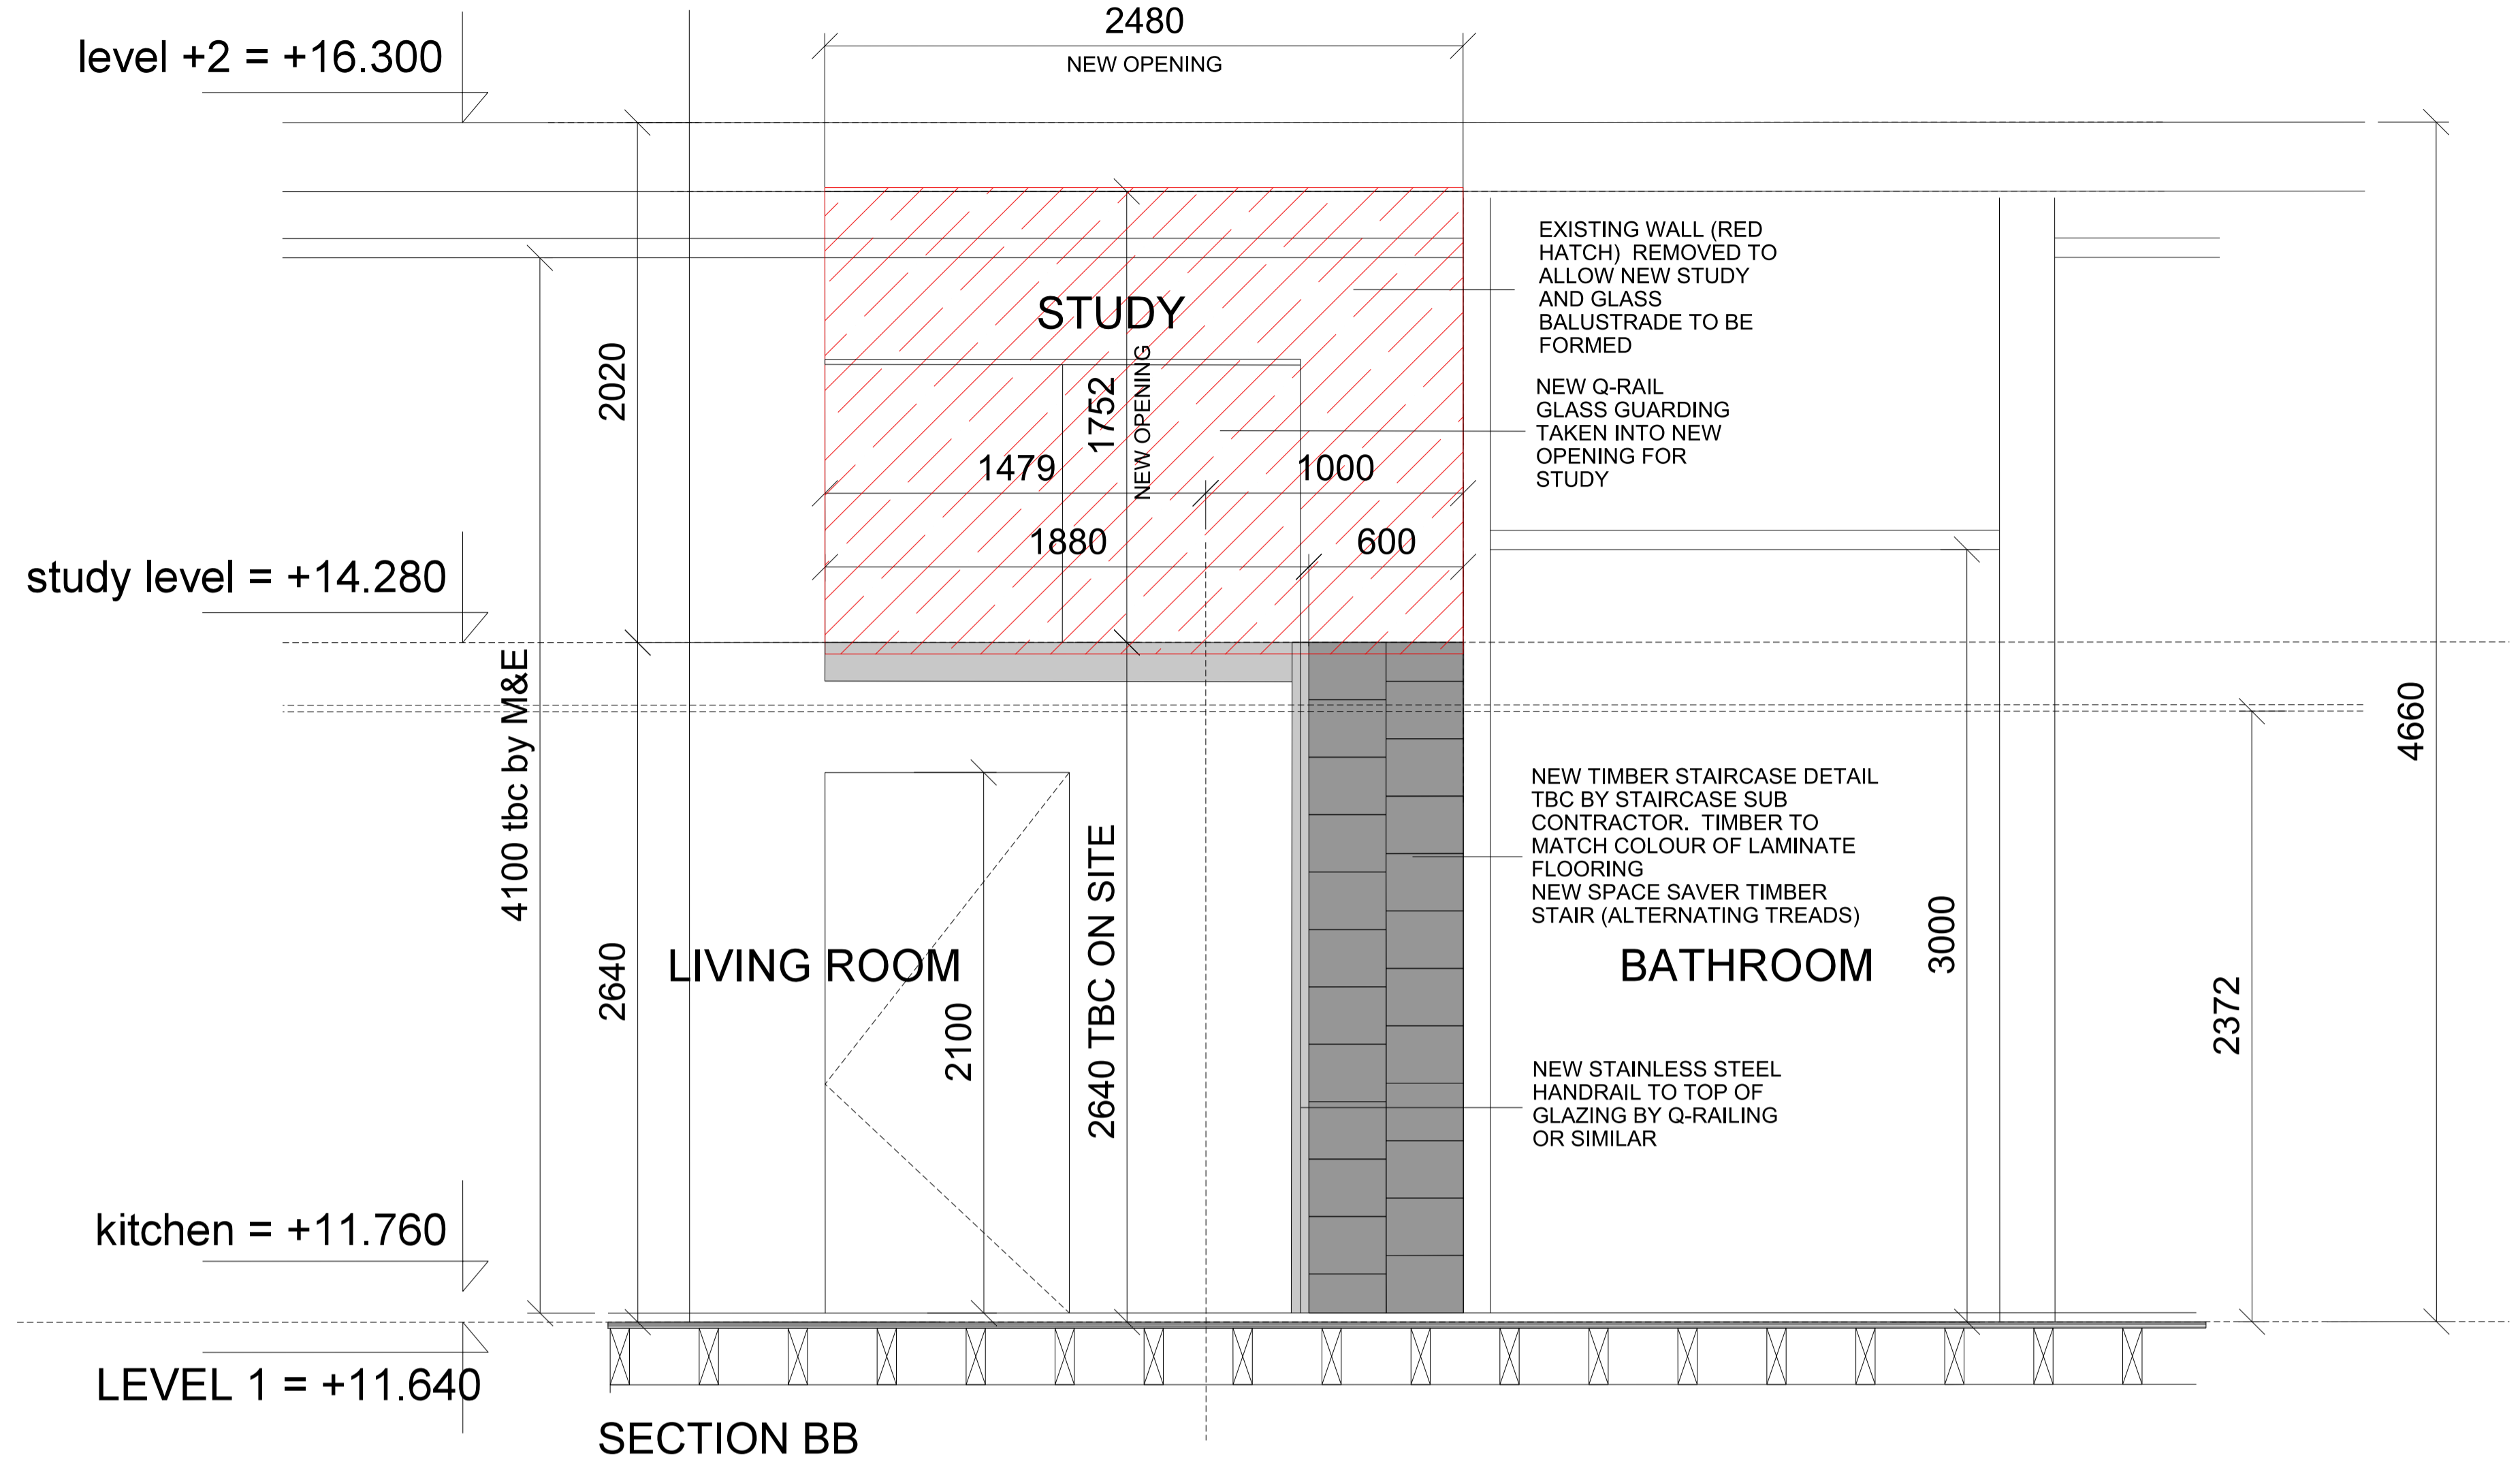

SECTION BB

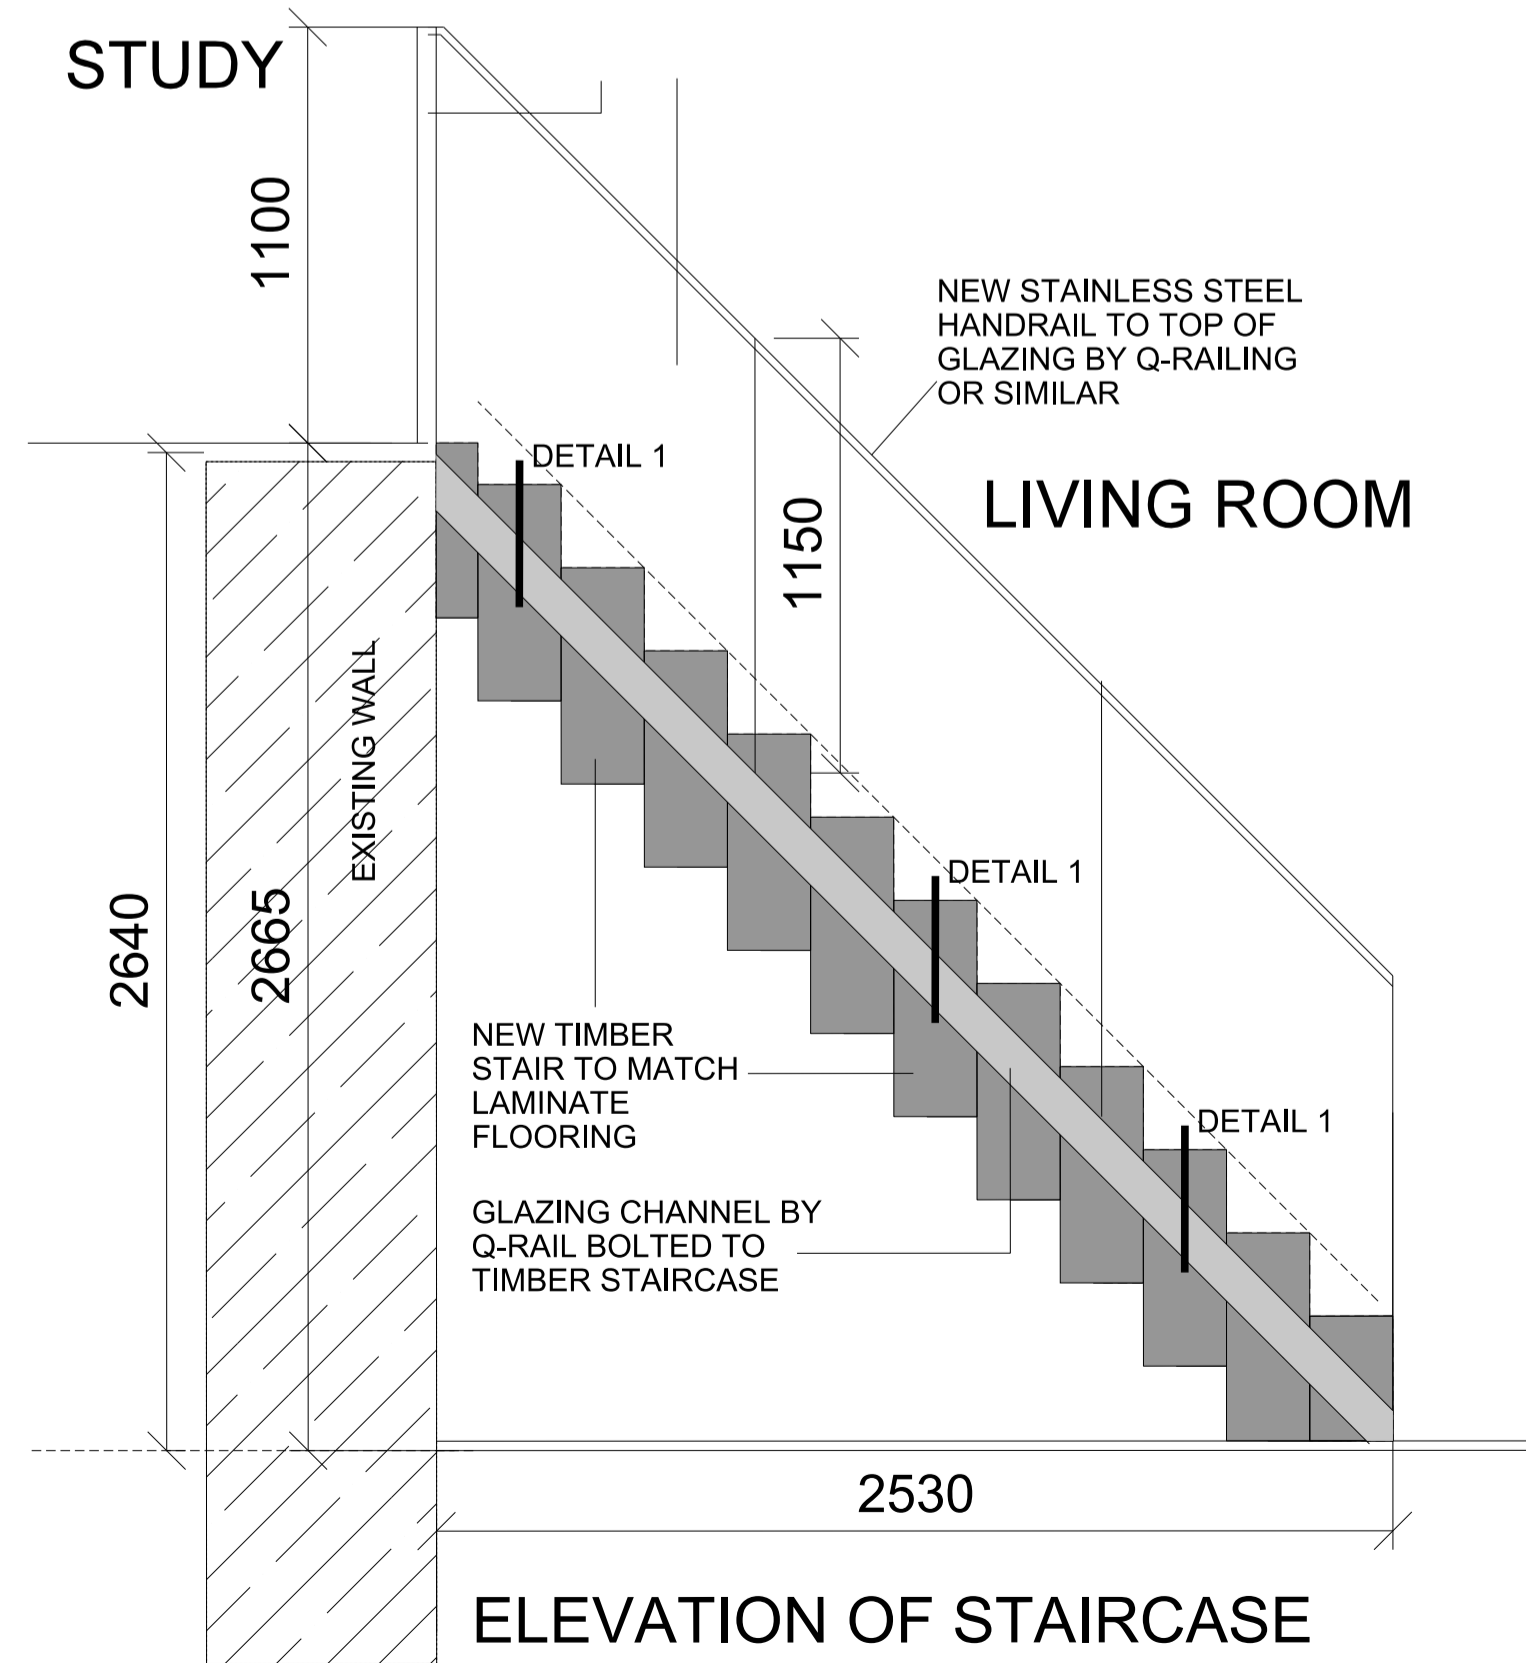

ELEVATION OF STAIRCASE



IMAGE 1

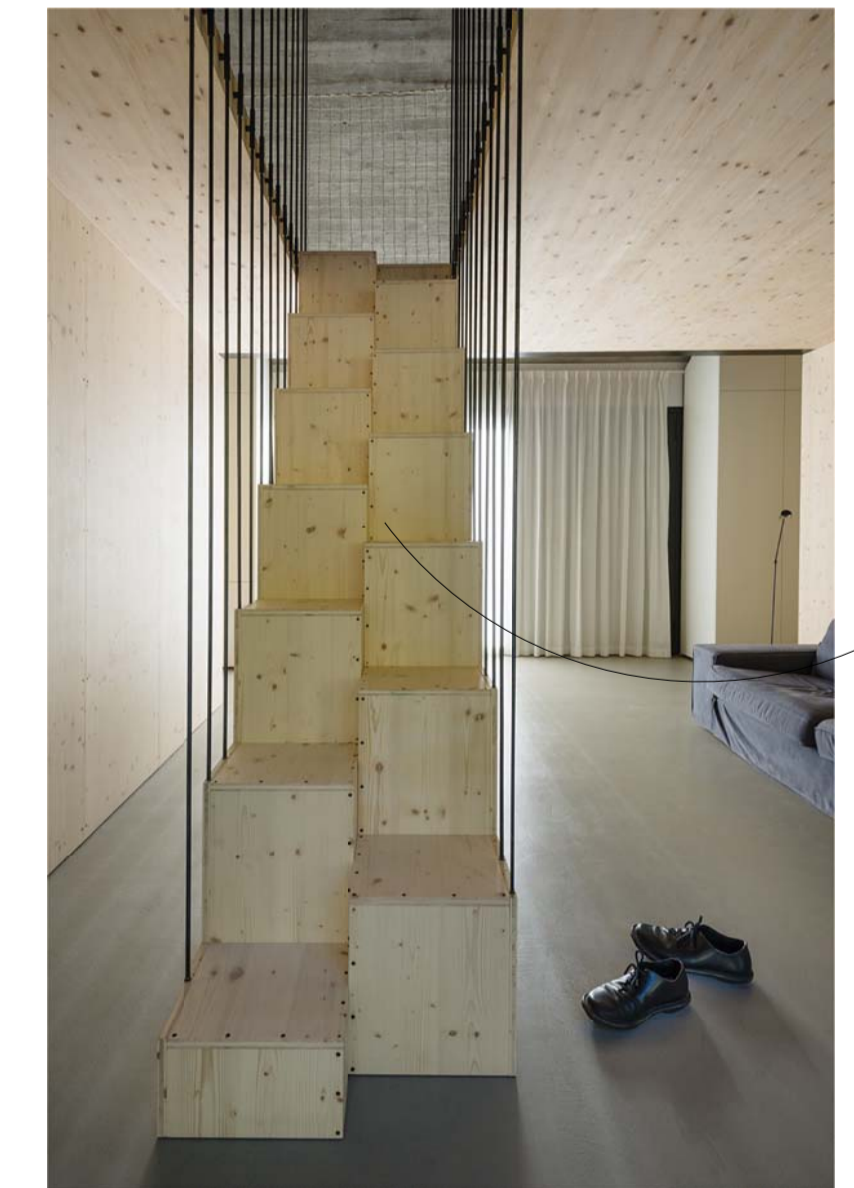


IMAGE 2

IMAGE DIPICTING
ALTERNATE TREAD
ARRANGEMENT
ALLOWING STORAGE
TO BE APPLIED TO
STAIRCASE AT REAR
OF TREADS

IMAGE DIPICTING
ALTERNATE TREAD
ARRANGEMENT
ALLOWING STORAGE
TO BE APPLIED TO
STAIRCASE AT REAR
OF TREADS

**FALCONER
CHESTER
HALL**



No 12 Temple Street, Liverpool, L2 5RH Telephone +44(0)151 243 5800
5th Floor, 22 Soho Square, London, W1D 4NS Telephone +44(0) 203 137 7393

FOR INFORMATION

Project Title
Chancery House, Liverpool
Drawing Title
Apartment 2 - Show Apartment - Staircase
Client
Chancery House (Liverpool) LLP
Drawn By
SLF
Date
03.02.2016
Scale
1:200 @ A1
Project No.
P13-063
Drawing No.
04-70-009

www.fcharchitects.com
© F.C.H.