




PLAN

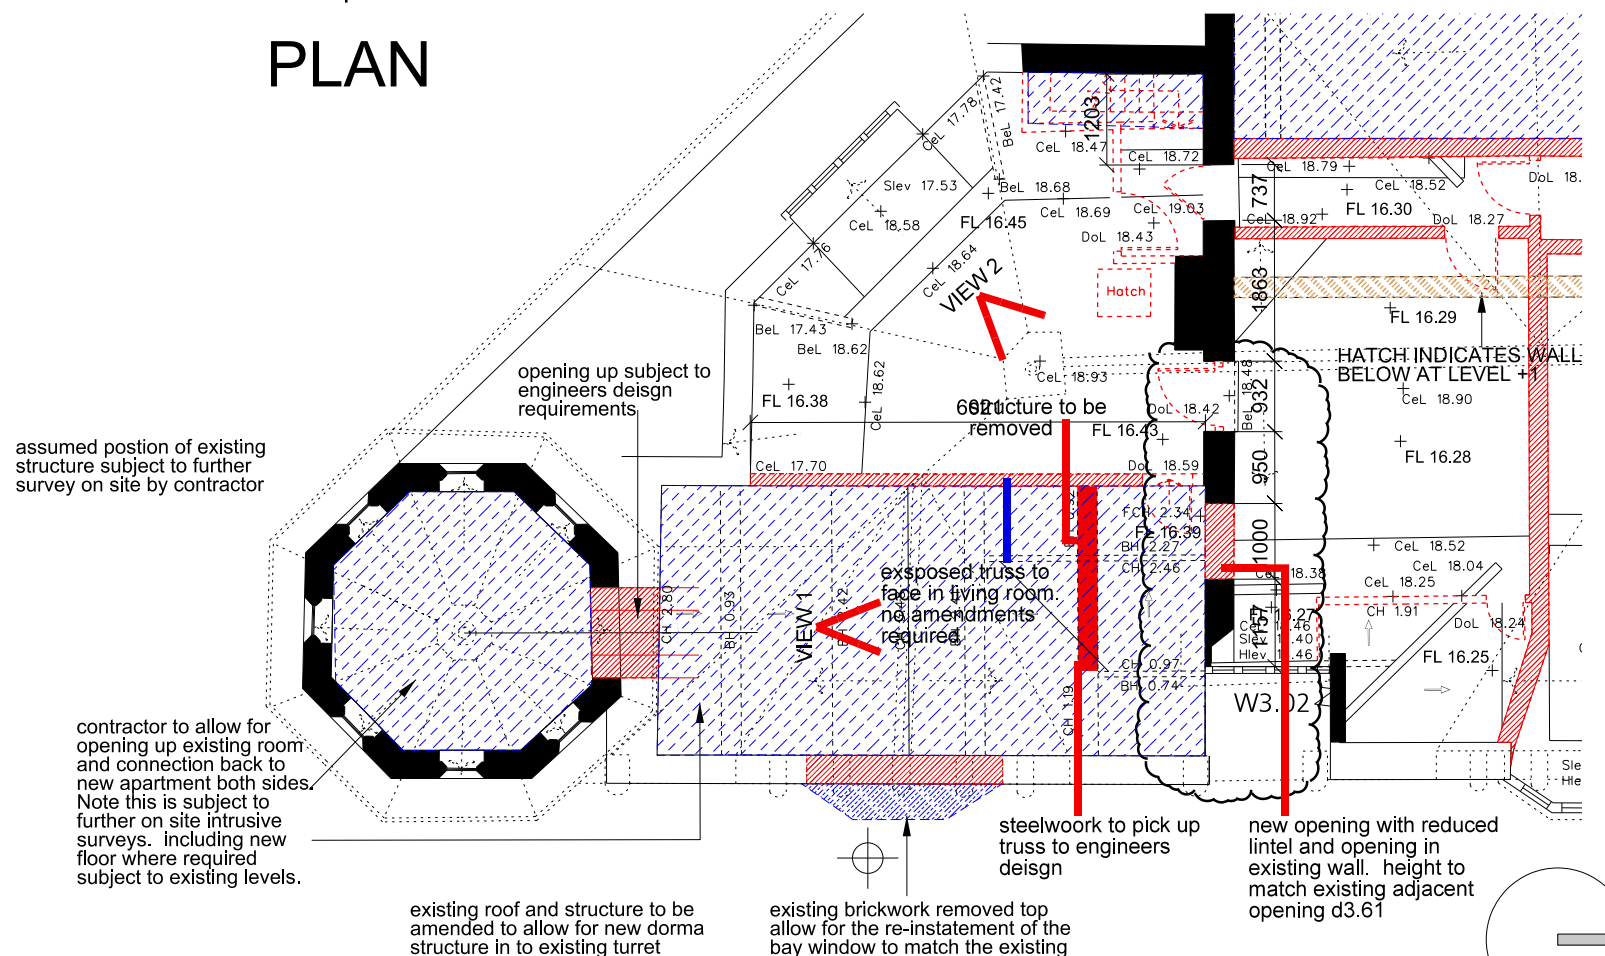

DEMOLITION PLAN

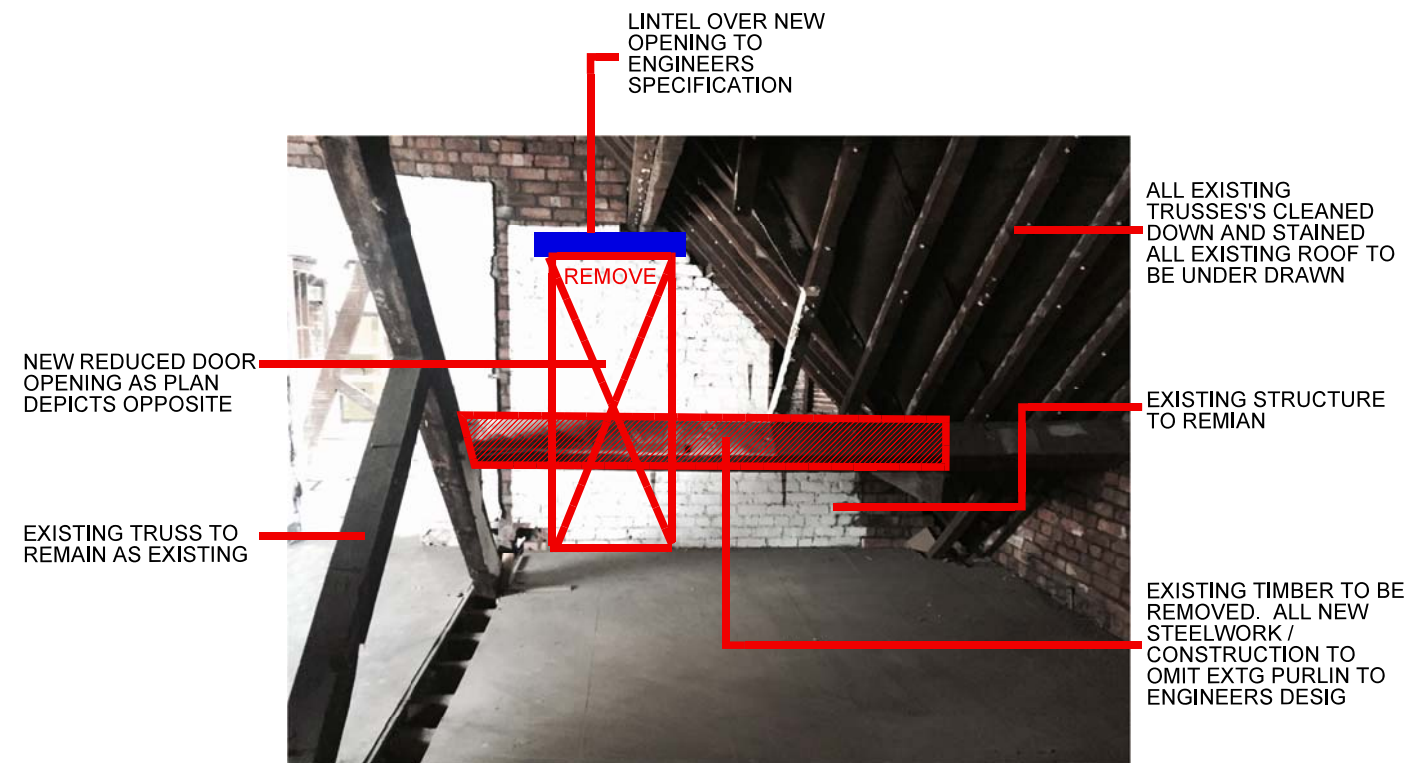

VIEW 1

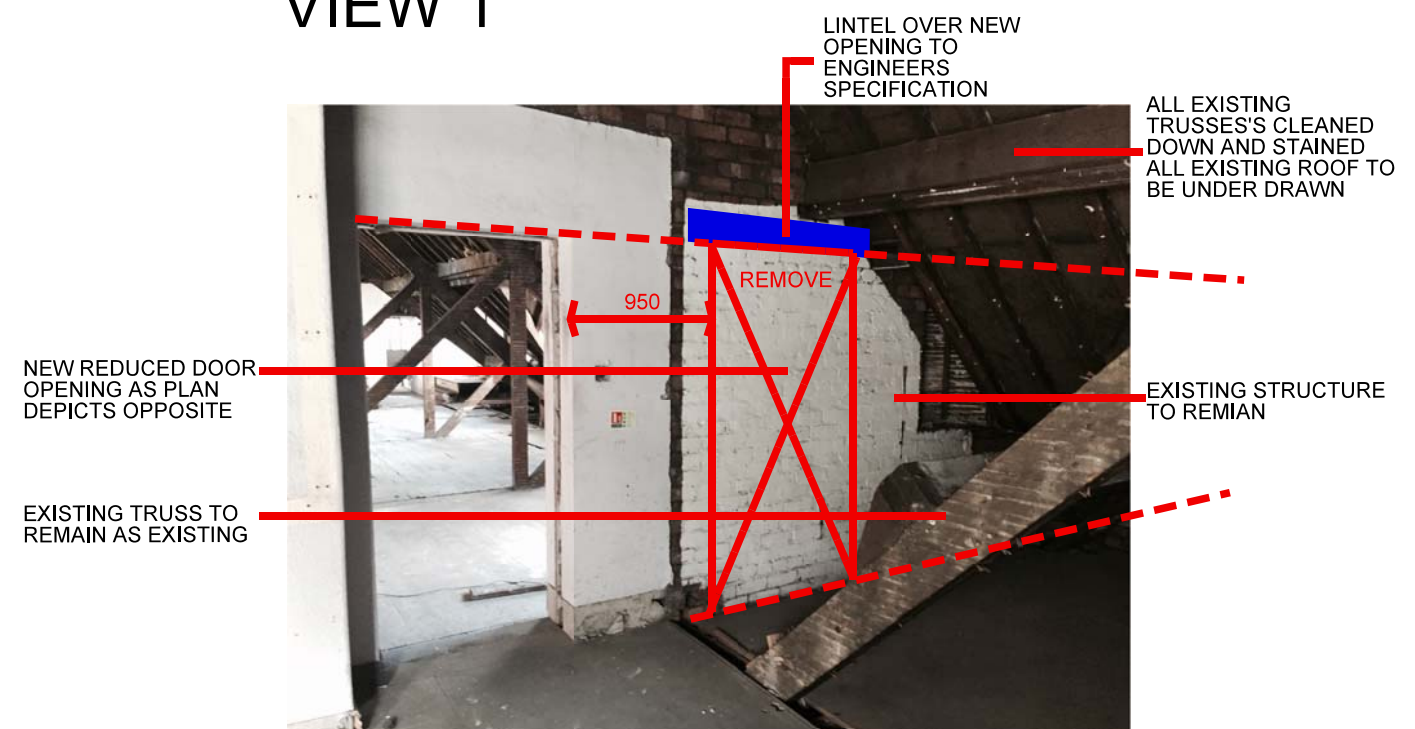

VIEW 2

FALCONER CHESTER HALL



No 12 Temple Street, Liverpool, L2 5RH Telephone +44(0)151 243 5800
5th Floor, 22 Soho Square, London, W1D 4NS Telephone +44(0) 203 137 7393

FOR INFORMATION

Project Title
Chancery House, Liverpool
Drawing Title
Apartment 18
Client
Chancery House (Liverpool) LLP
Drawn By
SLF
Date
10.11.2015
Scale
1:50 @ A1

Project No.
P13-063
Drawing No.
04-03-SK.01

www.fcharchitects.com
© F.C.H.