




CURRENT GA PLANS - NEED TO BE REVISED TO MATCH THE SKETCHES BELOW

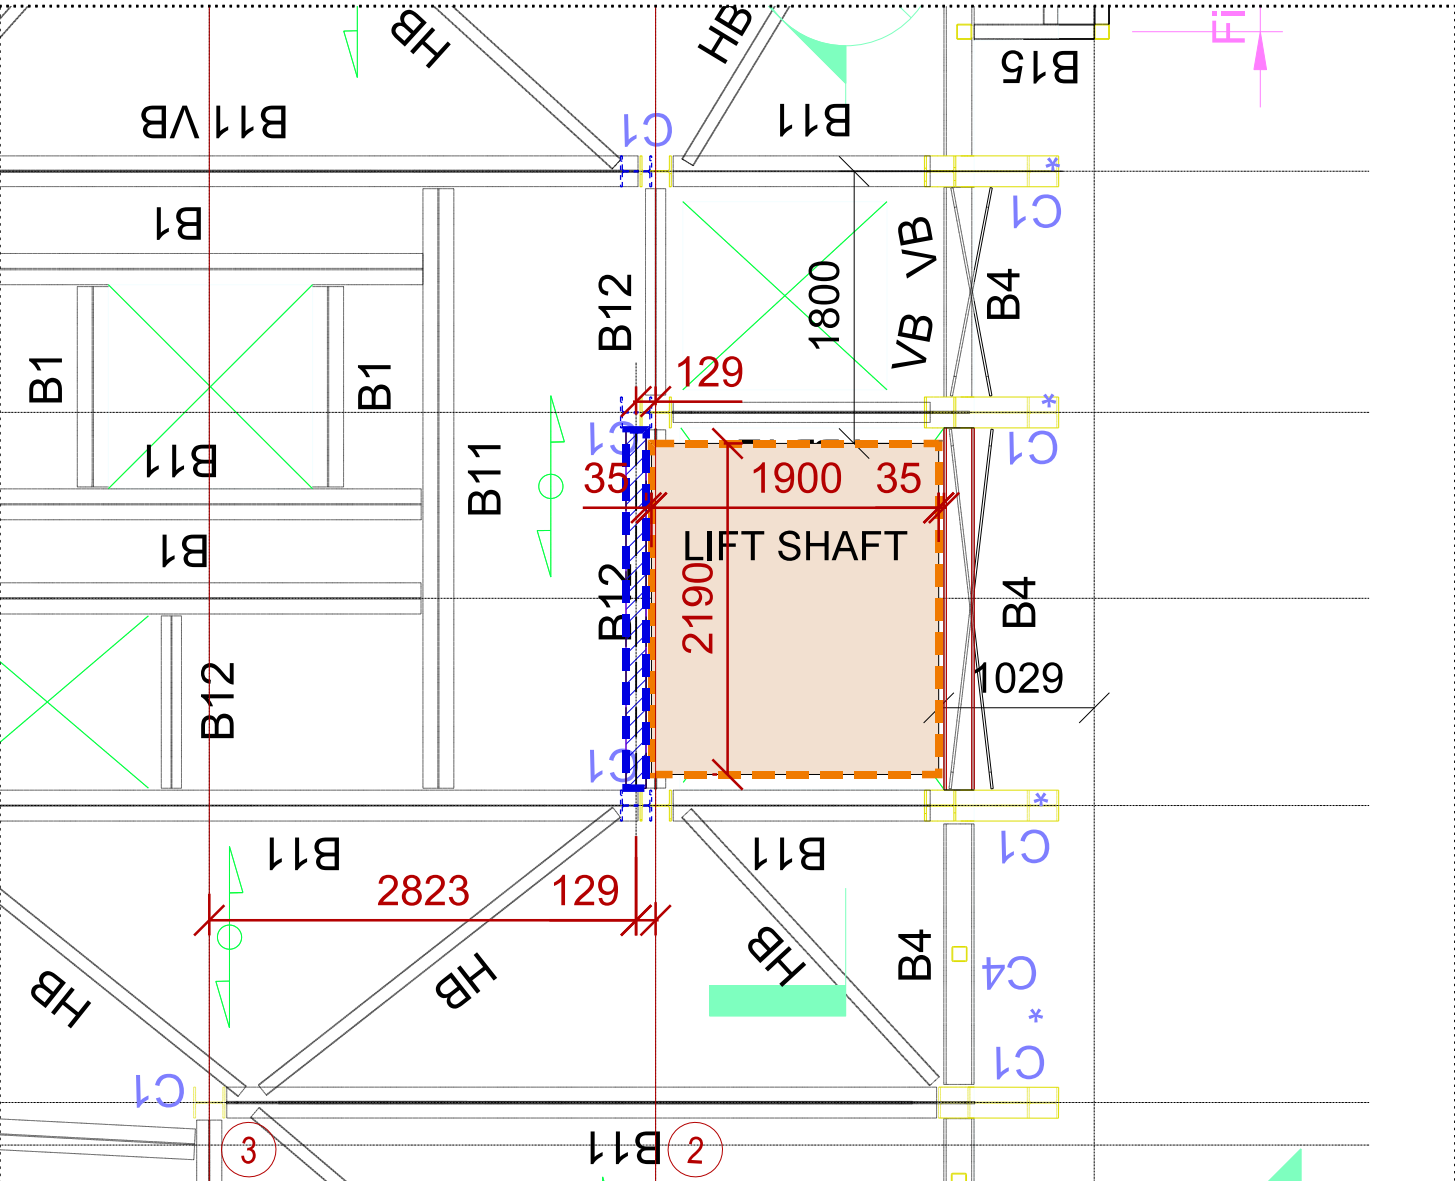


ROOF GA

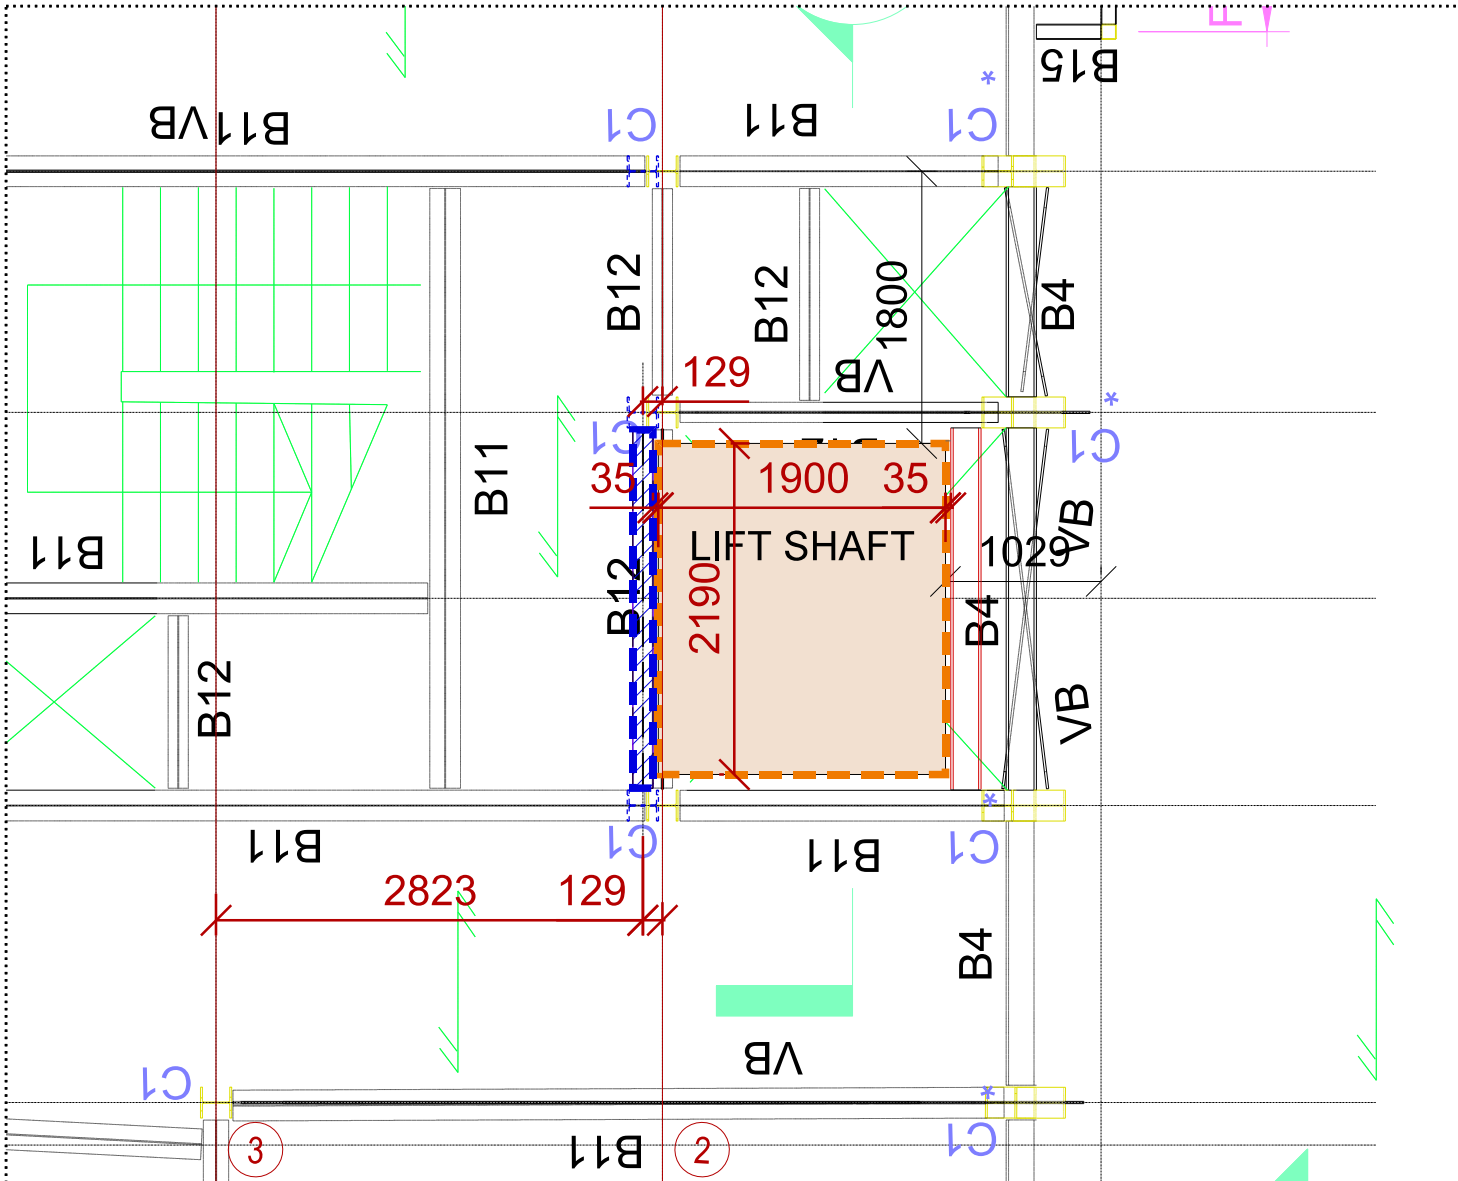


FIFTH FLOOR GA

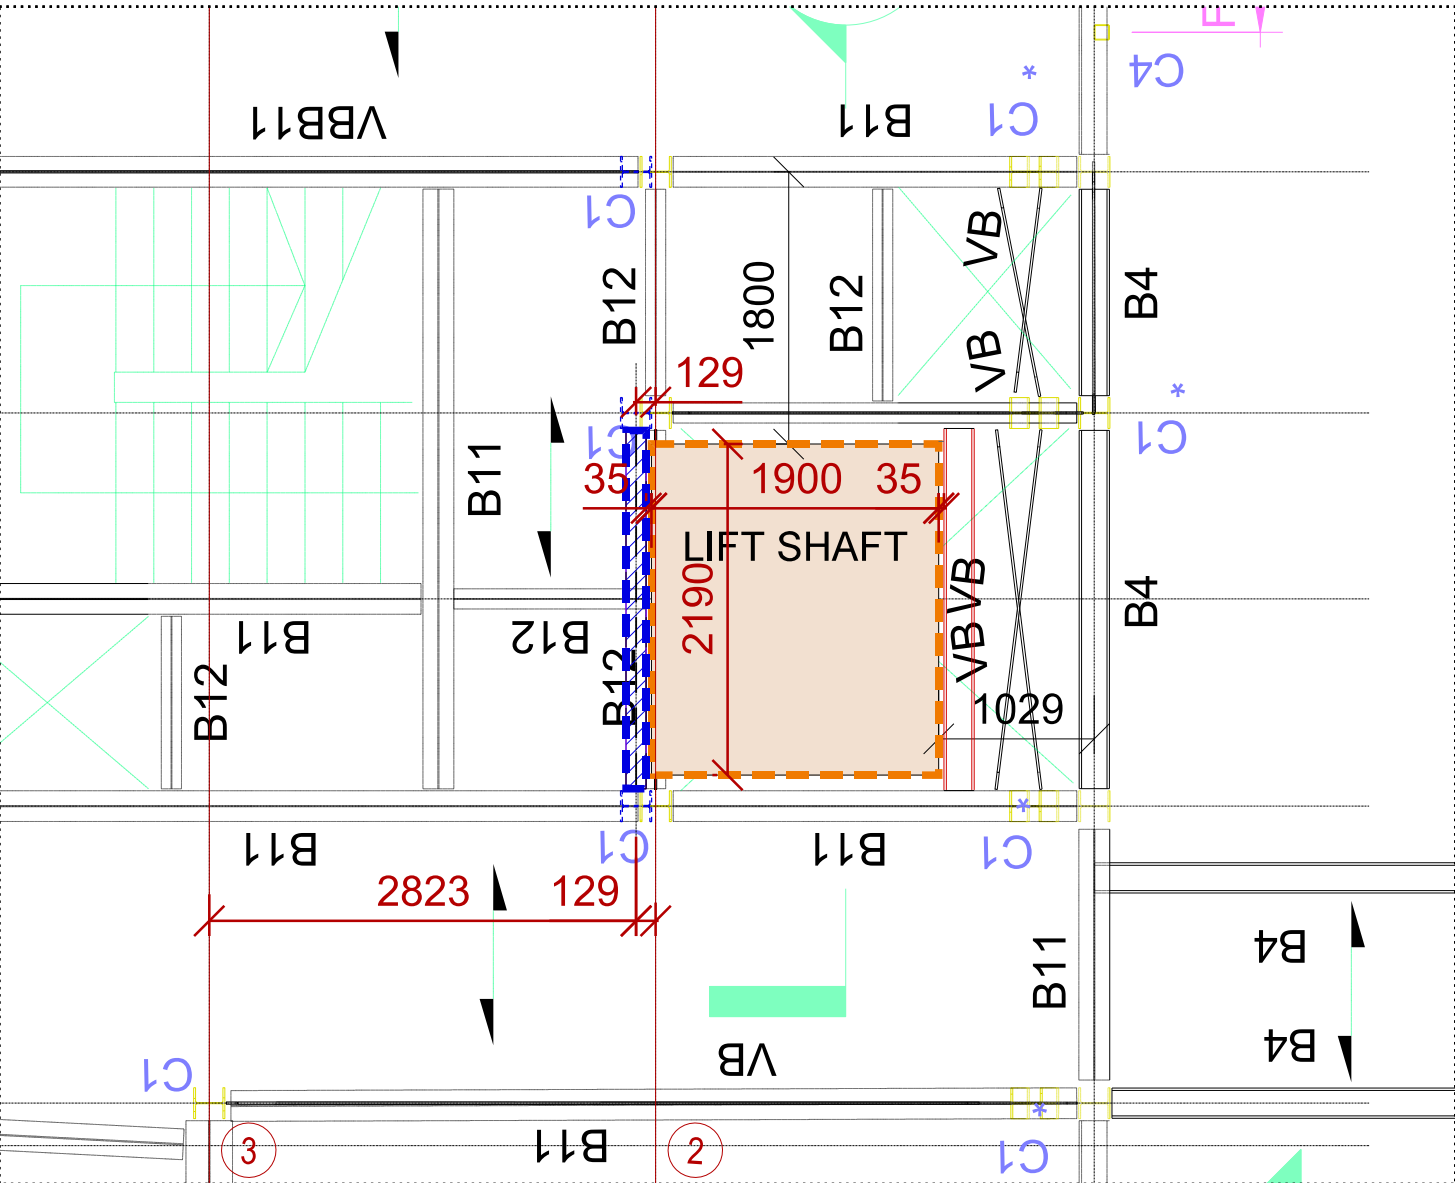


FOURTH FLOOR GA

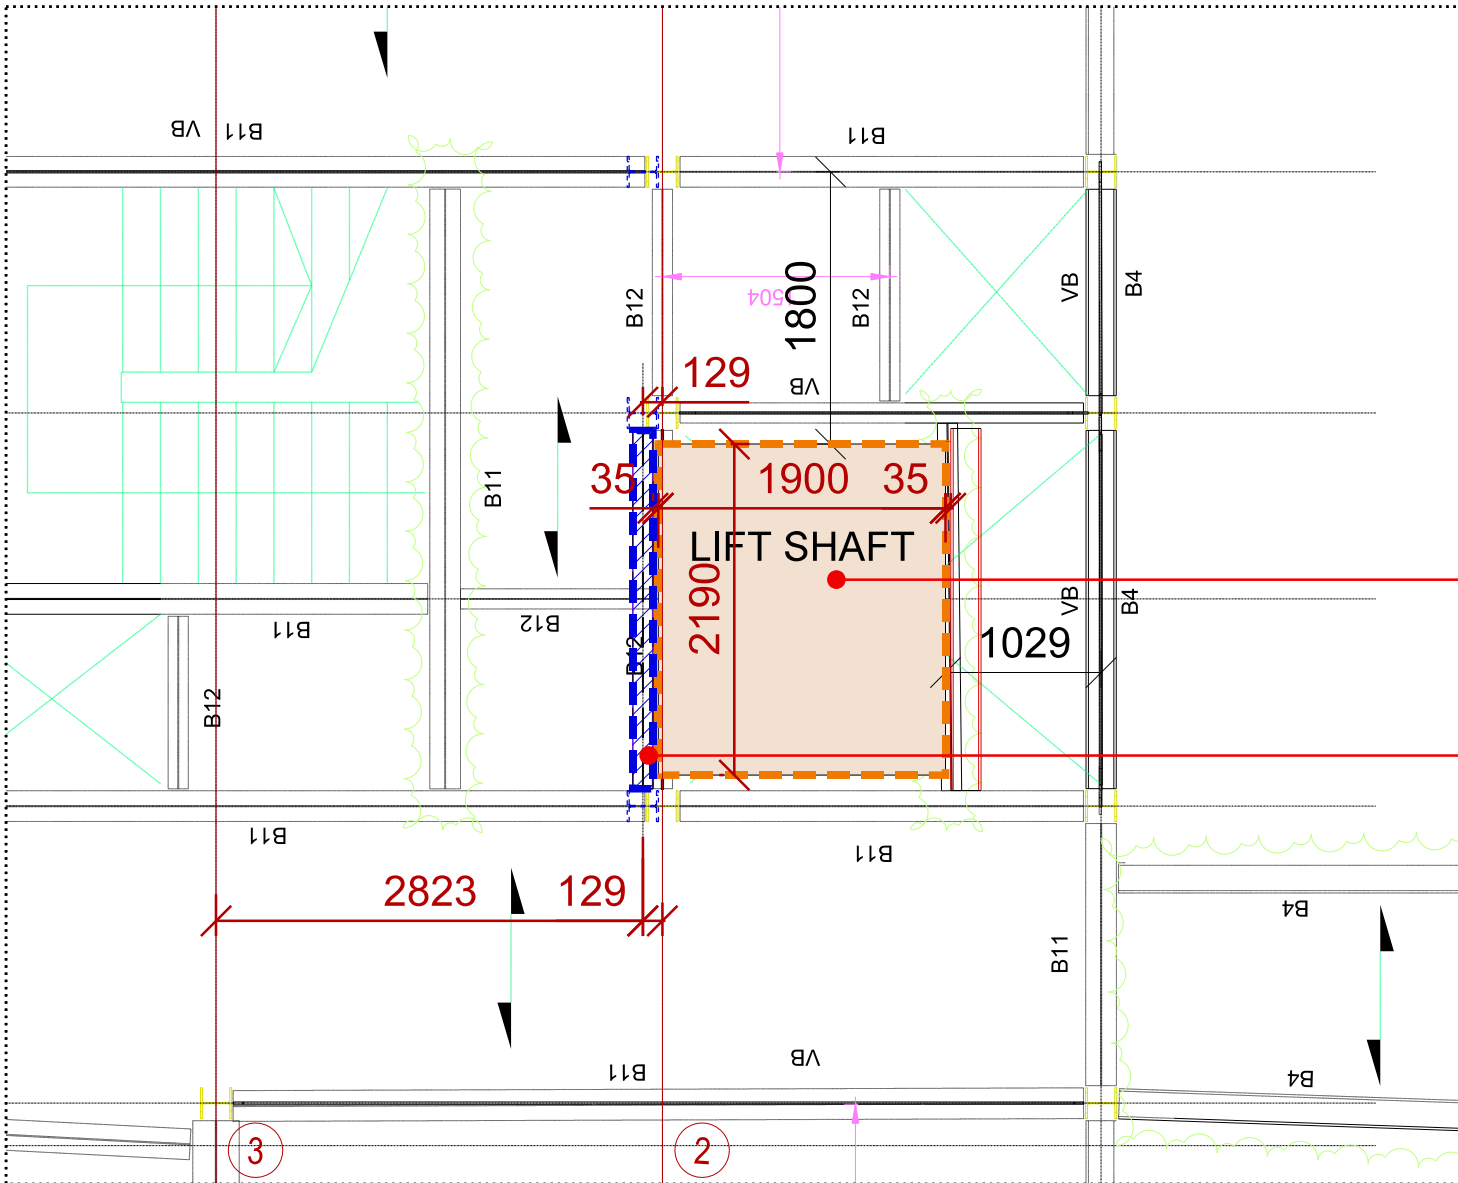

THIRD FLOOR GA

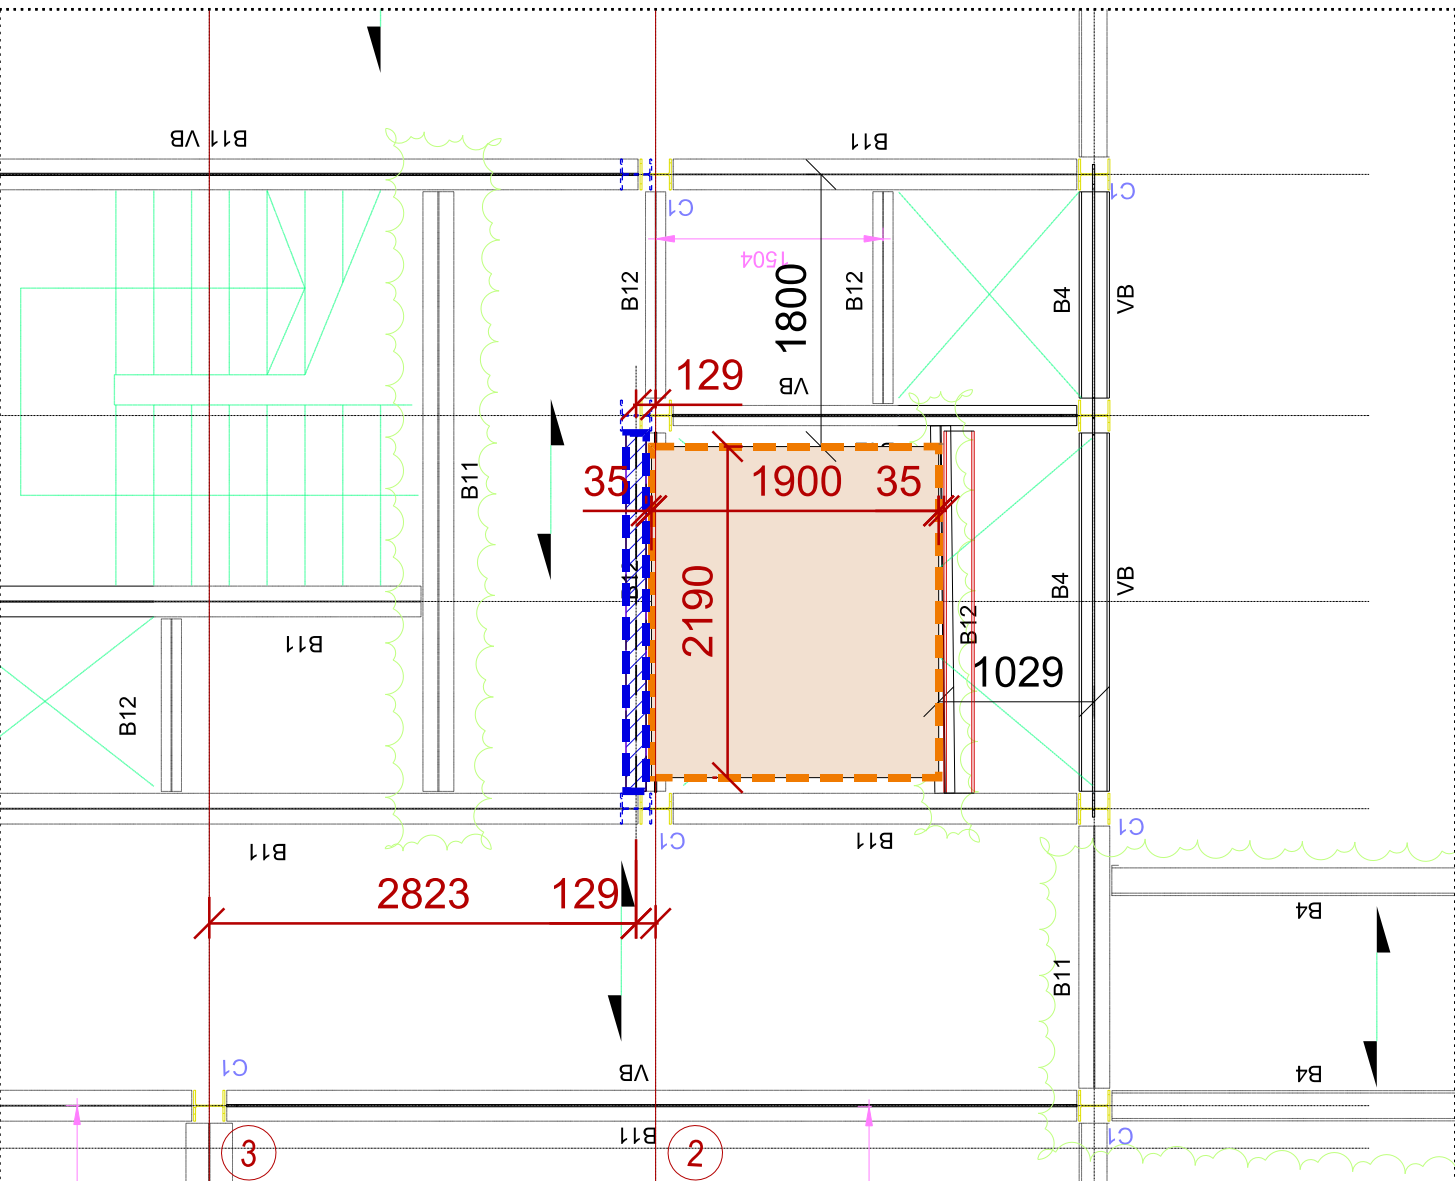

SECOND FLOOR GA

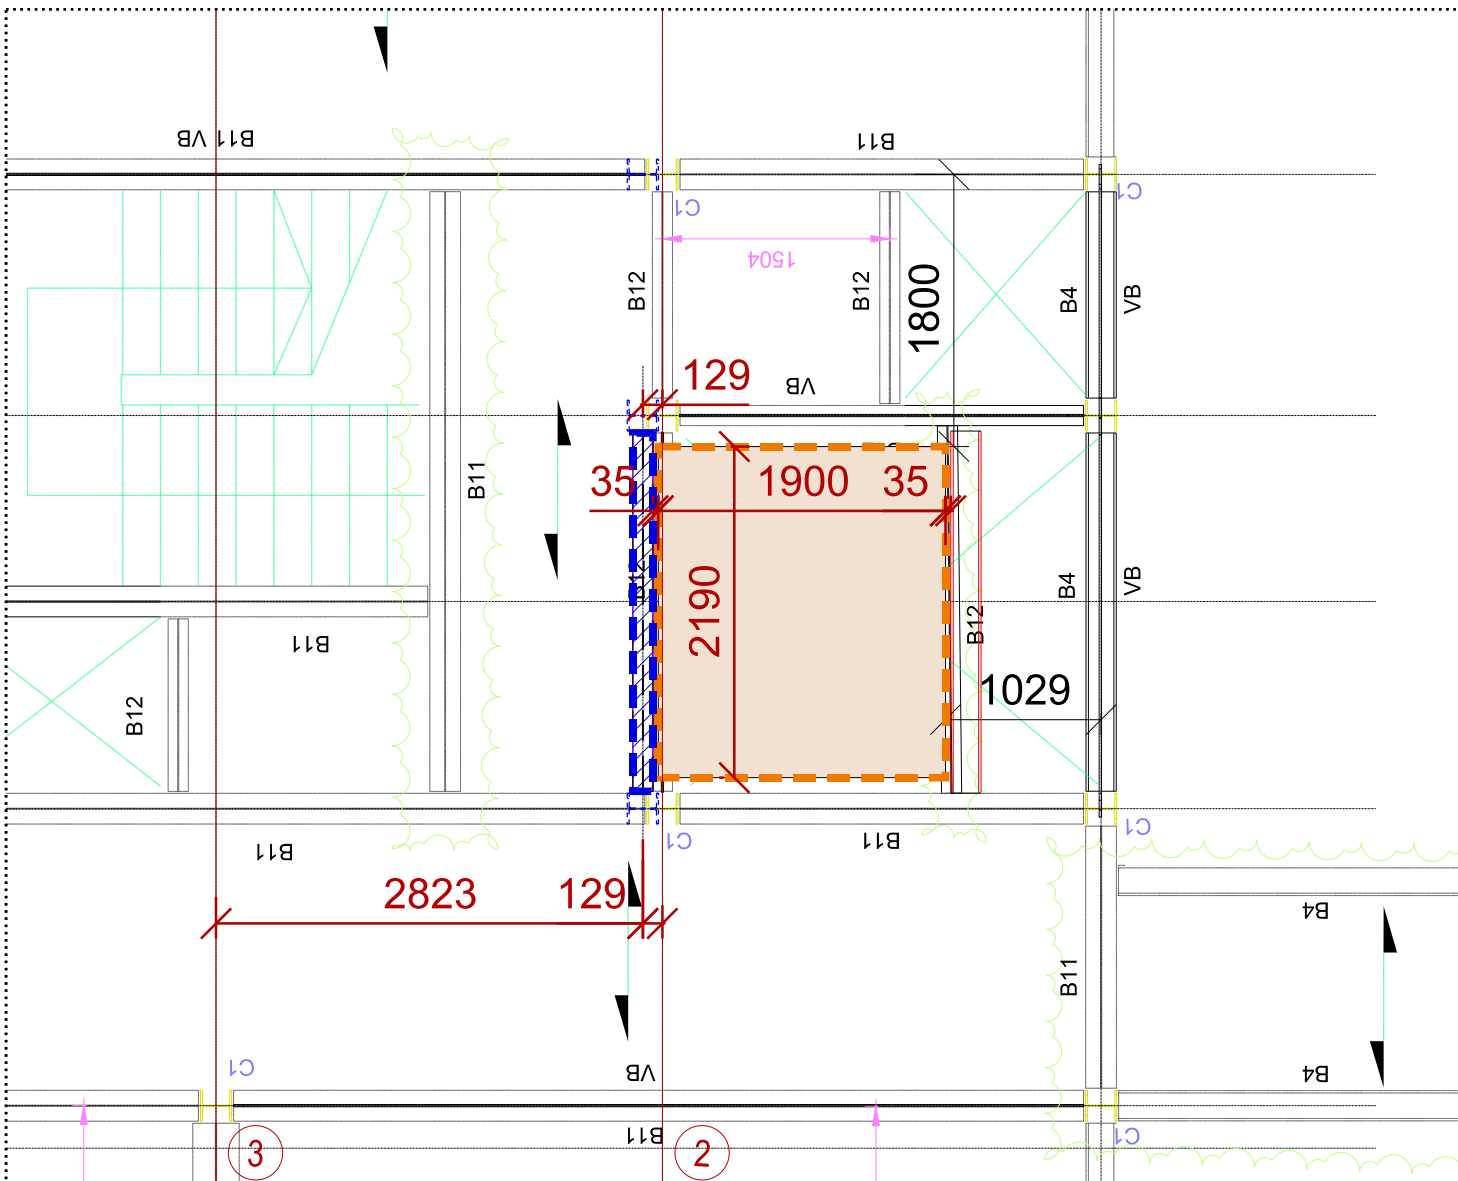

FIRST FLOOR GA


1:50

BEAM'S AMENDED POSITION
(CONFIRMED BY THE ENGINEERS)

LIFT SHAFT'S AMENDED POSITION
(CONFIRMED BY THE ENGINEERS)


LIFT SHAFT'S AMENDED POSITION
(CONFIRMED BY THE ENGINEERS)

BEAM'S AMENDED POSITION
(CONFIRMED BY THE ENGINEERS)

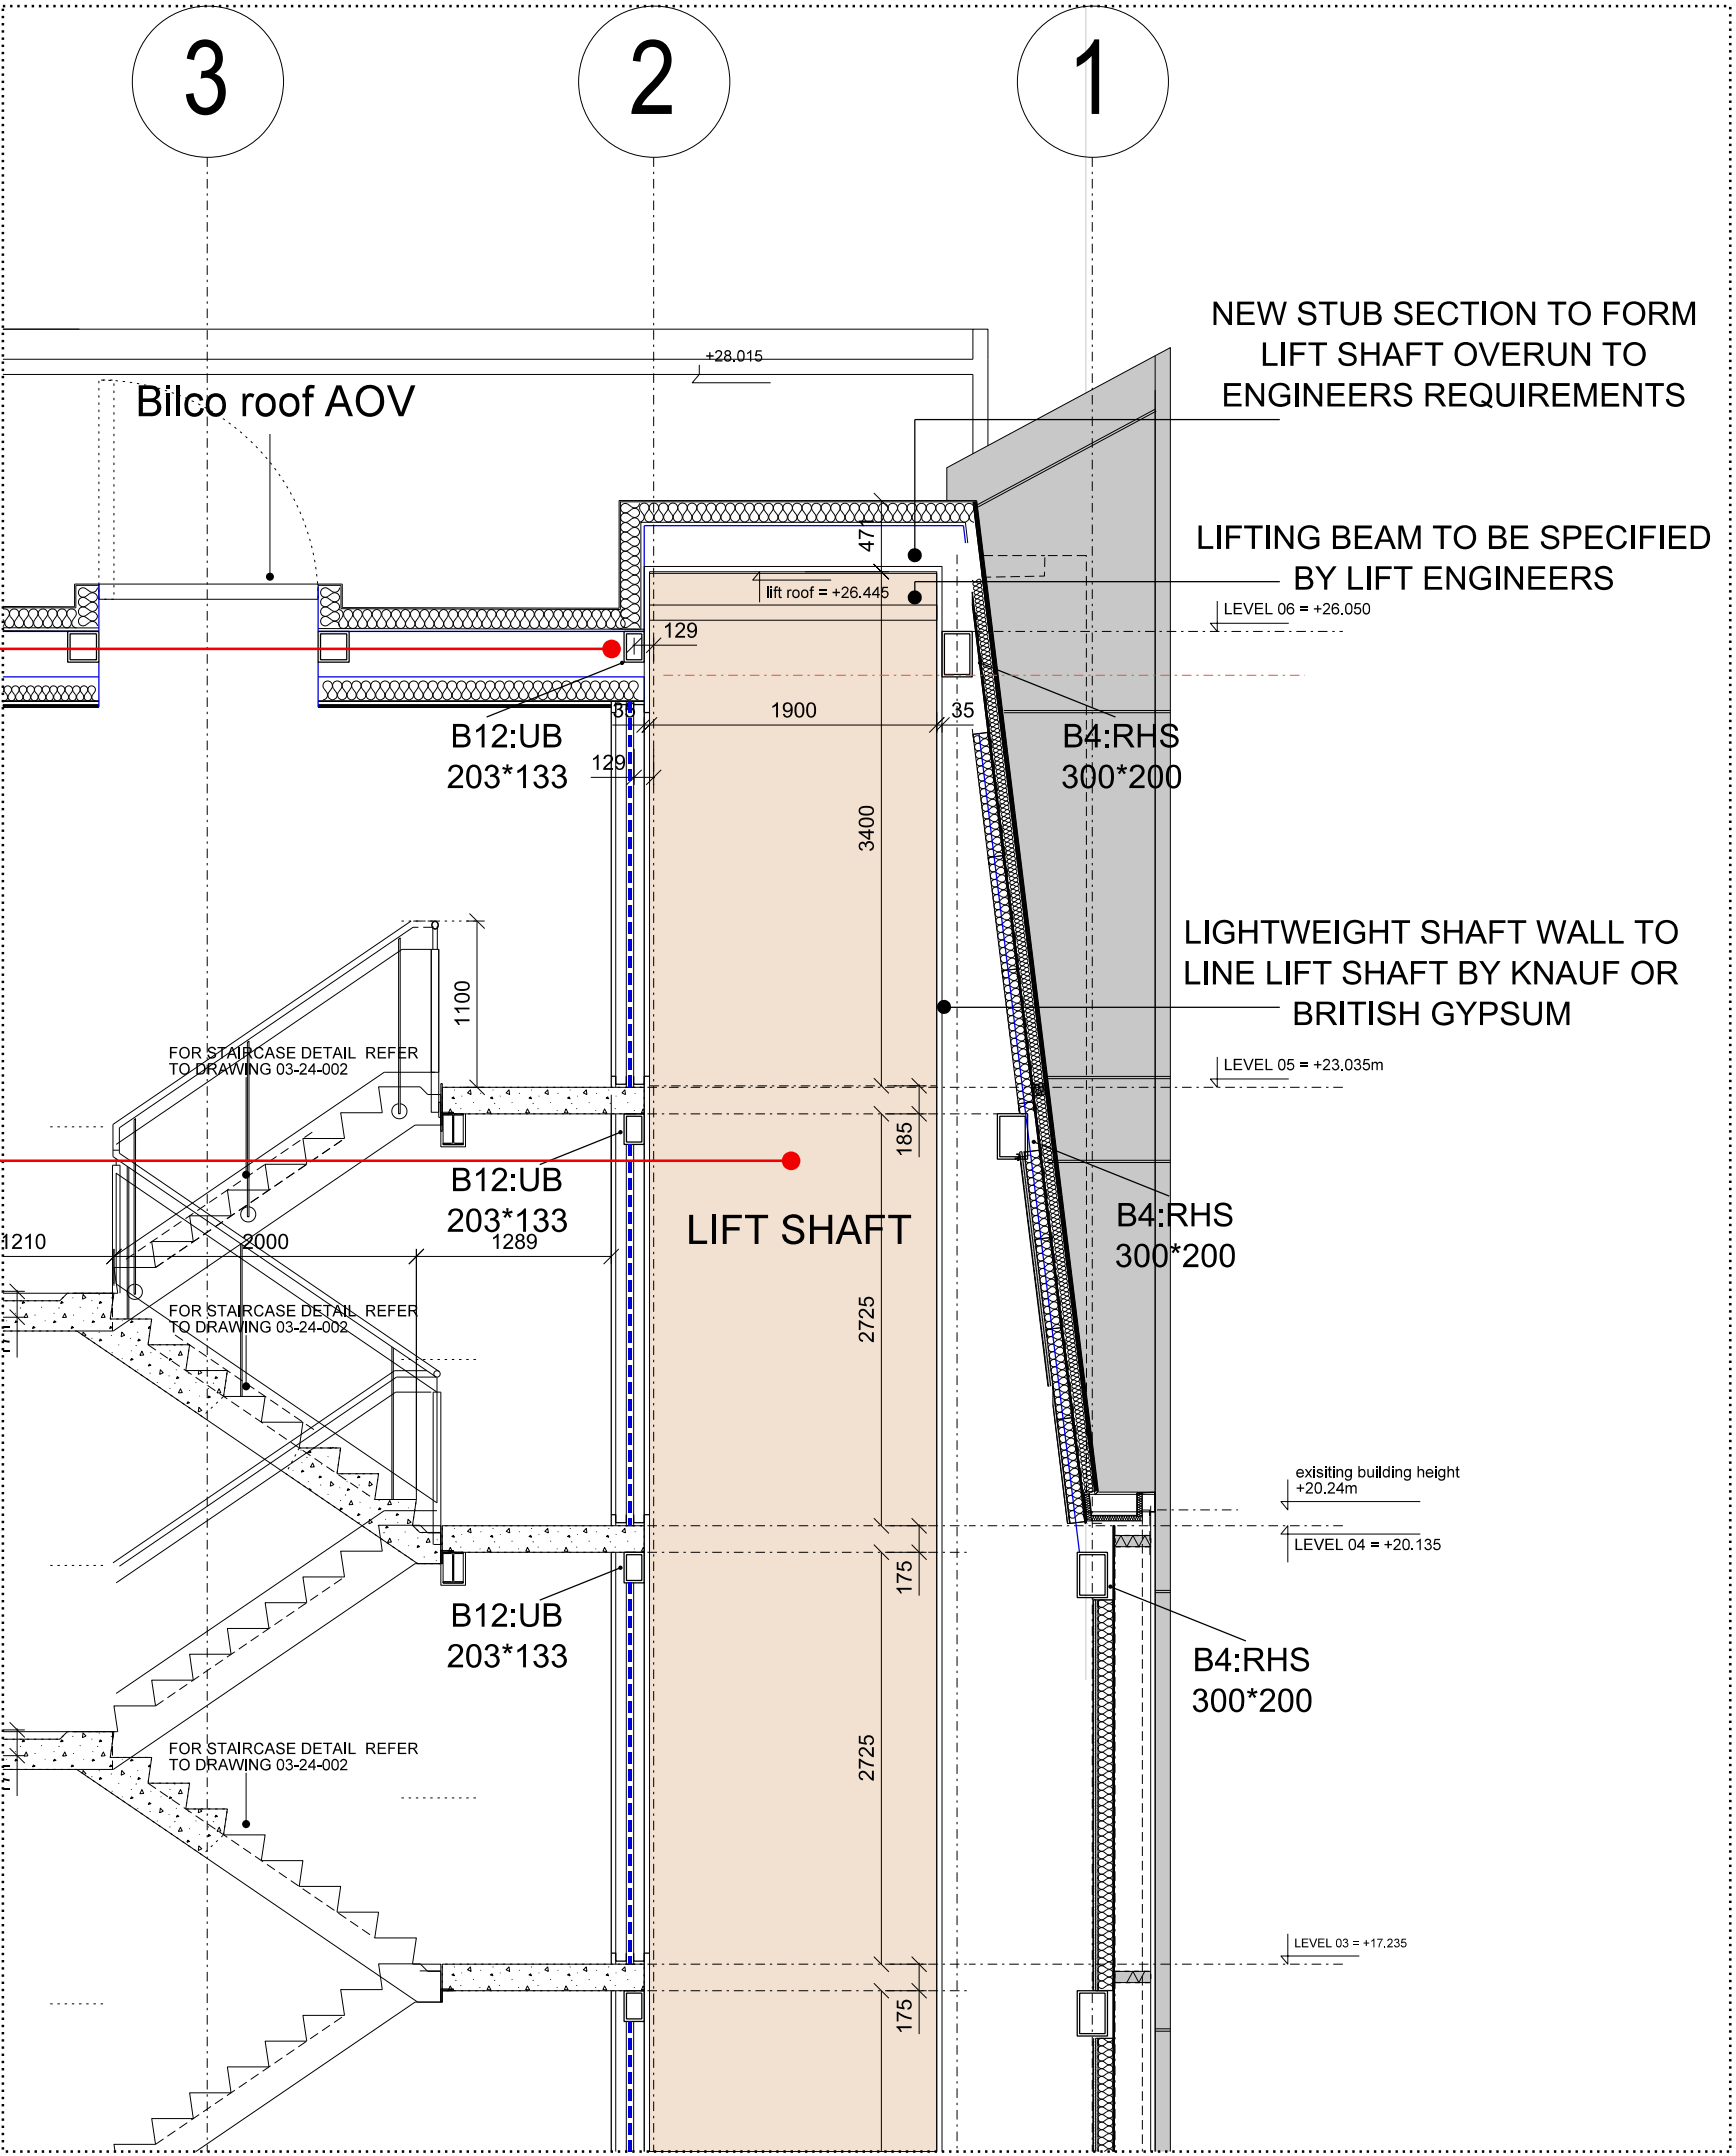

1:50

Key Plan

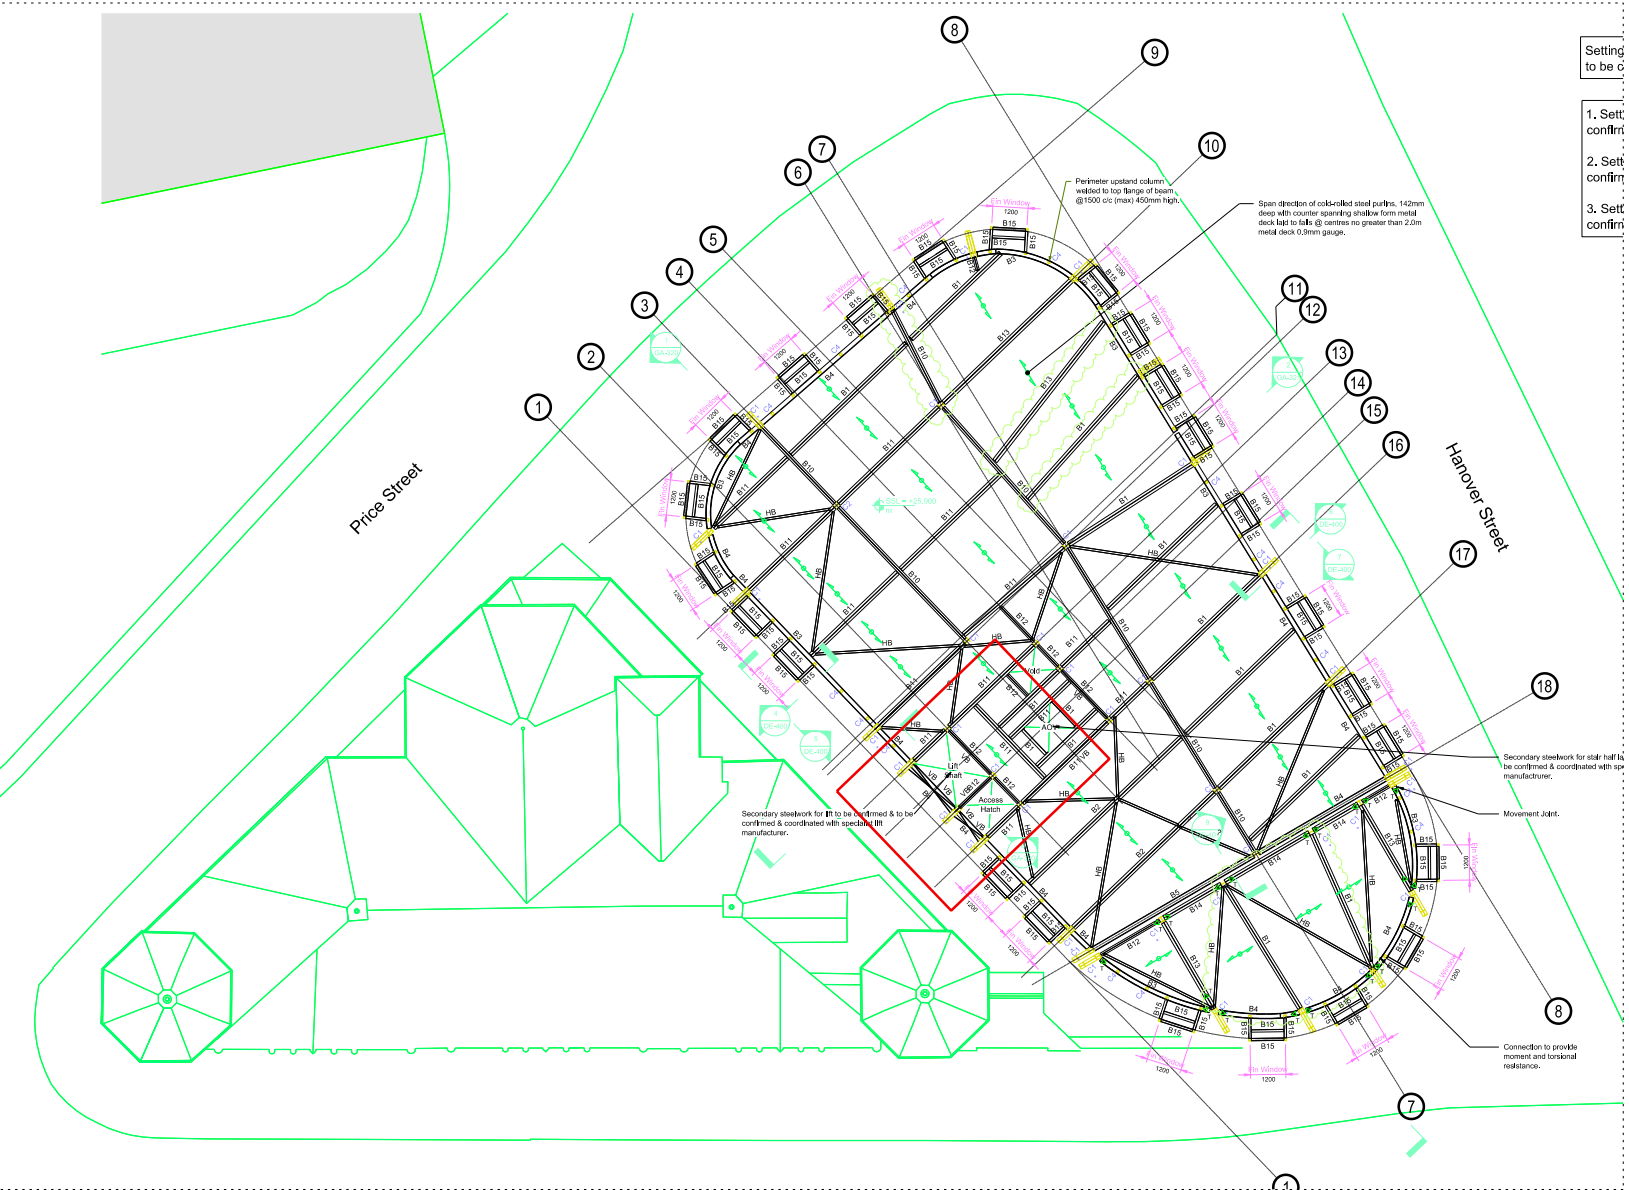

FOR INFORMATION

FALCONER
CHESTER
HALL

FCH
No 12 Temple Street, Liverpool, L2 5RH Telephone +44(0)151 243 5800
5th Floor, 22 Soho Square, London, W1D 4NS Telephone +44(0) 203 137 7393

Project Title
Chancery House, Liverpool
Drawing Title
Lift shaft/Beam position sketch
Client
Chancery House (Liverpool) LLP
Drawn By
pt
Date
Nov 2015
Scale
1:50 @ A1

Project No.
P13-063
Drawing No.
04-SK-002A
www.fcharchitects.com
© F.C.H.