


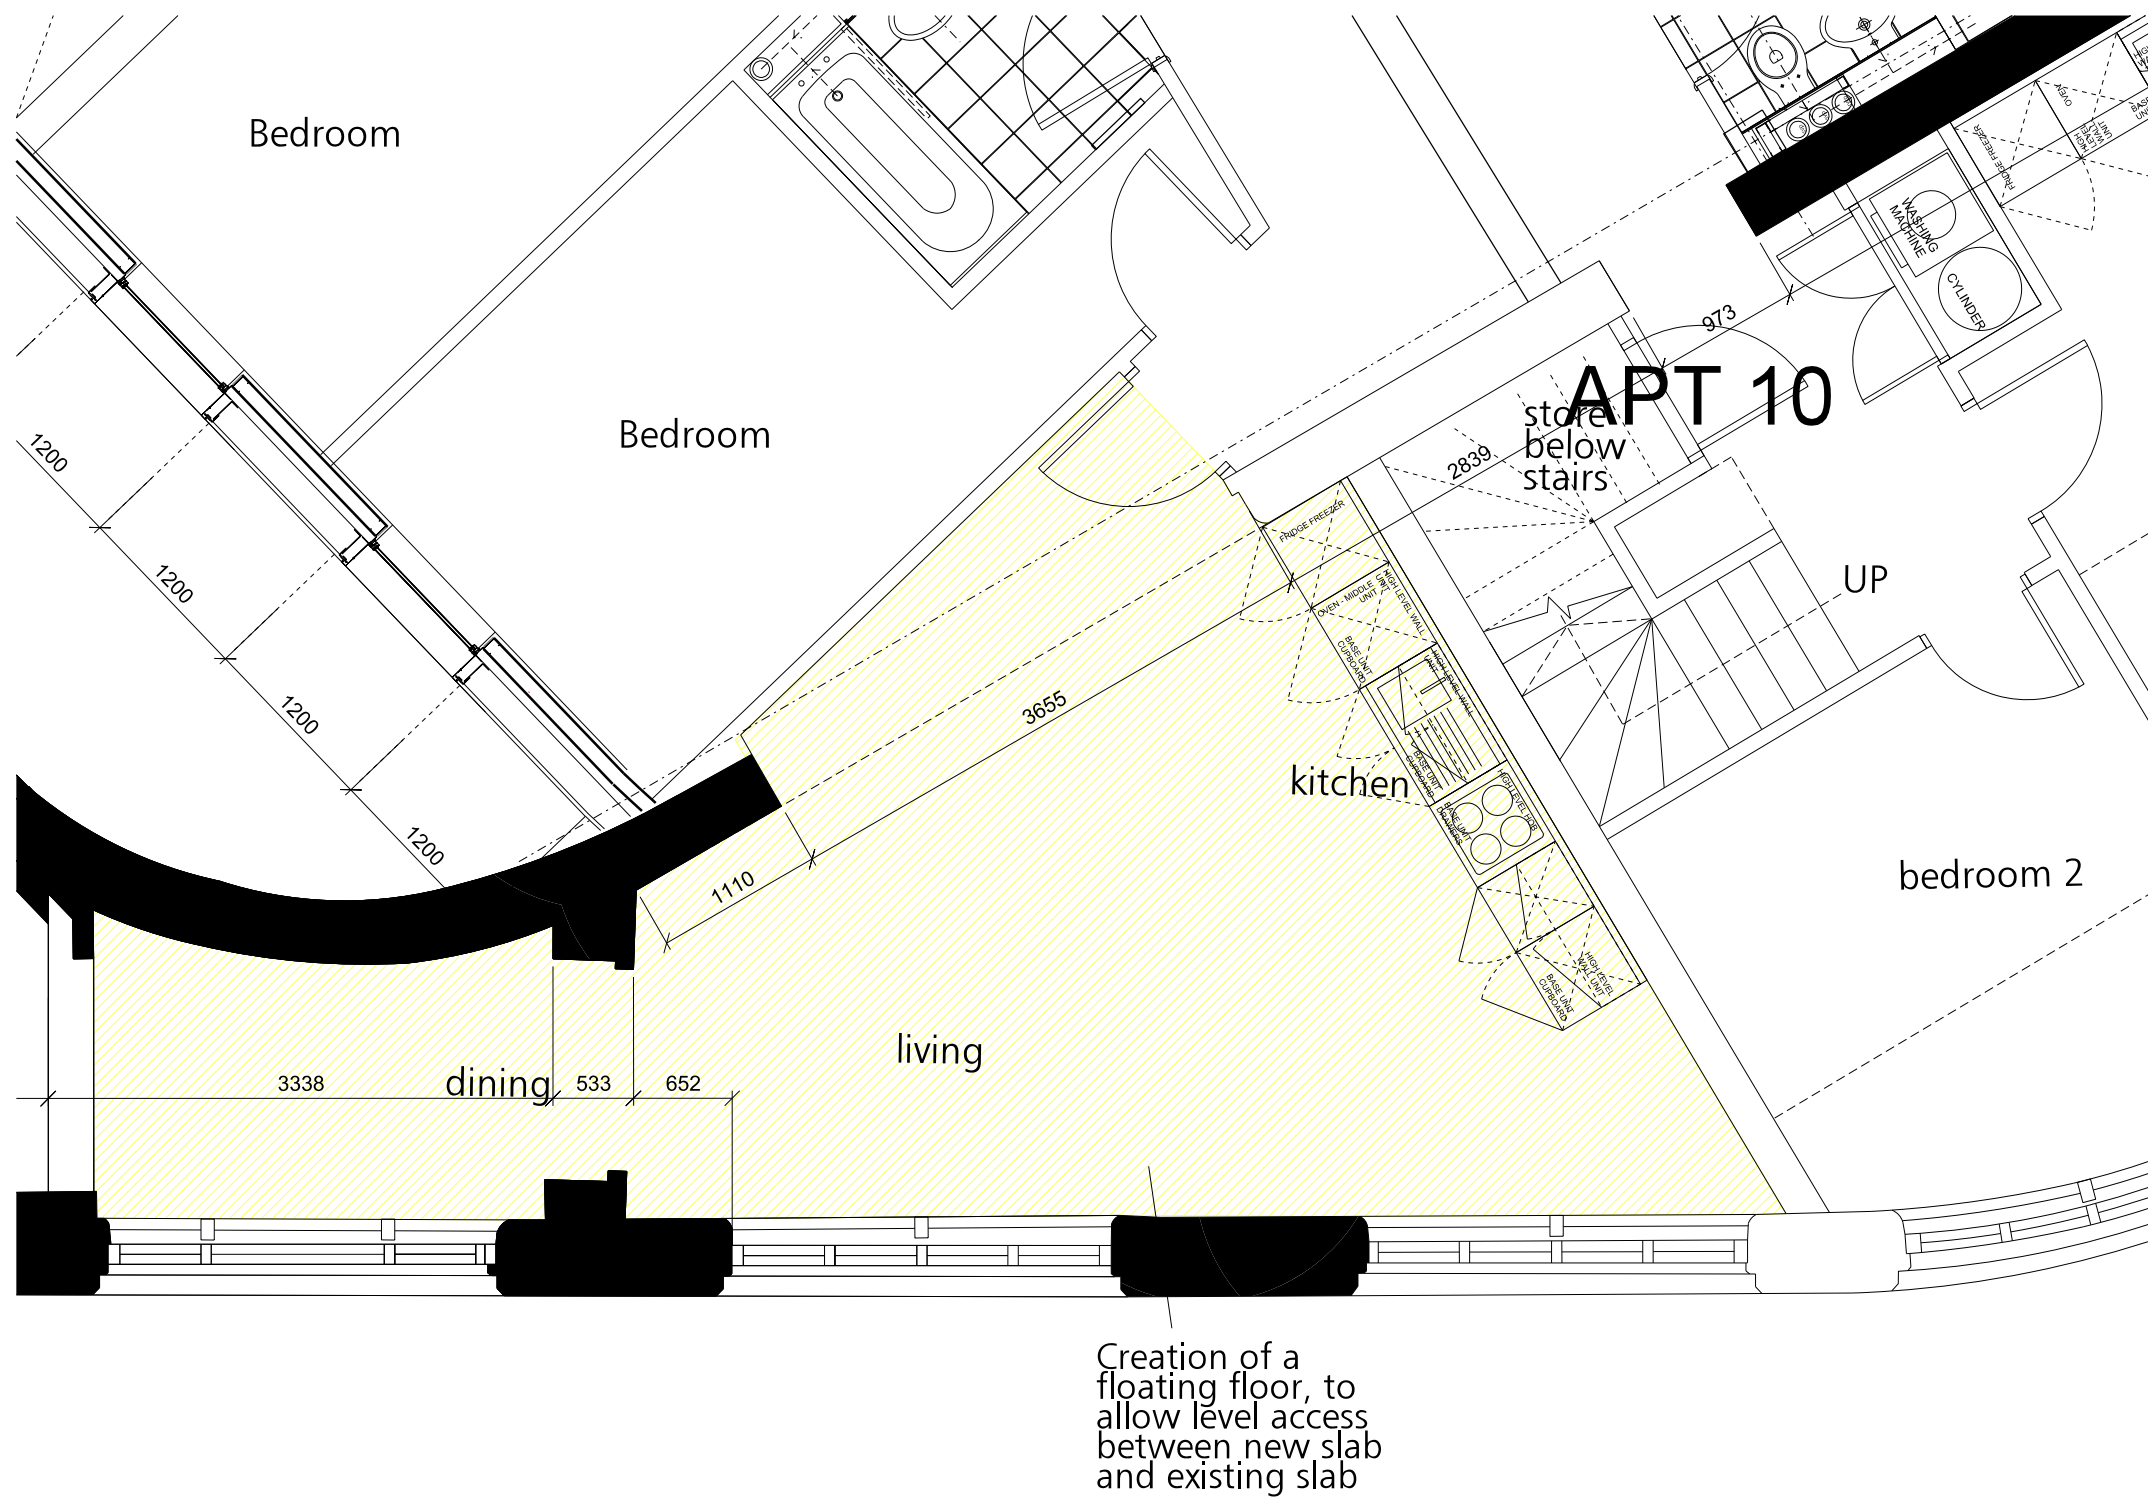

FALCONER CHESTER HALL



Telephone +44(0)151 243 5800
London | Liverpool | Kuala Lumpur

Project Title
Chancery House, Liverpool
Drawing Title
Sketch of floor slab- first floor
Client
Chancery House (Liverpool) LLP
Drawn By
FCH
Date
19.11.2015
Scale
1:50@A3
Project No.
P13-063
Drawing No.
04-SK-003