


# 8.0 DESIGN PROPOSAL

## 8.3 SCALE OF THE DEVELOPMENT

8.3.17 Block C  
Proposed Elevation 02


- MATERIALS KEY
- 1. Brickwork stretcher bond (Colour: Silber-Grau)
  - 2. Brickwork soldier coarse (Colour: Silber-Grau)
  - 3. Perforated brickwork (Colour: Gold-White)
  - 4. Anodised aluminium (Colour: Anolok 545)
  - 5. Profiled anodised aluminium panel (Colour: Anolok 545)
  - 6. Anodised aluminium windows (Colour: Anolok 545)
  - 7. Glazed juliet balcony balustrade
  - 8. Opaque glass infill panel
  - 9. Aluminium brise soleil (Colour: Anolok 545)
  - 10. Aluminium ventilation louvres
  - 11. Aluminium surround (Colour: Anolok 541)
  - 12. Aluminium door (Colour: Anolok 541)
  - 13. Concrete cladding
  - 14. Frameless glass balustrade
  - 15. Perforated aluminium balcony
  - 16. Glazed curtain walling

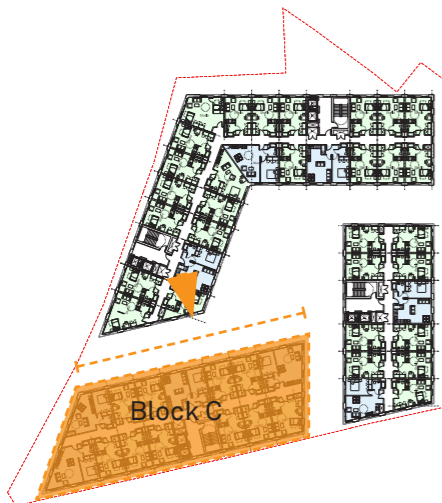

Key: Block C




Design intelligence, commercial flair.

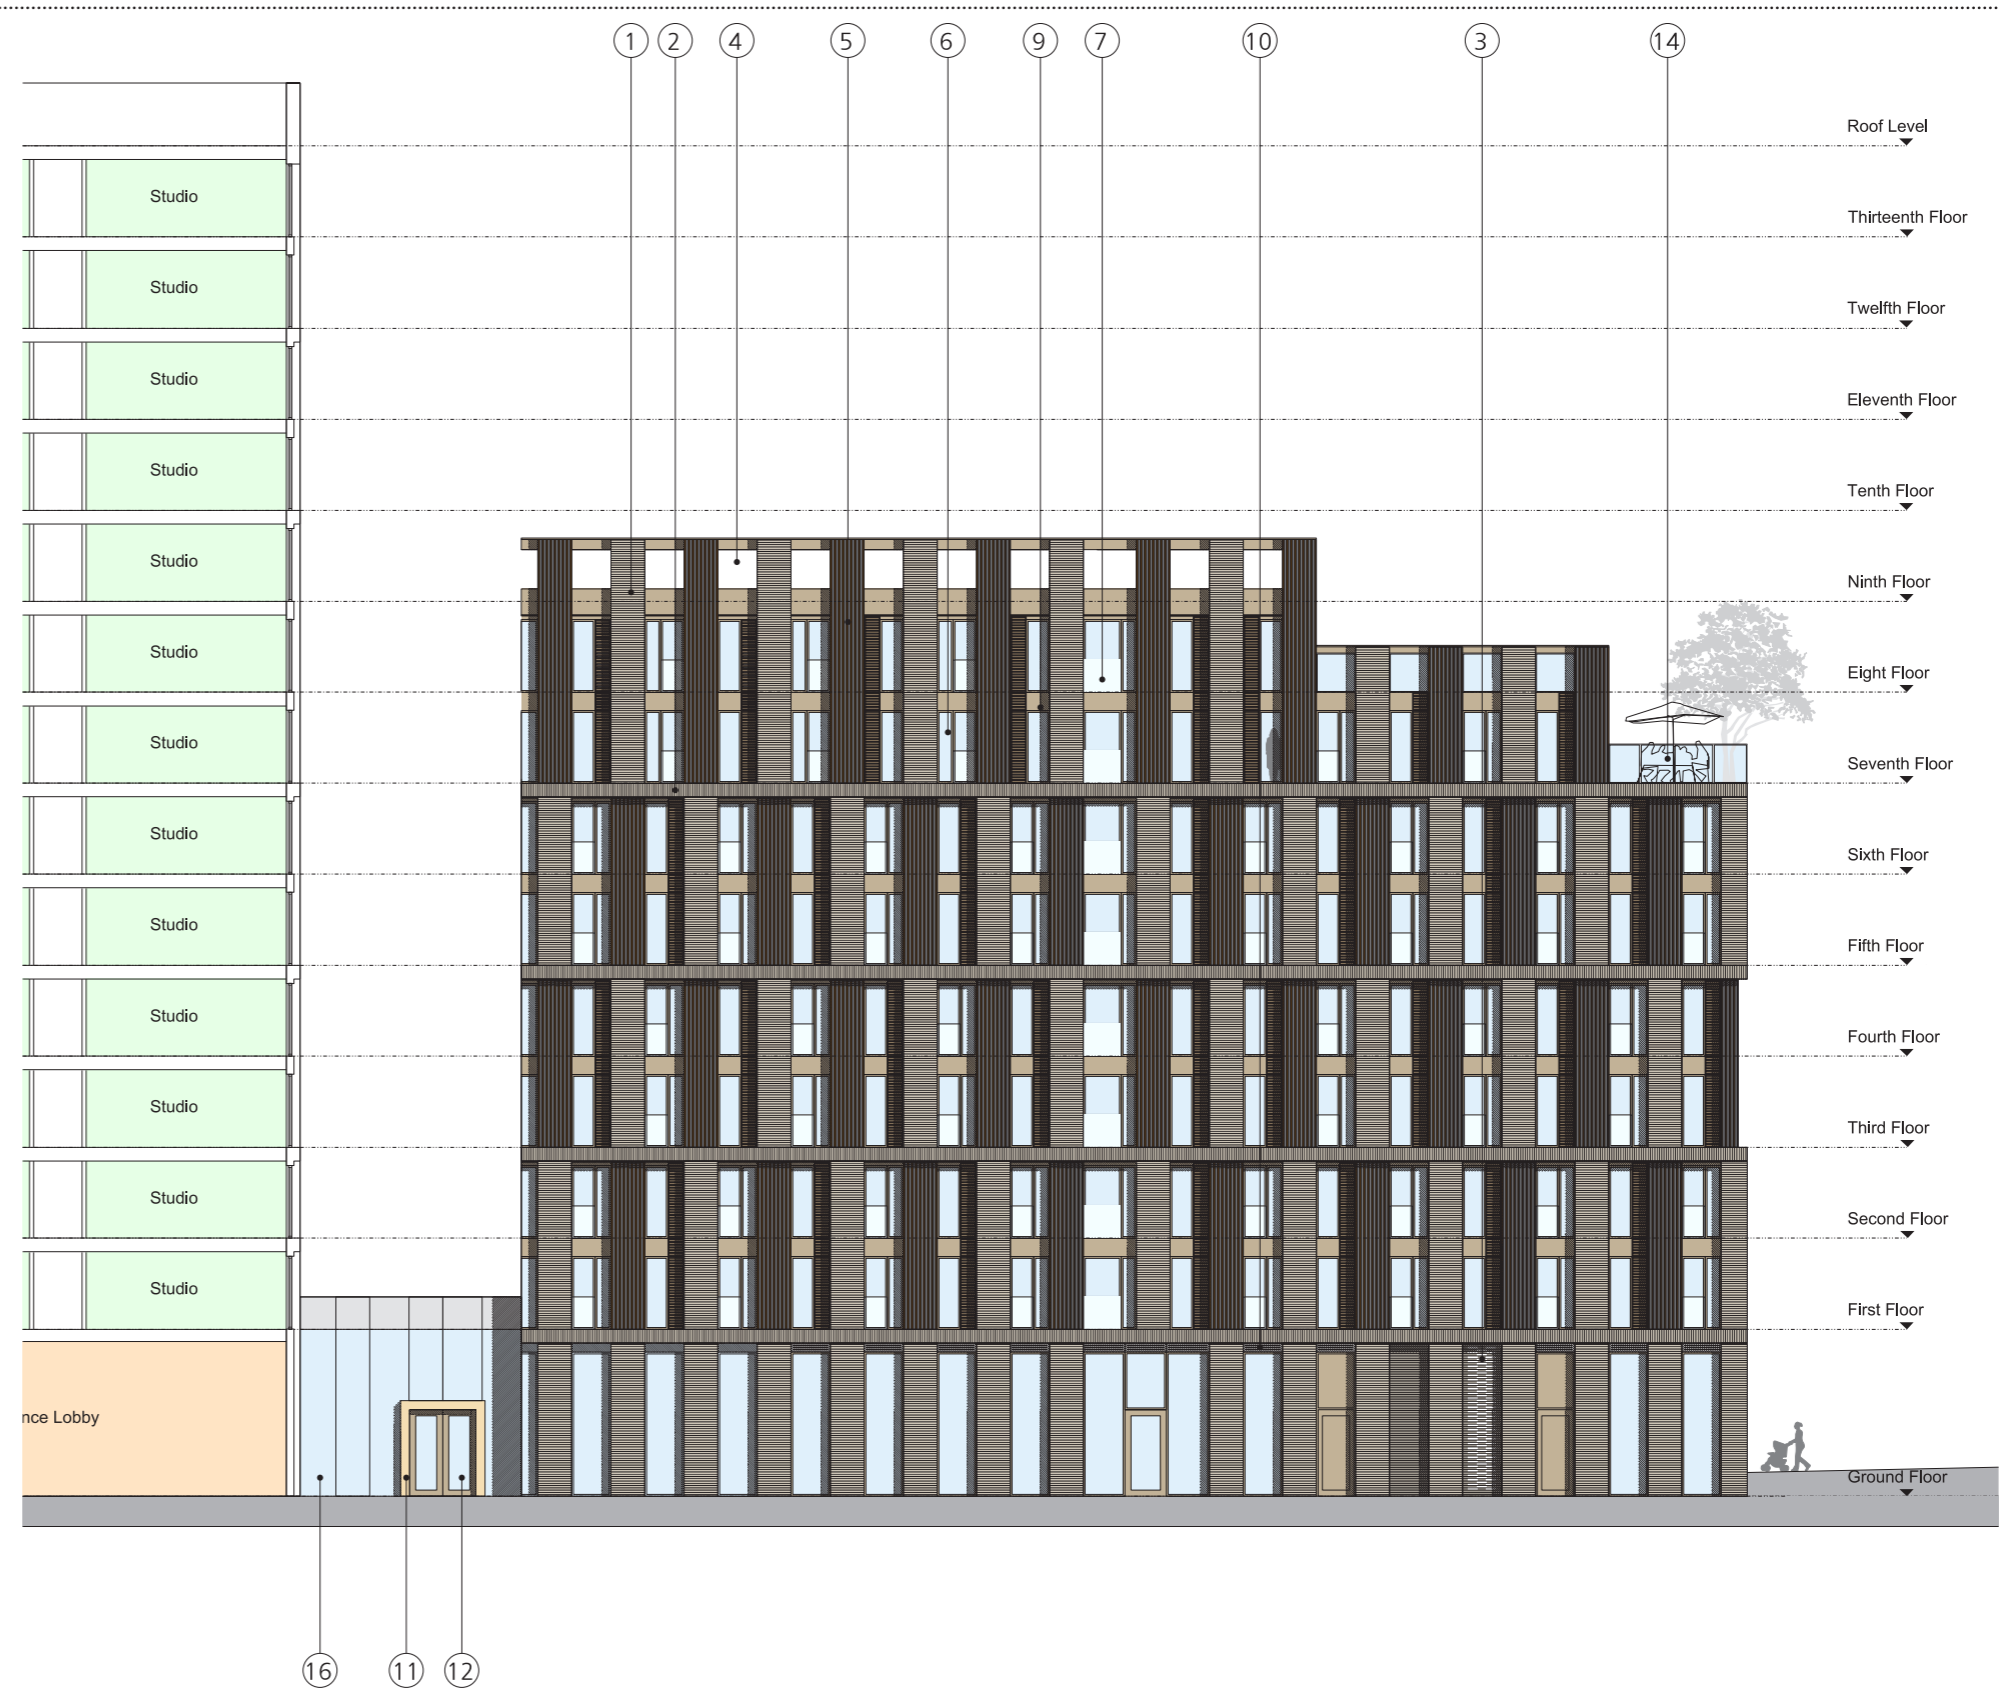

## 8.3 SCALE OF THE DEVELOPMENT

## Proposed Elevation 03

1. Brickwork stretcher bond (Colour: Silber-Grau)
2. Brickwork soldier coarse (Colour: Silber-Grau)
3. Perforated brickwork (Colour: Gold-White)
4. Anodised aluminium (Colour: Anolok 545)
5. Profiled anodised aluminium panel (Colour: Anolok 545)
6. Anodised aluminium windows (Colour: Anolok 545)
7. Glazed juliet balcony balustrade
8. Opaque glass infill panel
9. Aluminium brise soleil (Colour: Anolok 545)
10. Aluminium ventilation louveres
11. Aluminium surround (Colour: Anolok 541)
12. Aluminium door (Colour: Anolok 541)
13. Concrete cladding
14. Frameless glass balustrade
15. Perforated aluminium balcony
16. Glazed curtain walling

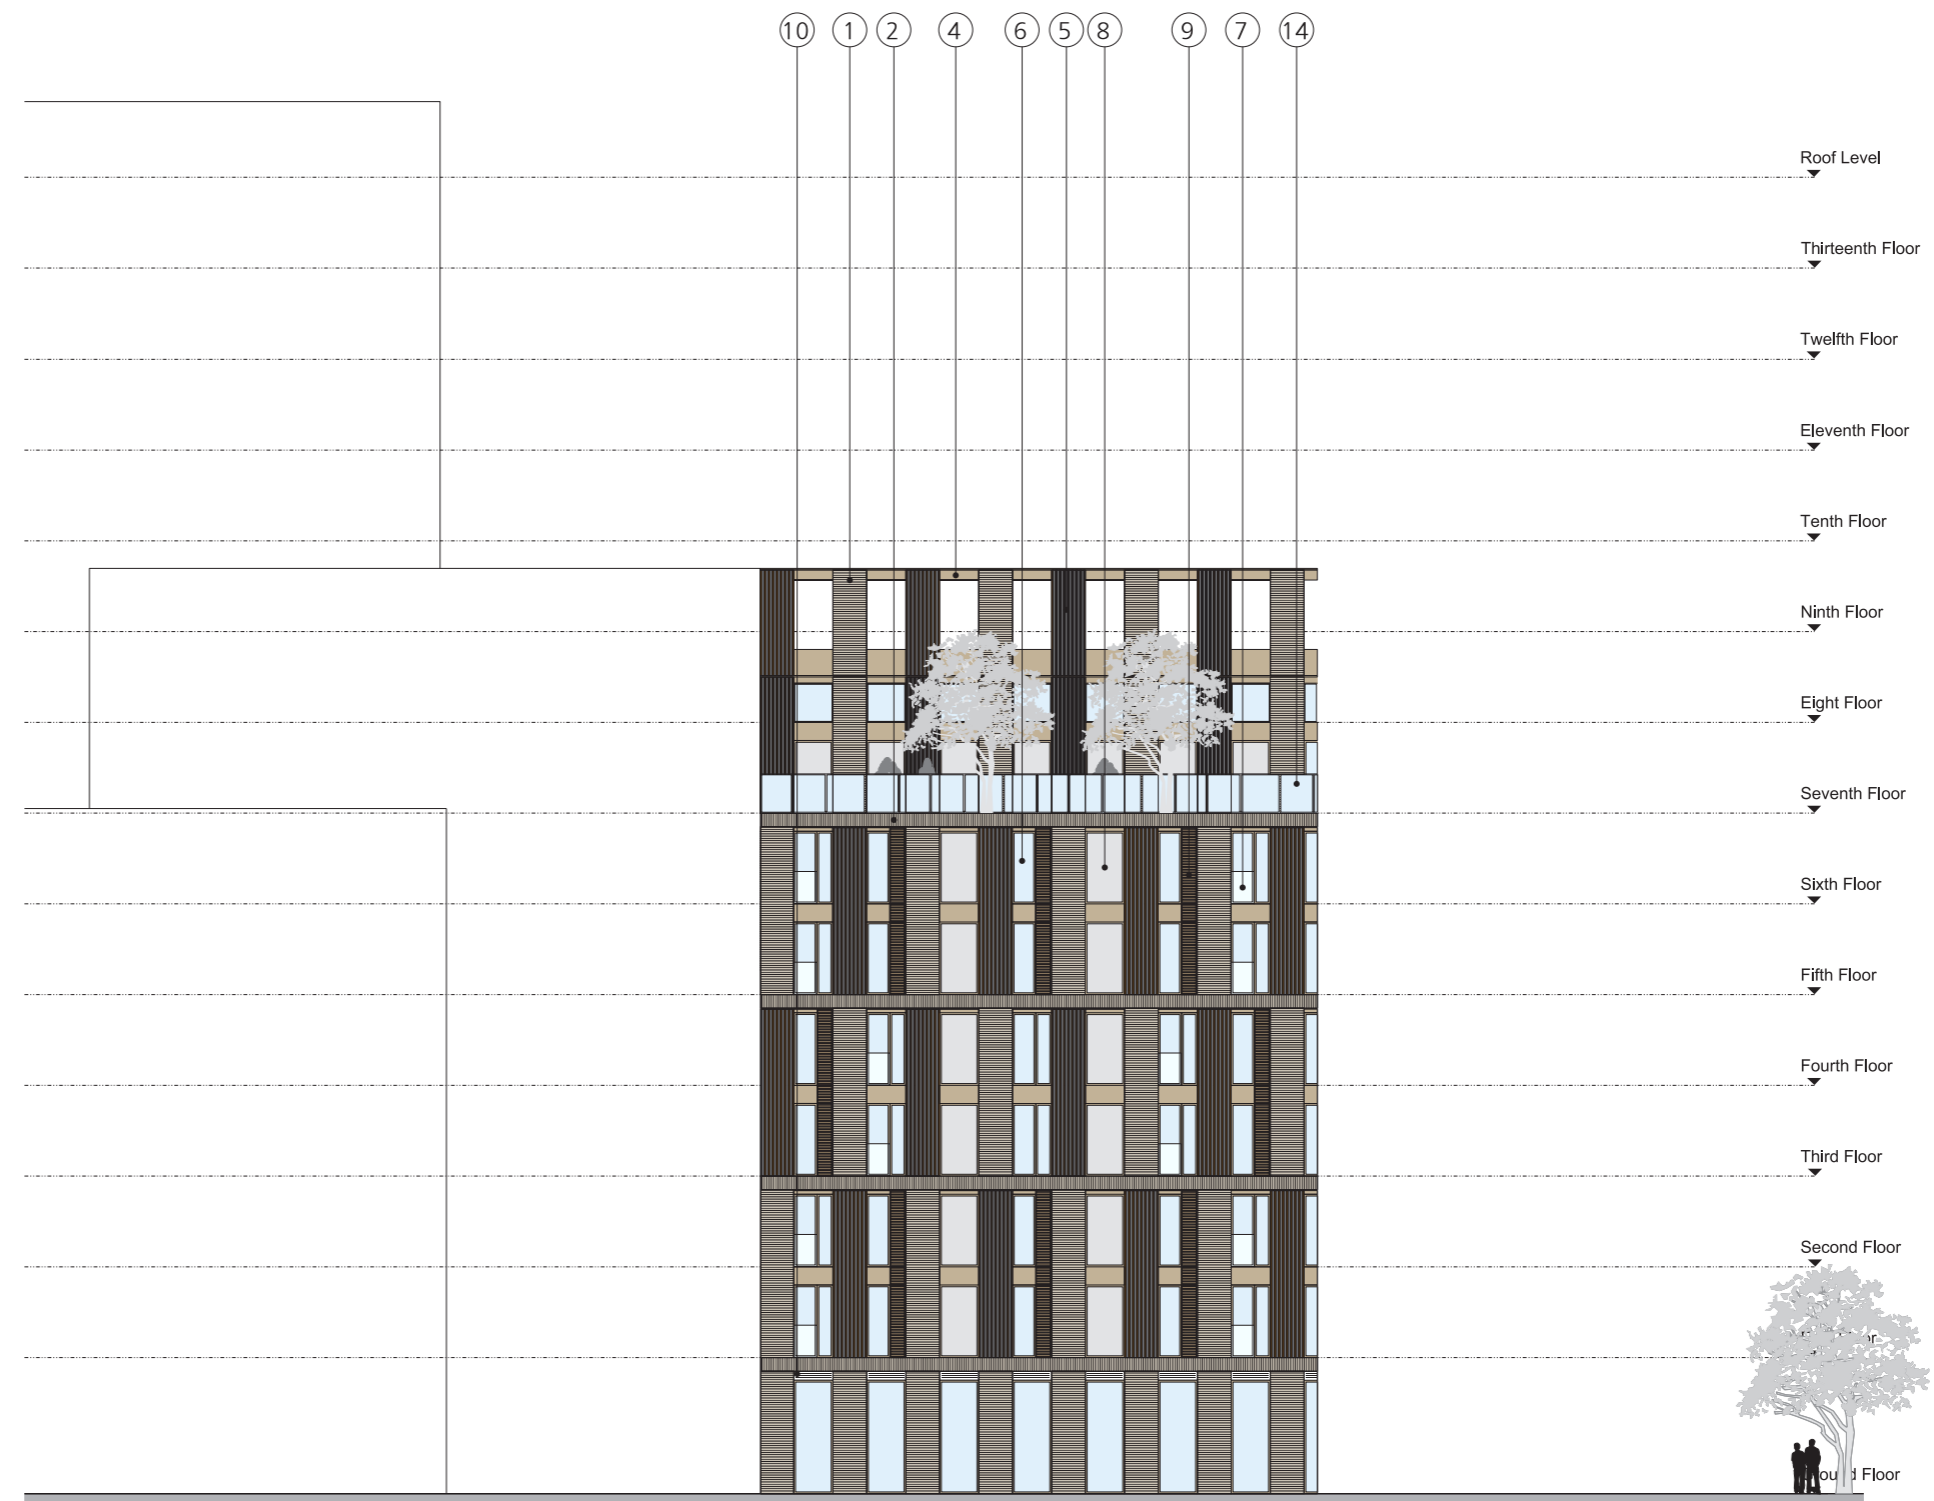

## 8.3 SCALE OF THE DEVELOPMENT

## Proposed Elevation 04

1. Brickwork stretcher bond (Colour: Silber-Grau)
2. Brickwork soldier coarse (Colour: Silber-Grau)
3. Perforated brickwork (Colour: Gold-White)
4. Anodised aluminium (Colour: Anolok 545)
5. Profiled anodised aluminium panel (Colour: Anolok 545)
6. Anodised aluminium windows (Colour: Anolok 545)
7. Glazed juliet balcony balustrade
8. Opaque glass infill panel
9. Aluminium brise soleil (Colour: Anolok 545)
10. Aluminium ventilation louveres
11. Aluminium surround (Colour: Anolok 541)
12. Aluminium door (Colour: Anolok 541)
13. Concrete cladding
14. Frameless glass balustrade
15. Perforated aluminium balcony
16. Glazed curtain walling

