



8.0 DESIGN PROPOSAL

8.2 PROPOSED FLOOR PLANS

8.2.5 Block B
Proposed Typical Floor Plan
(2nd - 7th, 9th - 12th Floor)

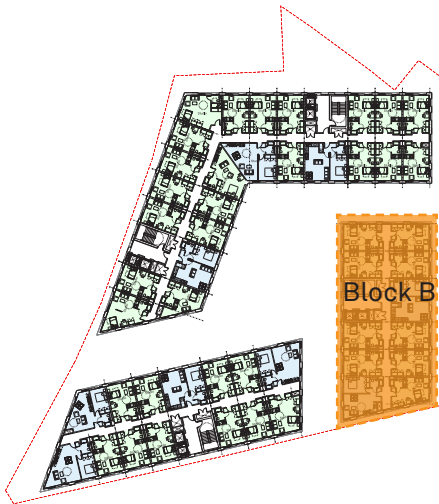


Key: Block B

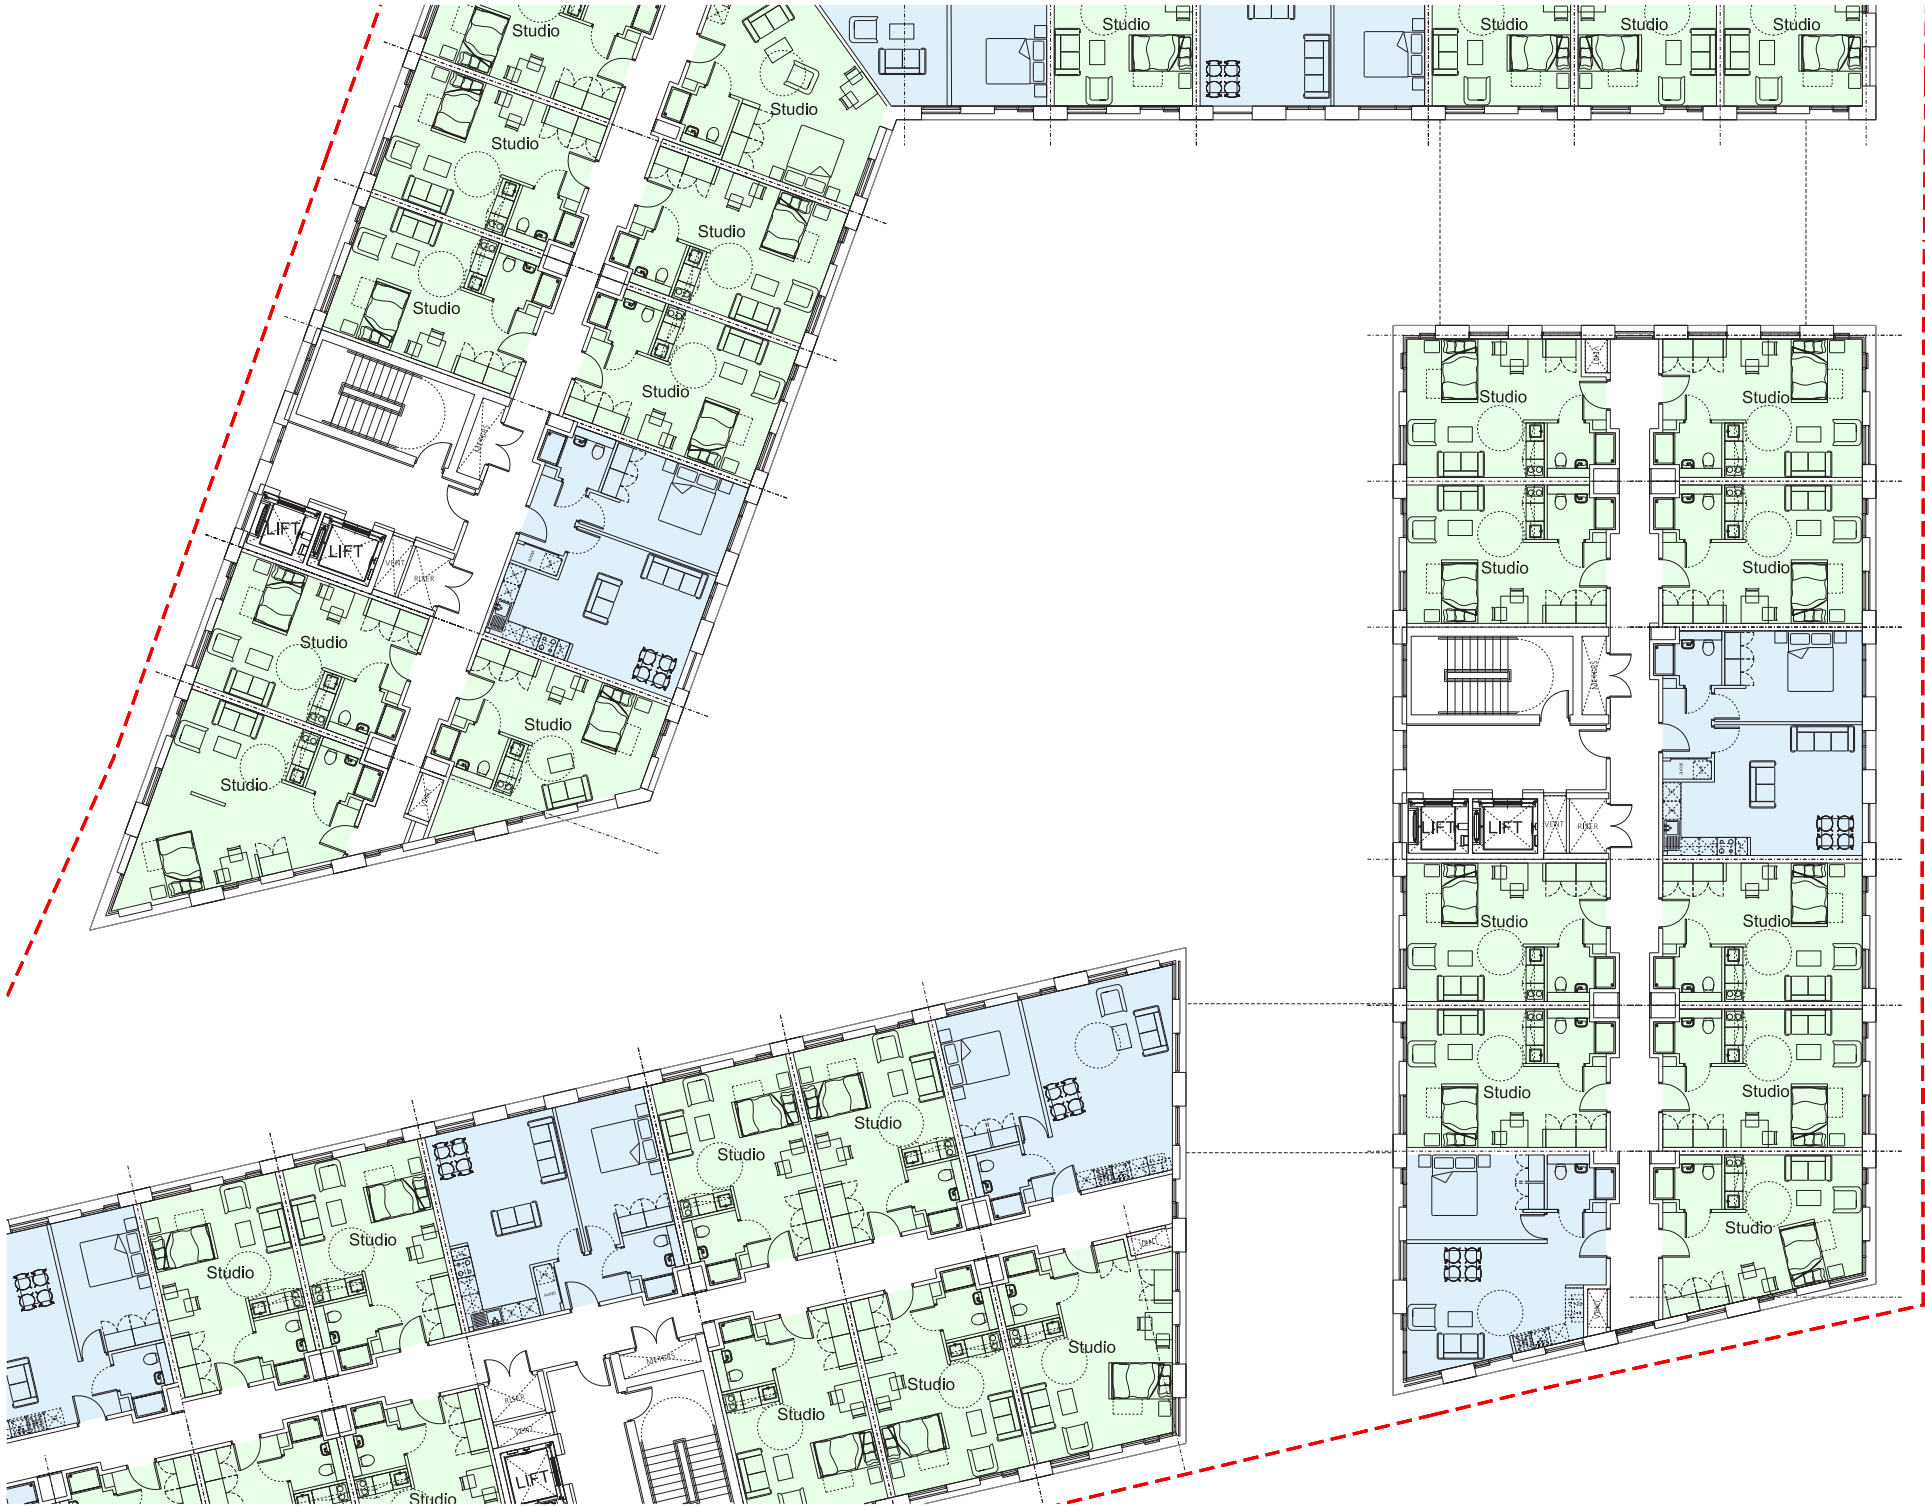

8.0 DESIGN PROPOSAL

8.2 PROPOSED FLOOR PLANS


8.2.6 Block B
Proposed Eighth Floor Plan

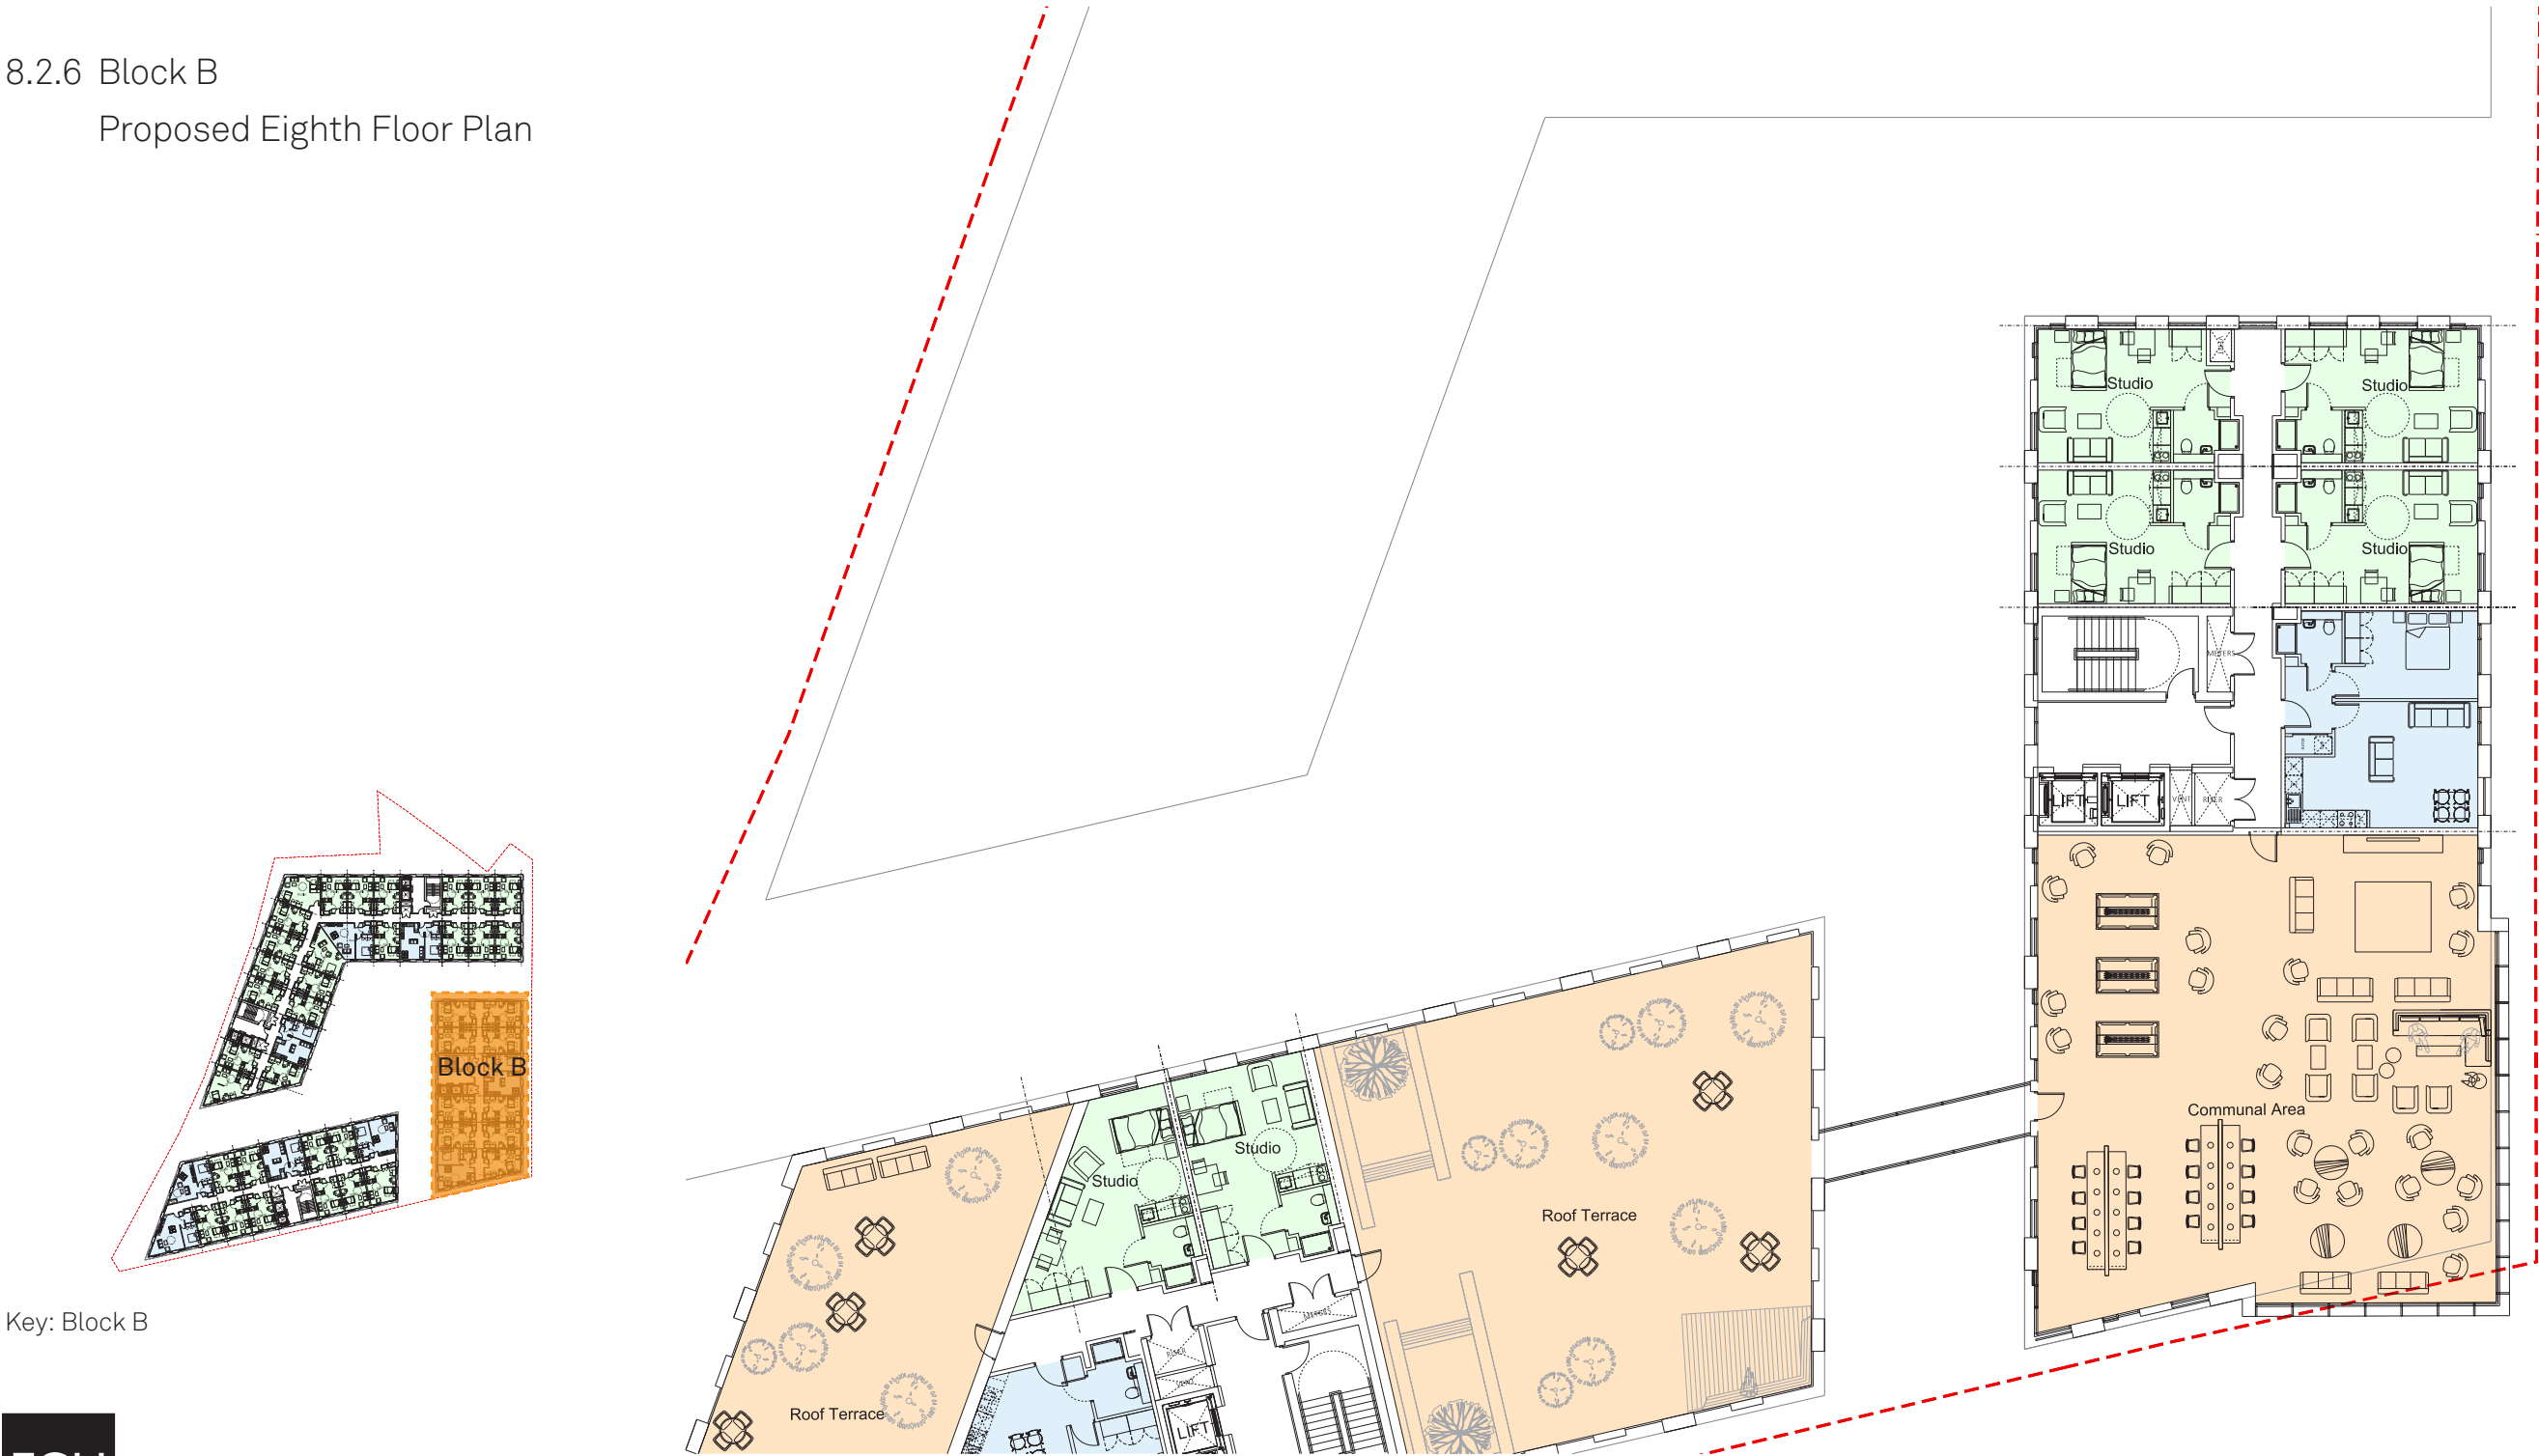

8.0 DESIGN PROPOSAL

8.2 PROPOSED FLOOR PLANS

8.2.7 Block B
Proposed Thirteenth Floor Plan

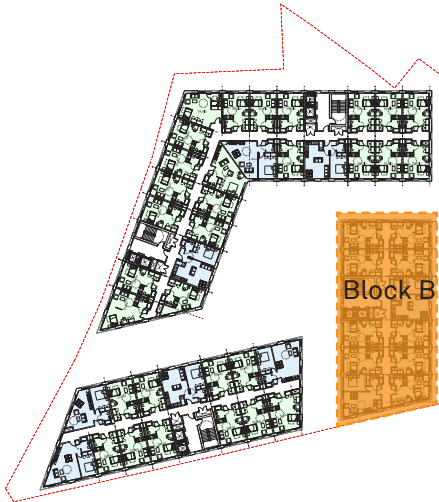

Key: Block B

