



7.0 FACADE DESIGN DEVELOPMENT

7.2 ELEVATION DESIGN - PROPOSED DESIGN

Proposed Chaloner Street Elevation

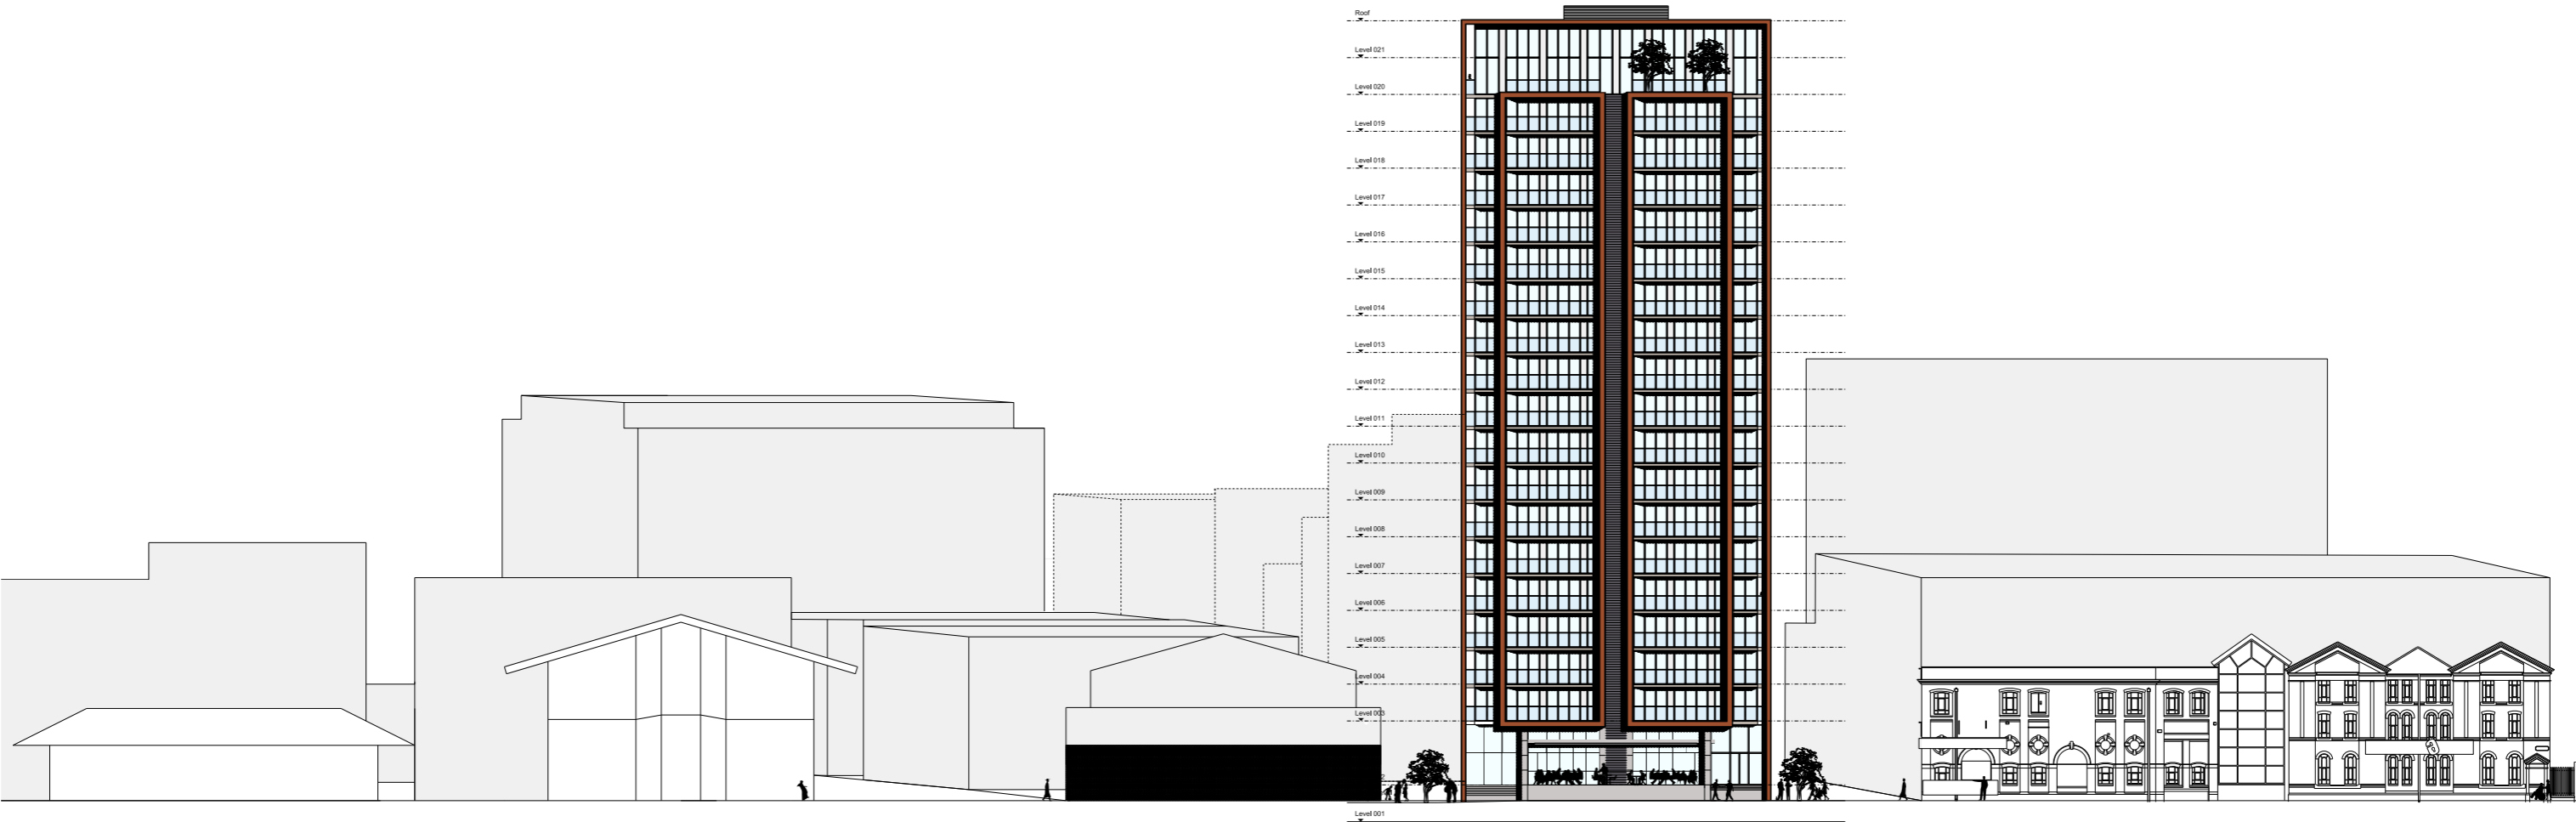

KEY PLAN

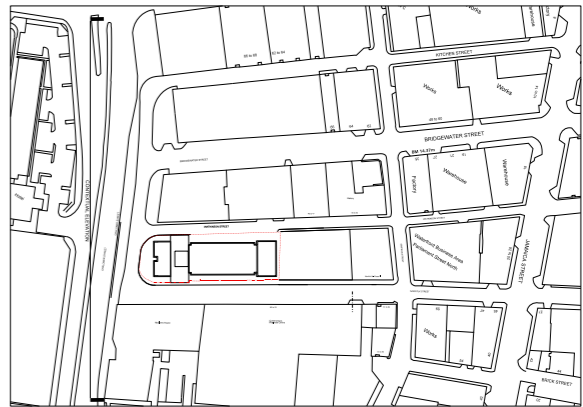

A selection of precedents that might inform the quality of materials and architecture:



Corten Steel (1)

Zinc Cladding (2)

Zinc Cladding (2)



Concrete (3)



7.0 FACADE DESIGN DEVELOPMENT

7.2 ELEVATION DESIGN - CONTEXTUAL ELEVATION

Proposed Norfolk Street Elevation

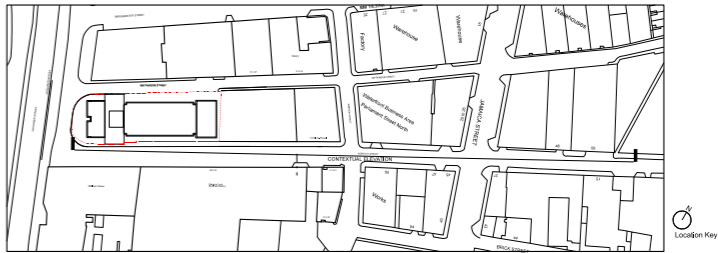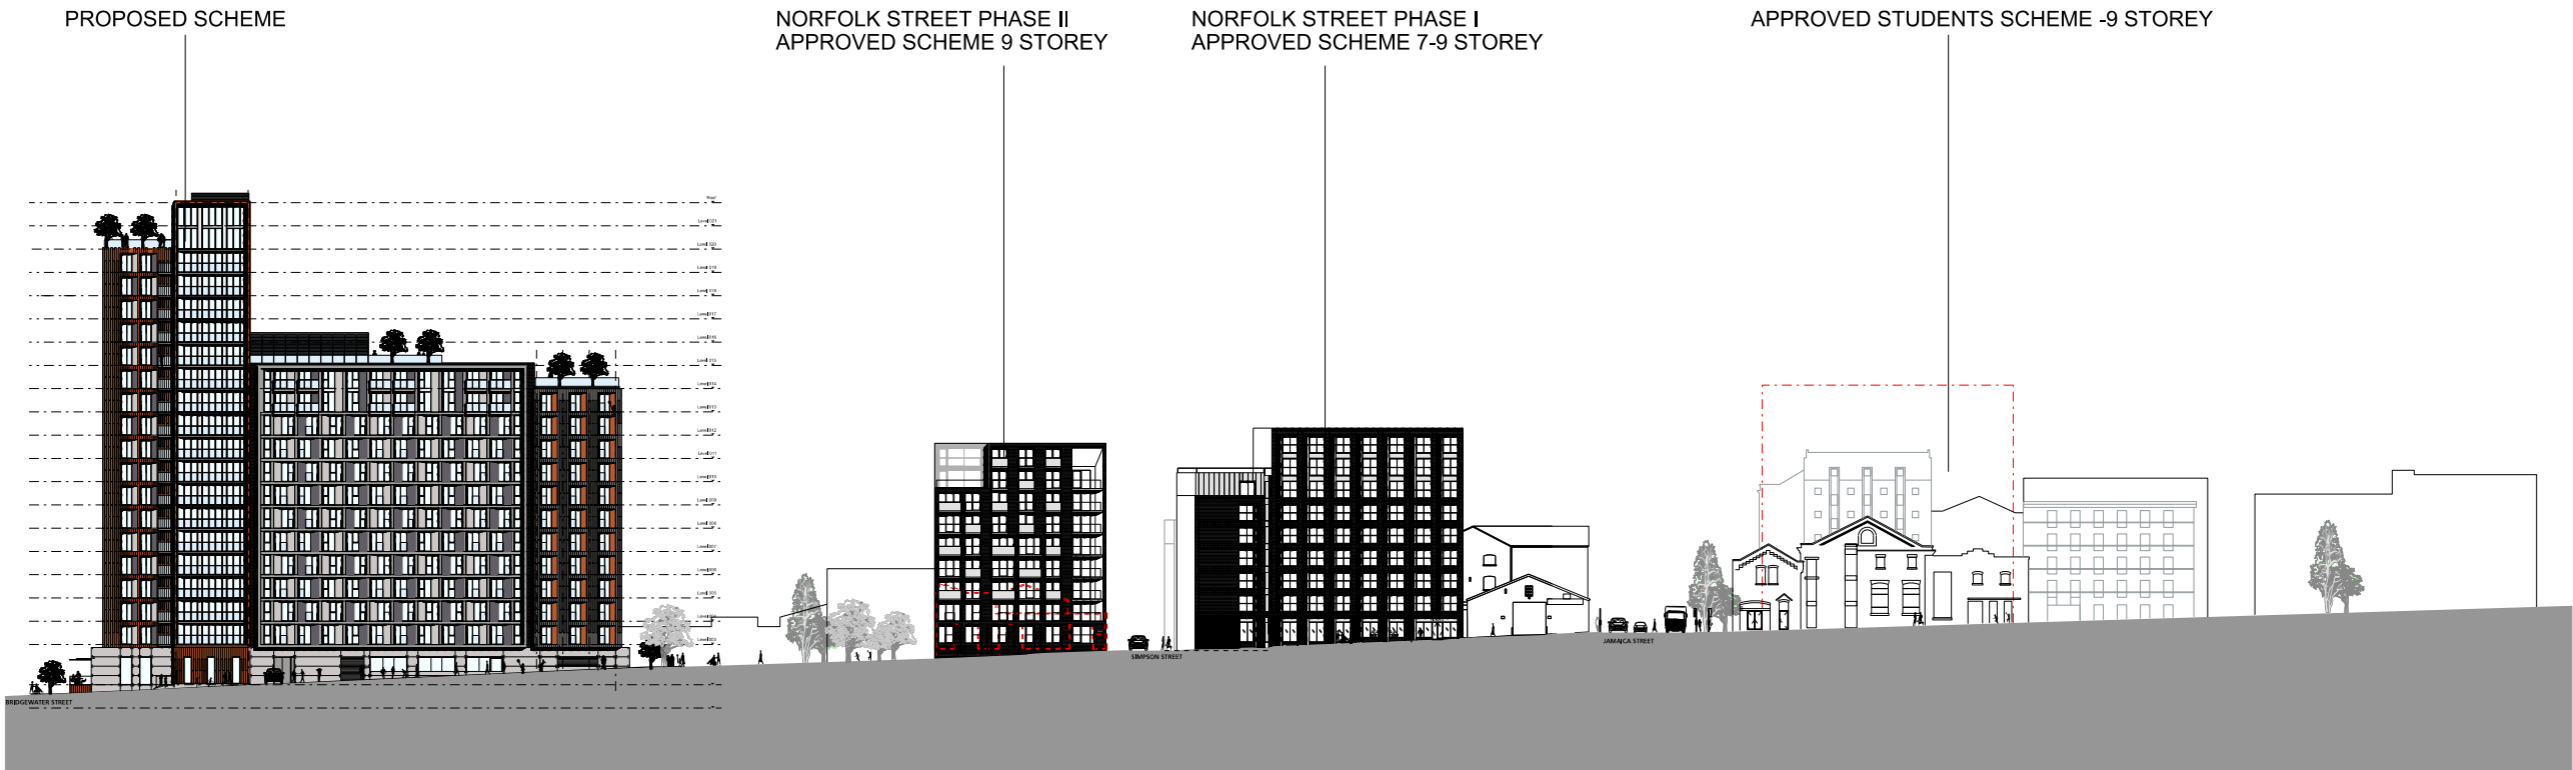

KEY

