




3.1 Design Analysis | Routes

- Key**
-  Vehicular Lane 1
 -  Vehicular Lane 2
 -  Pedestrian Movement

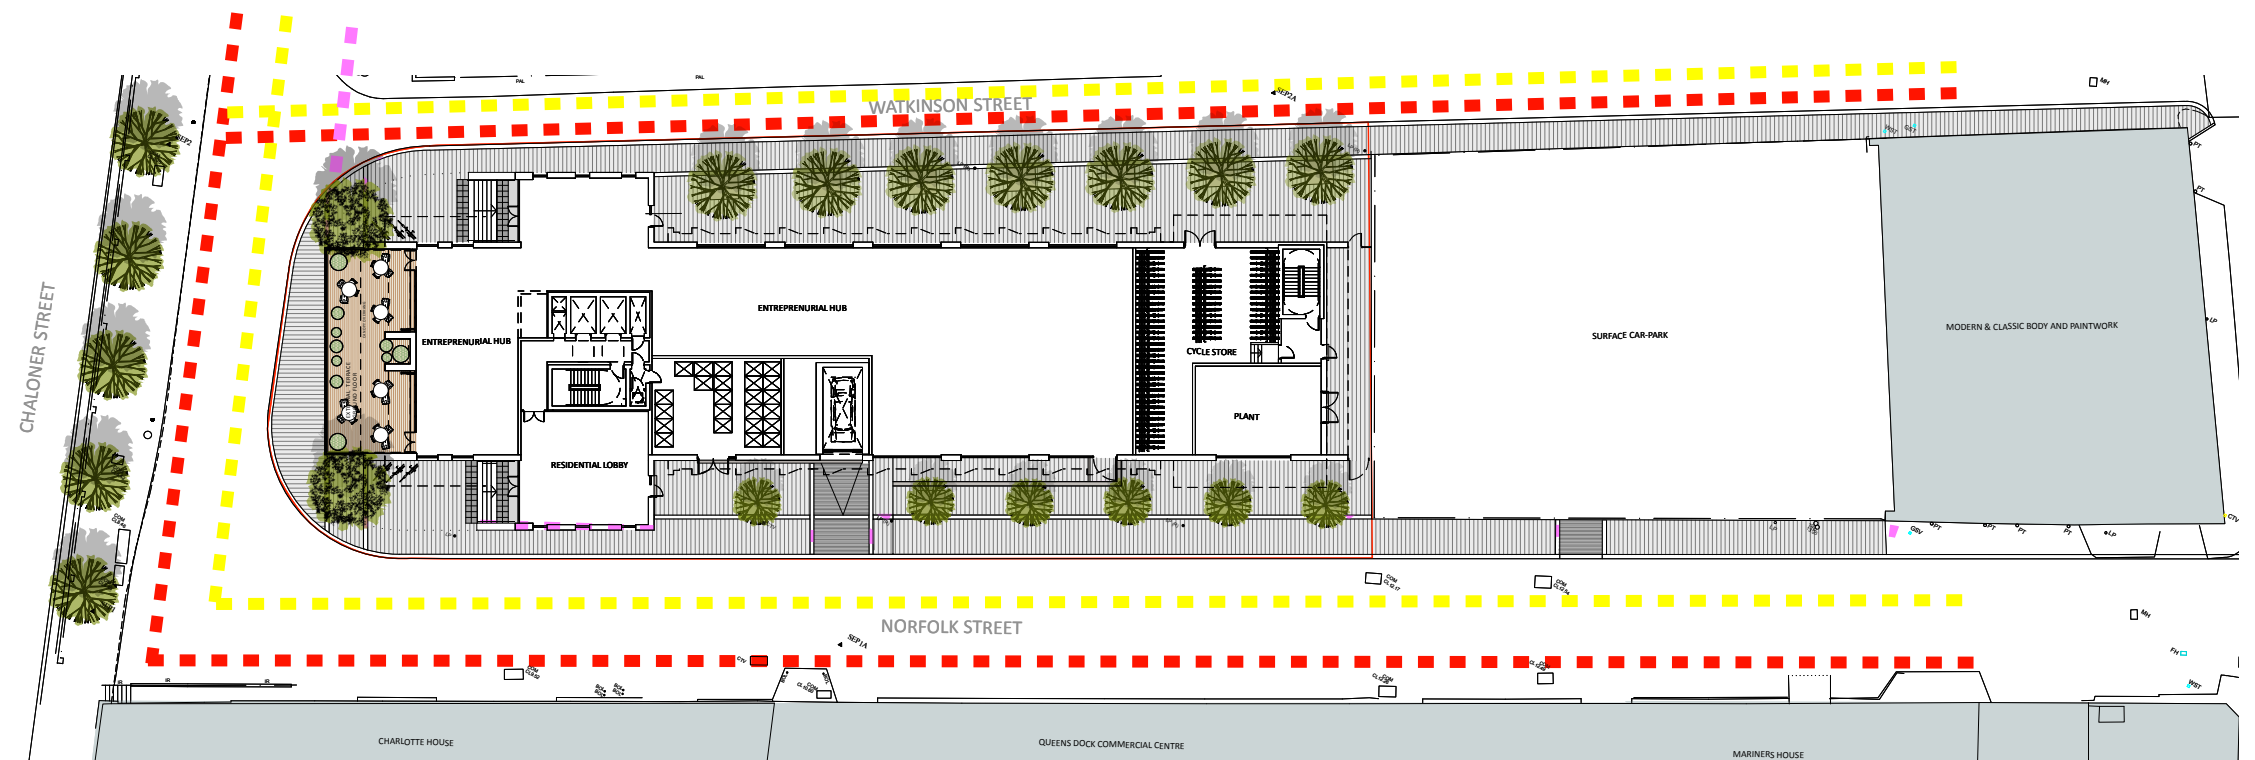

3.2 Design Analysis | Adoption


- Key**
-  Space for Adoption

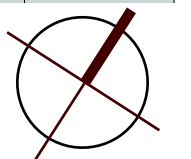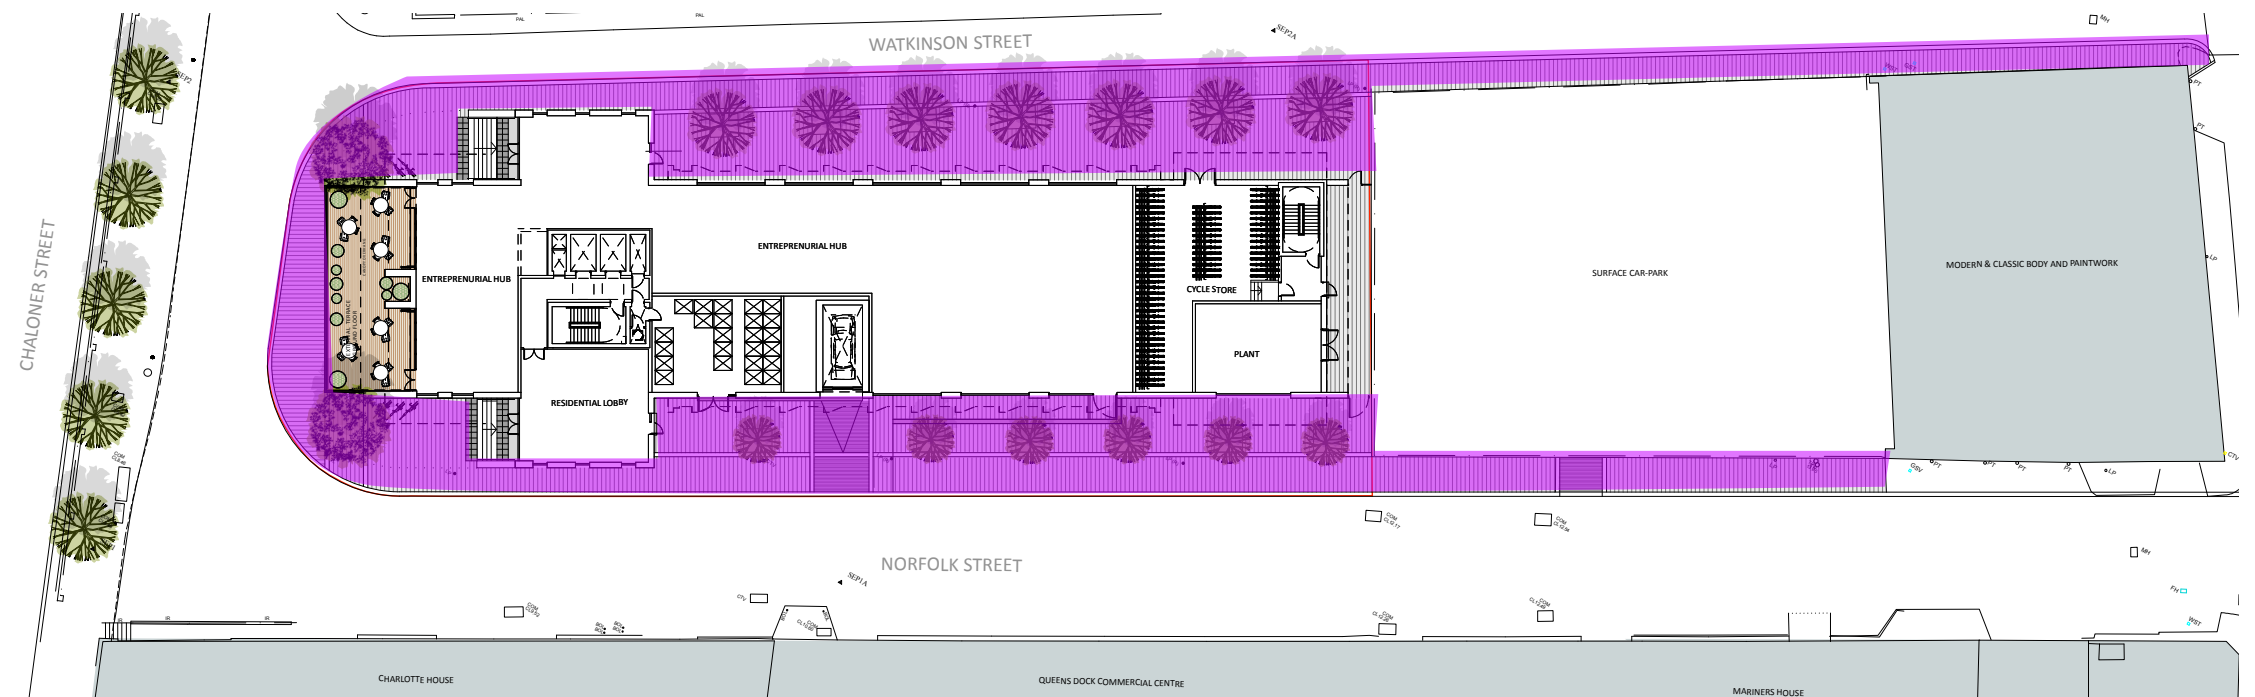

3.3 Design Analysis | Access to Car Park

Key


- Vehicular Lane 1
- Vehicular Lane 2

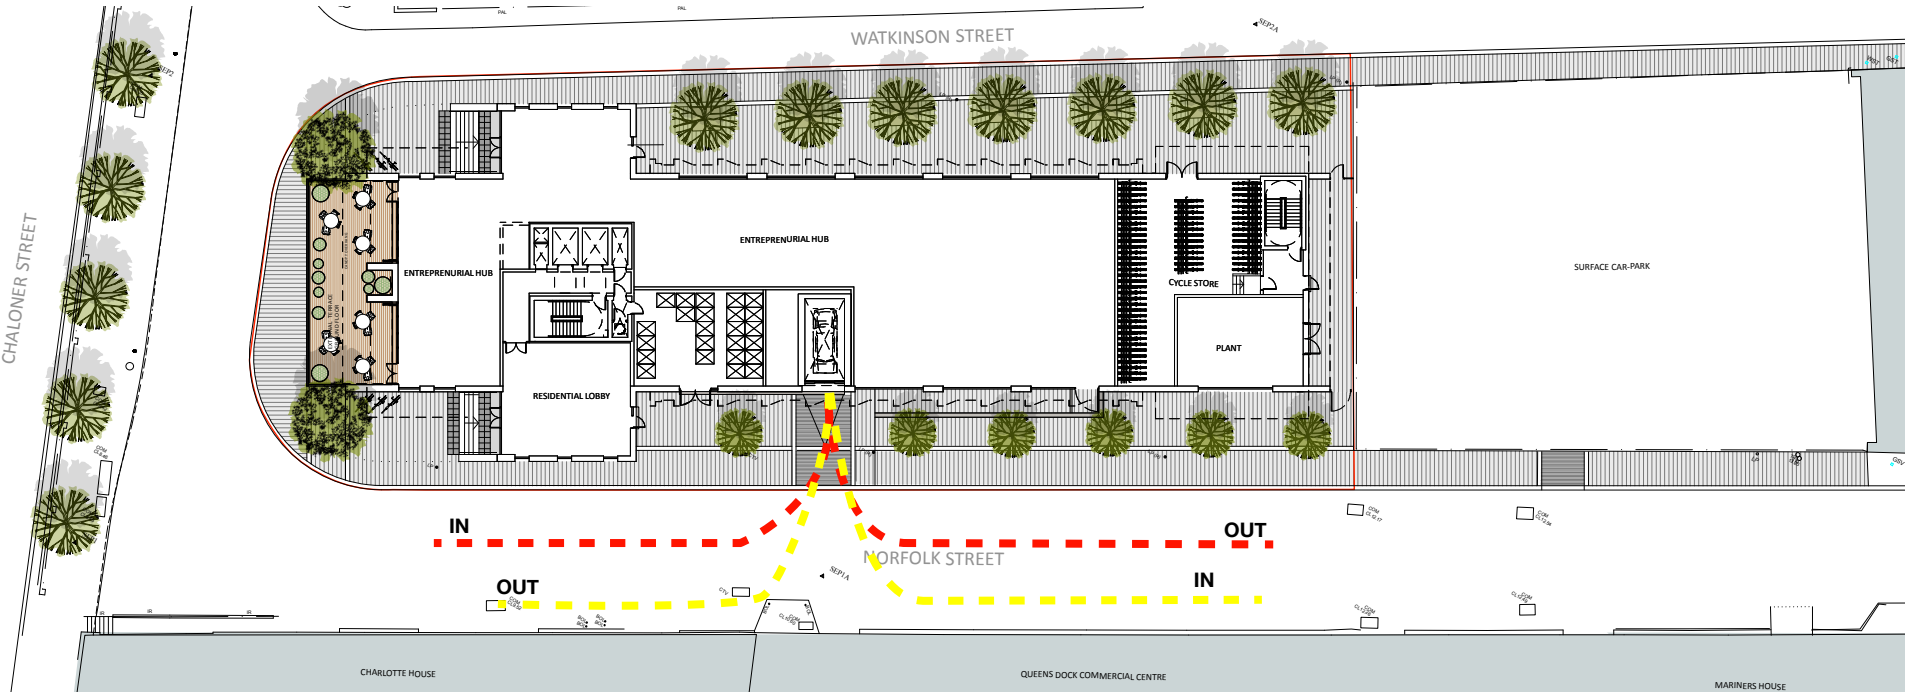

3.4 Design Analysis | Refuse Collection Process

Key

- BS. Bin store
- Loading Area
- Refuse Truck Route 1
- Refuse Truck Route 2

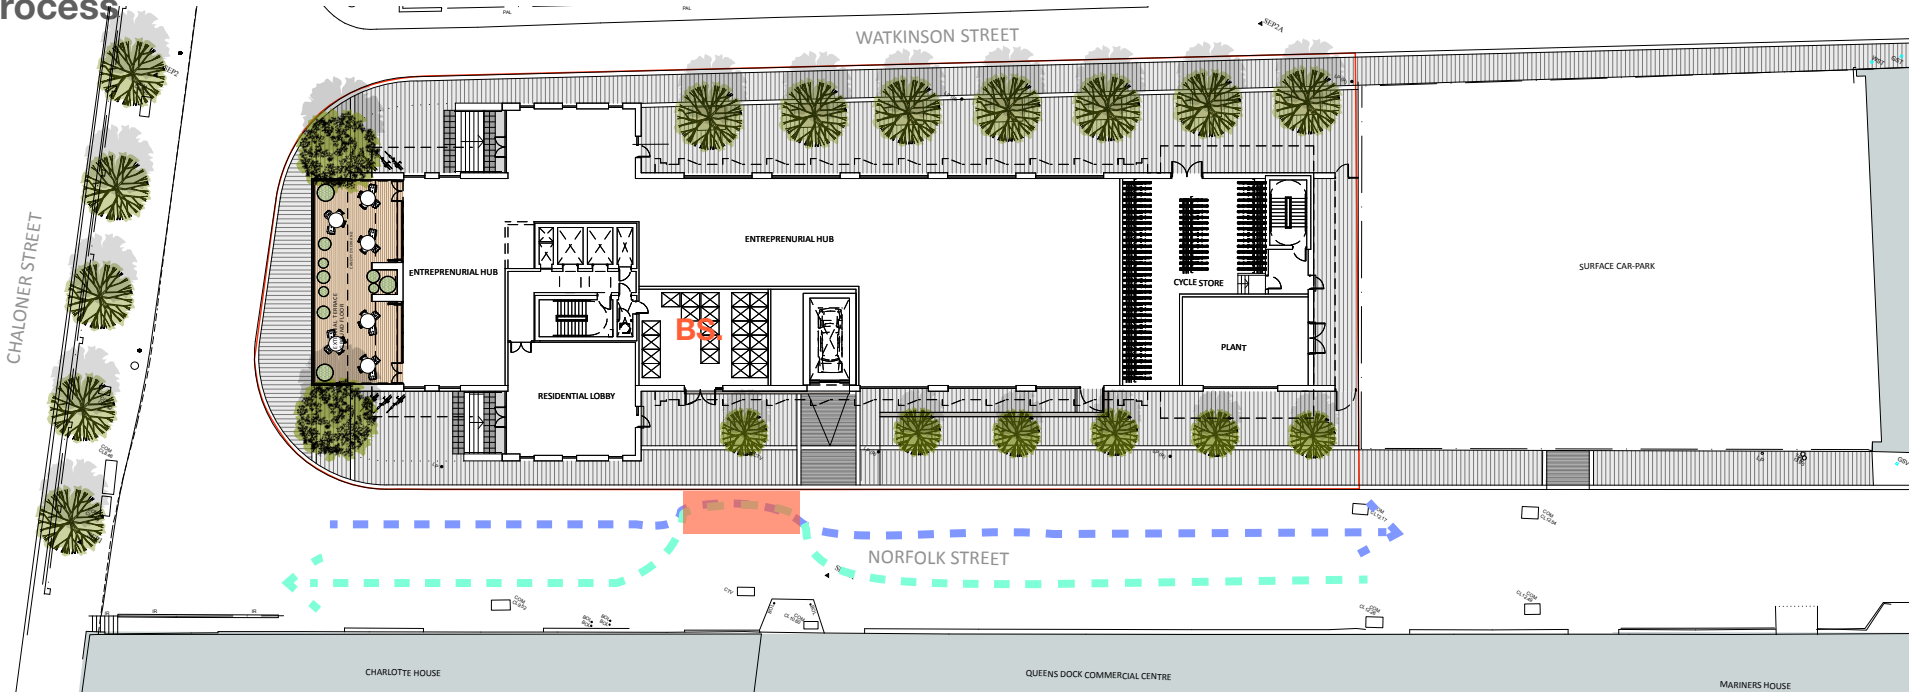

CONTACT

Falconer Chester Hall

Nº12 Temple Street
Liverpool L2 5RH

Telephone +44 (0)151 243 5800

Facsimile +44 (0)151 243 5801

www.fcharchitects.com



Design intelligence, commercial flair.
