


7.0 FACADE DESIGN DEVELOPMENT

7.2 ELEVATION DESIGN - PROPOSED DESIGN

Proposed Chaloner Street Elevation

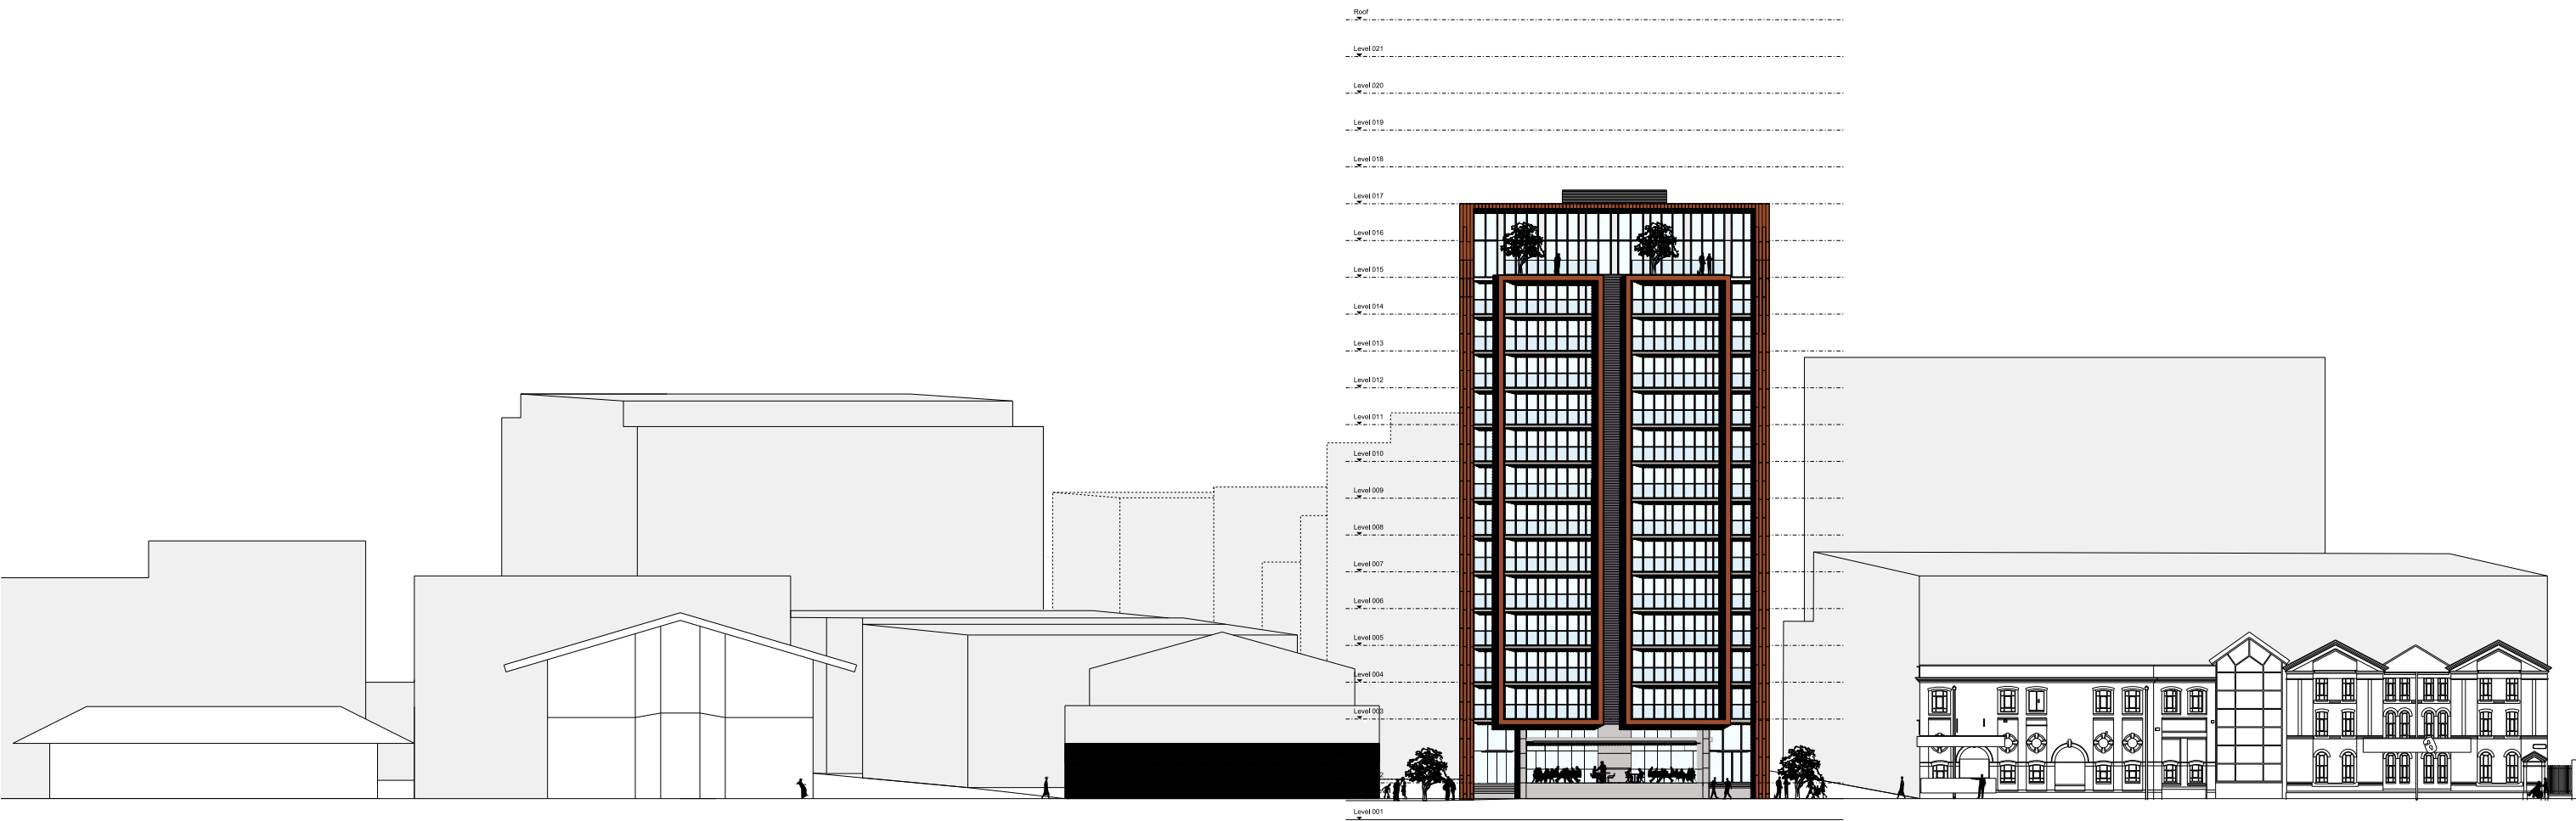

KEY PLAN

