


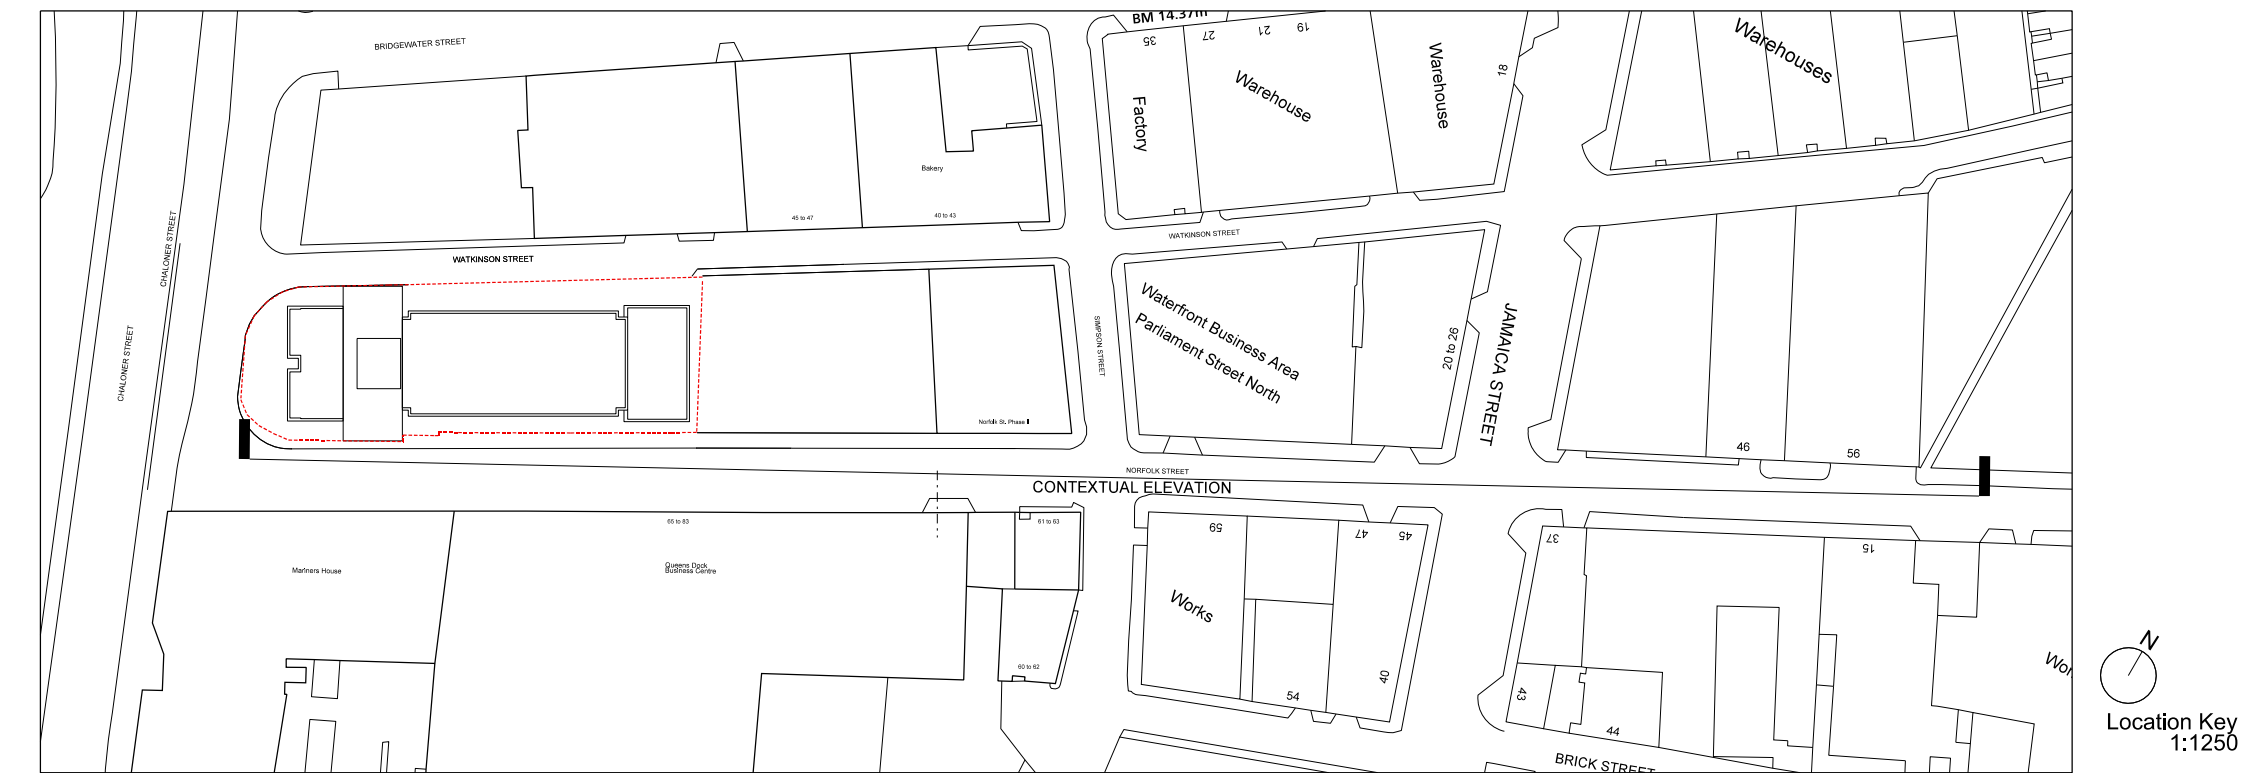

FALCONER CHESTER HALL

FCH Telephone +44(0)151 243 5800
London | Liverpool | Kuala Lumpur

RevB_05.04.2016_Elevation amended
RevA_05.04.2016_Elevation amended
Project Title
Norfolk Street & Challpner Street, Liverpool
Drawing Title
Contextual Elevation 02
Client
Baltic 1014
Drawn By TE Date September 2015
Scale 1:1250 @ A1
Project No. P15-024
Drawing No. 02-05-006B
www.fcharchitects.com
© F.C.H.