


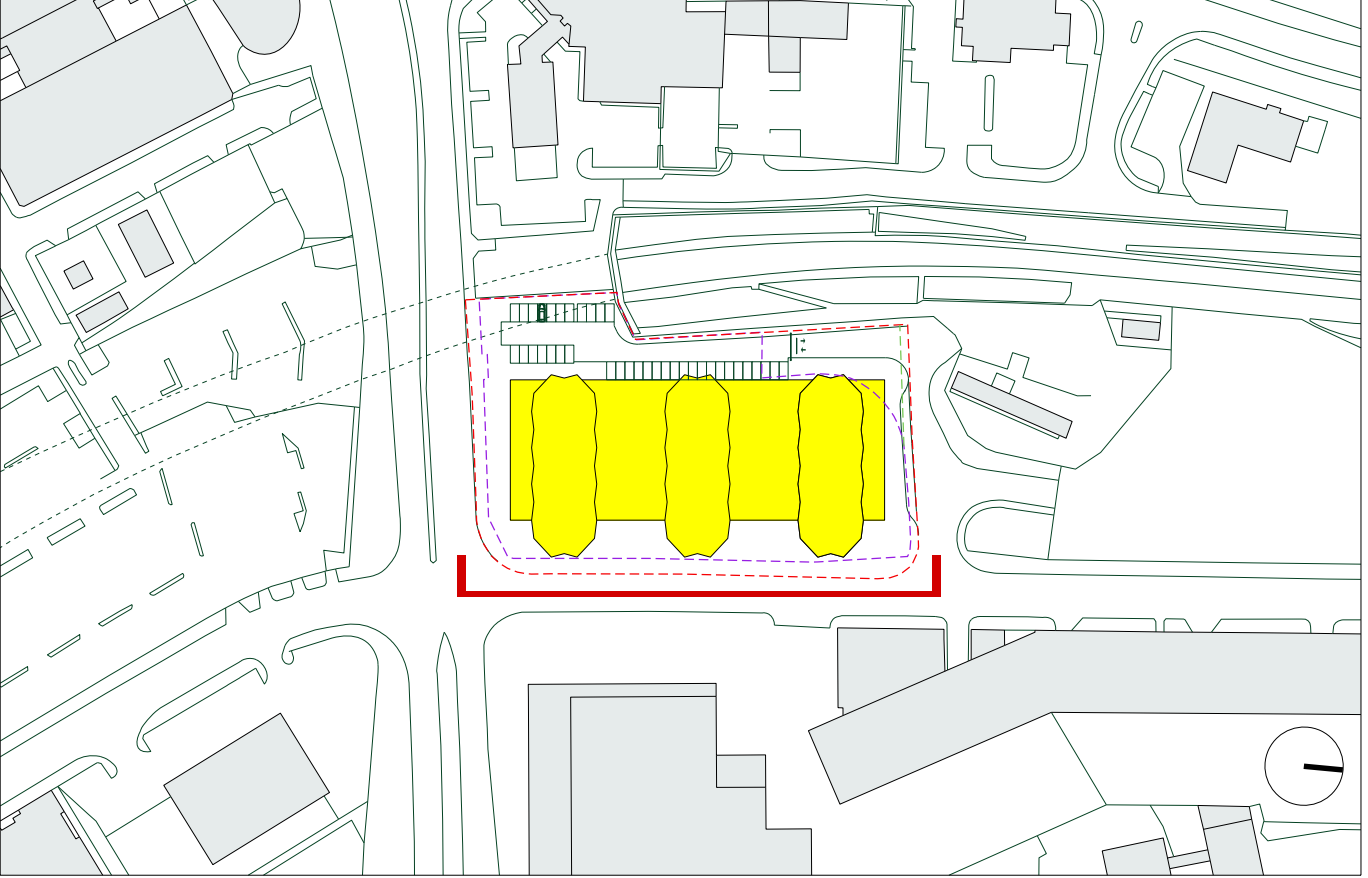

Location Plan - Scale 1:2000 @ A1



FALCONER
CHESTER
HALL

FCH

London | Liverpool | Manchester | Kuala Lumpur |

Telephone +44(0)151 243 5800

Project Title
Infinity, Lanyon Road, Liverpool

Drawing Title
Elevation 01

Client
Elliot Group

Drawn By
AEB

Scale
1:250 @ A1

Date
Sept 2016

Project No.
P15-031

Drawing No.
02-05-001

www.fcharchitects.com

© F.C.H.