


Approved  
Site A-03  
(Proposed Footprint)

William Jessop Way

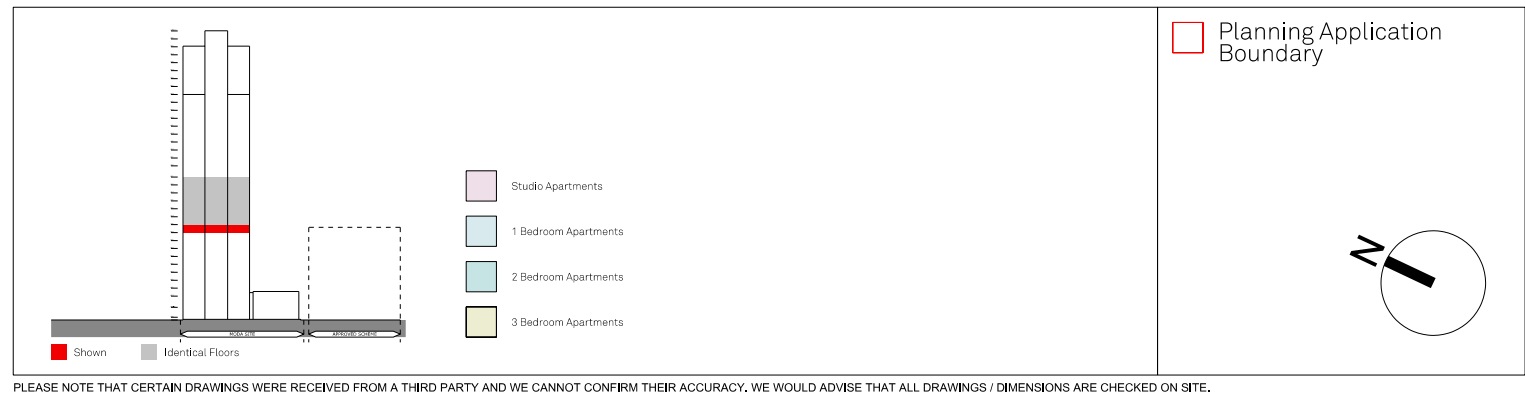

# FALCONER CHESTER HALL



London | Liverpool | Kuala Lumpur | Telephone +44(0)151 243 5800

Project Title  
Princes Reach, Princes Dock, Liverpool

Drawing Title  
Level 10-16

Client  
MODA Living (Princes Dock) Ltd, Tower One Property Company Ltd, Peel Land (Intermediate) Ltd

Drawn By  
MH

Date  
May 2016

Scale  
1:200 @ A3

Project No.  
P15-111

Drawing No.  
02-03-010

www.fcharchitects.com  
© F.C.H.