




Approved  
Site A-03  
(Proposed Footprint)

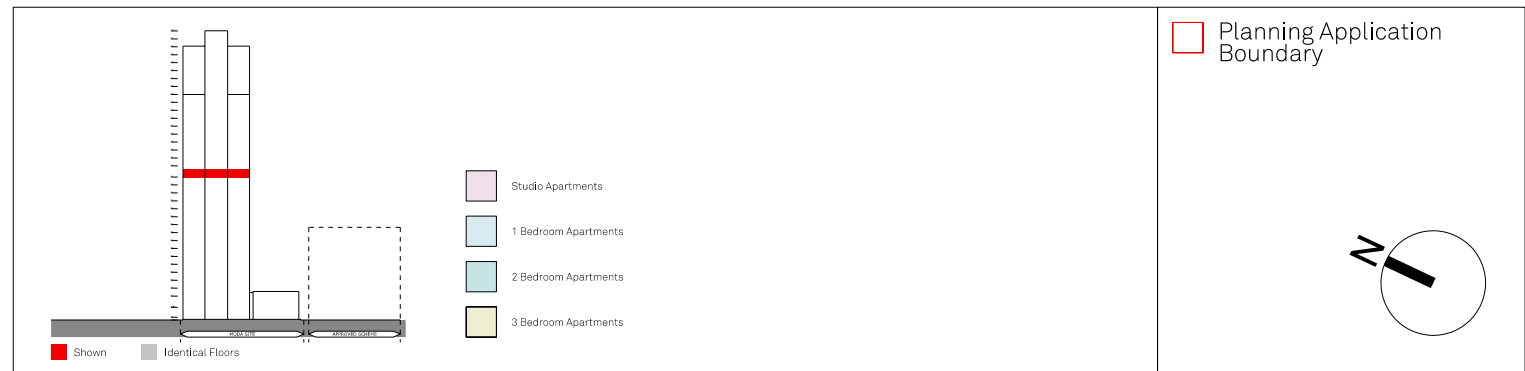

PLEASE NOTE THAT CERTAIN DRAWINGS WERE RECEIVED FROM A THIRD PARTY AND WE CANNOT CONFIRM THEIR ACCURACY. WE WOULD ADVISE THAT ALL DRAWINGS / DIMENSIONS ARE CHECKED ON SITE.

# FALCONER CHESTER HALL



London | Liverpool | Kuala Lumpur | Telephone +44(0)151 243 5800

Project Title  
Princes Reach, Princes Dock, Liverpool  
Drawing Title  
Level 17  
Client  
MODA Living (Princes Dock) Ltd, Tower One Property Company Ltd, Peel Land (Intermediate) Ltd  
Drawn By  
MH  
Date  
May 2016  
Scale  
1:200 @ A3  
Project No.  
P15-111  
Drawing No.  
02-03-017

www.fcharchitects.com  
© F.C.H.