



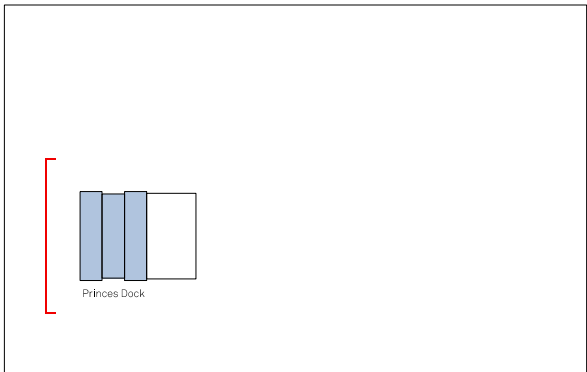

PLEASE NOTE THAT CERTAIN DRAWINGS WERE RECEIVED FROM A THIRD PARTY AND WE CANNOT CONFIRM THEIR ACCURACY. WE WOULD ADVISE THAT ALL DRAWINGS / DIMENSIONS ARE CHECKED ON SITE.

FALCONER CHESTER HALL

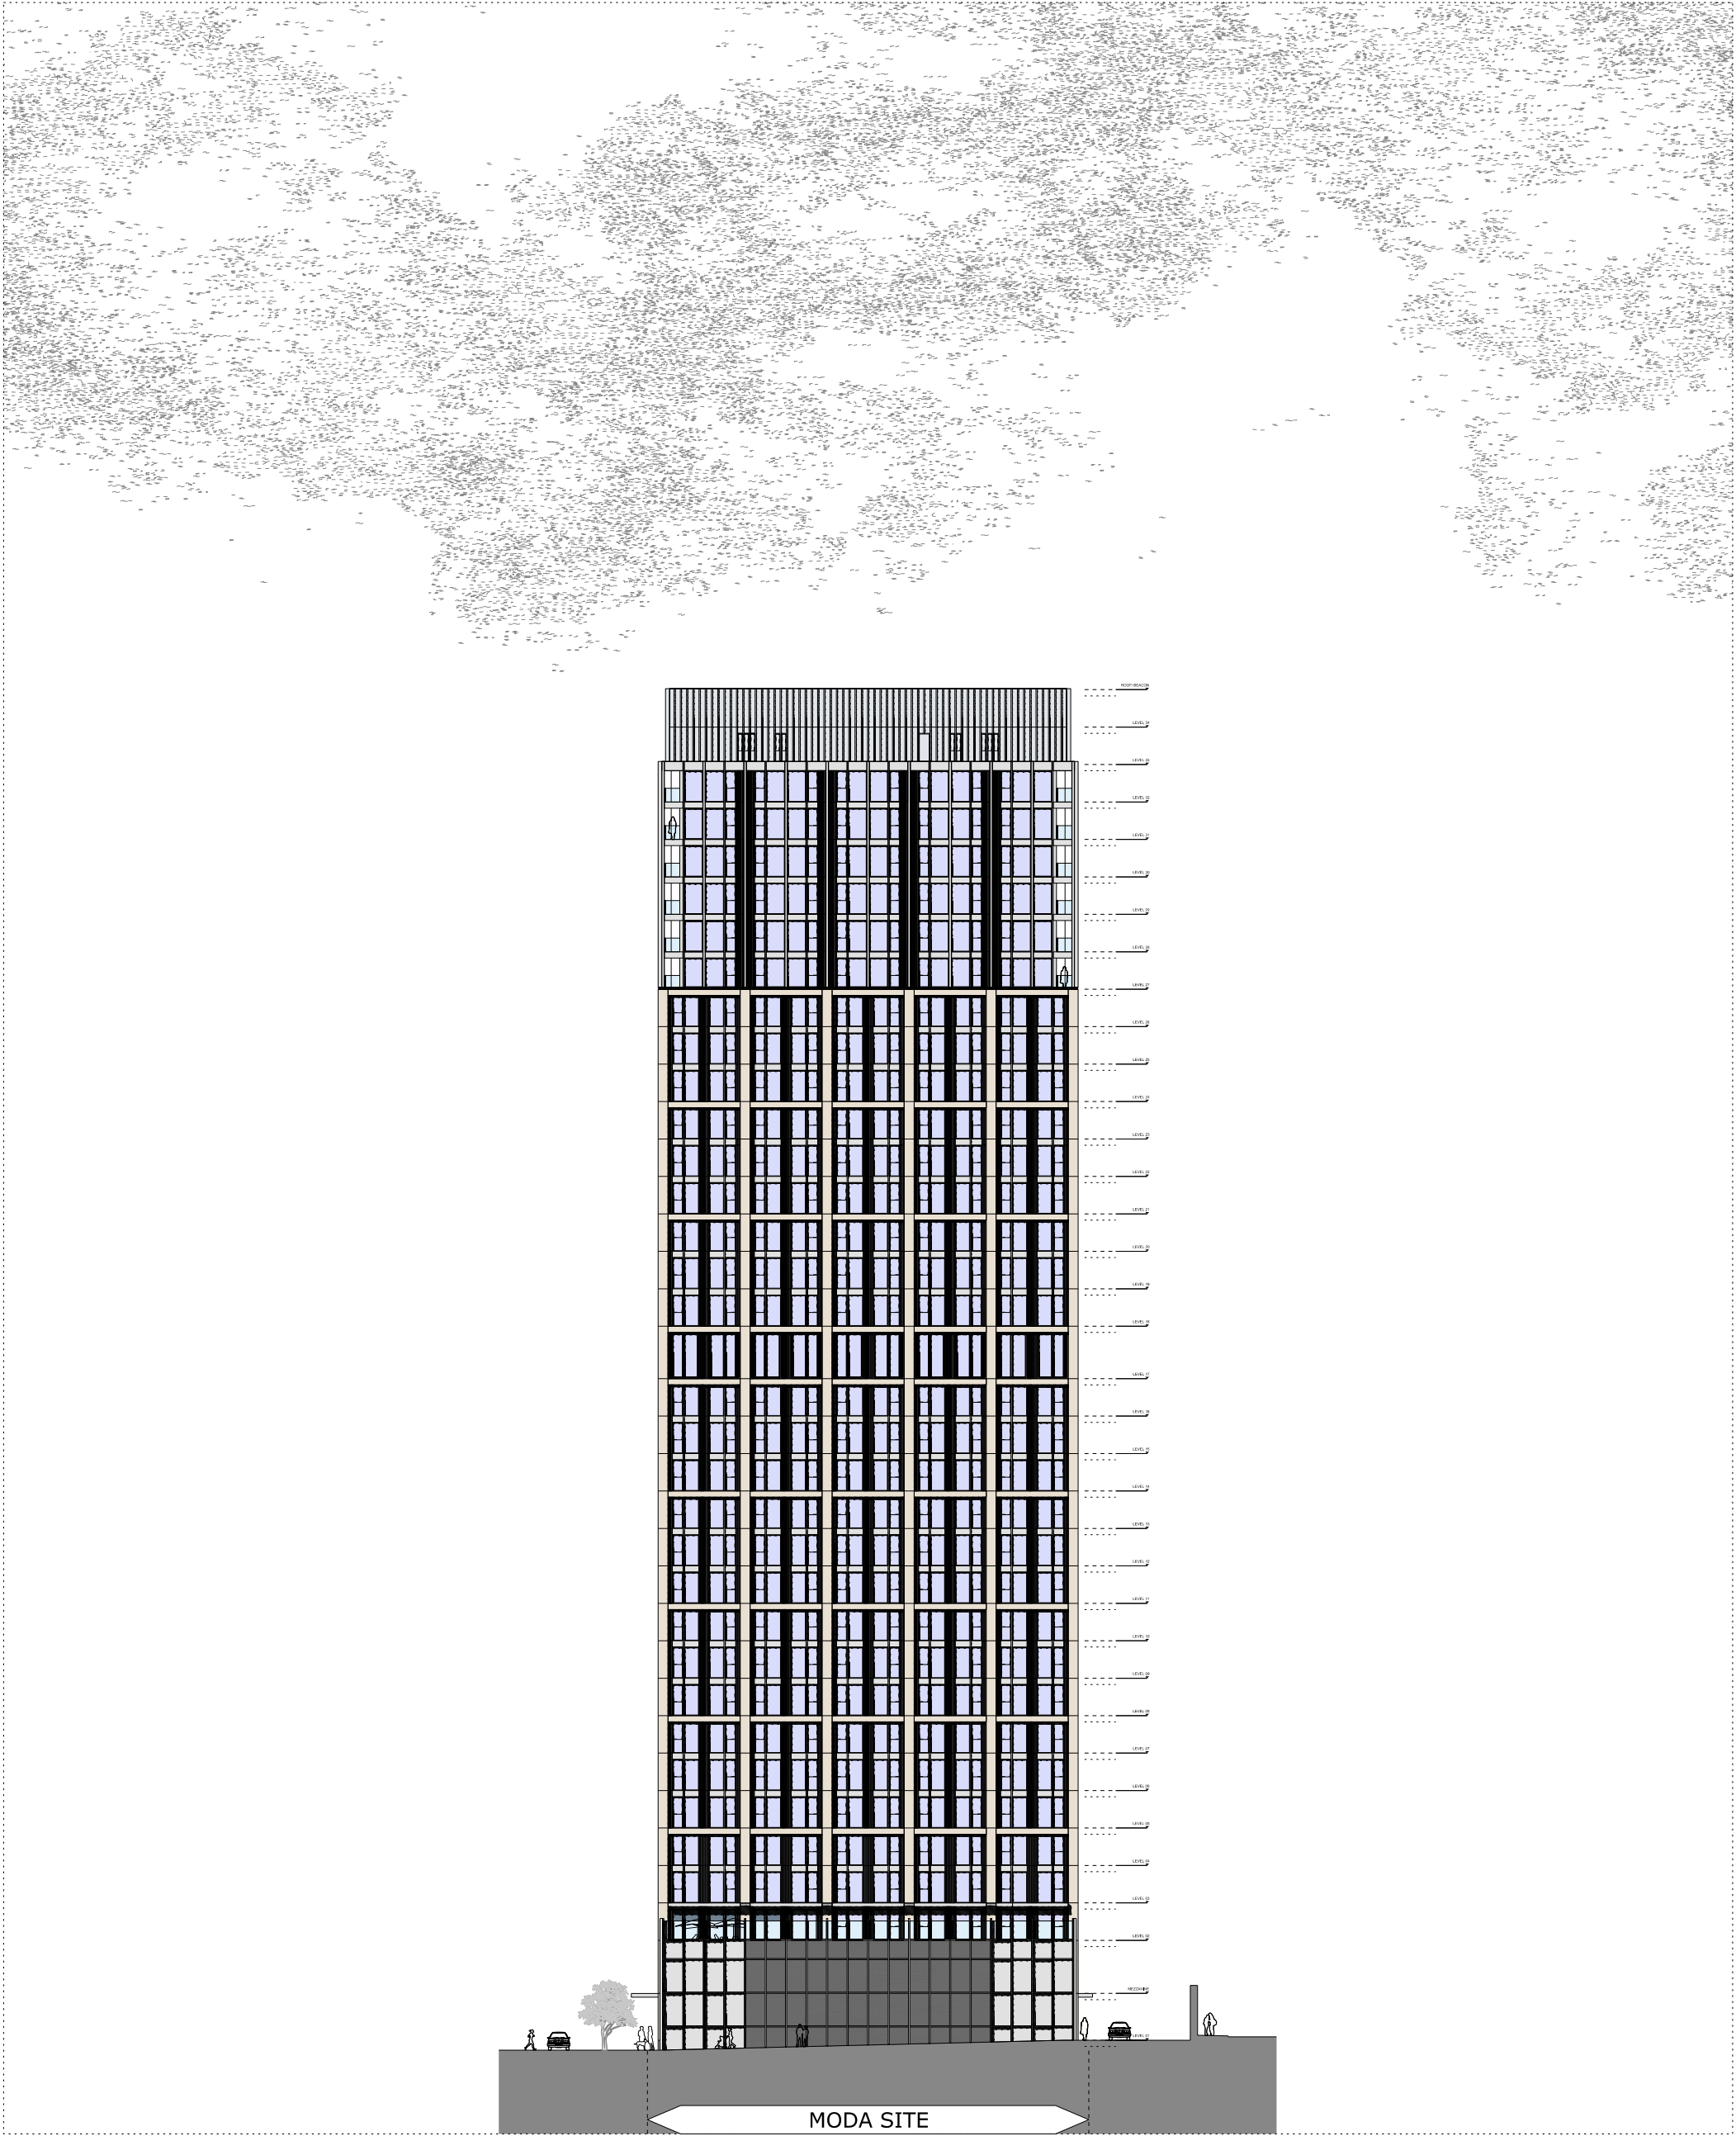

London | Liverpool | Kuala Lumpur | Telephone +44(0)151 243 5800

Project Title		
Princes Reach, Princes Dock, Liverpool		
Drawing Title		
Elevation 04 - Car Park		
Client		
MODA Living (Princes Dock) Ltd, Tower One Property Company Ltd, Peel Land (Intermediate) Ltd		
Drawn By	Date	Project No.
MH	May 2016	P15-111
Scale		Drawing No.
1:500 @ A3		02-05-004

www.fcharchitects.com
© F.C.H.