





Princes Dock Elevation - Upper Levels

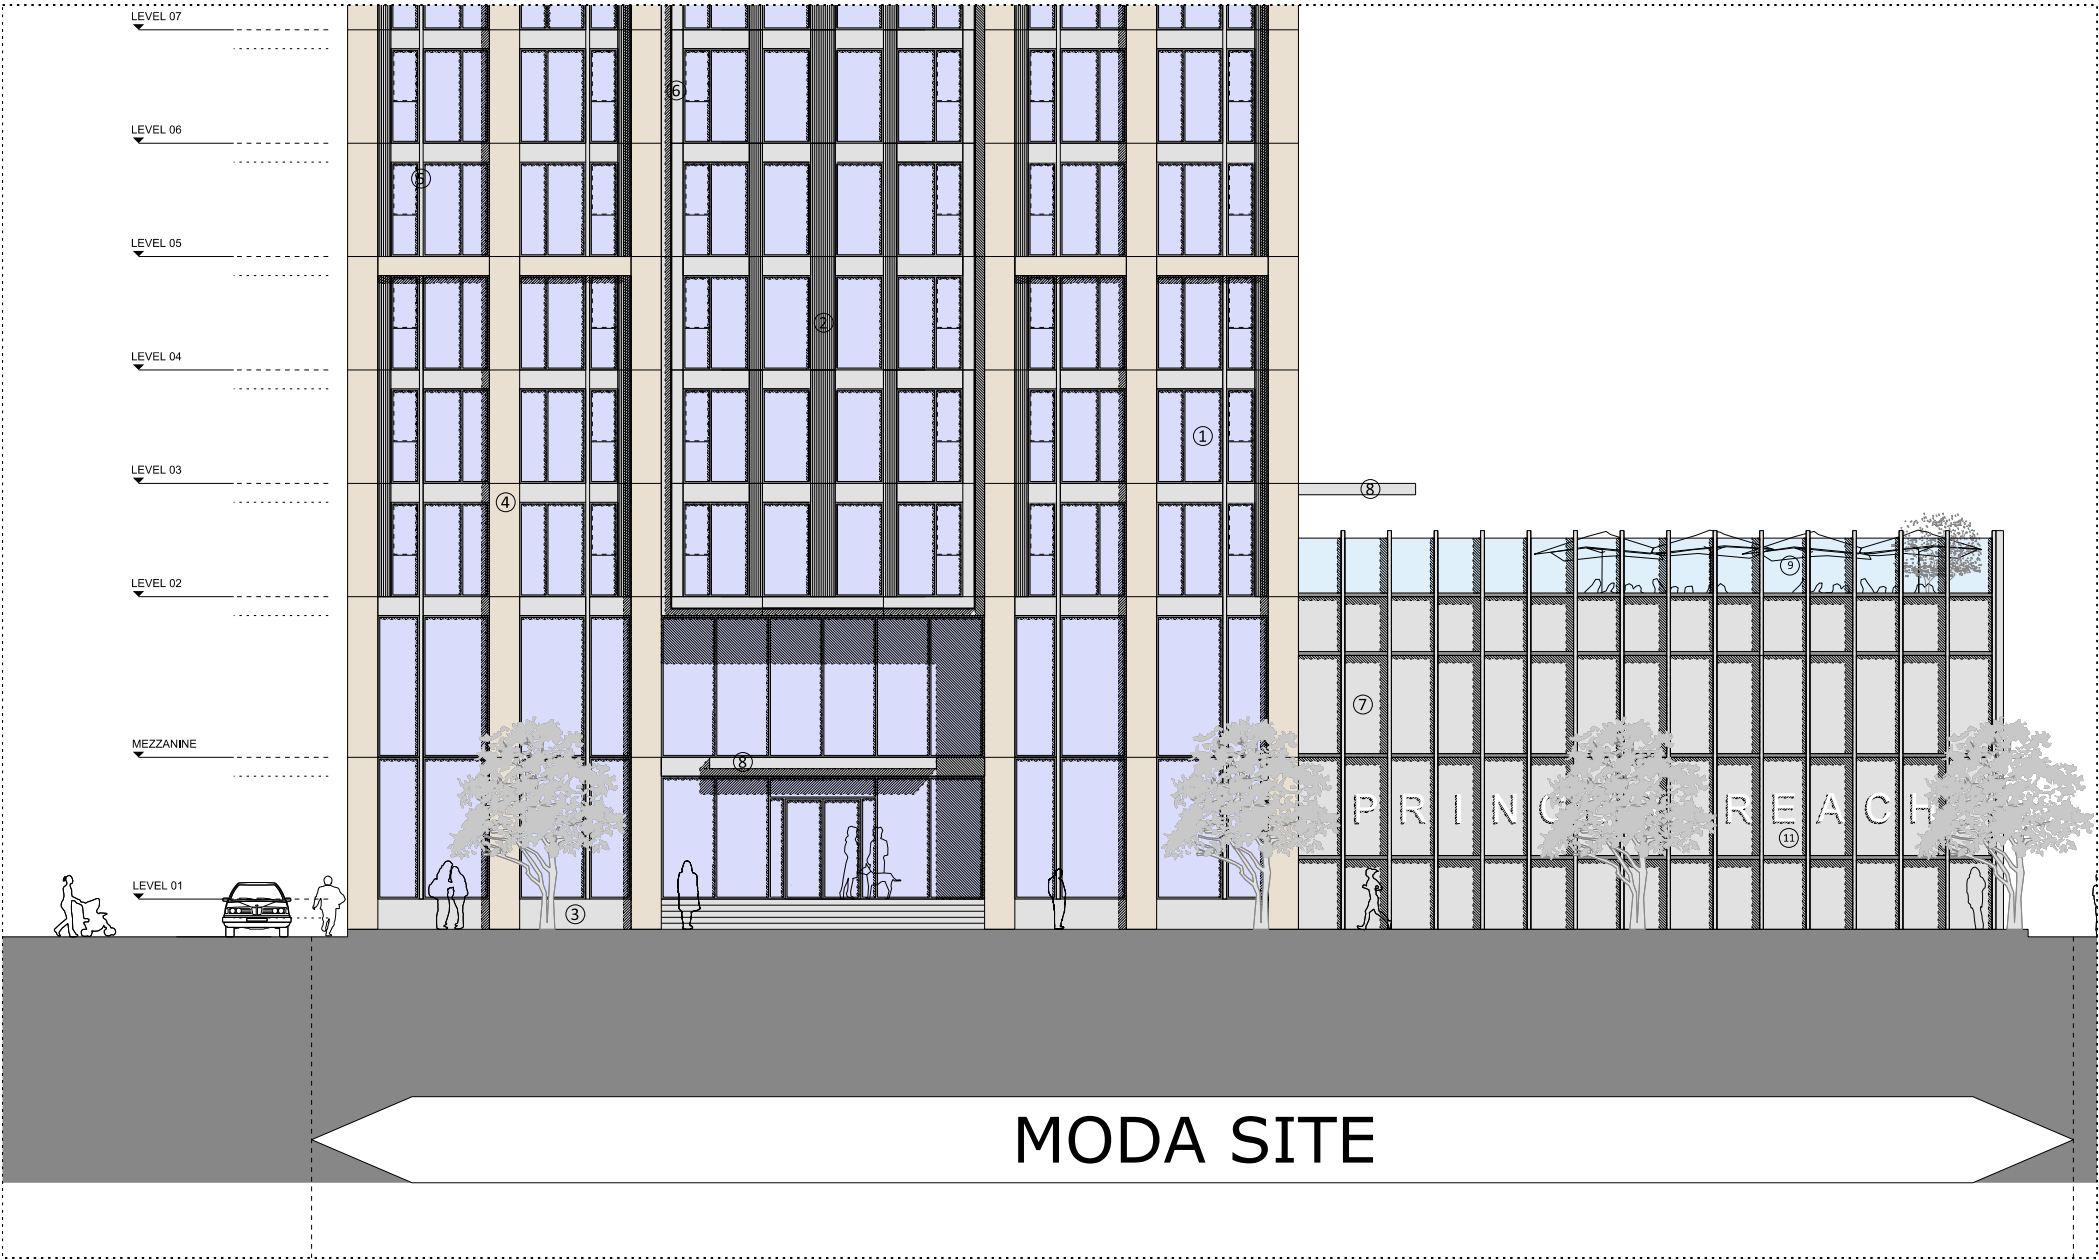

Princes Dock Elevation - Lower Levels

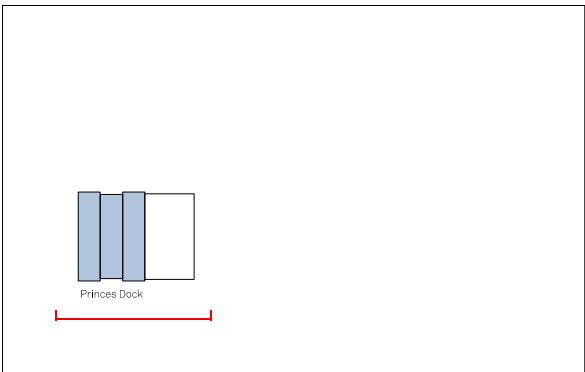

PLEASE NOTE THAT CERTAIN DRAWINGS WERE RECEIVED FROM A THIRD PARTY AND WE CANNOT CONFIRM THEIR ACCURACY, WE WOULD ADVISE THAT ALL DRAWINGS / DIMENSIONS ARE CHECKED ON SITE.

FALCONER CHESTER HALL



London | Liverpool | Kuala Lumpur | Telephone +44(0)151 243 5800

Project Title
Princes Reach, Princes Dock, Liverpool

Drawing Title
Proposed Detail Elevation - Princes Dock

Client
MODA Living (Princes Dock) Ltd, Tower One Property Company Ltd, Peel Land (Intermediate) Ltd

Drawn By
MH

Date
May 2016

Scale
1:200 @ A3

Project No.
P15-111

Drawing No.
02-05-005

www.fcharchitects.com
© F.C.H.