





Princes Dock Elevation - Upper Levels

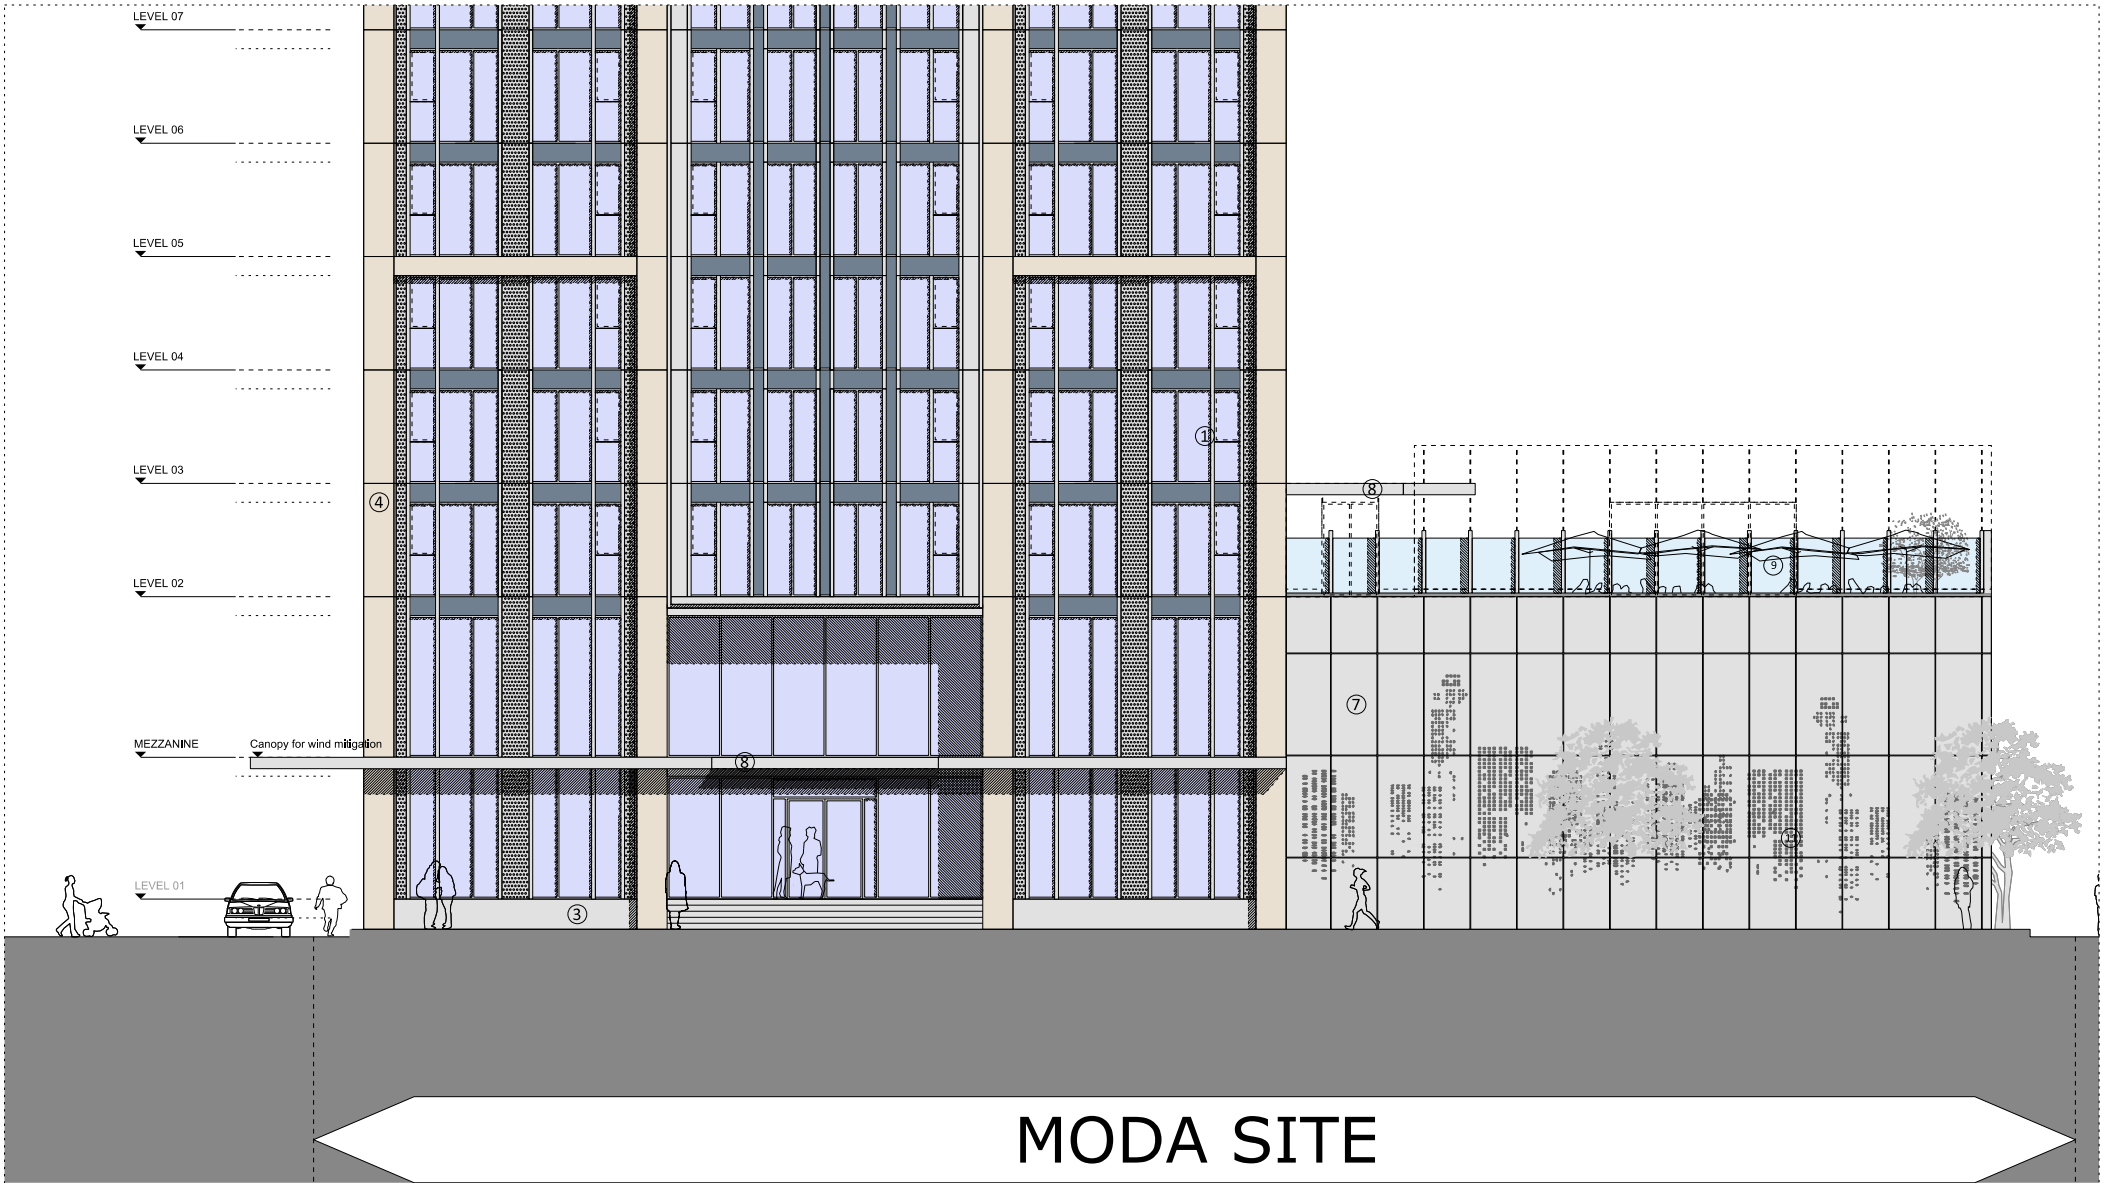

Princes Dock Elevation - Lower Levels

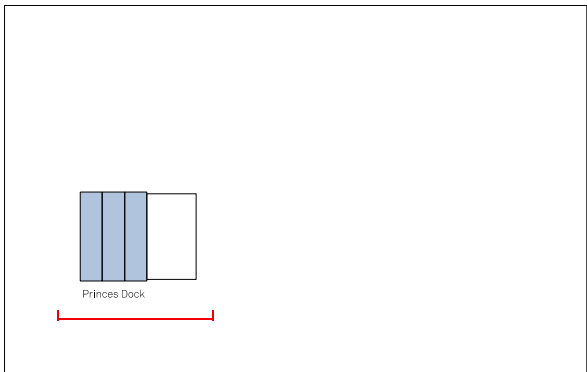

PLEASE NOTE THAT CERTAIN DRAWINGS WERE RECEIVED FROM A THIRD PARTY AND WE CANNOT CONFIRM THEIR ACCURACY, WE WOULD ADVISE THAT ALL DRAWINGS / DIMENSIONS ARE CHECKED ON SITE.

FALCONER CHESTER HALL



London | Liverpool | Kuala Lumpur | Telephone +44(0)151 243 5800

Rev B - 06.07.2017 - Added gym and general updates		
Rev A - 28.02.2017 - Reduced footprint.		
Project Title		
Princes Reach, Princes Dock, Liverpool		
Drawing Title		
Proposed Detail Elevation - Princes Dock		
Client		
MODA Living (Princes Dock) Ltd, Tower One Property Company Ltd, Peel Land (Intermediate) Ltd		
Drawn By	Date	Project No.
MH	May 2016	P15-111
Scale		Drawing No.
1:200 @ A3		02-05-005B

www.fcharchitects.com
© F.C.H.