





Bath Street Elevation - Upper Levels

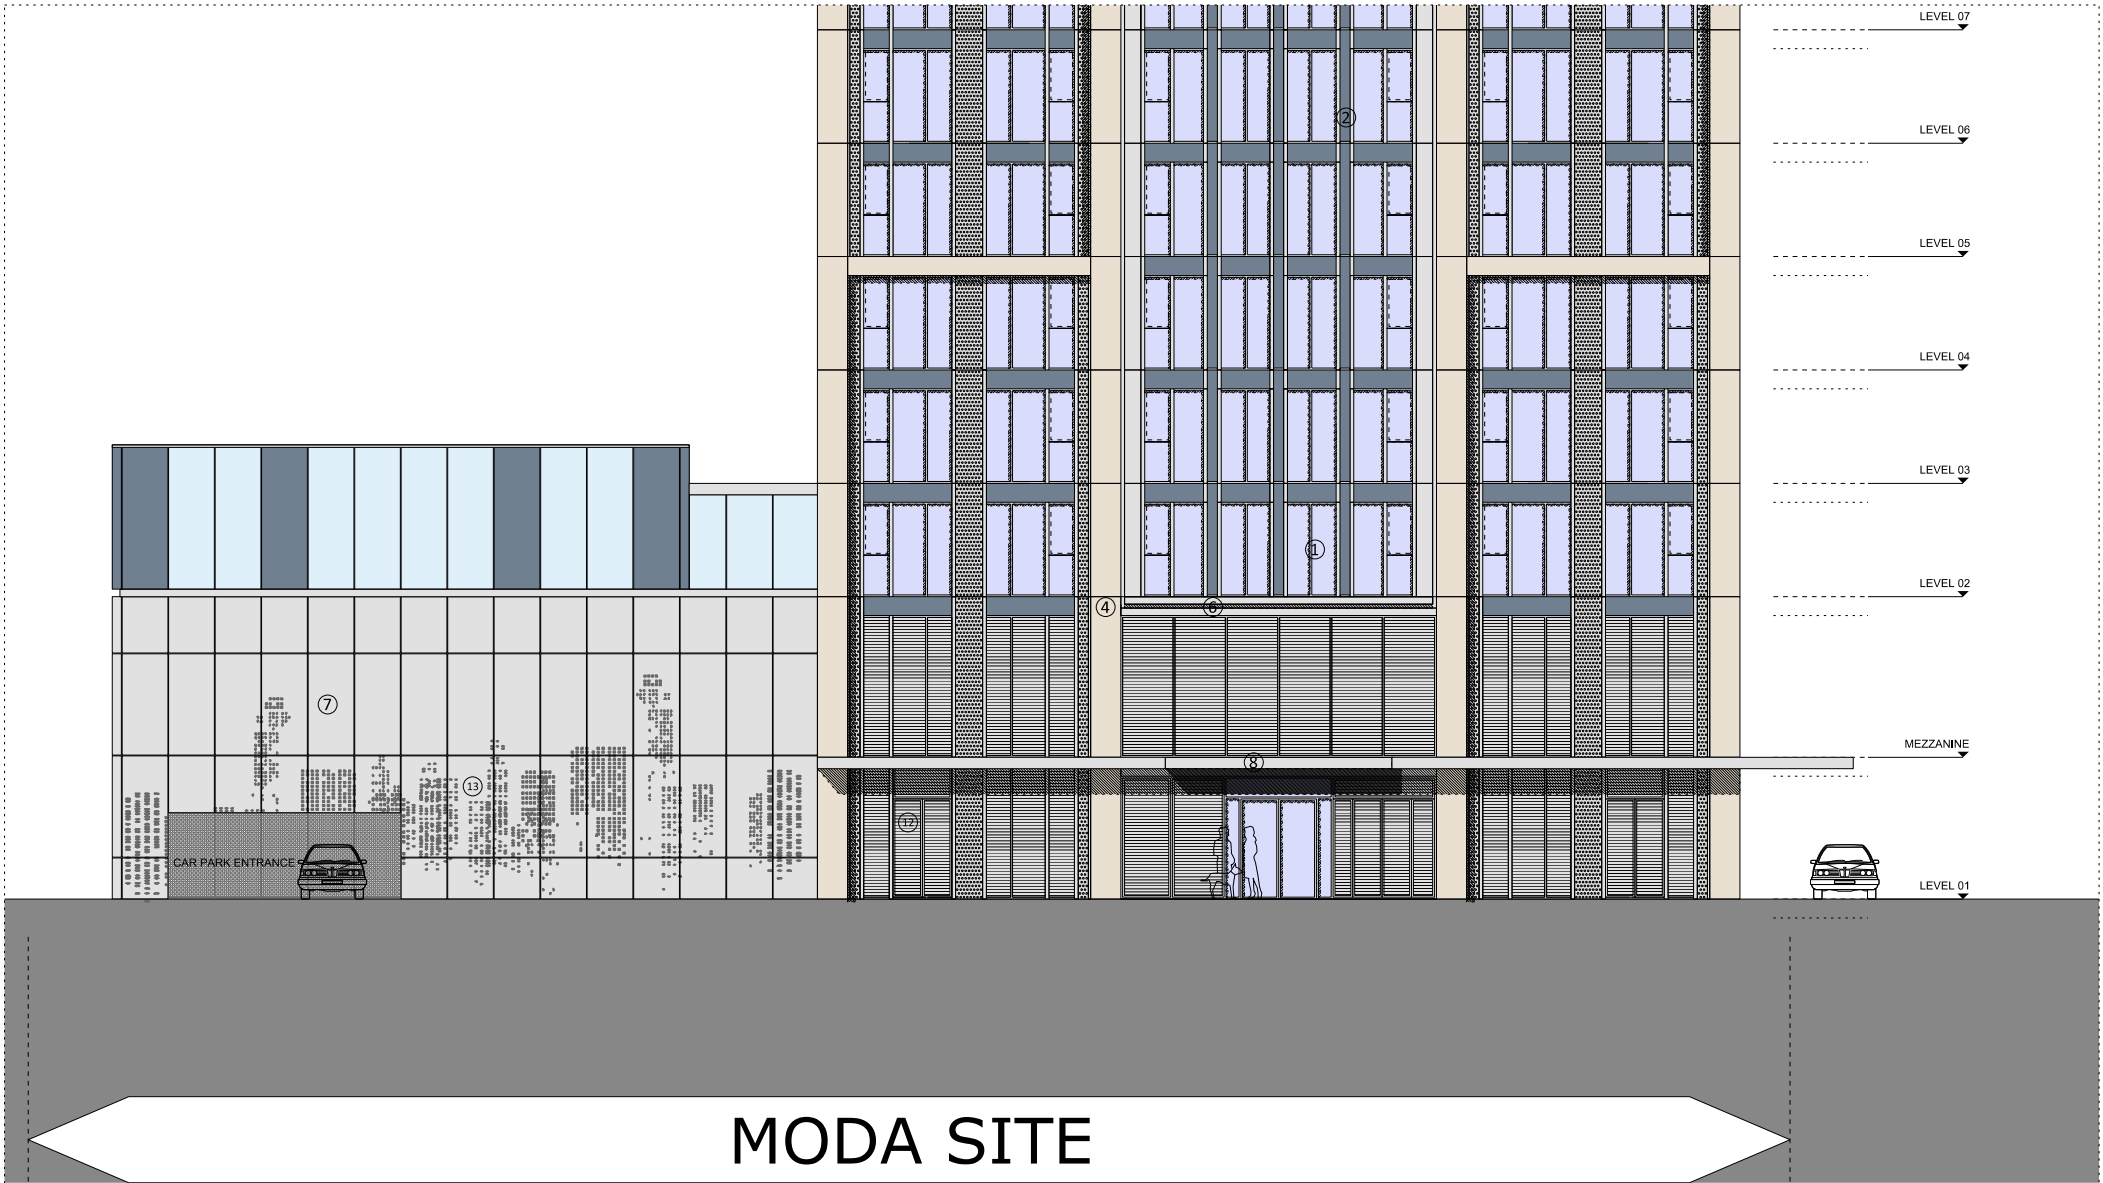

Bath Street Elevation - Lower Levels

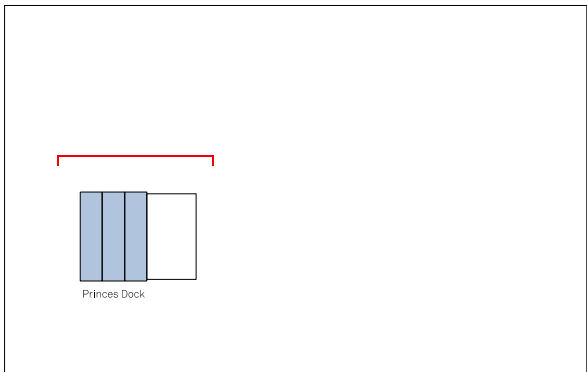

PLEASE NOTE THAT CERTAIN DRAWINGS WERE RECEIVED FROM A THIRD PARTY AND WE CANNOT CONFIRM THEIR ACCURACY, WE WOULD ADVISE THAT ALL DRAWINGS / DIMENSIONS ARE CHECKED ON SITE.

# FALCONER CHESTER HALL



London | Liverpool | Kuala Lumpur | Telephone +44(0)151 243 5800

Rev B - 06.07.2017 - Added gym and general updates  
Rev A - 28.02.2017 - Reduced footprint.  
Project Title  
Princes Reach, Princes Dock, Liverpool  
Drawing Title  
Proposed Detail Elevation - Bath Street  
Client  
MODA Living (Princes Dock) Ltd, Tower One Property Company Ltd, Peel Land (Intermediate) Ltd  
Drawn By  
MH  
Date  
May 2016  
Scale  
1:200 @ A3  
Project No.  
P15-111  
Drawing No.  
02-05-006B

www.fcharchitects.com  
© F.C.H.