





Service Road Elevation - Upper Levels

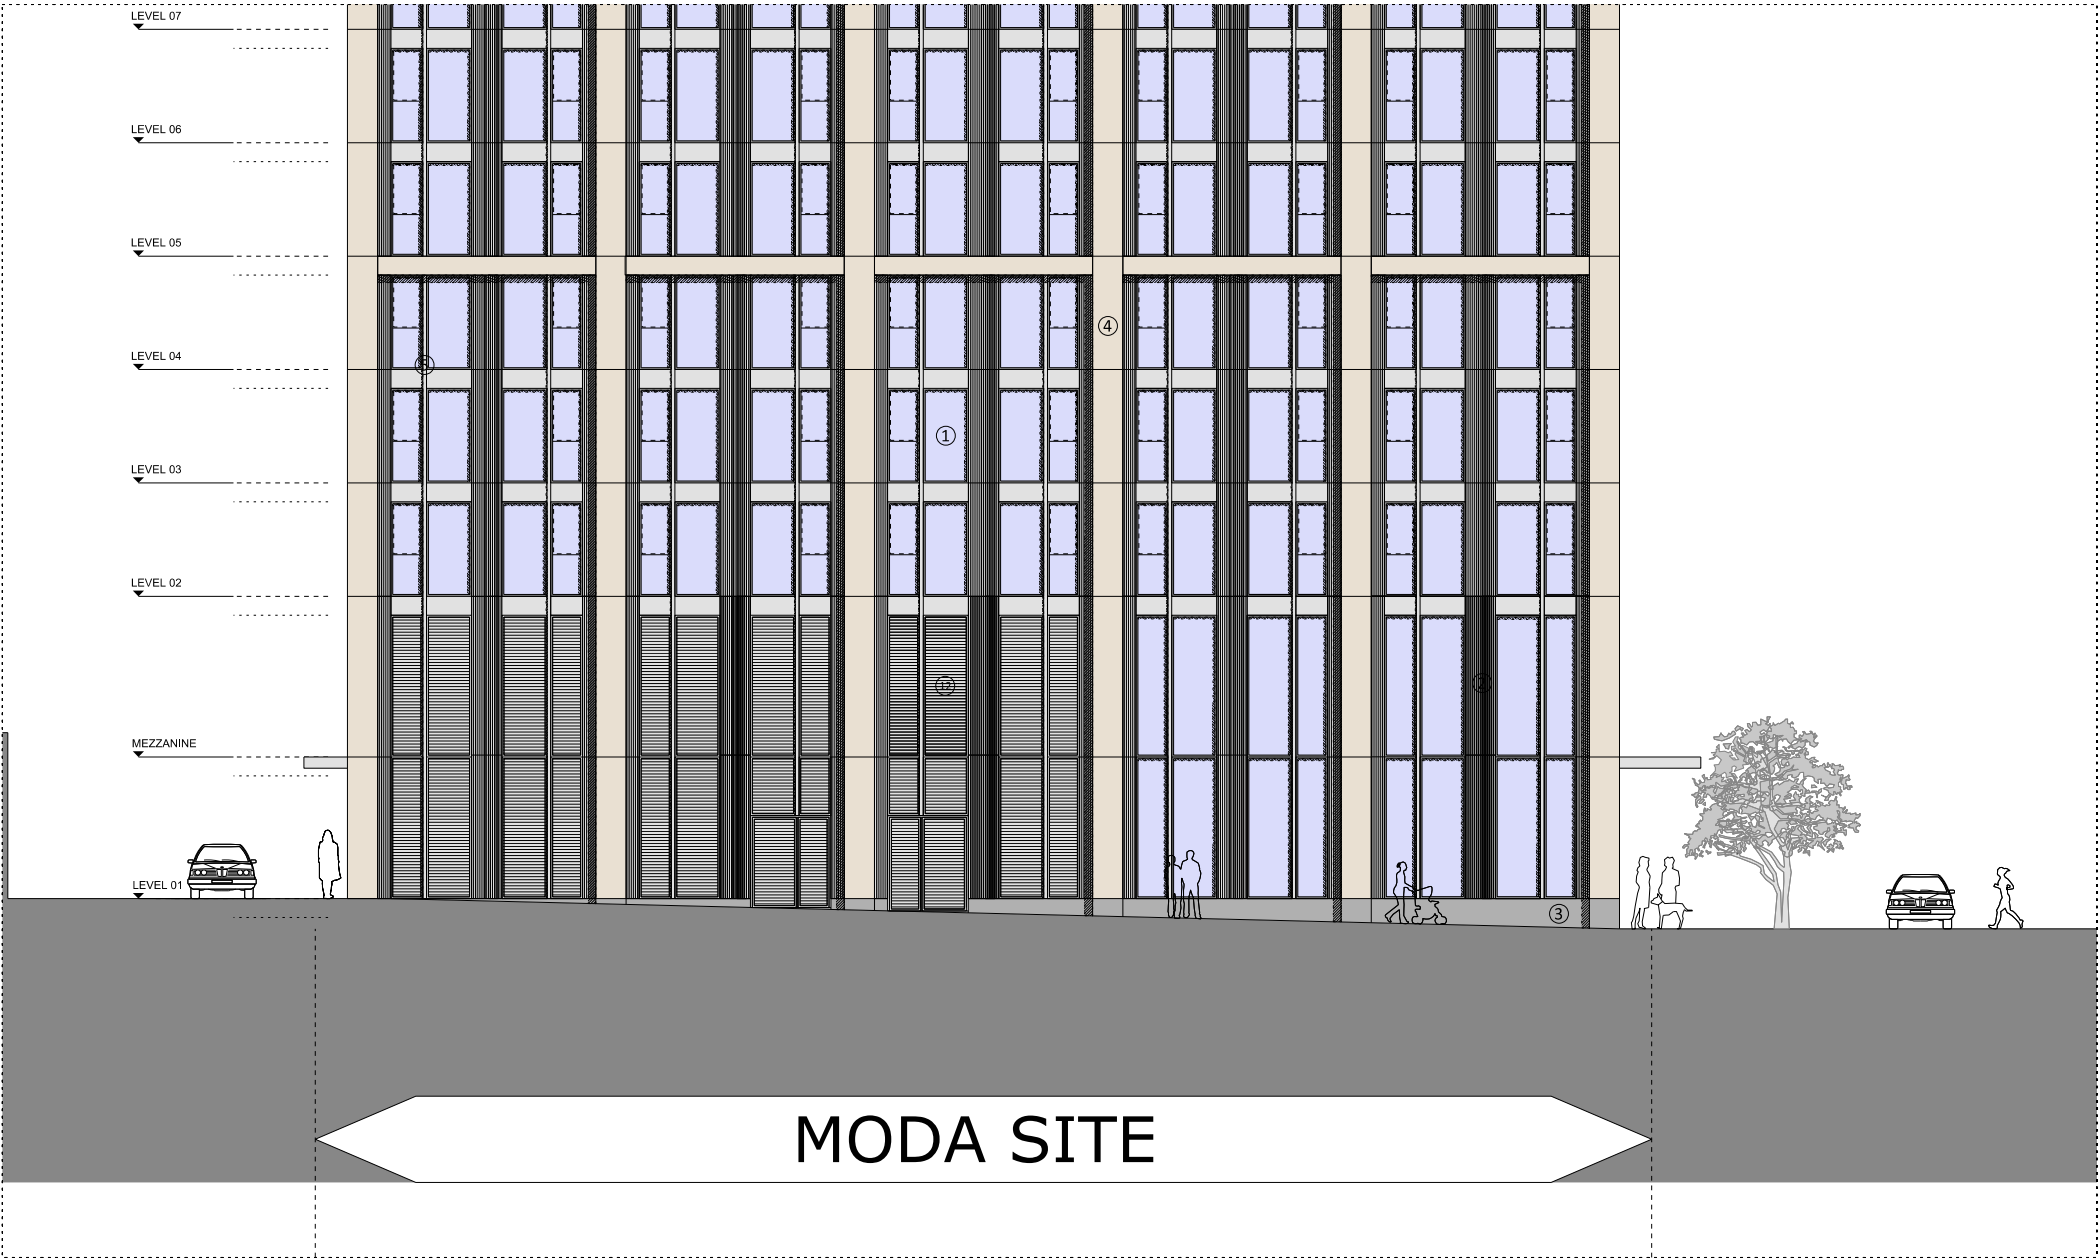

Service Road Elevation - Lower Levels

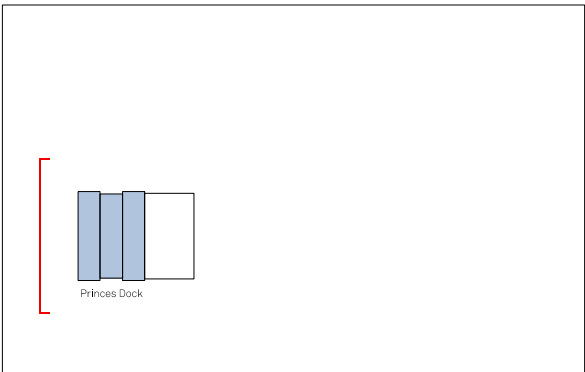

PLEASE NOTE THAT CERTAIN DRAWINGS WERE RECEIVED FROM A THIRD PARTY AND WE CANNOT CONFIRM THEIR ACCURACY. WE WOULD ADVISE THAT ALL DRAWINGS / DIMENSIONS ARE CHECKED ON SITE.

FALCONER CHESTER HALL



London | Liverpool | Kuala Lumpur | Telephone +44(0)151 243 5800

Project Title
Princes Reach, Princes Dock, Liverpool
Drawing Title
Proposed Detail Elevation - Service Road
Client
MODA Living (Princes Dock) Ltd, Tower One Property Company Ltd, Peel Land (Intermediate) Ltd
Drawn By
MH
Date
May 2016
Scale
1:200 @ A3
Project No.
P15-111
Drawing No.
02-05-007

www.fcharchitects.com
© F.C.H.