


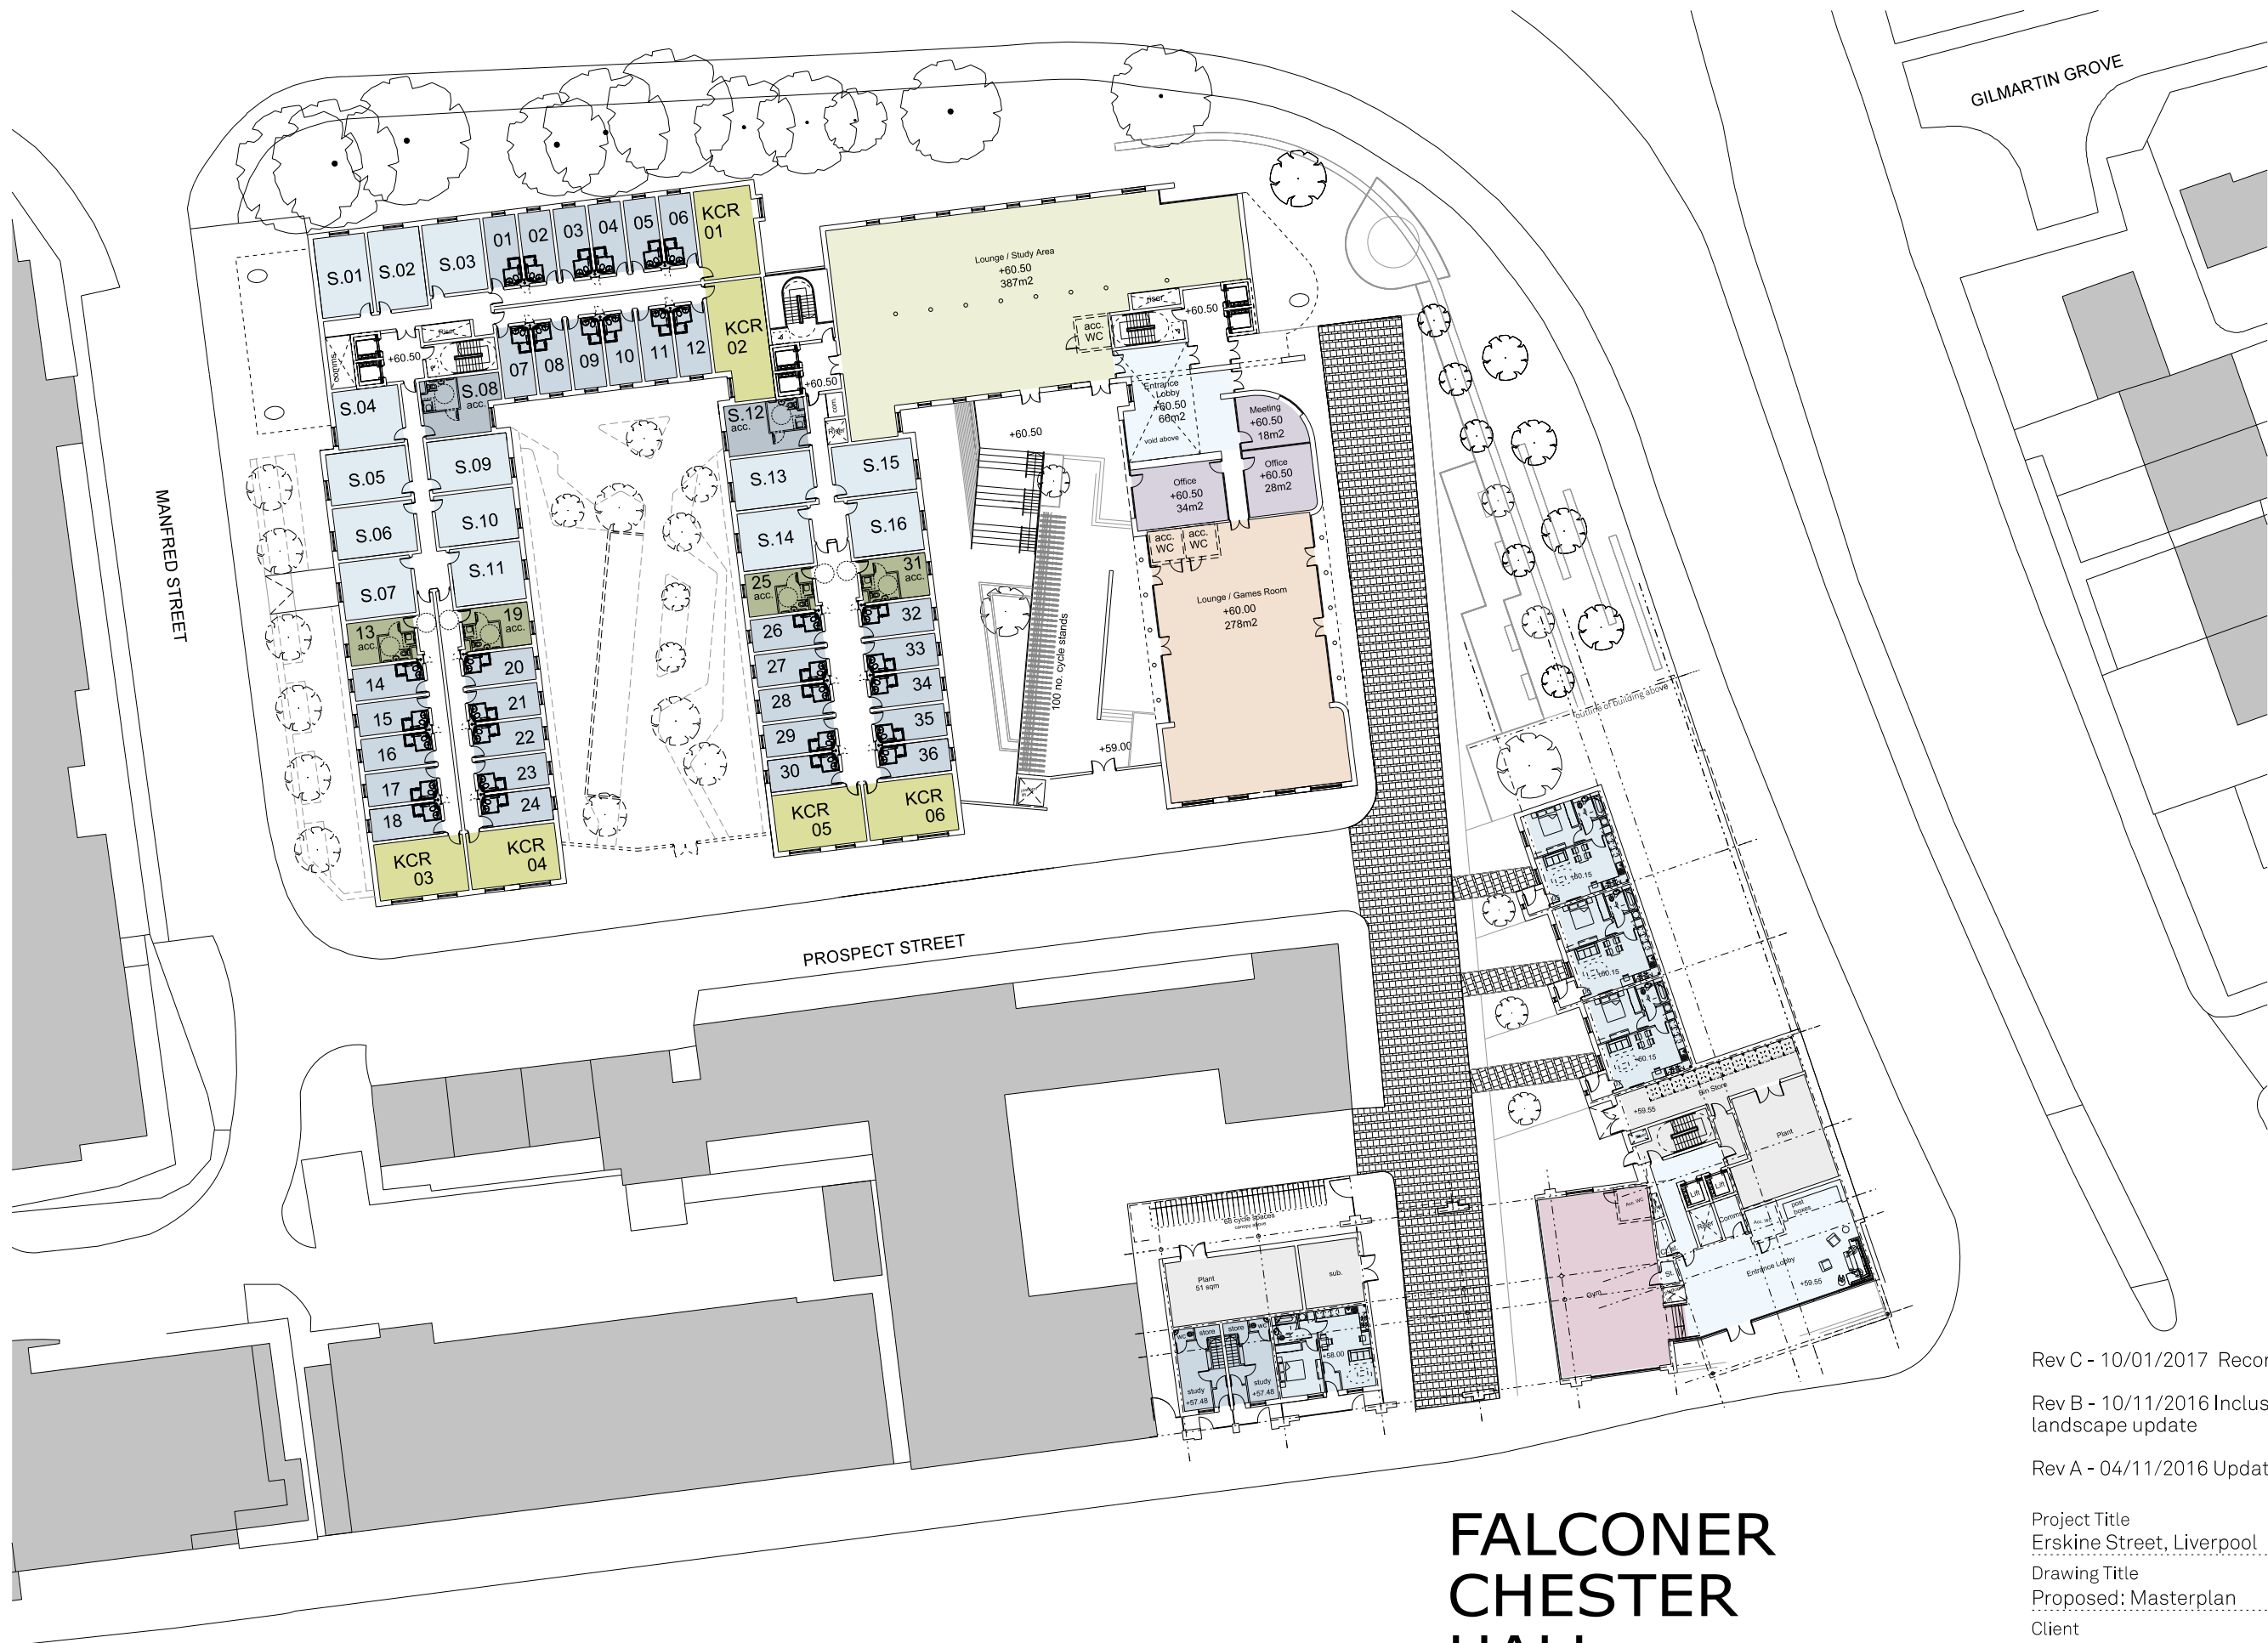

FALCONER CHESTER HALL

FCH
Telephone +44(0)151 243 5800
London | Liverpool | Kuala Lumpur

Rev C - 10/01/2017 Reconfiguration of communal spaces
Rev B - 10/11/2016 Inclusion of accessible bedrooms and
landscape update
Rev A - 04/11/2016 Updated to show current layout

Project Title
Erskine Street, Liverpool
Drawing Title
Proposed: Masterplan
Client
Elliot Group
Drawn By
AW
Date
September 2016
Scale
1:500 @ A3
Project No.
P16-045
Drawing No.
02-01-001C