




FALCONER CHESTER HALL

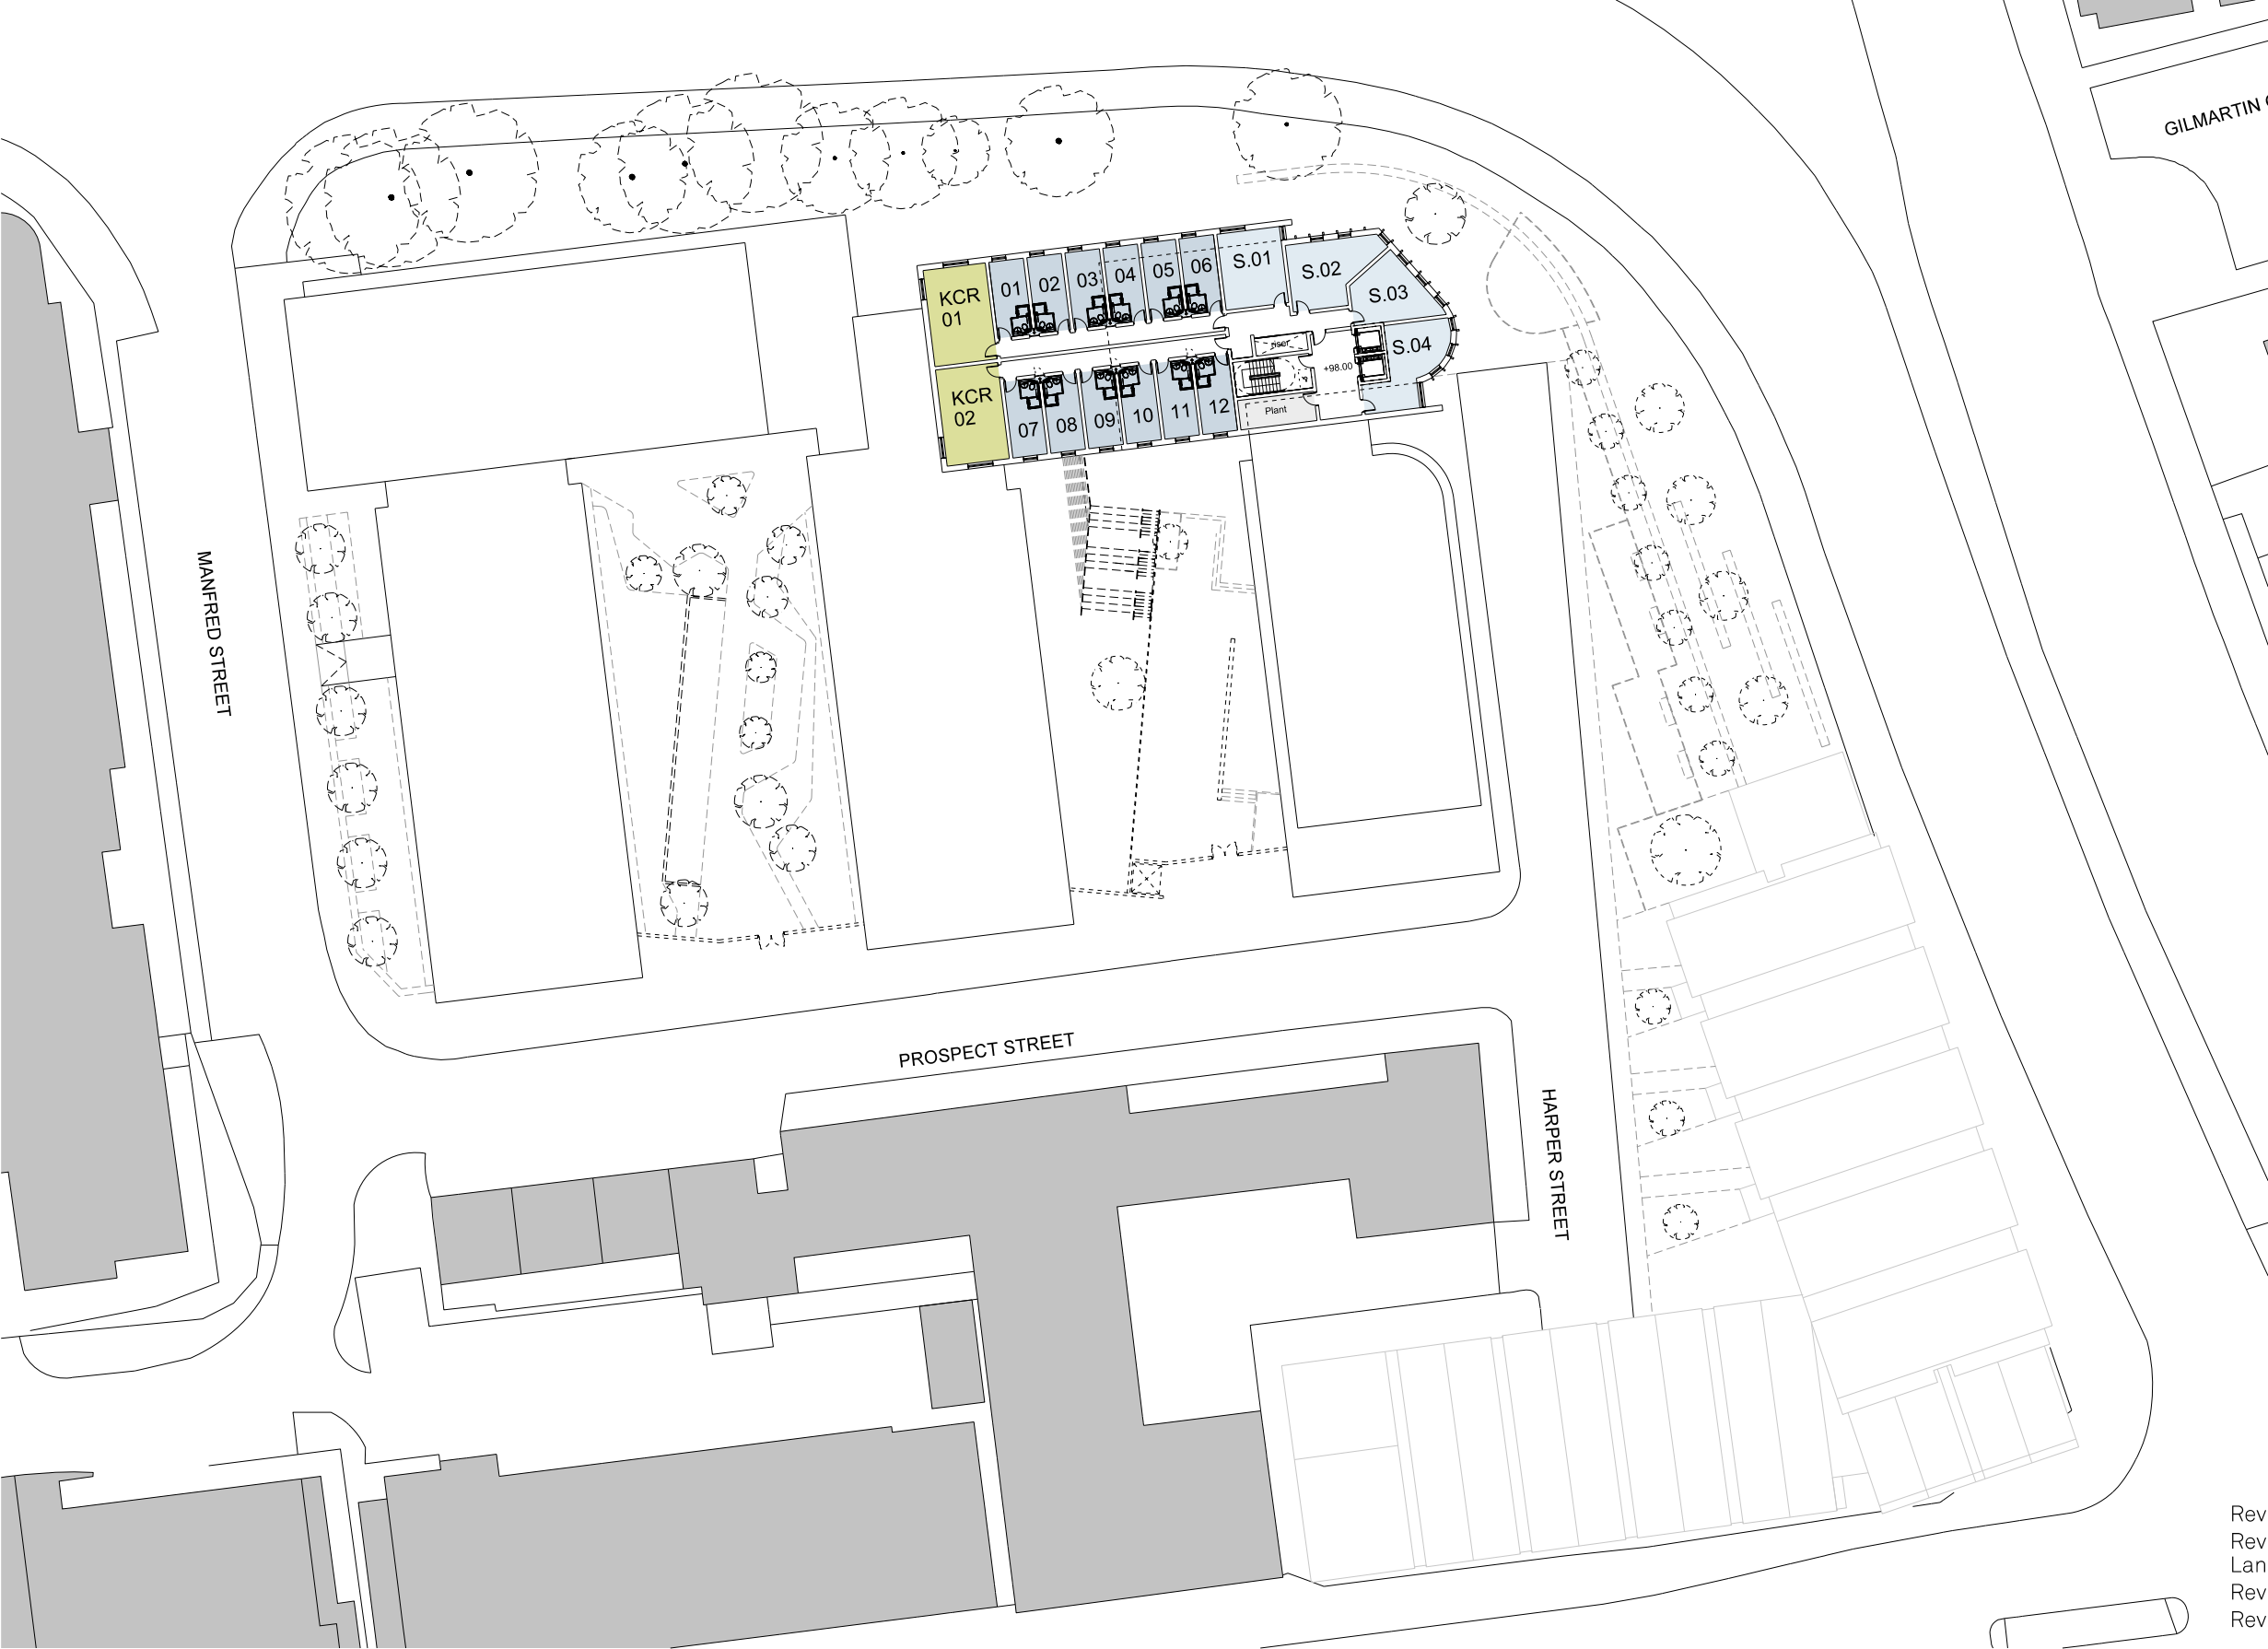

Telephone +44(0)151 243 5800
London | Liverpool | Kuala Lumpur

Rev D - 10.01.2017: Landscaping updated
Rev C - 10.11.2016: Inclusion of accessible bedrooms.
Landscaping updated
Rev B - 04.11.2016: Inclusion of residential block
Rev A - 05.10.2016: Revised layout

Project Title	Erskine Street, Liverpool
Drawing Title	Proposed: Level 12 Plan
Client	Elliot Group
Drawn By	Date
AW	September 2016
Scale	
1:500 @ A3	

Project No.
P16-045
Drawing No.
02-03-A-014D