


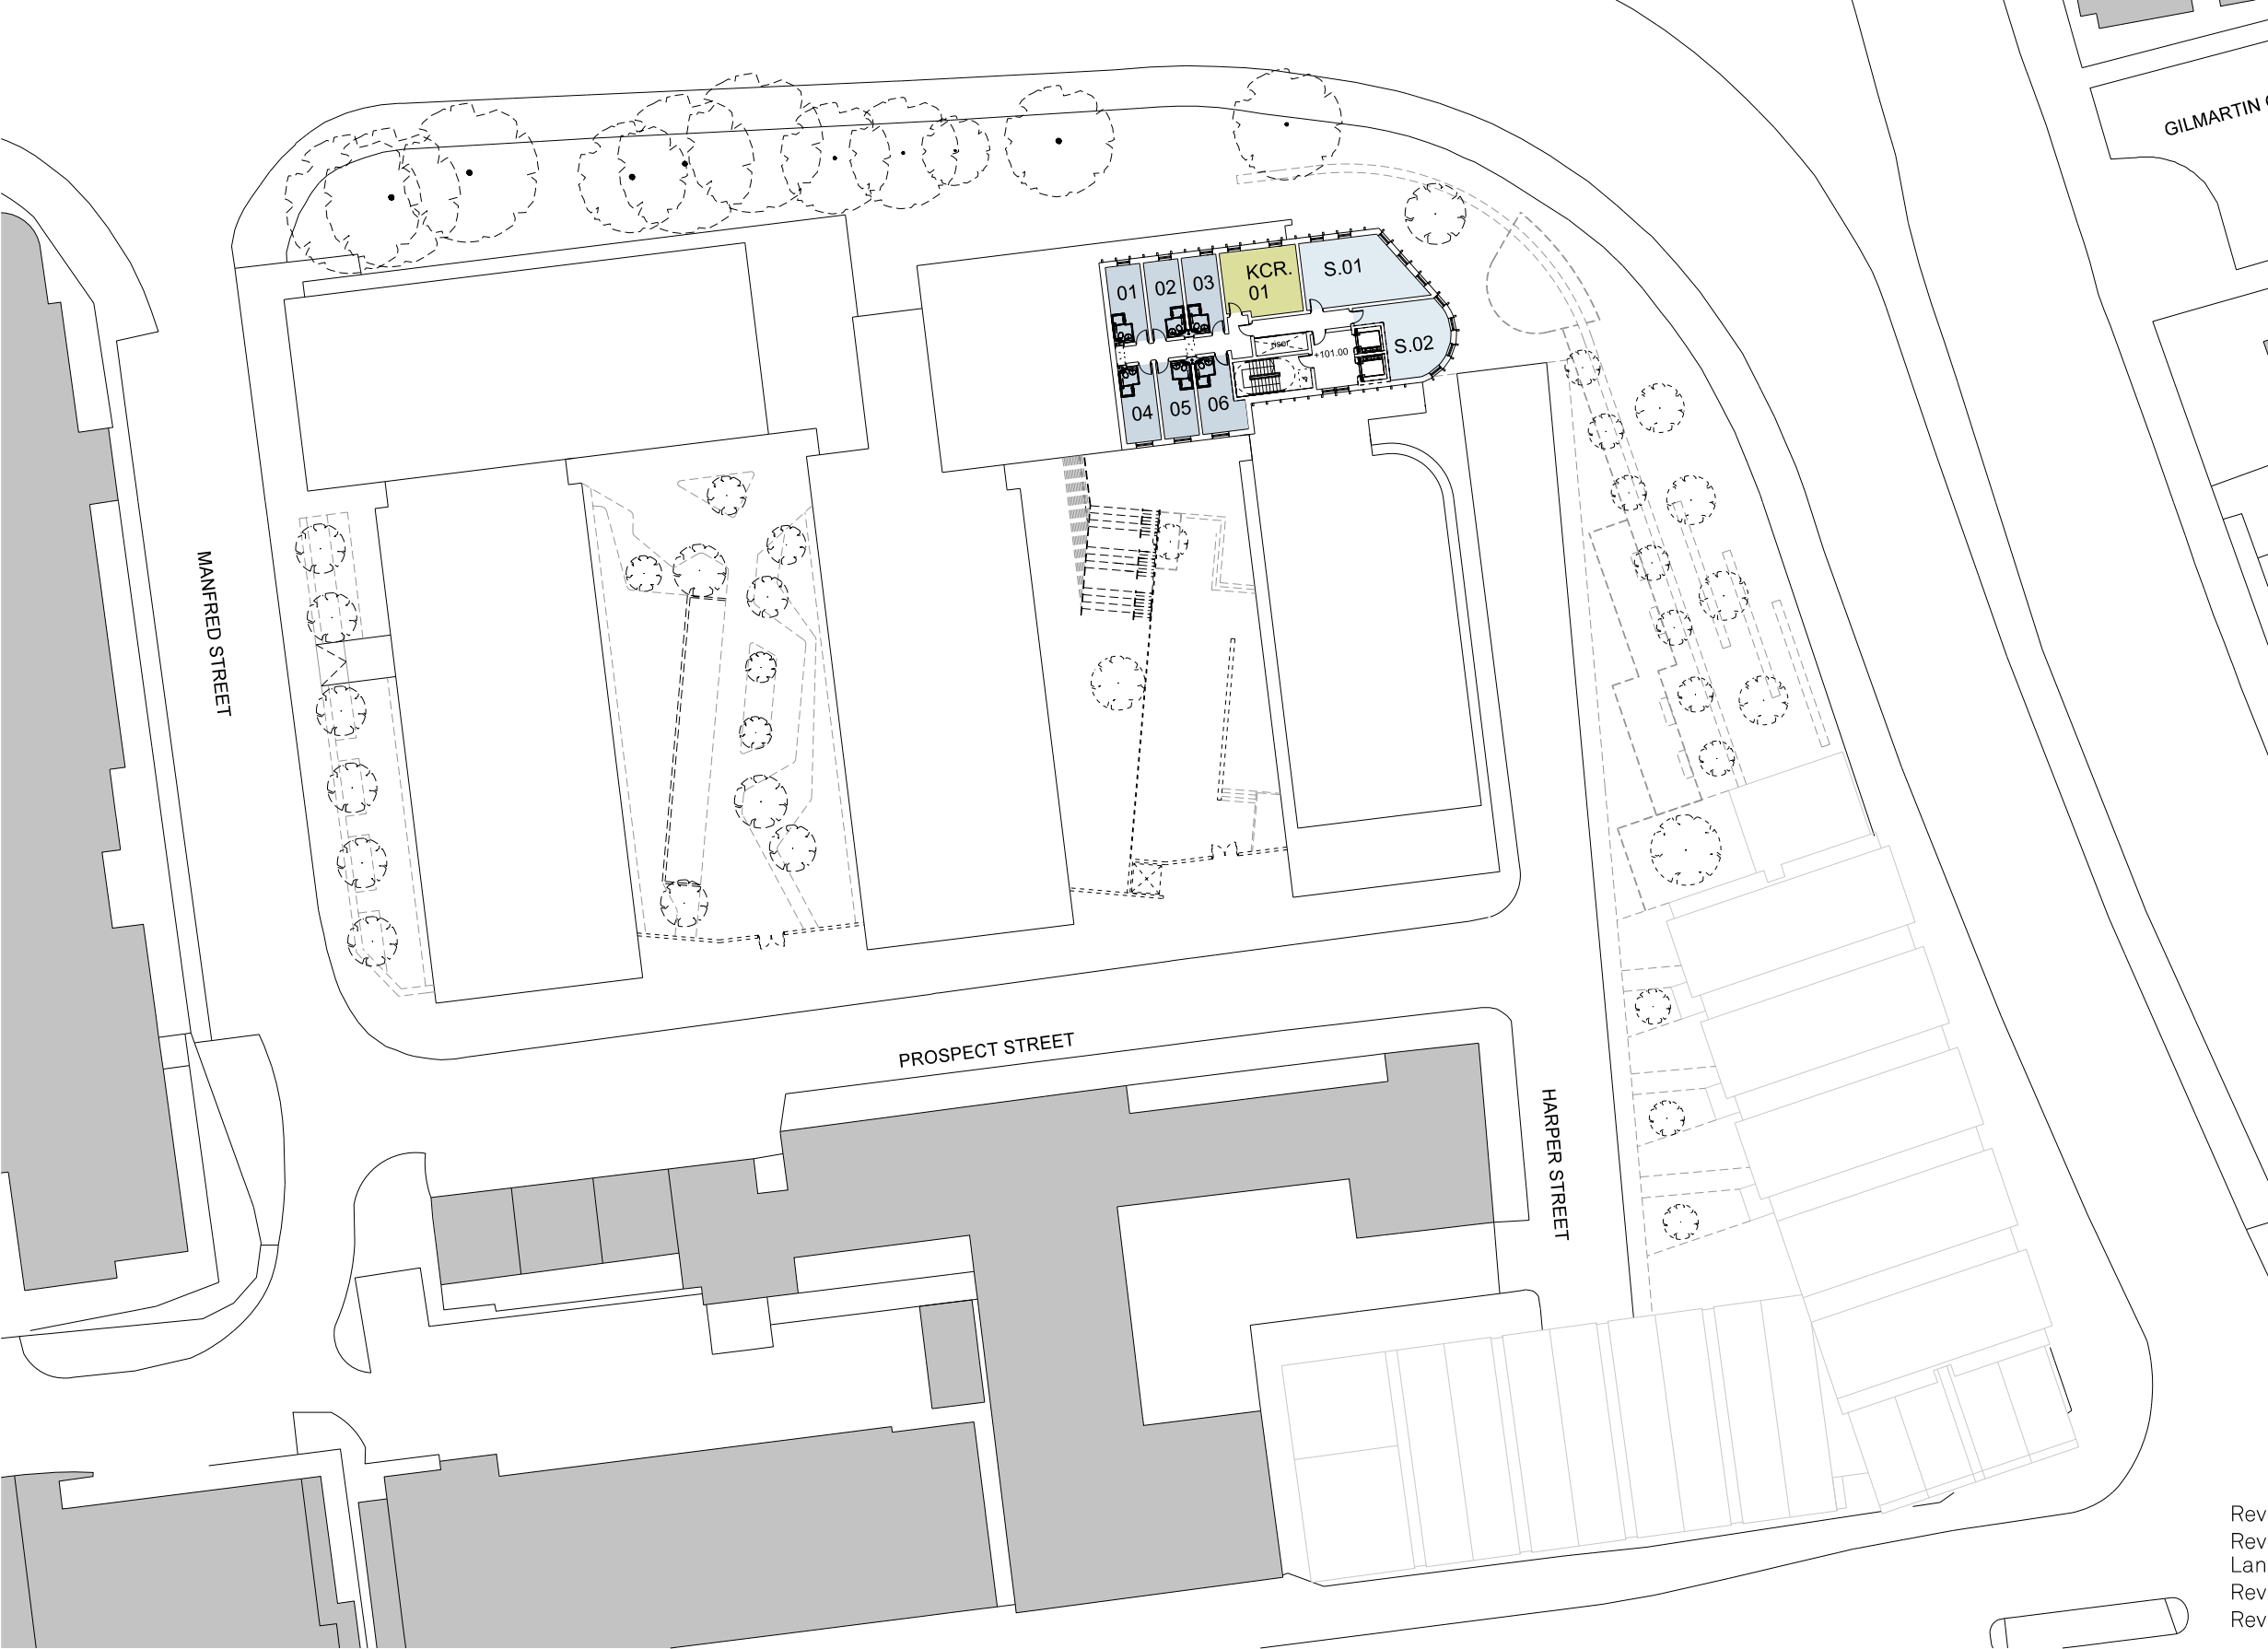

FALCONER CHESTER HALL



Telephone +44(0)151 243 5800
London | Liverpool | Kuala Lumpur

Rev D - 10.01.2017: Landscaping updated.
Rev C - 10.11.2016: Inclusion of accessible bedrooms.
Landscaping updated.
Rev B - 04.11.2016: Inclusion of residential block
Rev A - 05.10.2016: Revised layout

Project Title	Erskine Street, Liverpool	Project No.	P16-045
Drawing Title	Proposed: Level 13 Plan	Drawing No.	02-03-A-015D
Client	Elliot Group		
Drawn By	AW	Date	September 2016
Scale	1:500 @ A3		

www.fcharchitects.com
© F.C.H.