



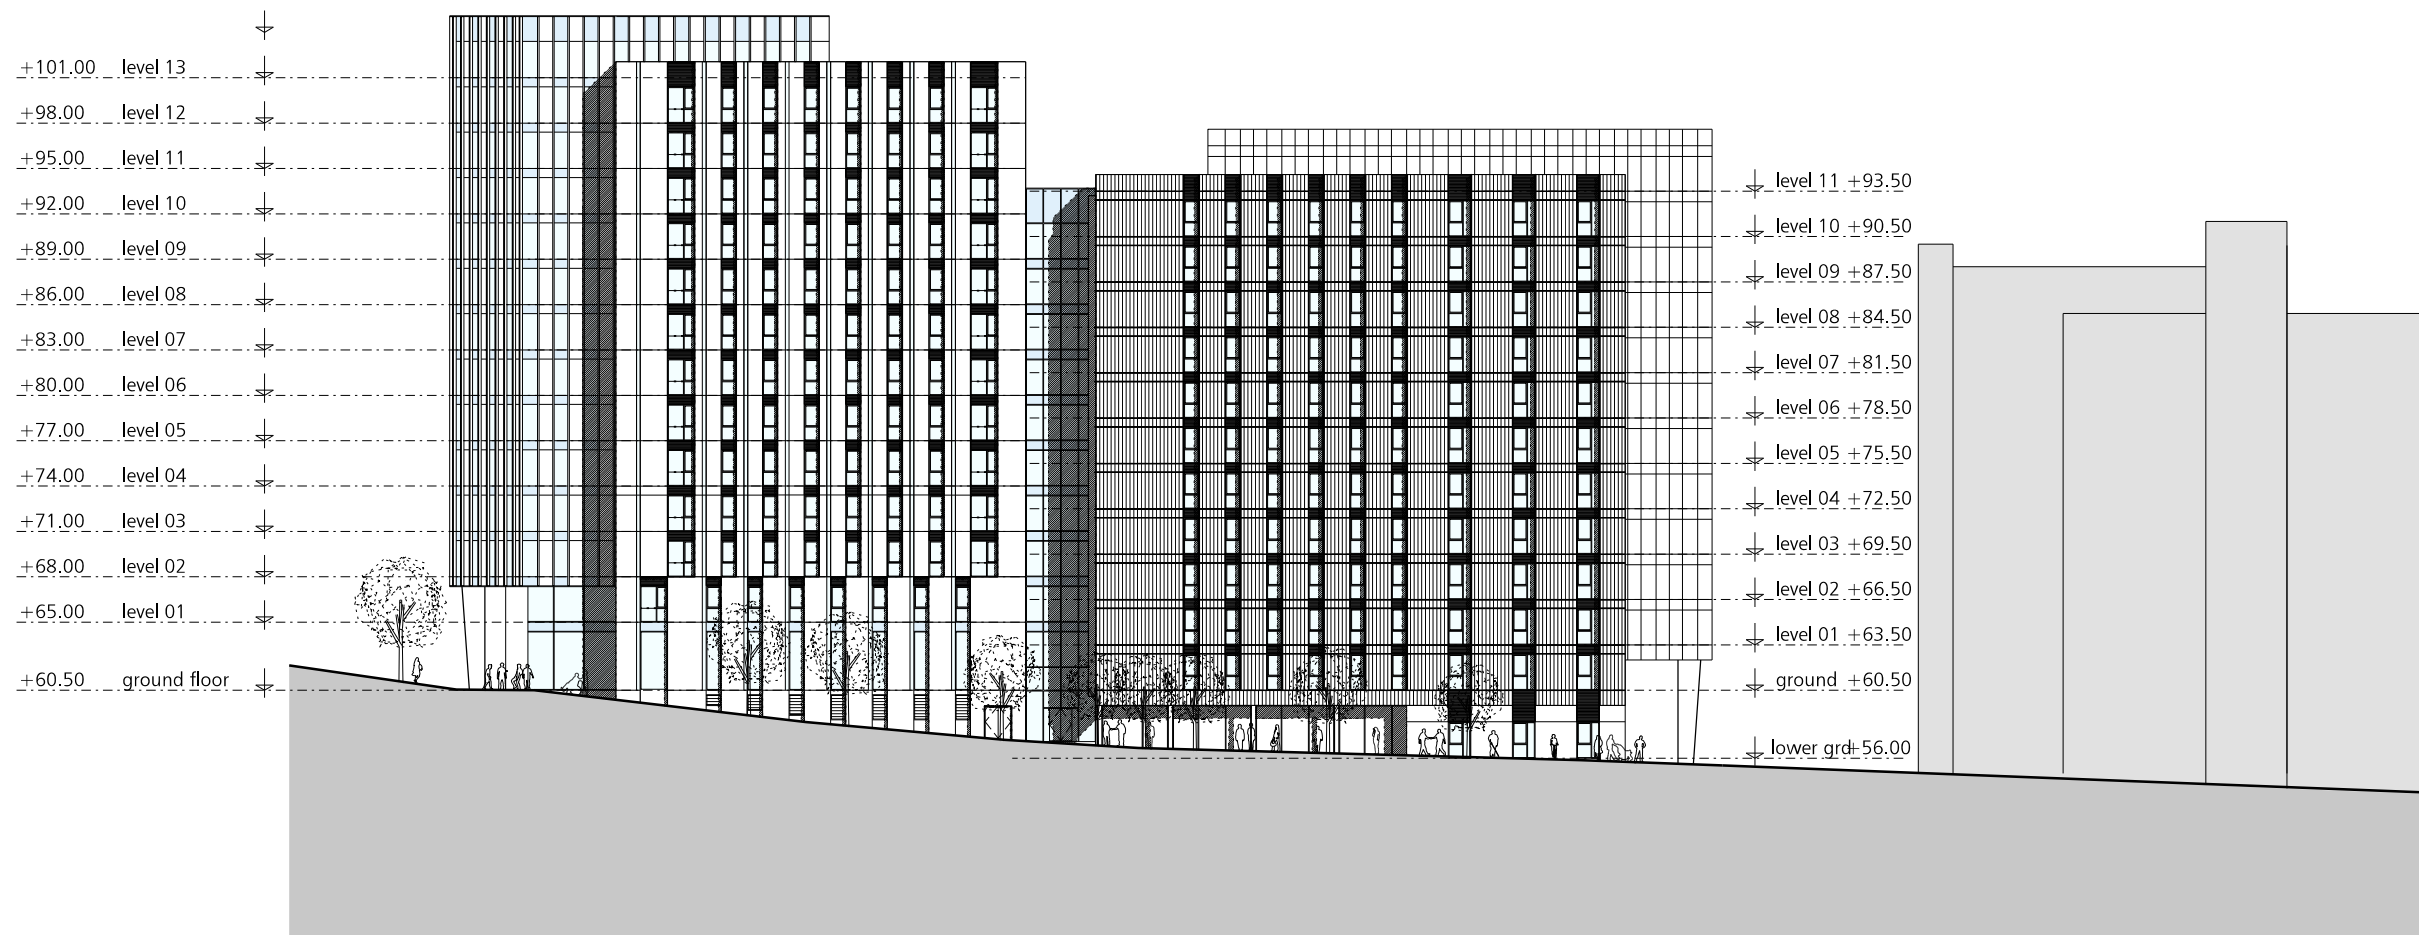

Key Plan:

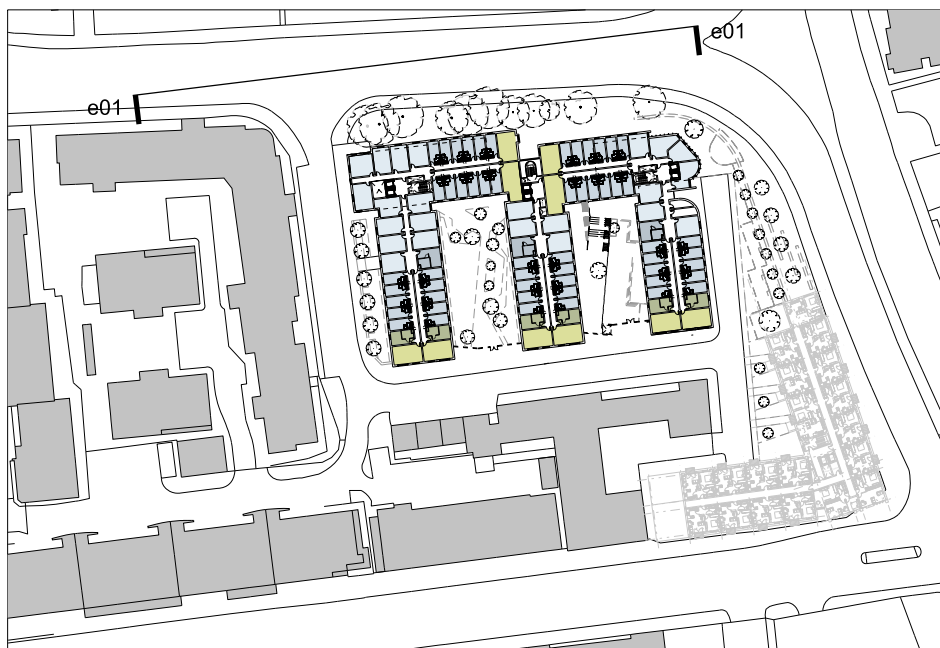

FALCONER CHESTER HALL



Telephone +44(0)151 243 5800
London | Liverpool | Kuala Lumpur

Rev D - 10.11.2016: Landscaping updated
Rev C - 04.11.2016: Elevation updated to show materiality
Rev B - 18.10.2016: Revised materiality and fenestration arrangement
Rev A - 26.09.2016: Revised layout and height

Project Title
Erskine Street, Liverpool
Drawing Title
Proposed Elevation 01
Client
Elliot Group

Drawn By
AW
Date
September 2016

Scale
1:500 @ A3

Project No.
P16-045

Drawing No.
02-05-A-001D

www.fcharchitects.com
© F.C.H.