



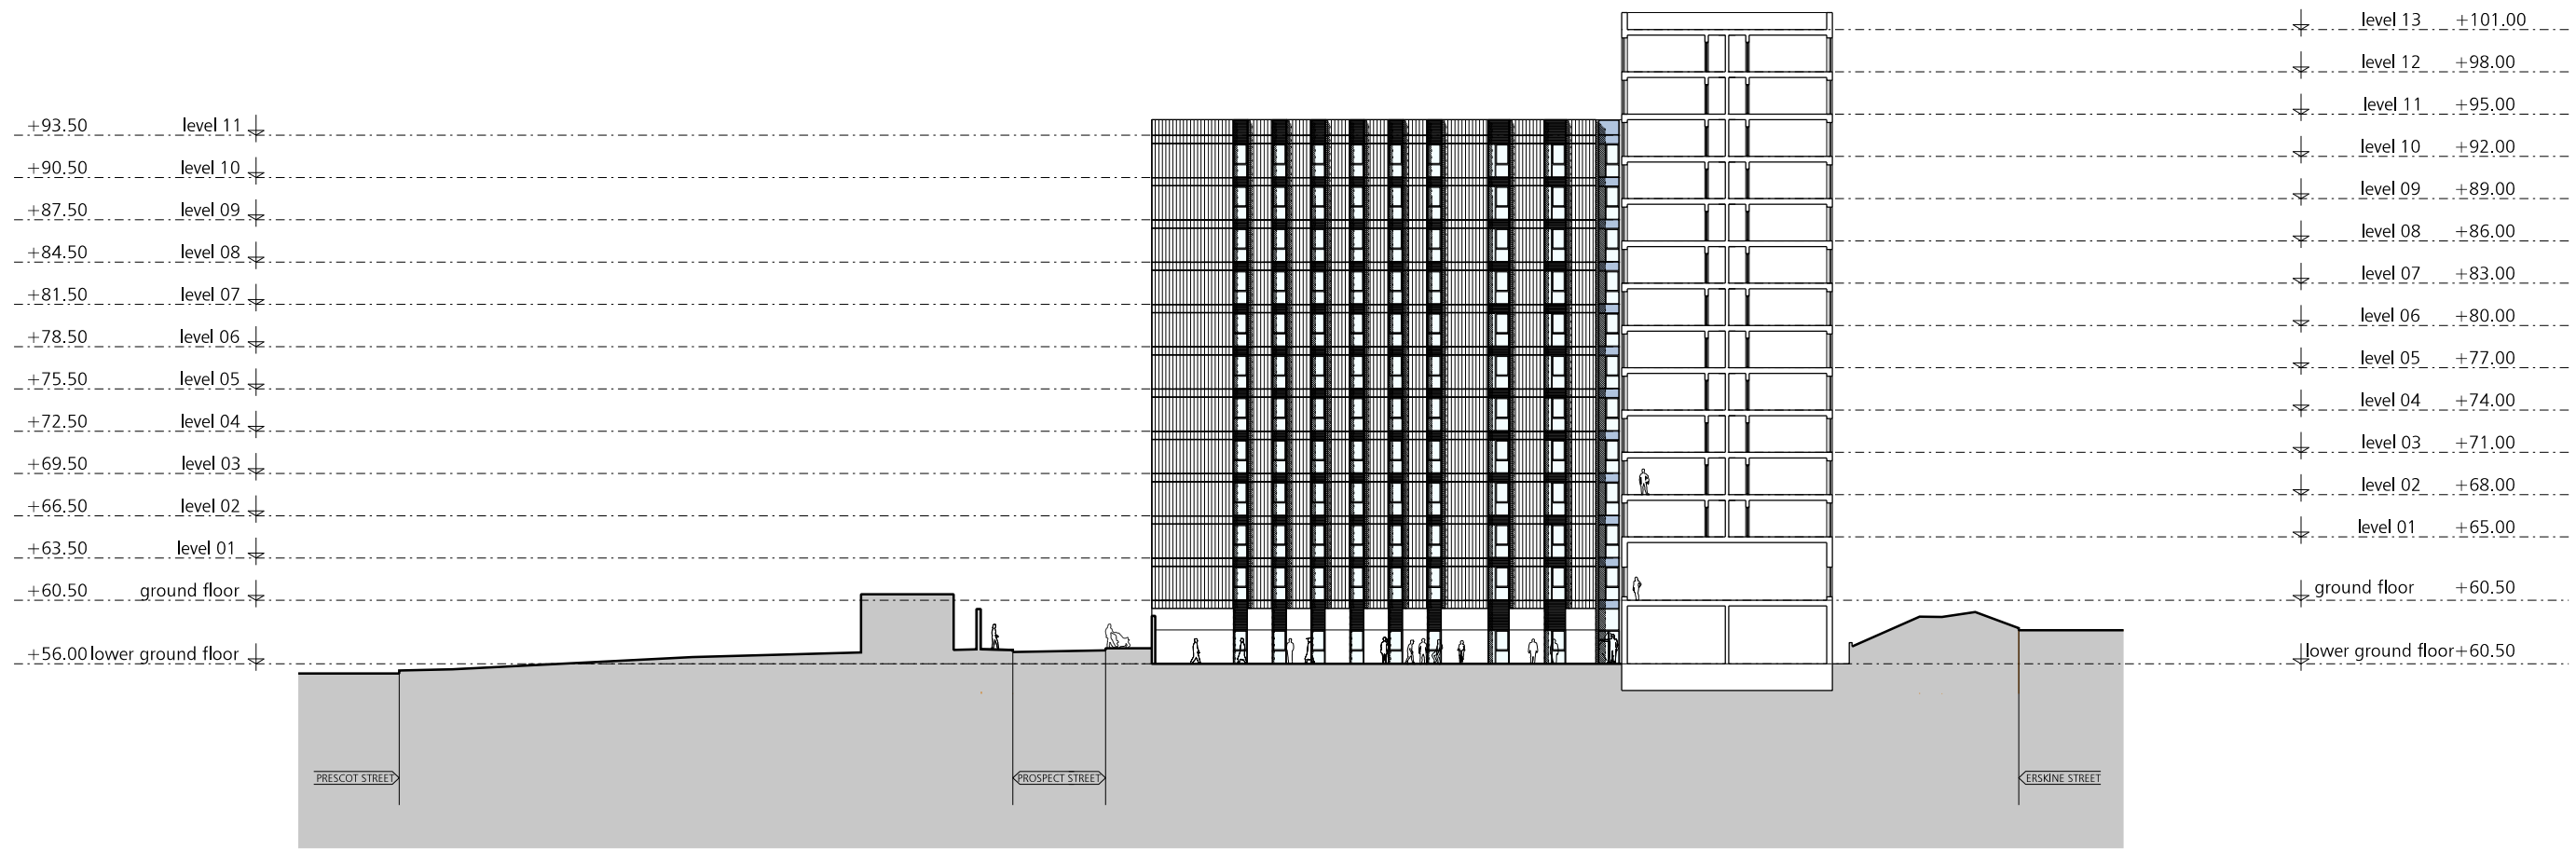

Key Plan:

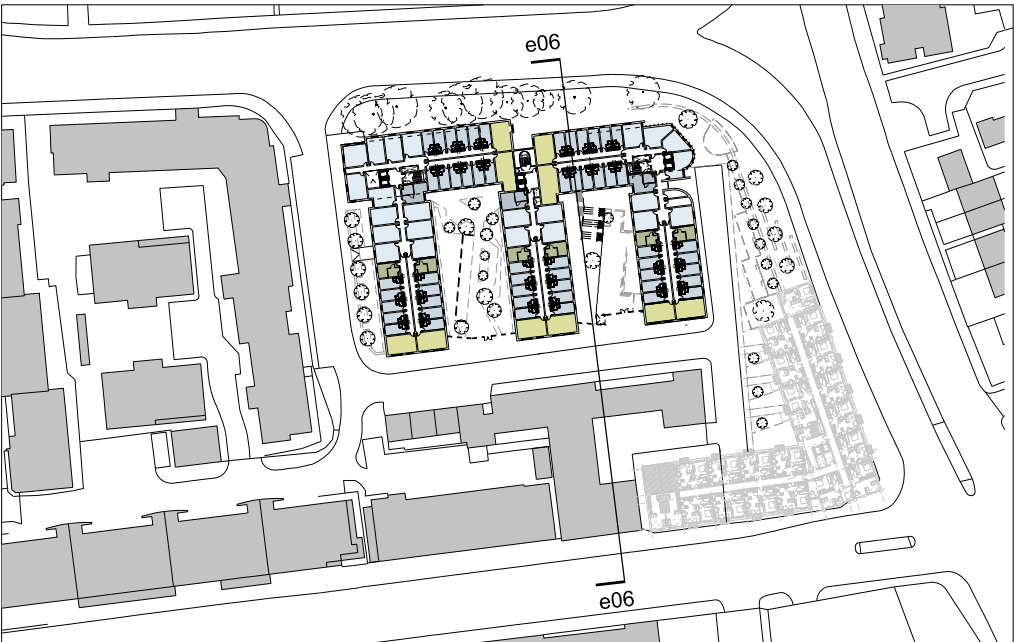

FALCONER CHESTER HALL



Telephone +44(0)151 243 5800
London | Liverpool | Kuala Lumpur

- Rev E - 10.01.2017: Window positions updated
- Rev D - 10.11.2016: Landscaping updated
- Rev C - 04.11.2016: Elevation updated to show materiality
- Rev B - 18.10.2016: Revised materiality and fenestration arrangement
- Rev A - 26.09.2016: Revised layout and height

Project Title	Erskine Street, Liverpool
Drawing Title	Proposed Elevation 06
Client	Elliot Group
Drawn By	AW
Date	September 2016
Scale	1:500 @ A3
Project No.	P16-045
Drawing No.	05-A-006E