




Key Plan:

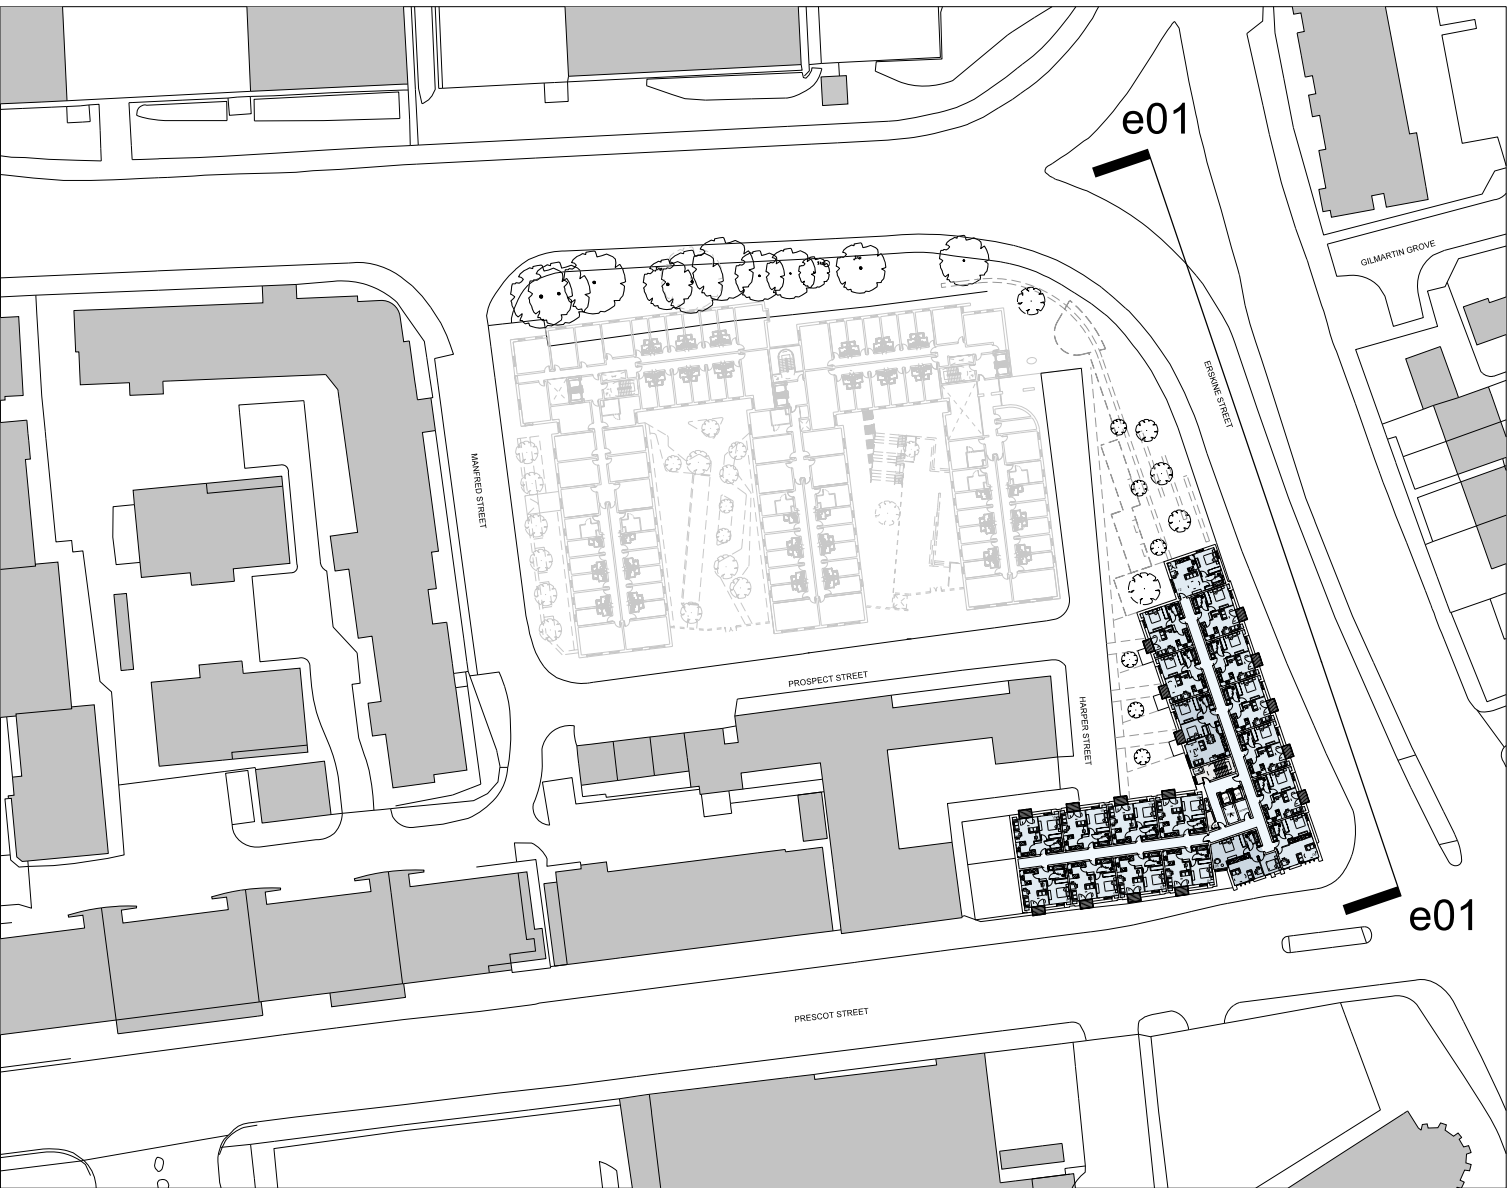

FALCONER
CHESTER
HALL



London | Liverpool | Manchester | Kuala Lumpur | Telephone +44(0)151 243 5800

Rev C - 10/01/2017 Cladding colour amended
Rev B - 10/11/2016 Levels updated
Rev A - 04/11/2016 Materiality updated

Project Title
Erskine Street, Liverpool
Drawing Title
Proposed Elevation 01
Client
Elliot Group
Drawn By
AS
Scale
1:200
Date
September 2016
Project No.
P16-045
Drawing No.
02-05-B-001C

www.fcharchitects.com
© F.C.H.