




Key Plan:

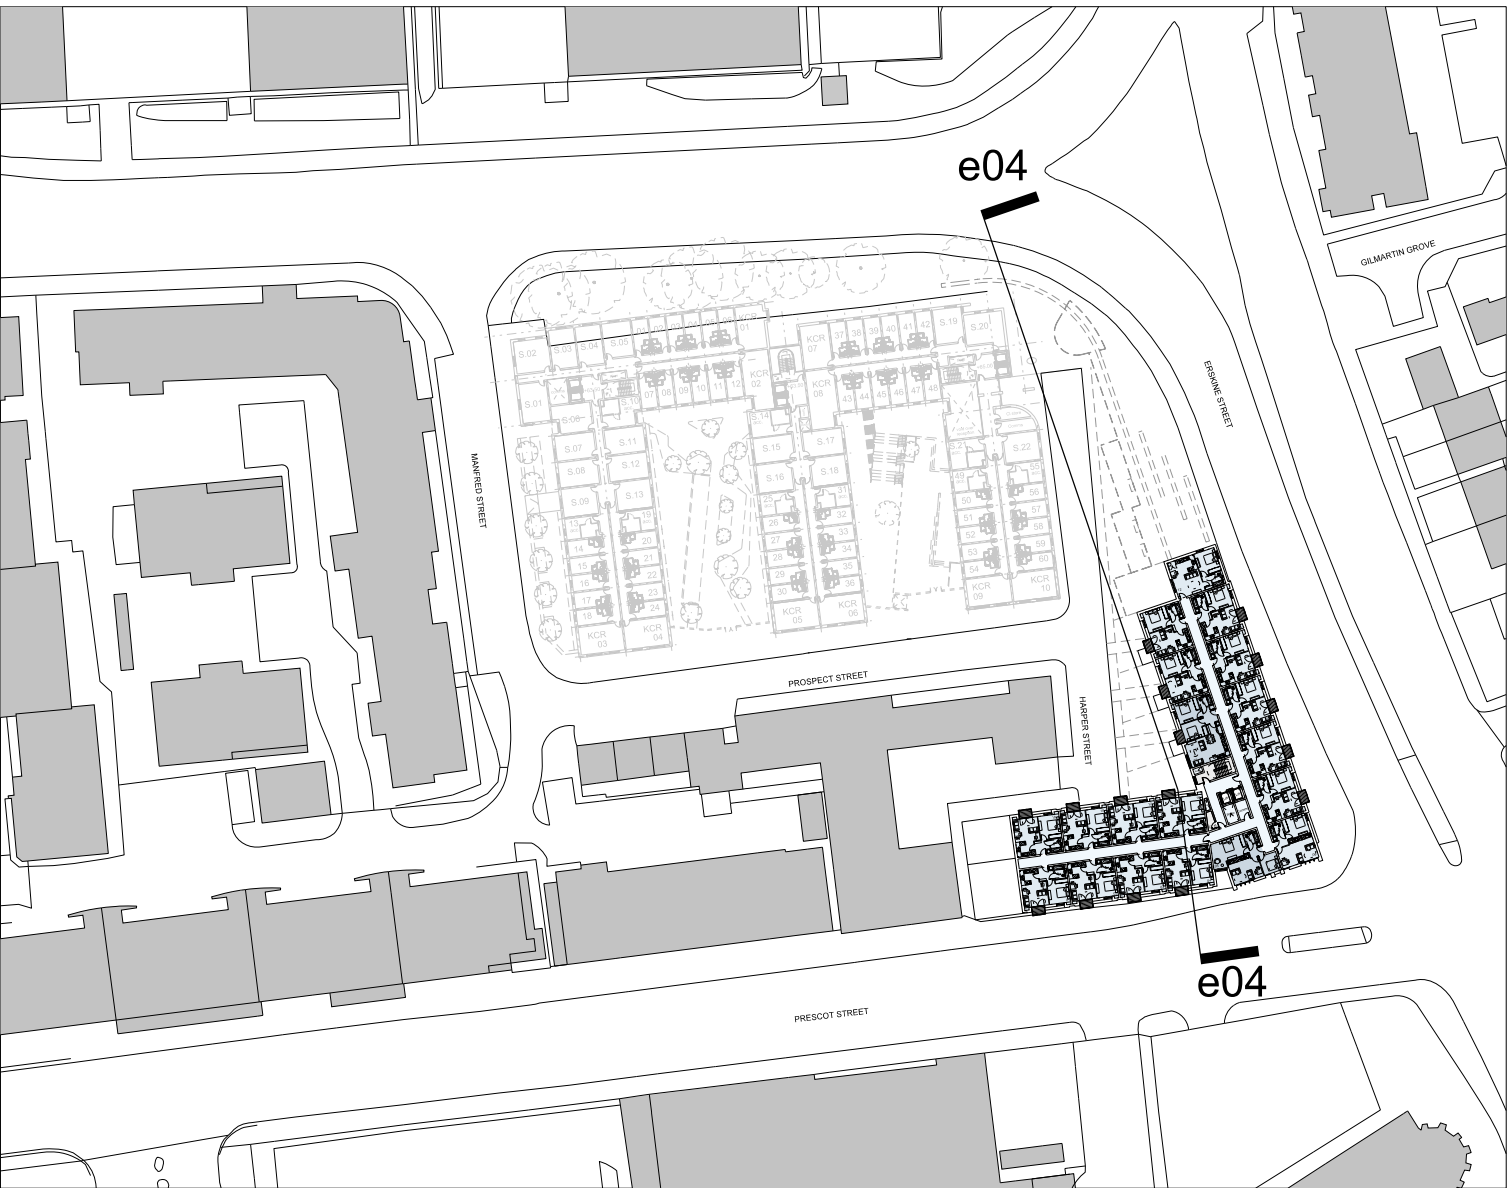

FALCONER
CHESTER
HALL



London | Liverpool | Manchester | Kuala Lumpur | Telephone +44(0)151 243 5800

Rev C - 10/01/2017 Cladding colour amended
Rev B - 10/11/2016 Revised levels
Rev A - 04/11/2016 Materiality updated

Project Title
Erskine Street, Liverpool
Drawing Title
Elevation 04
Client
Elliot Group
Drawn By
EO
Date
October 2016
Scale
1:200 @ A1

Project No.
P16-045
Drawing No.
02-05-B-004C

www.fcharchitects.com
© F.C.H.