



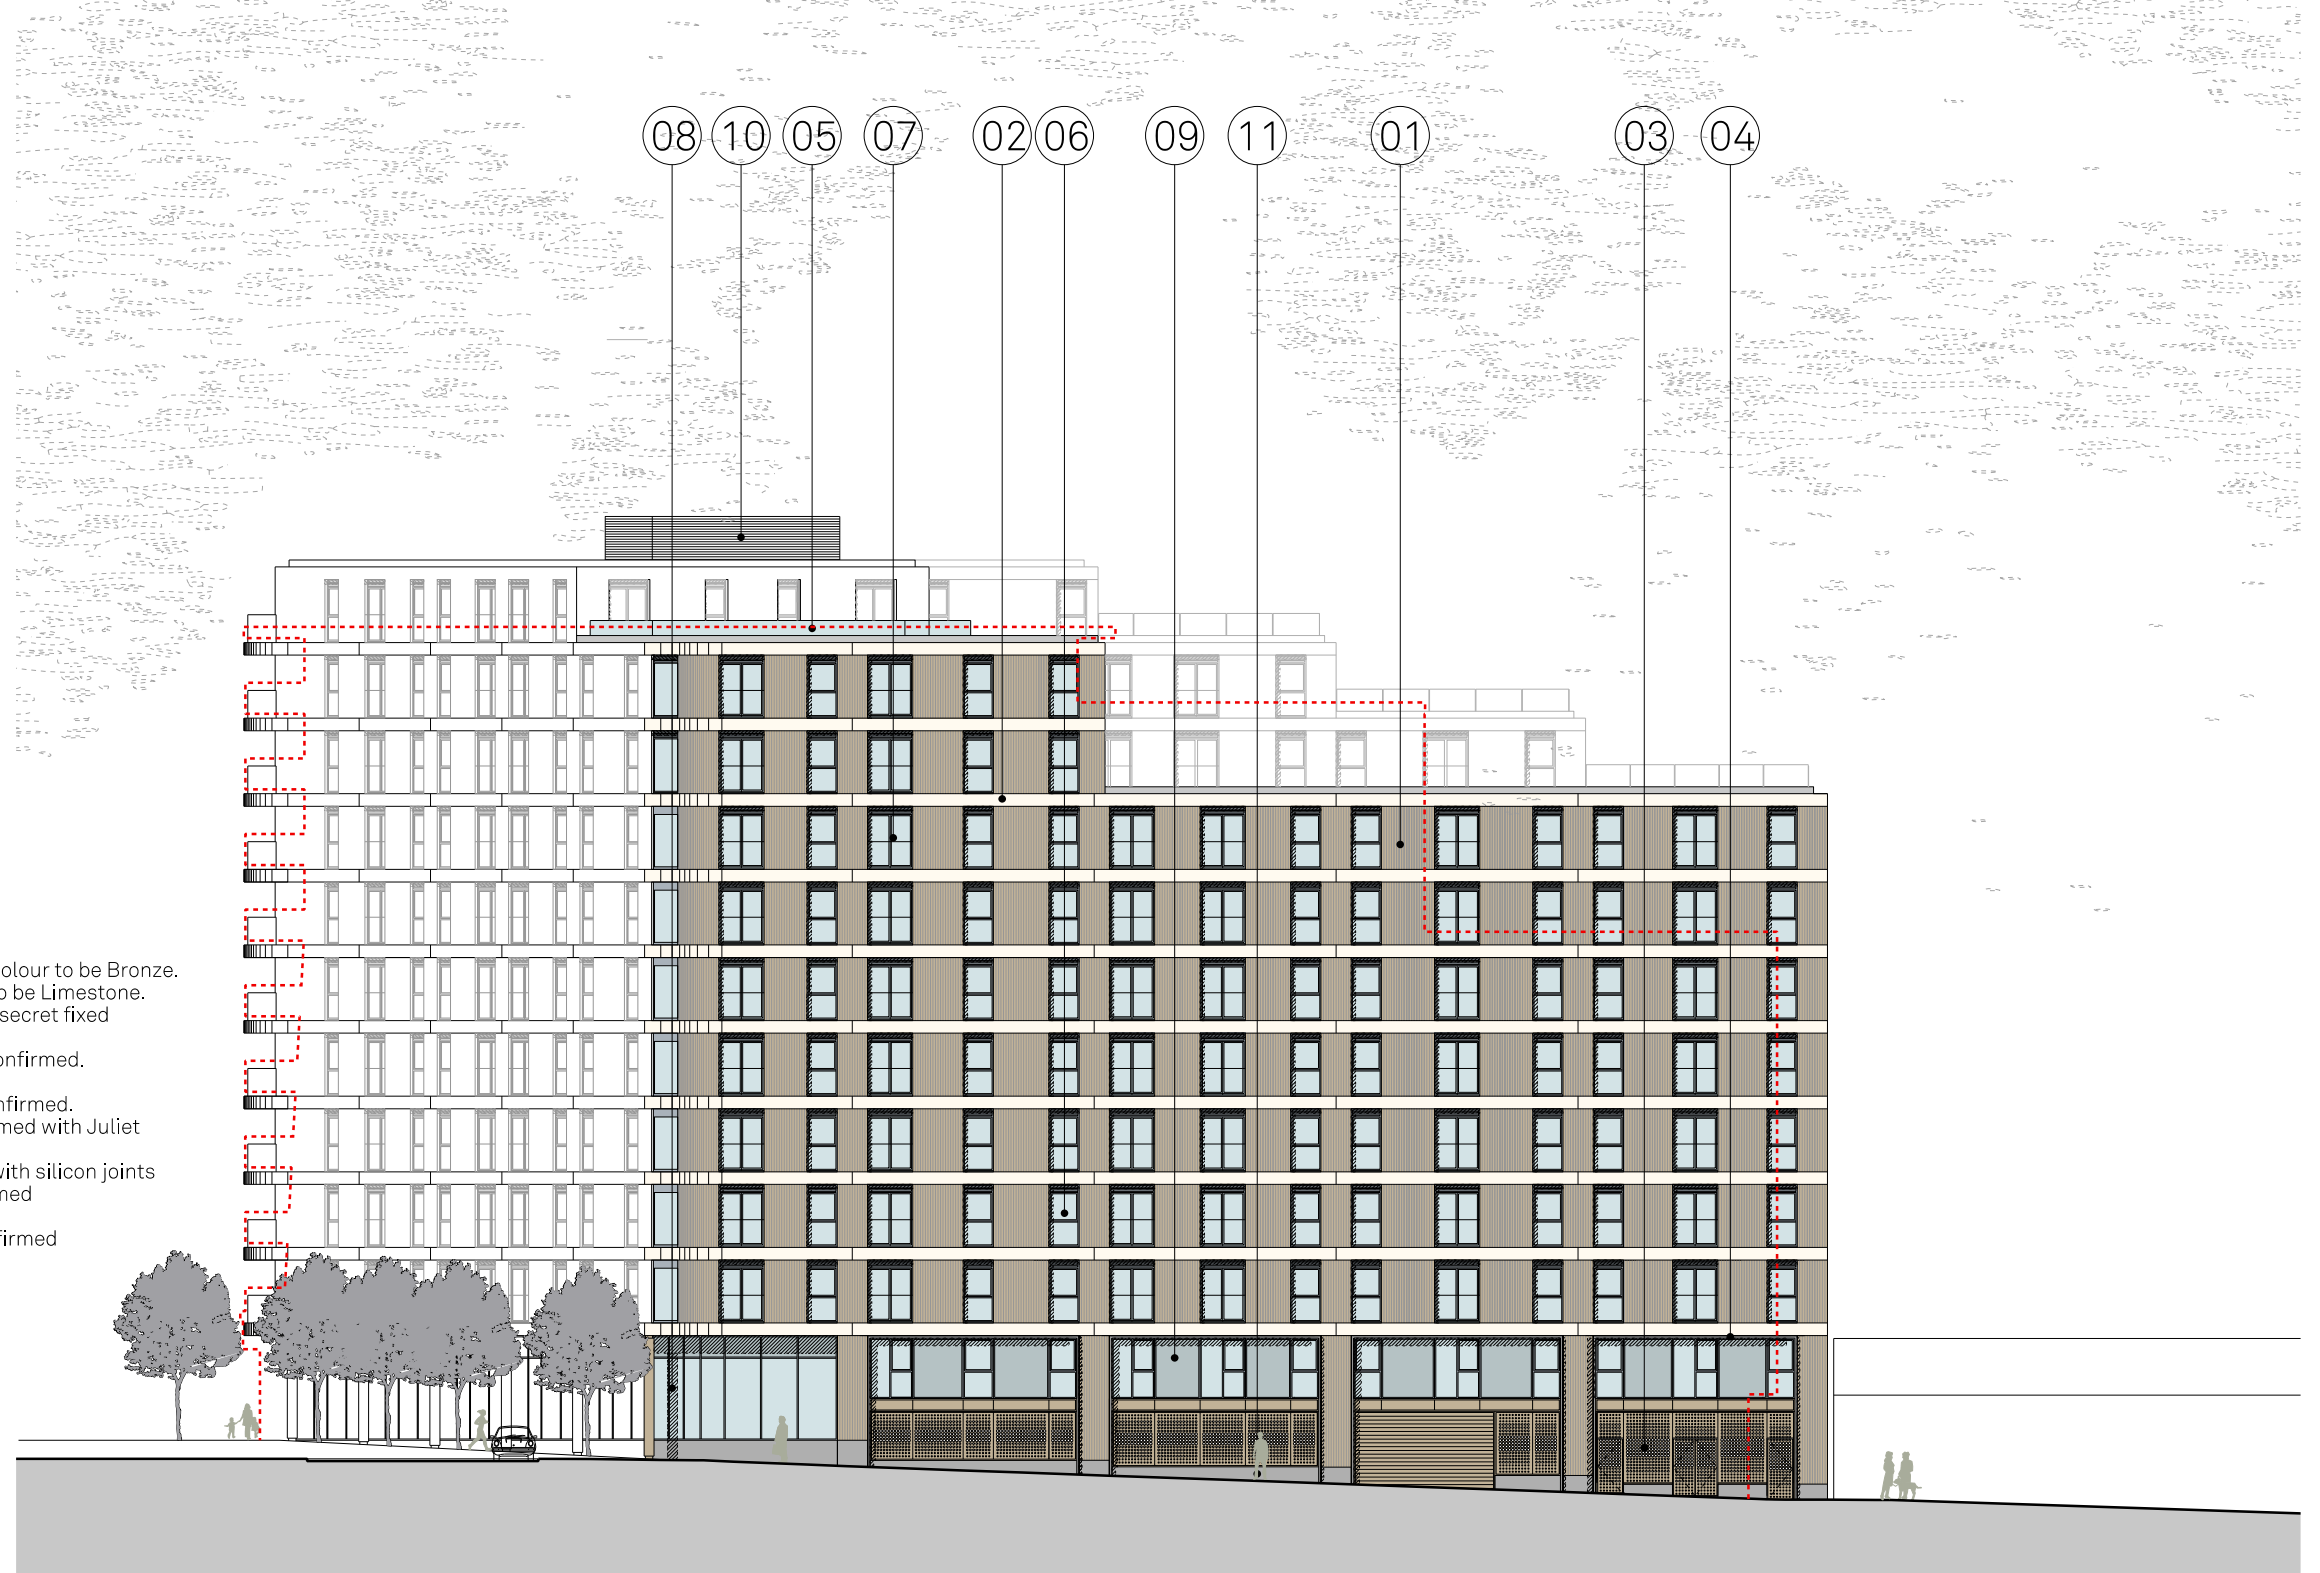

Key

1. Cladding - PPC ribbed aluminium panel, colour to be Bronze.
2. Cladding - PPC aluminium panel, colour to be Limestone.
3. PPC aluminium panel with perforations, secret fixed colour to be Bronze.
4. PPC aluminium surrounds, colour to be confirmed.
5. Frameless glass balconies.
6. PPC Aluminium Windows, colour to be confirmed.
7. PPC Aluminium doors, colour to be confirmed with Juliet balconies fixed to the window reveal.
8. PPC Capless Aluminium Curtain Walling with silicon joints and aluminium doors, colour to be confirmed
9. Opaque Glazing colour to be confirmed
10. PPC Aluminium Louvers, colour to be confirmed
11. Stone - Granite

Key Plan.

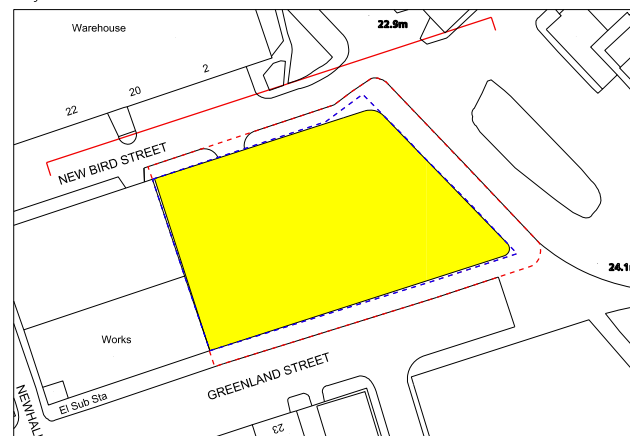

----- Outline of approved scheme ref:15F/2835

FALCONER CHESTER HALL



London | Liverpool | Manchester | Kuala Lumpur | Telephone +44(0)151 243 5800

RevC_SN_2017.11.27_General updates, DEP landscape added.
RevB_SN_2017.11.01_General updates.
RevA_SN_2017.10.13_General updates.

Project Title
St James Court, Liverpool

Drawing Title
New Bird Street Elevation

Client
CitiPads

Drawn By Date
SN April 2017

Scale
1:300@A3

Project No.
P17-003

Drawing No.
02-05-003C

www.fcharchitects.com
© F.C.H.